

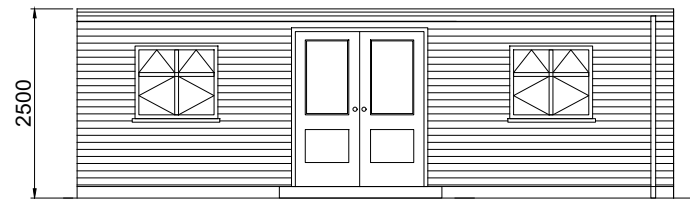
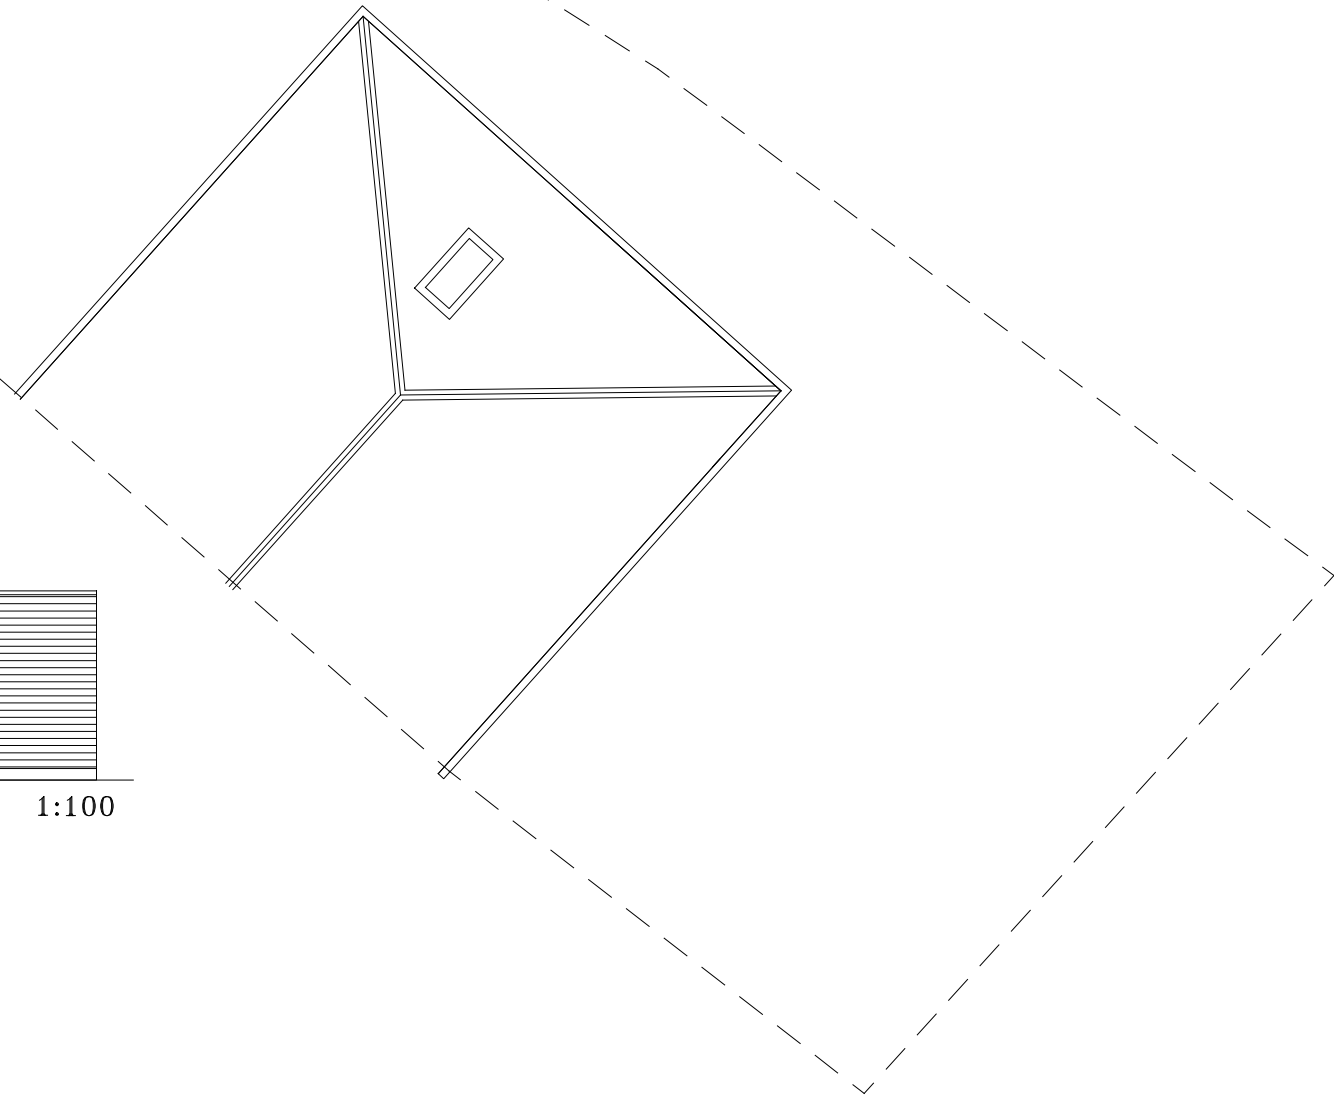



PROPOSED OUTBUILDING PLAN 1:100

 

FRONT ELEVATION 1:100

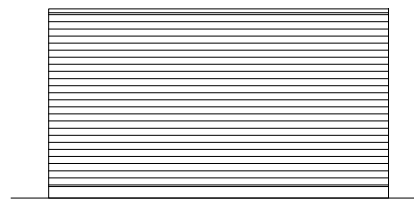

SIDE ELEVATION 1:100

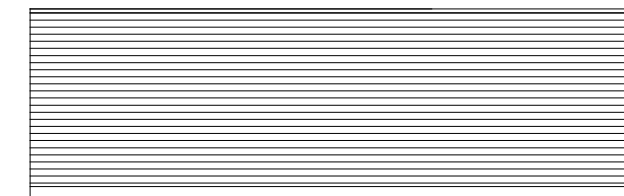

REAR ELEVATION 1:100

Address 54 Dacre Gardens, Borehamwood, WD6 2JW	Scale 1:100	Date Mar 2024	<b>Homecraft Design Studios</b> Homecraft Design Studios Group Ltd. 3 Pennine Parade, Pennine Drive London, NW2 1NT Mobile: 07801 445580 Email: h768@btinternet.com
Scheme Rear Garden Outbuilding	Drawn by: HS Checked by: Approved by:	Rev.	
Title Proposed Plans & Elevations	Drawing No. 202403/54DG/OB/02		