
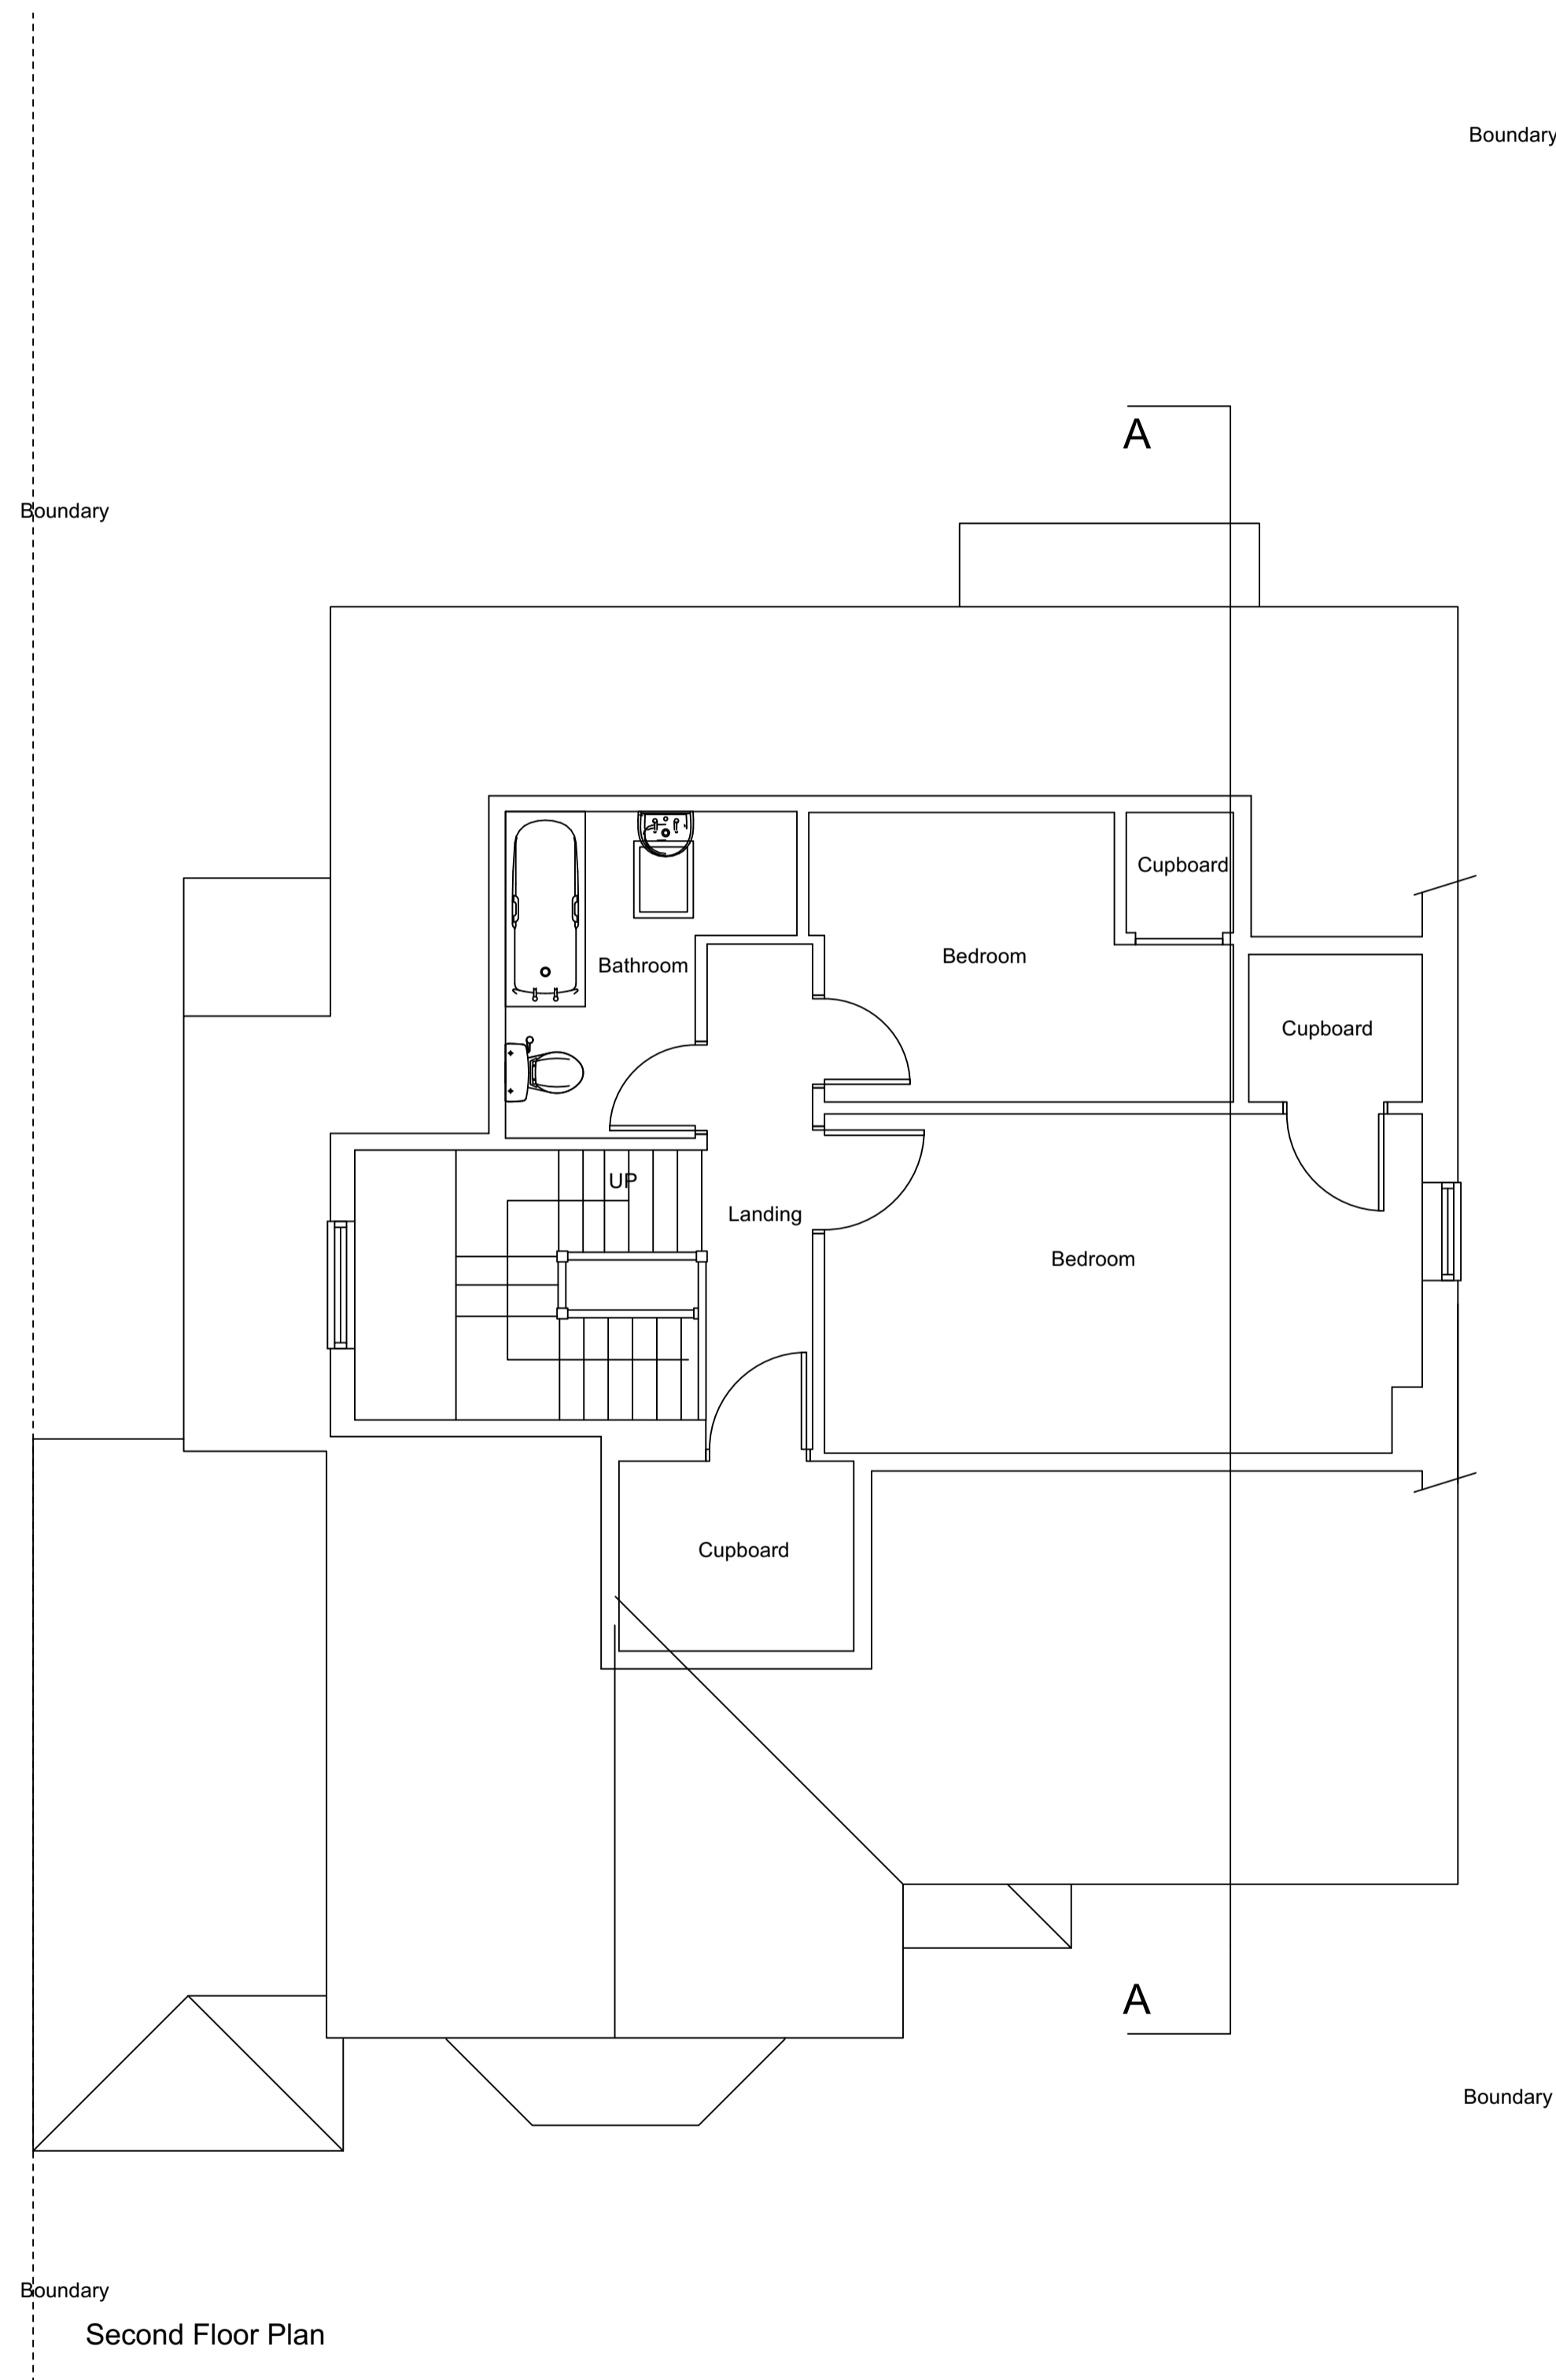


First Floor Plan

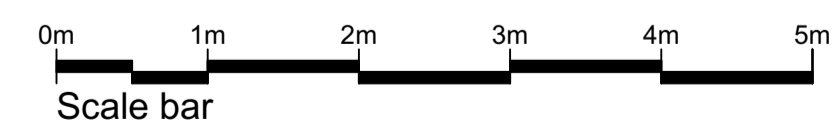

Second Floor Plan

REV	DESCRIPTION	DATE	INTI	CHKD
STATUS	FOR INFORMATION			

Client

Project
 291 Main Road
 Sidcup
 Title
 Existing First & Second Floor Plans

Scale	Date	Drawn	Checked
1:50@A1	16/12/2022	N/A	N/A
Project No:	Drawing No.	Revision	
2022/217	003	~	