




Front Elevation




Side Elevation

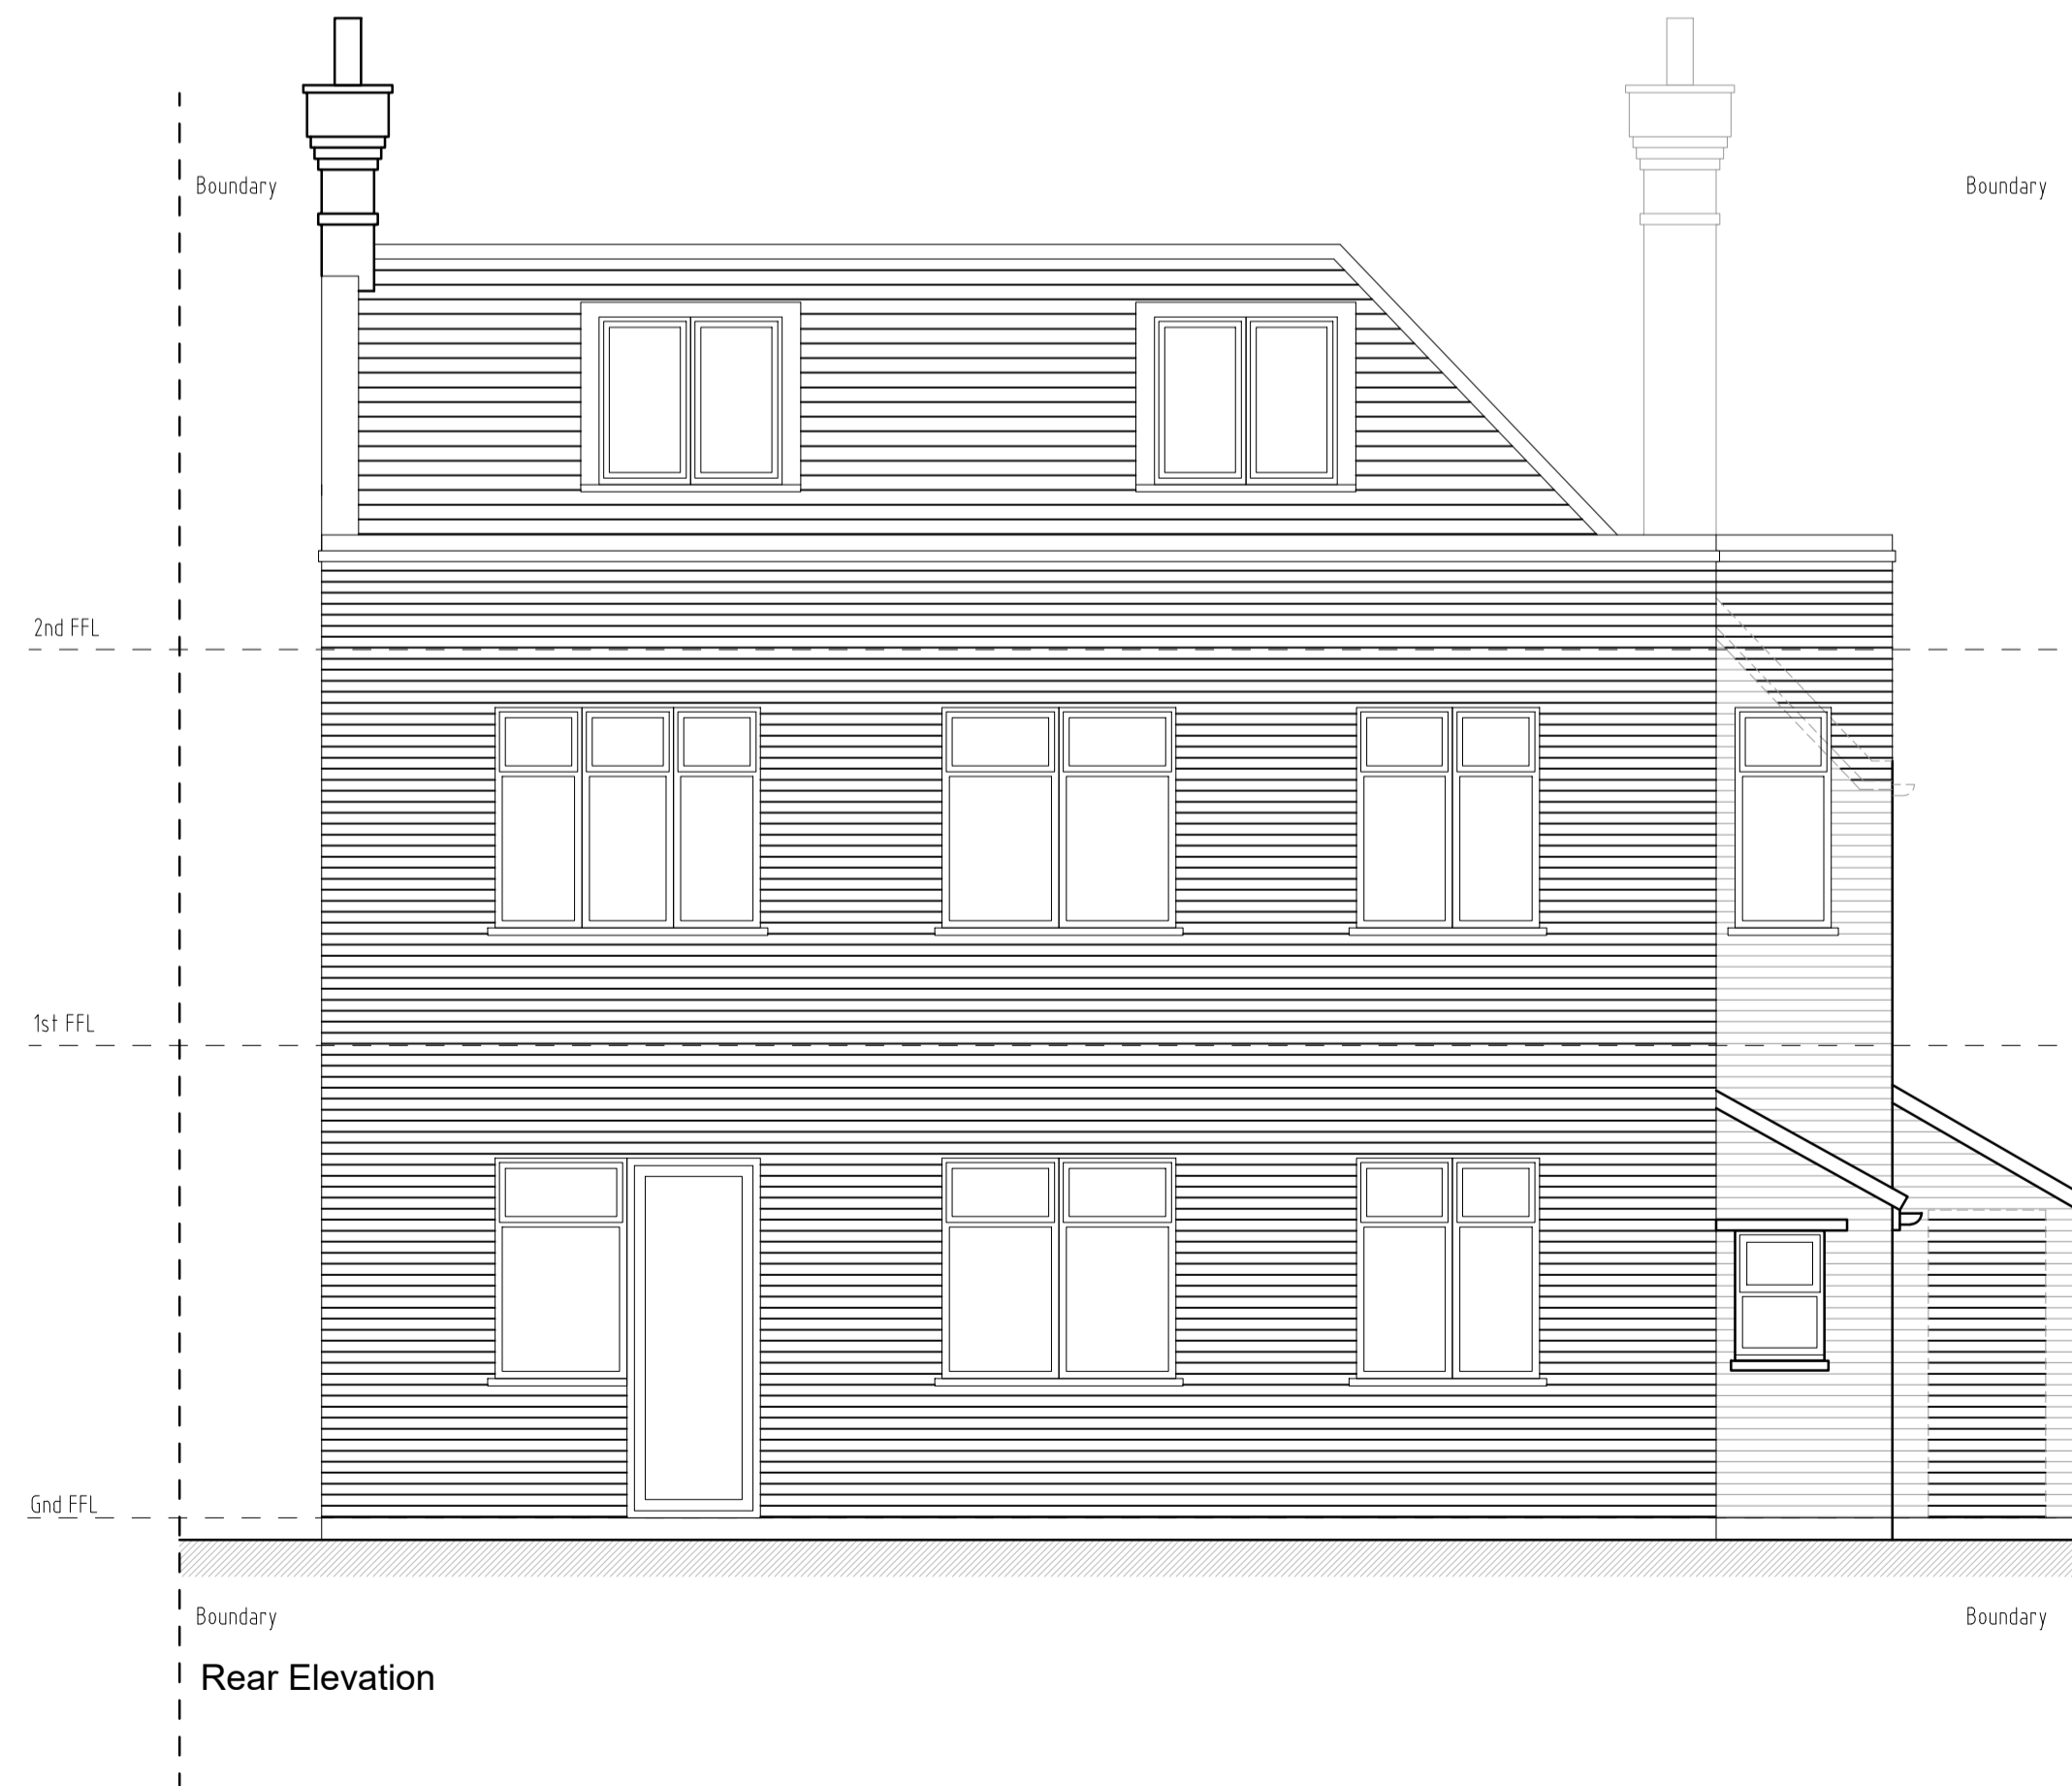

Rear Elevation



Side Elevation

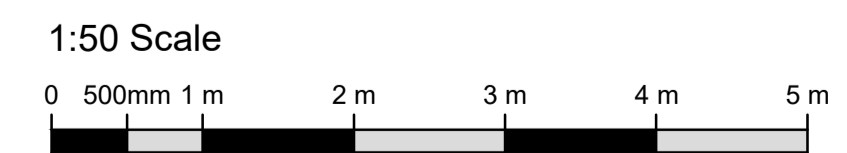

B	Updated to planners comments.	Aug '23		
A	Updated to suit floor plans	Jan '23		
REV	DESCRIPTION	DATE	INT	CHKD
1				
STATUS		FOR INFORMATION		

Client

Project  
291 Main Road, Sidcup, DA14 6QL

Title  
Proposed Elevations

Scale	Date	Drawn	Checked
1:50@A1	Jan '23	N/A	N/A
Project No:	Drawing No.	Revision	
2022-217	104	B	