




Front Elevation

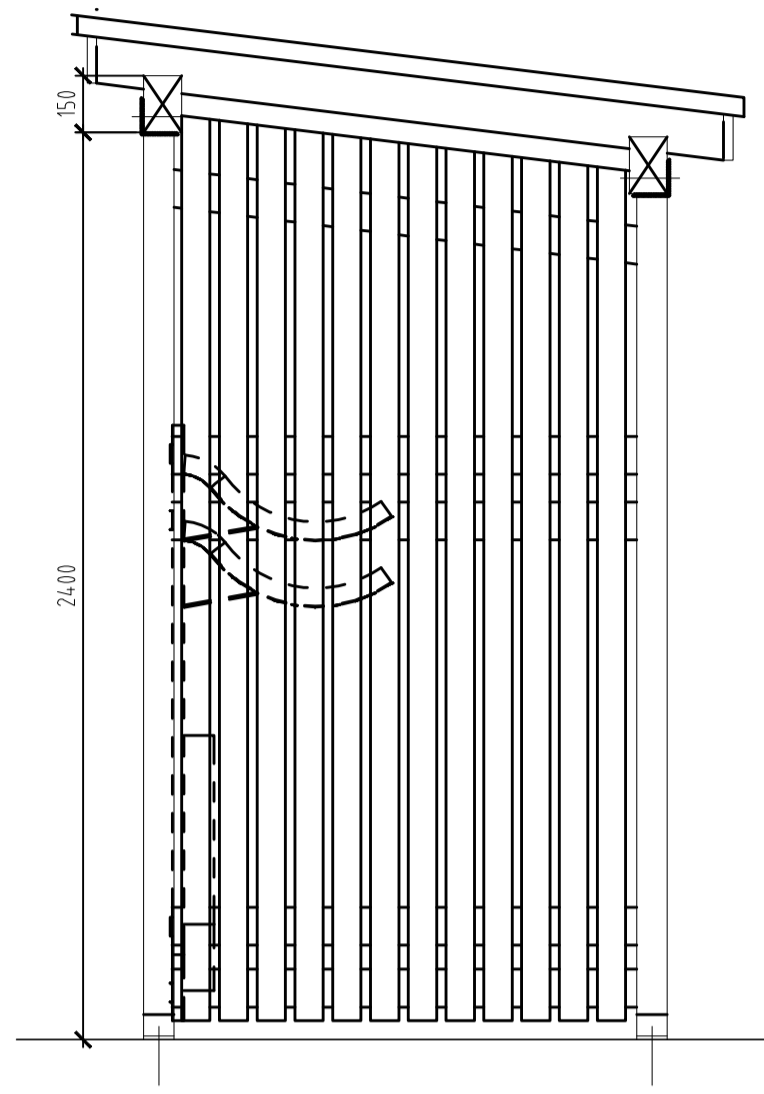

Side Elevation

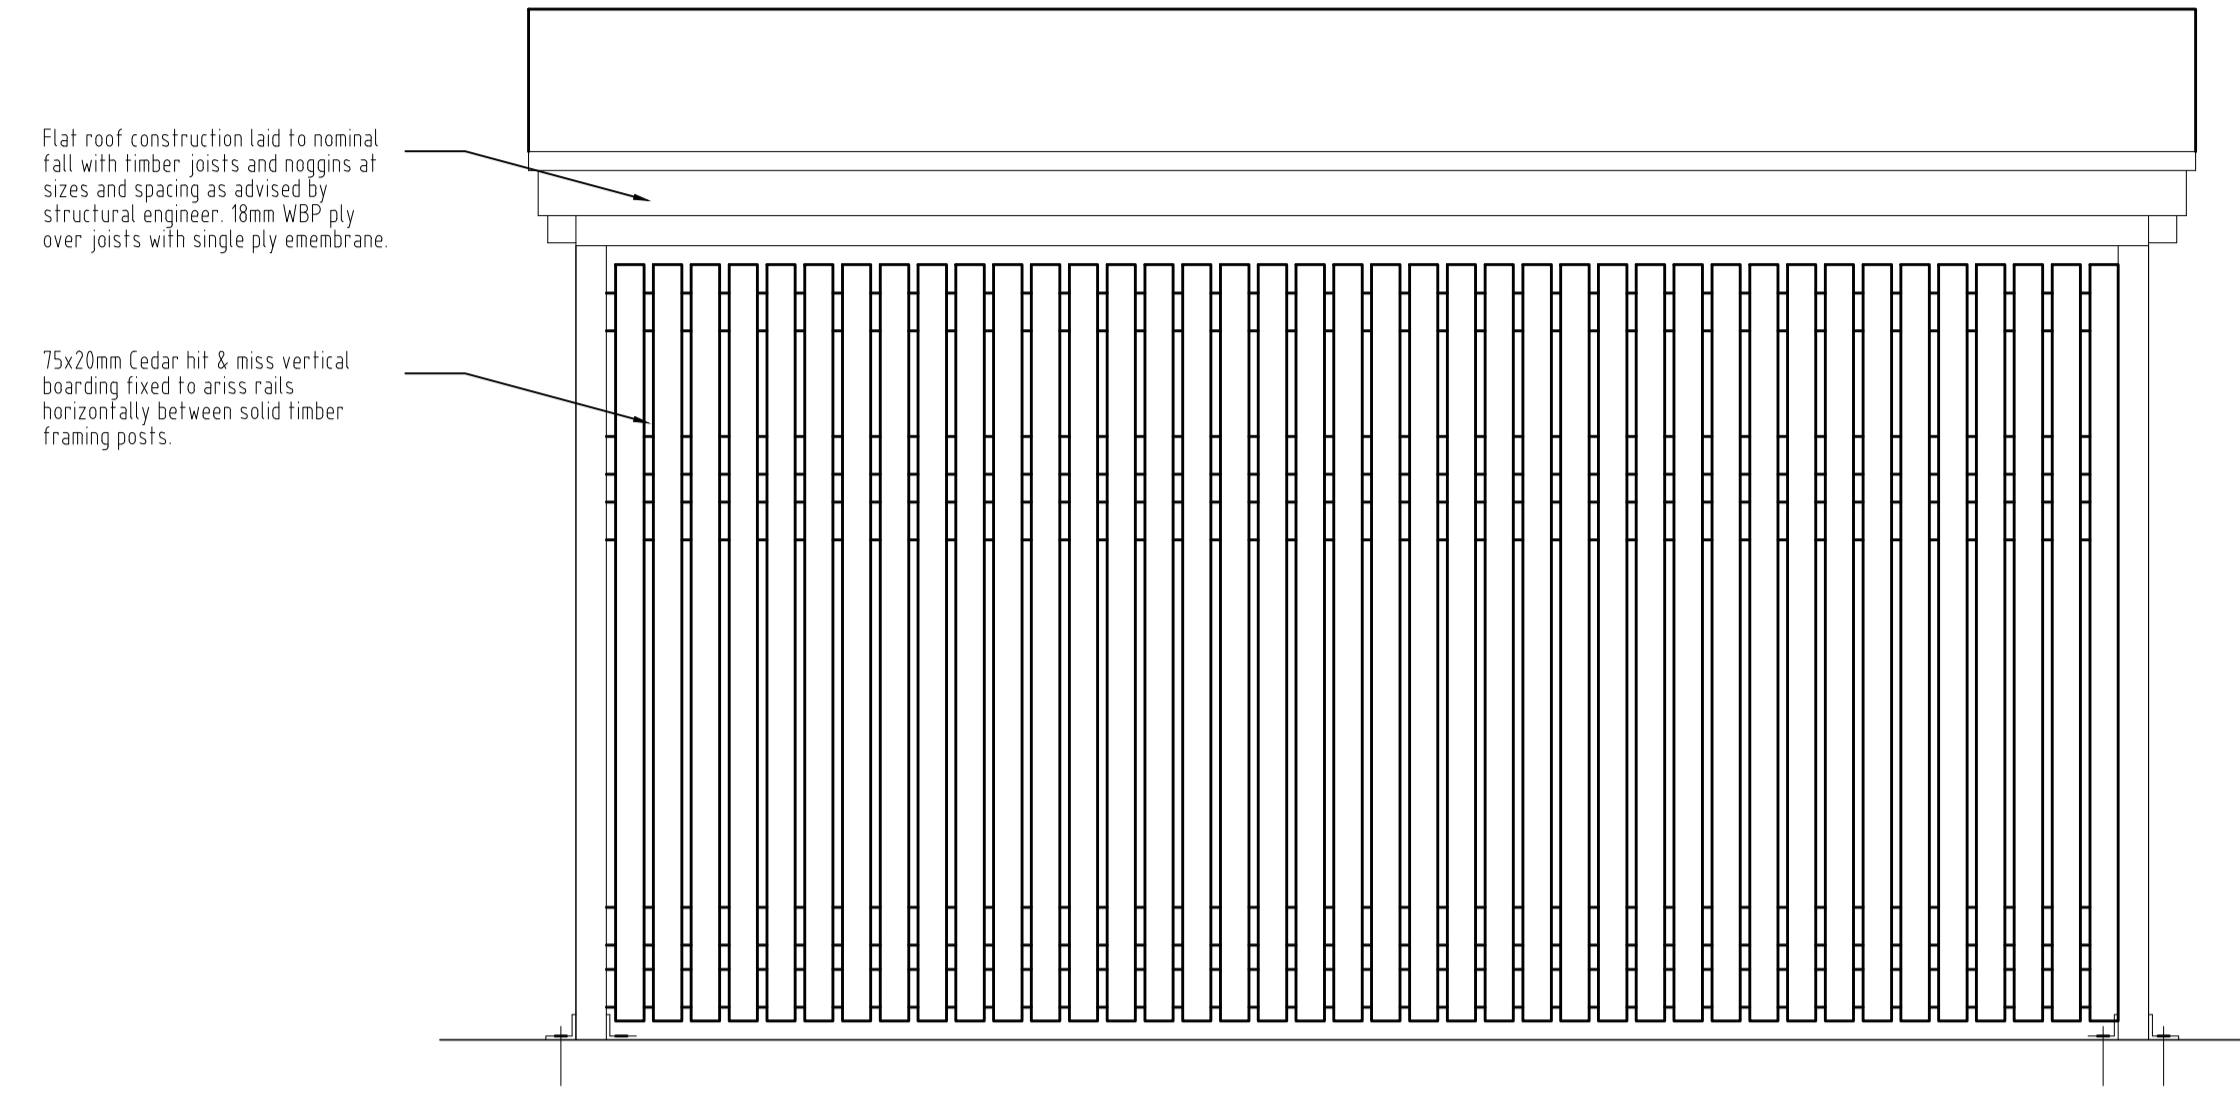

Rear Elevation

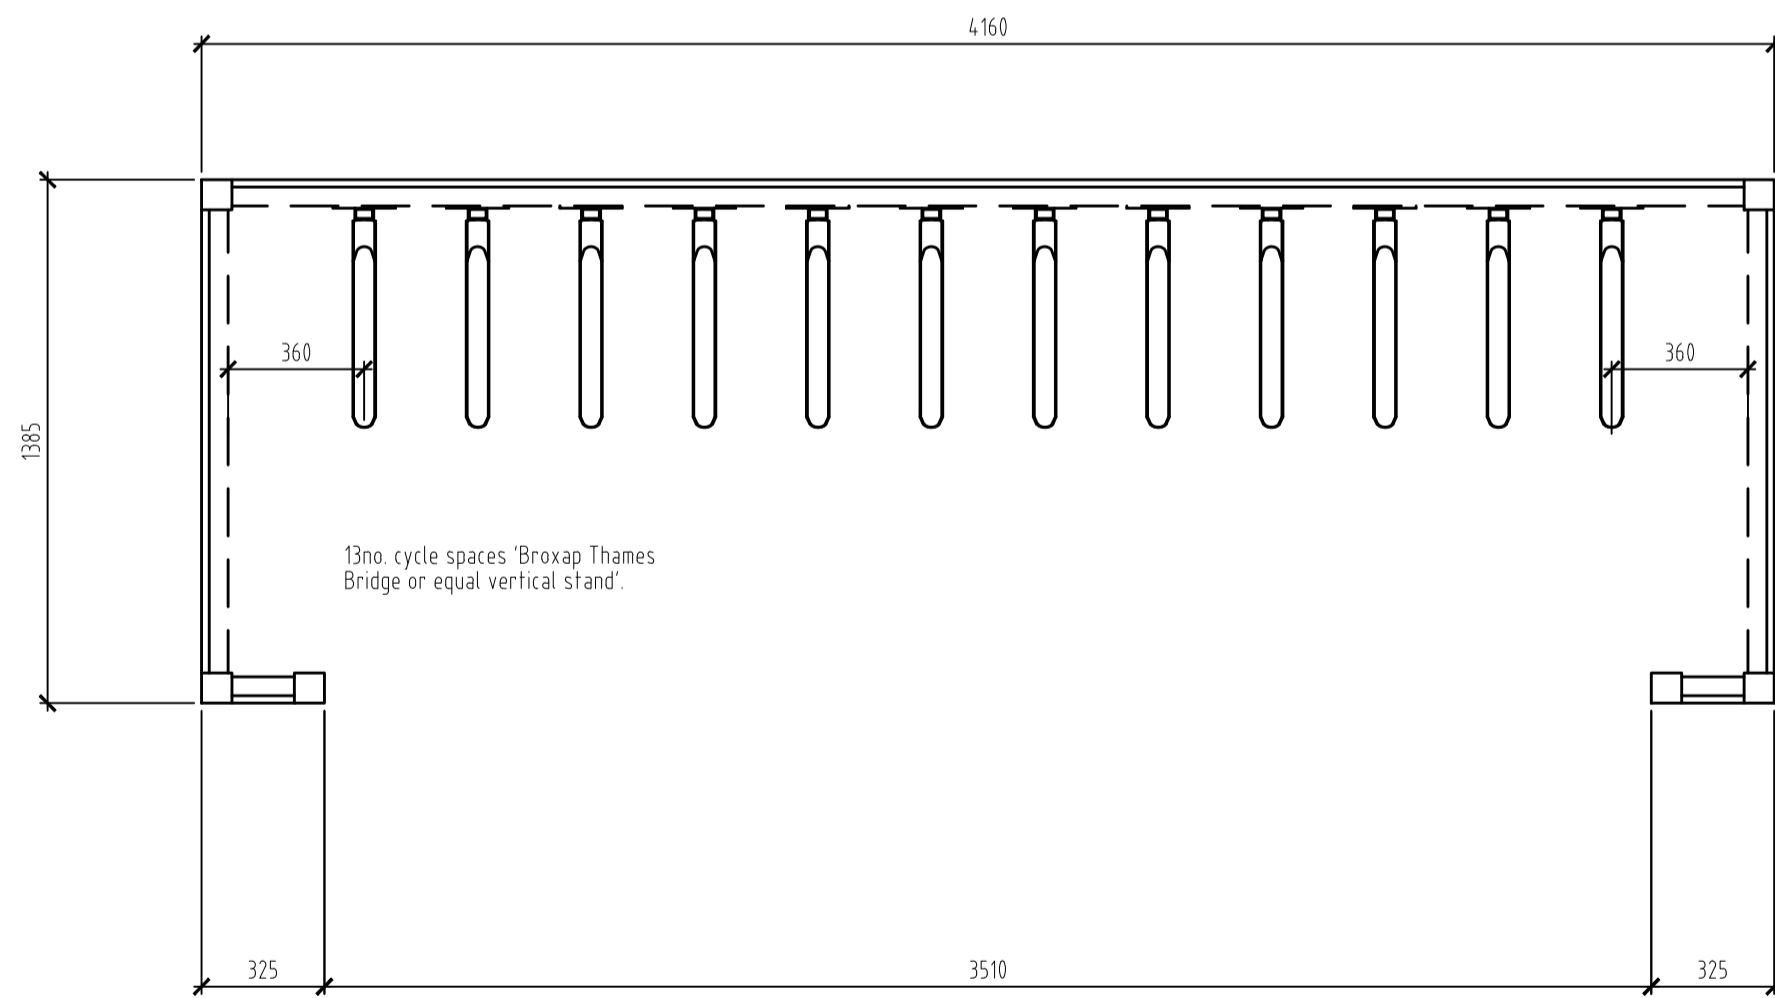

External Cycle Store Enclosure
13no. Vertical Stacked Cycle Spaces
Scale 1:20

REV	DESCRIPTION	DATE	INT	CHKD
STATUS	FOR INFORMATION			

Client

Project
291 Main Road, Sidcup, DA14 6QL

Title
Proposed Cycle Enclosure

Scale	Date	Drawn	Checked
1:20@A1	June 2020	N/A	N/A
Project No:	Drawing No.	Revision	
2022-217	106	-	