


EXISTING ARCHITECTURE
 DEMOLITIONS
 NEW BRICK WALL
 NEW TIMBER FRAMED STUD WALL
 NEW ROOF

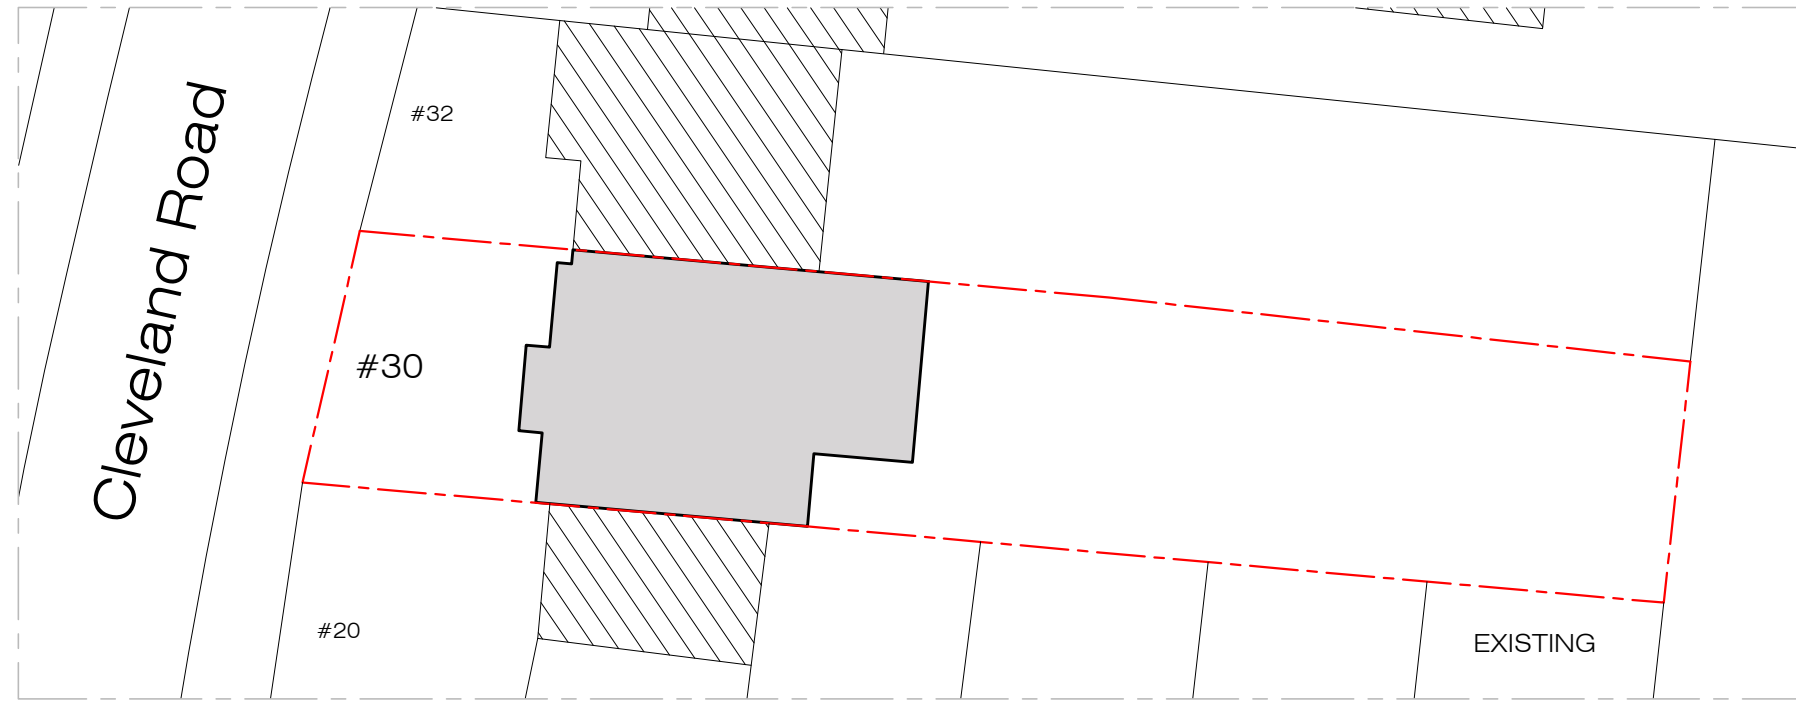


ARCHITECTURAL DESIGN:



1 BLUETT STREET
MAIDSTONE ME14 2UG

ALL DIMENSIONS TO BE CHECKED ON SITE.
DRAWING TO BE READ IN CONJUNCTION WITH
STRUCTURAL ENGINEER'S DRAWINGS

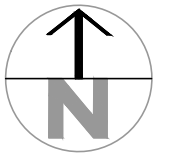

PRELIMINARY	<input type="checkbox"/>	INFORMATION	<input type="checkbox"/>
APPROVAL	<input type="checkbox"/>	CONSTRUCTION	<input type="checkbox"/>
TENDER	<input type="checkbox"/>	.	<input type="checkbox"/>
PLANNING	<input checked="" type="checkbox"/>	.	<input type="checkbox"/>
RECORD	<input type="checkbox"/>	.	<input type="checkbox"/>

CLIENT:

**RAHUL
RESIDENCE**

PROJECT ADDRESS:

**#30 CLEVELAND RD
WELLING
DA16 3JP**

DRAWN:

JOM@GI

CHECKED:

BMAC

REV	DESCRIPTION	DATE

DRAWING TITLE:

SITE PLAN

JOB CODE
2023/387

DATE
July 23

SCALE
1/250

DRAWING NUMBER

A.02

A3