



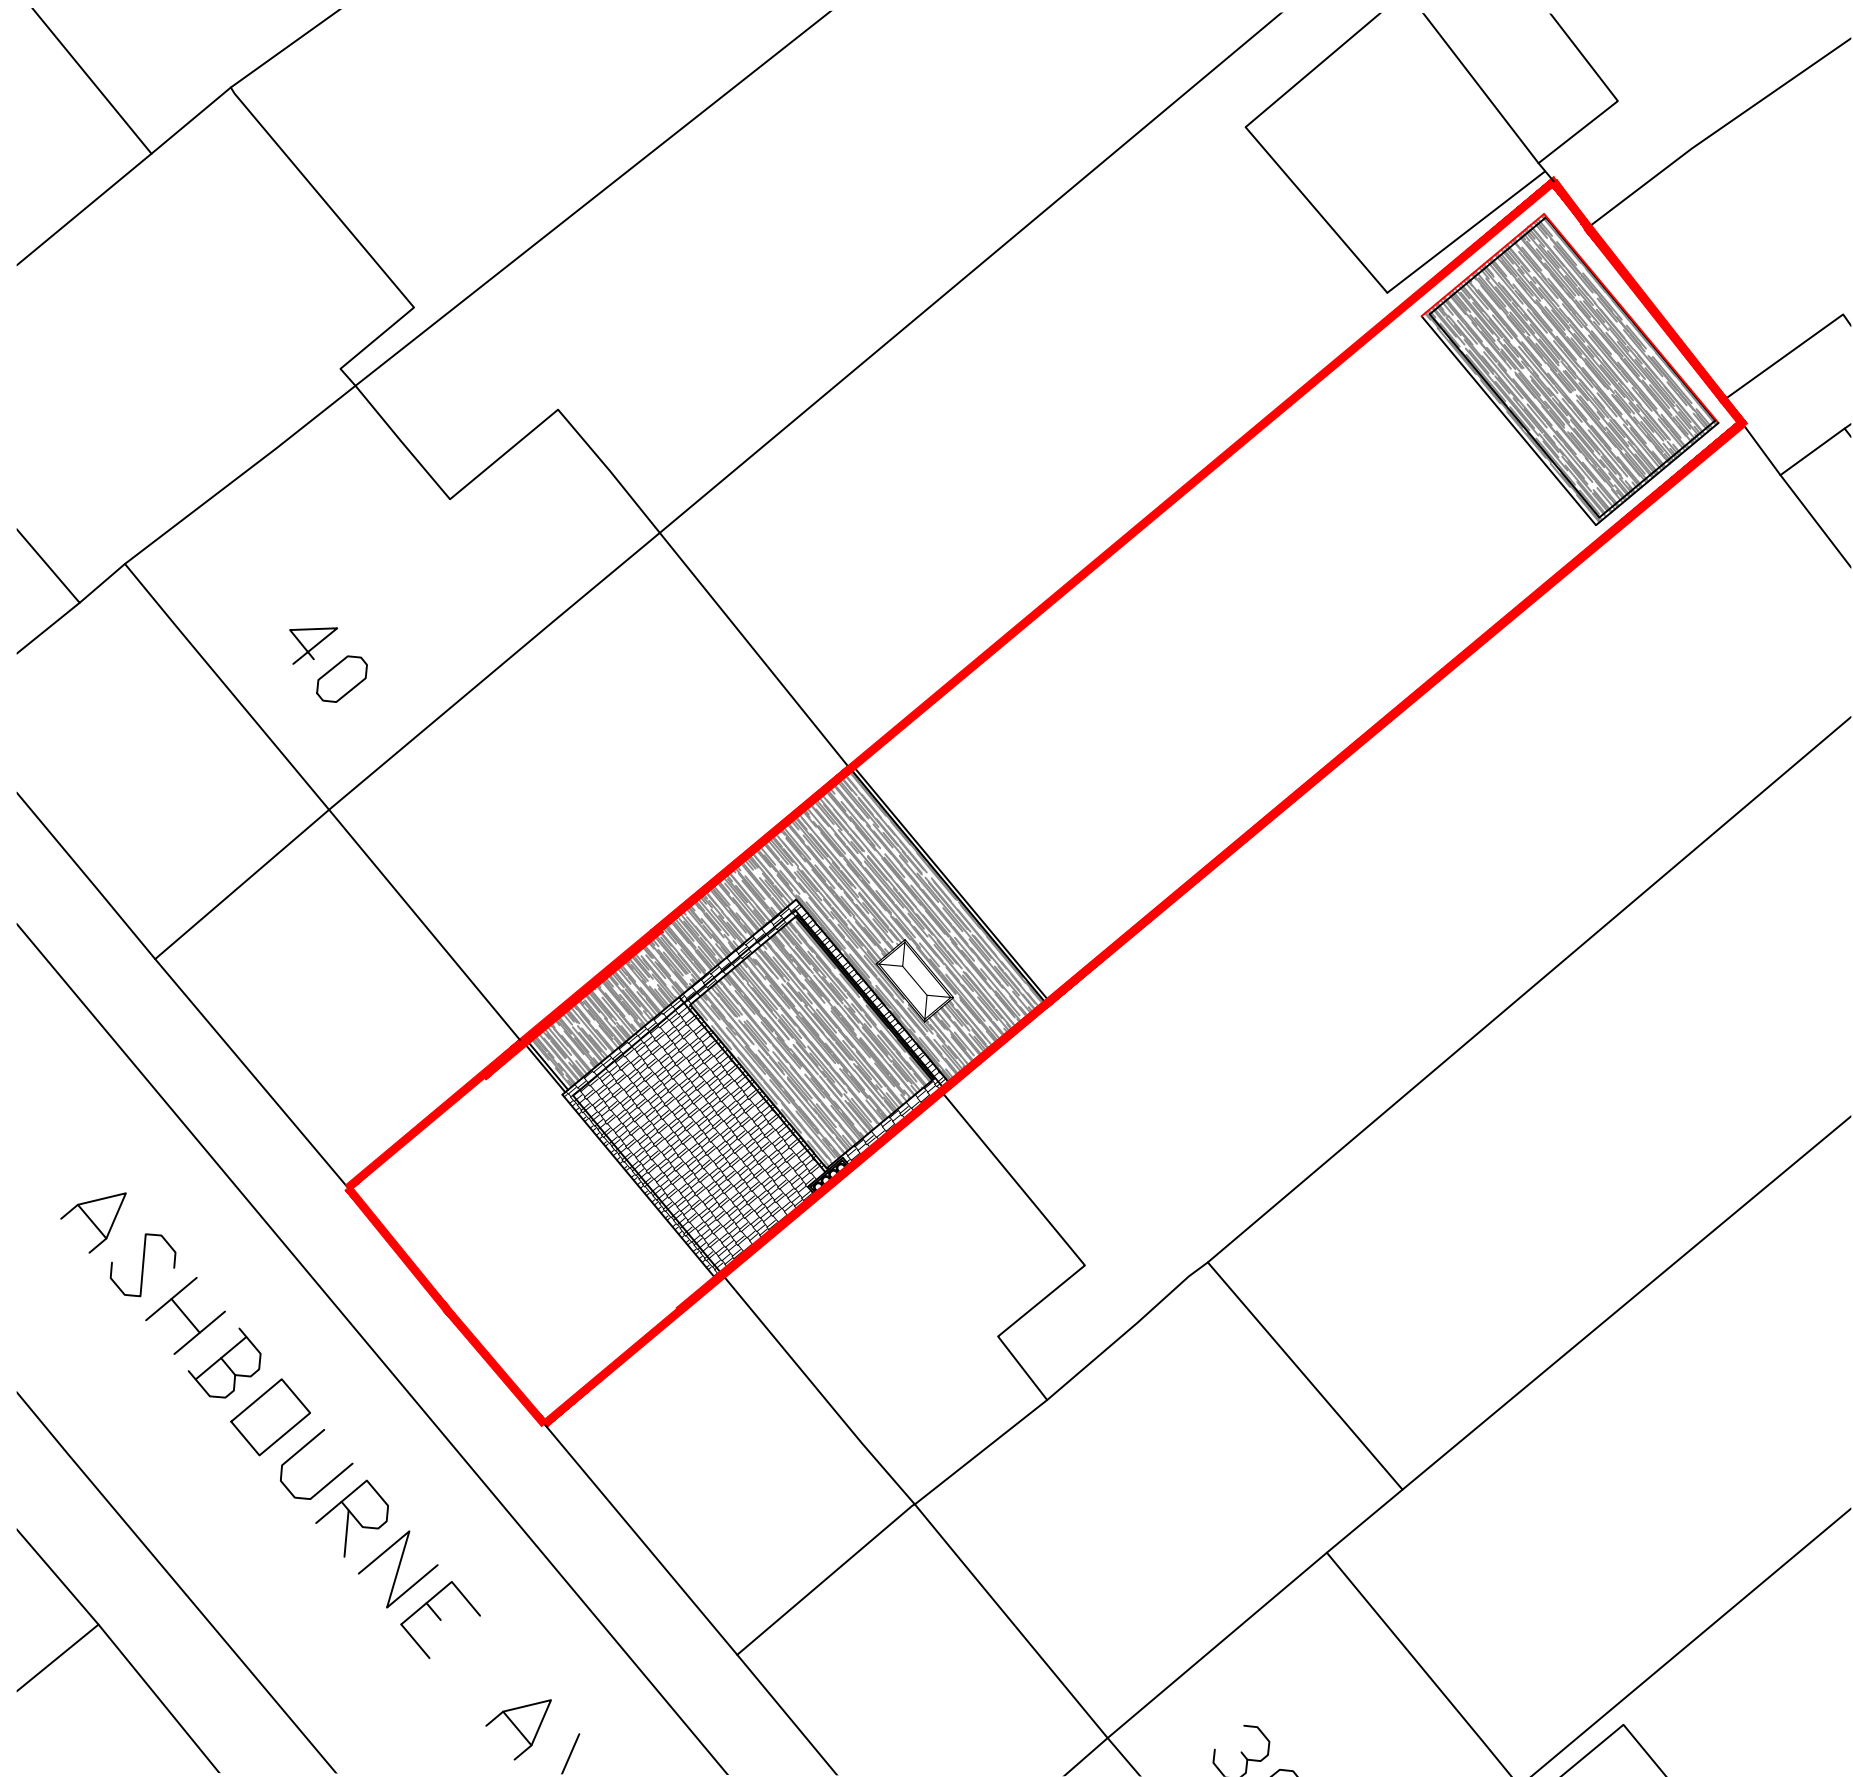

Notes
 All dimensions shown are in millimeters unless otherwise stated. Only figured dimension to be taken from this drawing and not scaled dimensions.

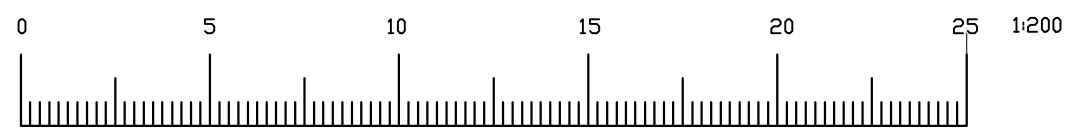

PROPOSED BLOCK PLAN 1:200



PROPOSED SITE PLAN 1:1250

Project: PROPOSED SINGLE STOREY SIDE EXTENSION & OUTBUILDING		 Loft conversion & Extension Specialists 07815559217	
36 Ashbourne Avenue Bexleyheath DA7 5NS			
CLIENT:	DATE: 02-03-24	 240309-31	
	CHECKED BY: TA		
REV:	Date	SCALE: 1:200 @A3	REV:
		DRAWN BY: TA	
		PROPOSED BLOCK PLAN	
<small>© This drawing and the building work illustrated are copyright and may not be reproduced without written permission.</small>			