




Notes
 All dimensions shown are in millimeters unless otherwise stated. Only figured dimension to be taken from this drawing and not scaled dimensions.

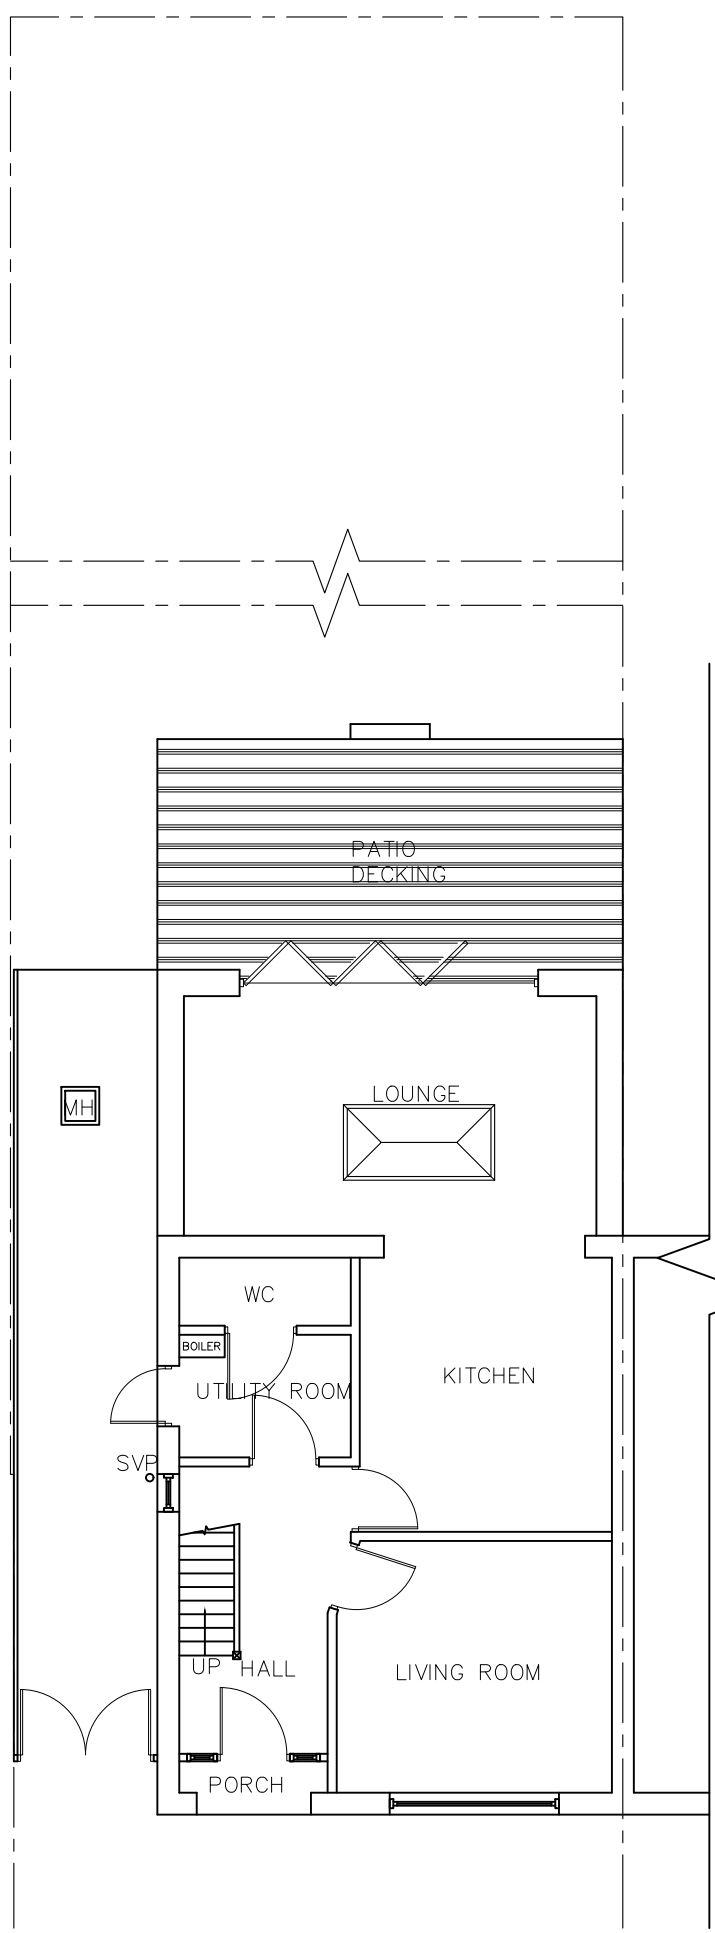

EXISTING GROUND FLOOR PLAN

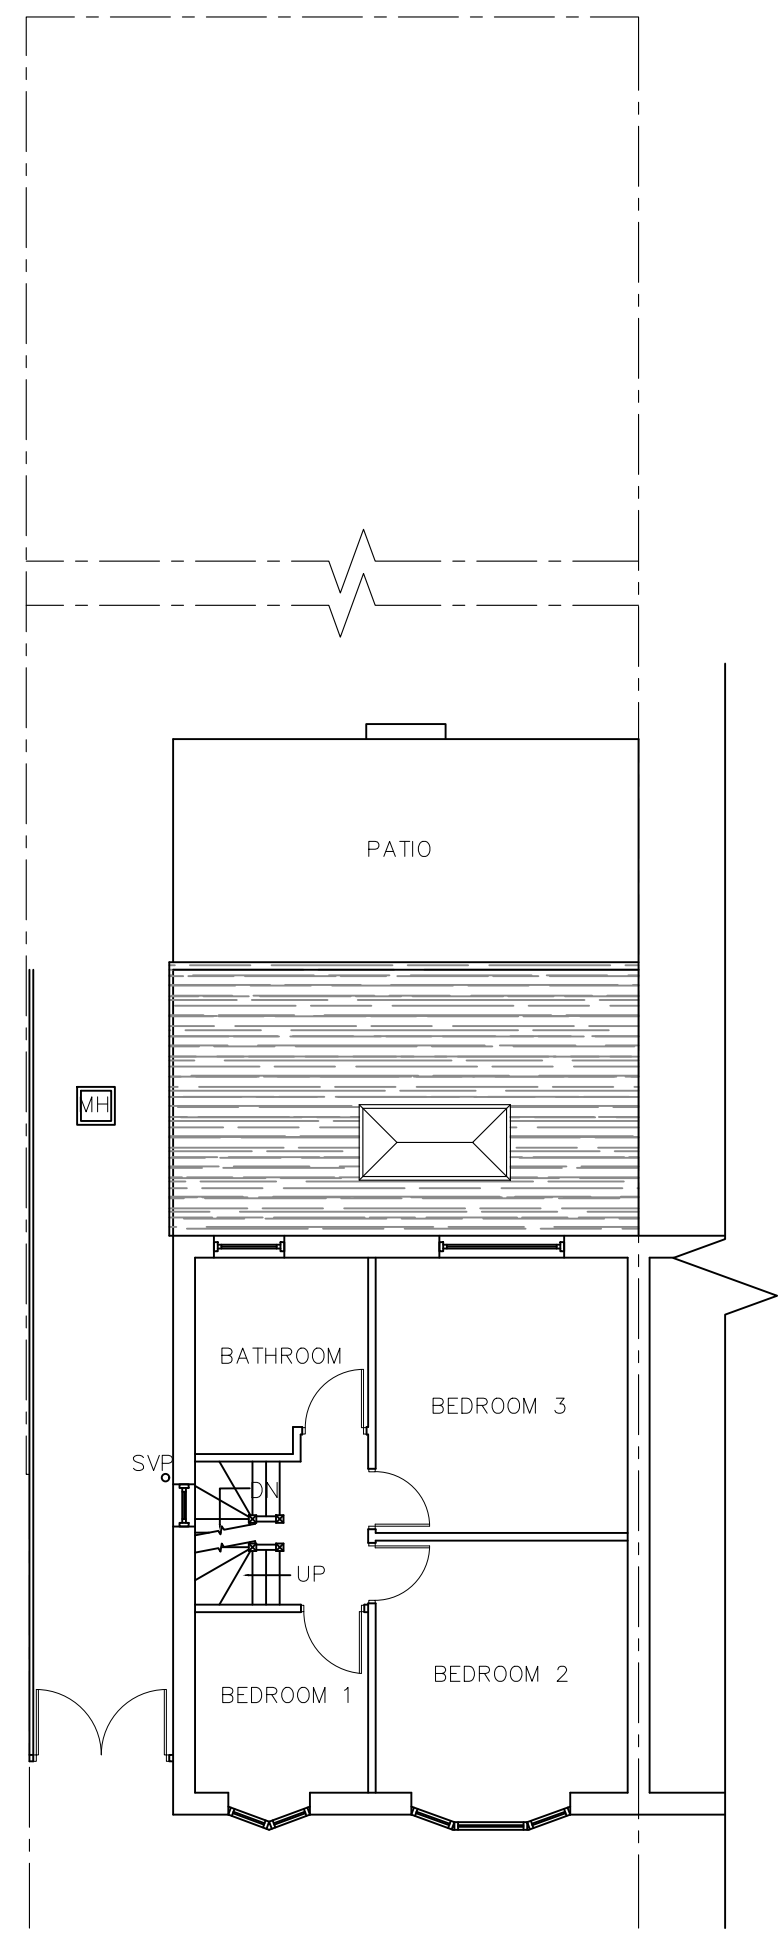

EXISTING FIRST FLOOR PLAN

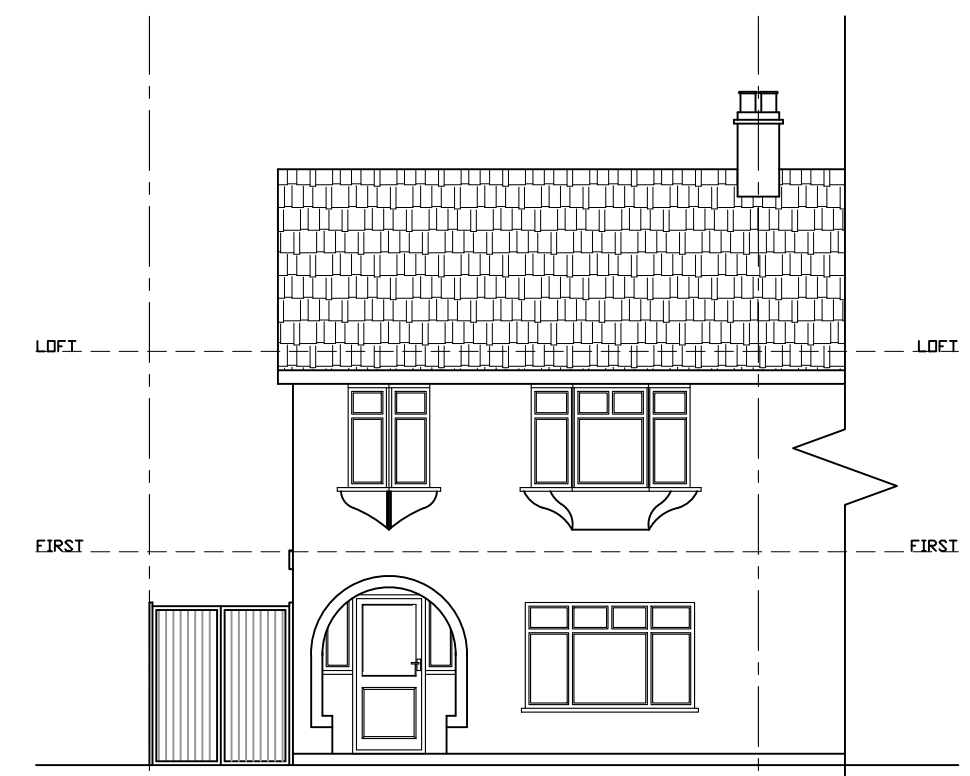

EXISTING FRONT ELEVATION

Project: PROPOSED SINGLE STOREY SIDE EXTENSION & OUTBUILDING 36 Ashbourne Avenue Bexleyheath DA7 5NS				 Loft conversion & Extension Specialists 07815559217
CLIENT:	DATE:	02-03-24		
REV:	Date	CHECKED BY:	TA	
		SCALE:	1:50 @A3	
		DRAWN BY:	TA	
		EXISTING FLOOR PLANS & ELEVATION		
				REV:

240309-10

© This drawing and the building work illustrated are copyright and may not be reproduced without written permission.