




Notes	
	All dimensions shown are in millimeters unless otherwise stated. Only figured dimension to be taken from this drawing and not scaled dimensions.

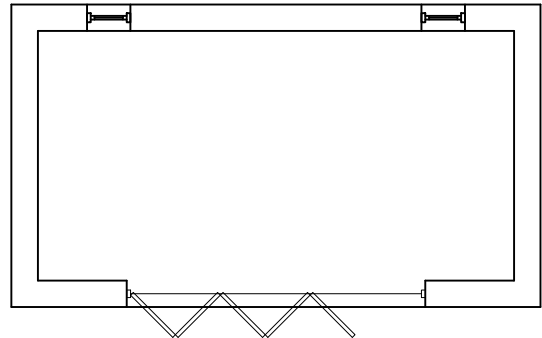

PROPOSED FLOOR PLAN

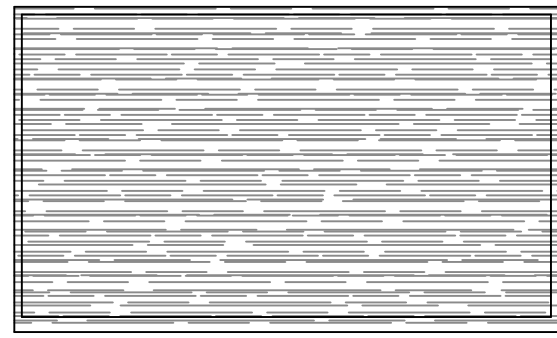

PROPOSED ROOF PLAN

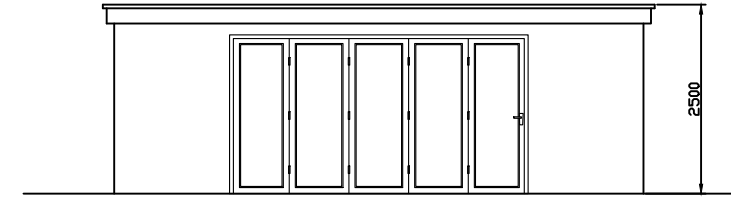

PROPOSED FRONT ELEVATION



PROPOSED REAR ELEVATION




PROPOSED RIGHT SIDE ELEVATION




PROPOSED LEFT SIDE ELEVATION



PROPOSED LEFT SIDE SECTION

 

Project: PROPOSED SINGLE STOREY SIDE EXTENSION & OUTBUILDING 36 Ashbourne Avenue Bexleyheath DA7 5NS		 Loft conversion & Extension Specialists 07815559217	
CLIENT:	DATE: 02-03-24		
REV:	Date	SCALE: 1:100 @A3	
		DRAWN BY: TA	
		PROPOSED OUTBUILDING PLAN, ELEVATIONS & SECTION	240309-23
			REV:

This drawing and the building work illustrated are copyright and may not be reproduced without written permission.