





Rear Elevation

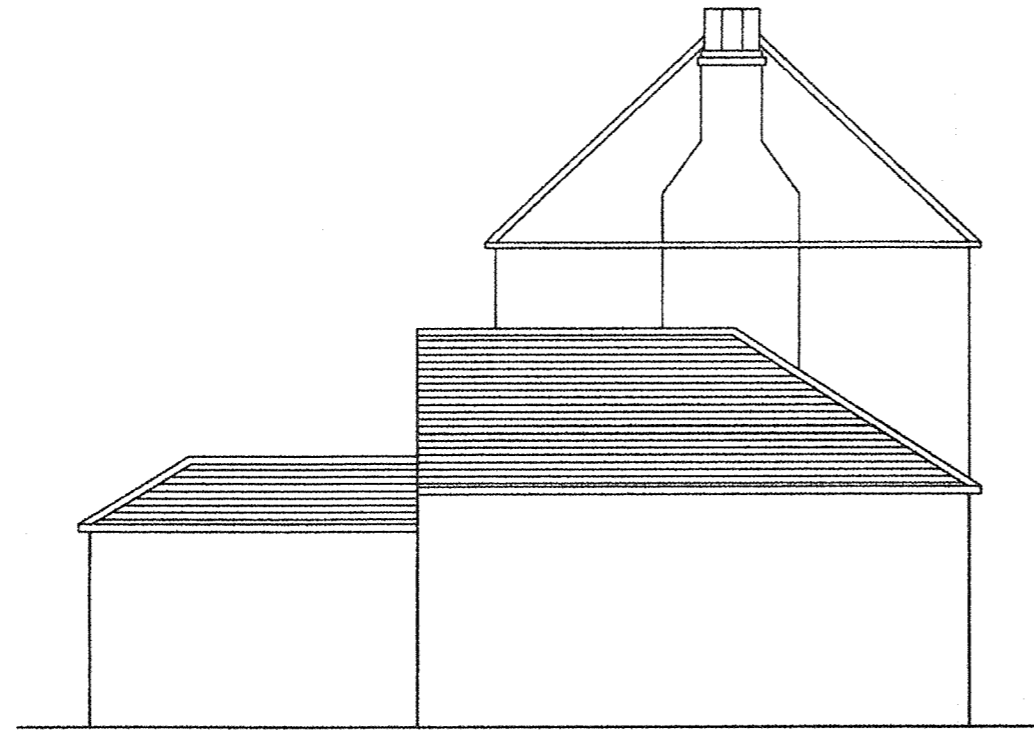



Left Side Elevation




Front Elevation

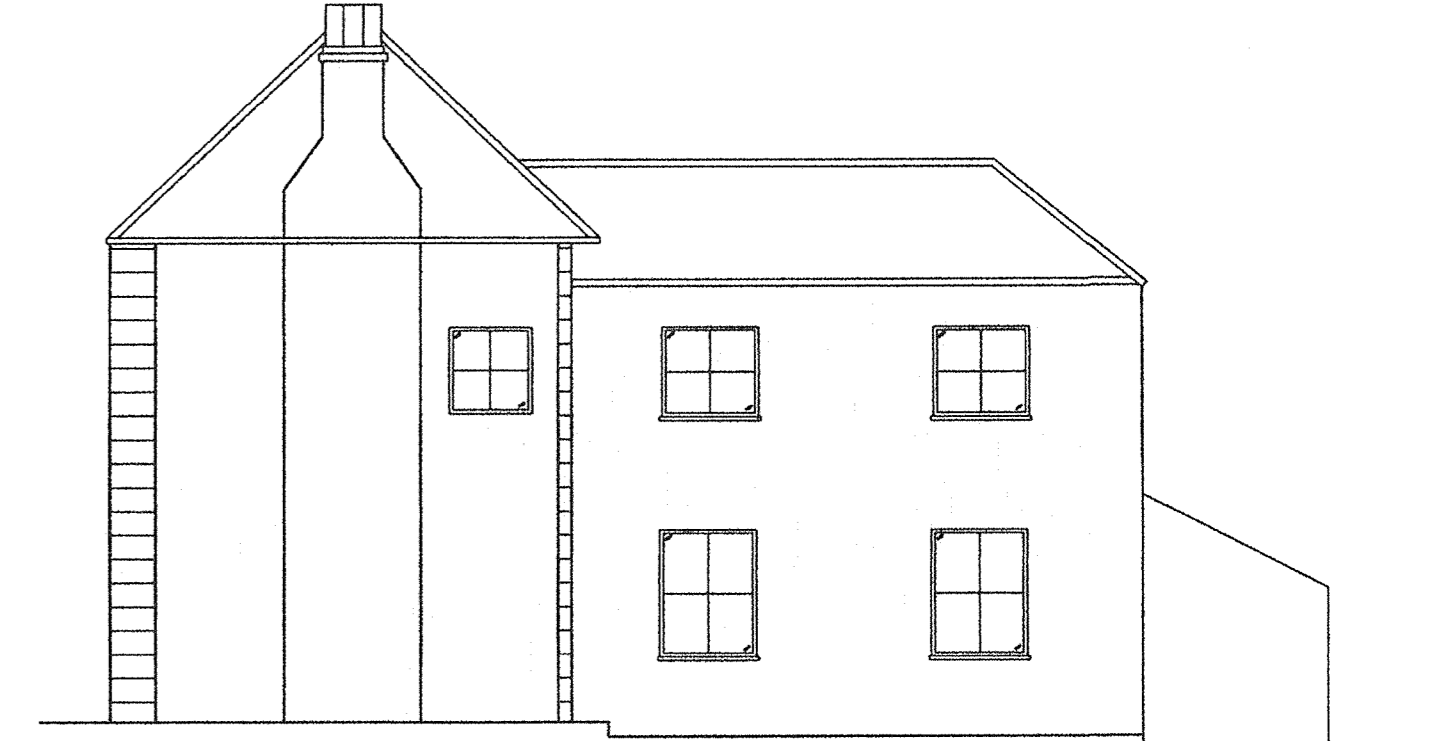

Right Side Elevation

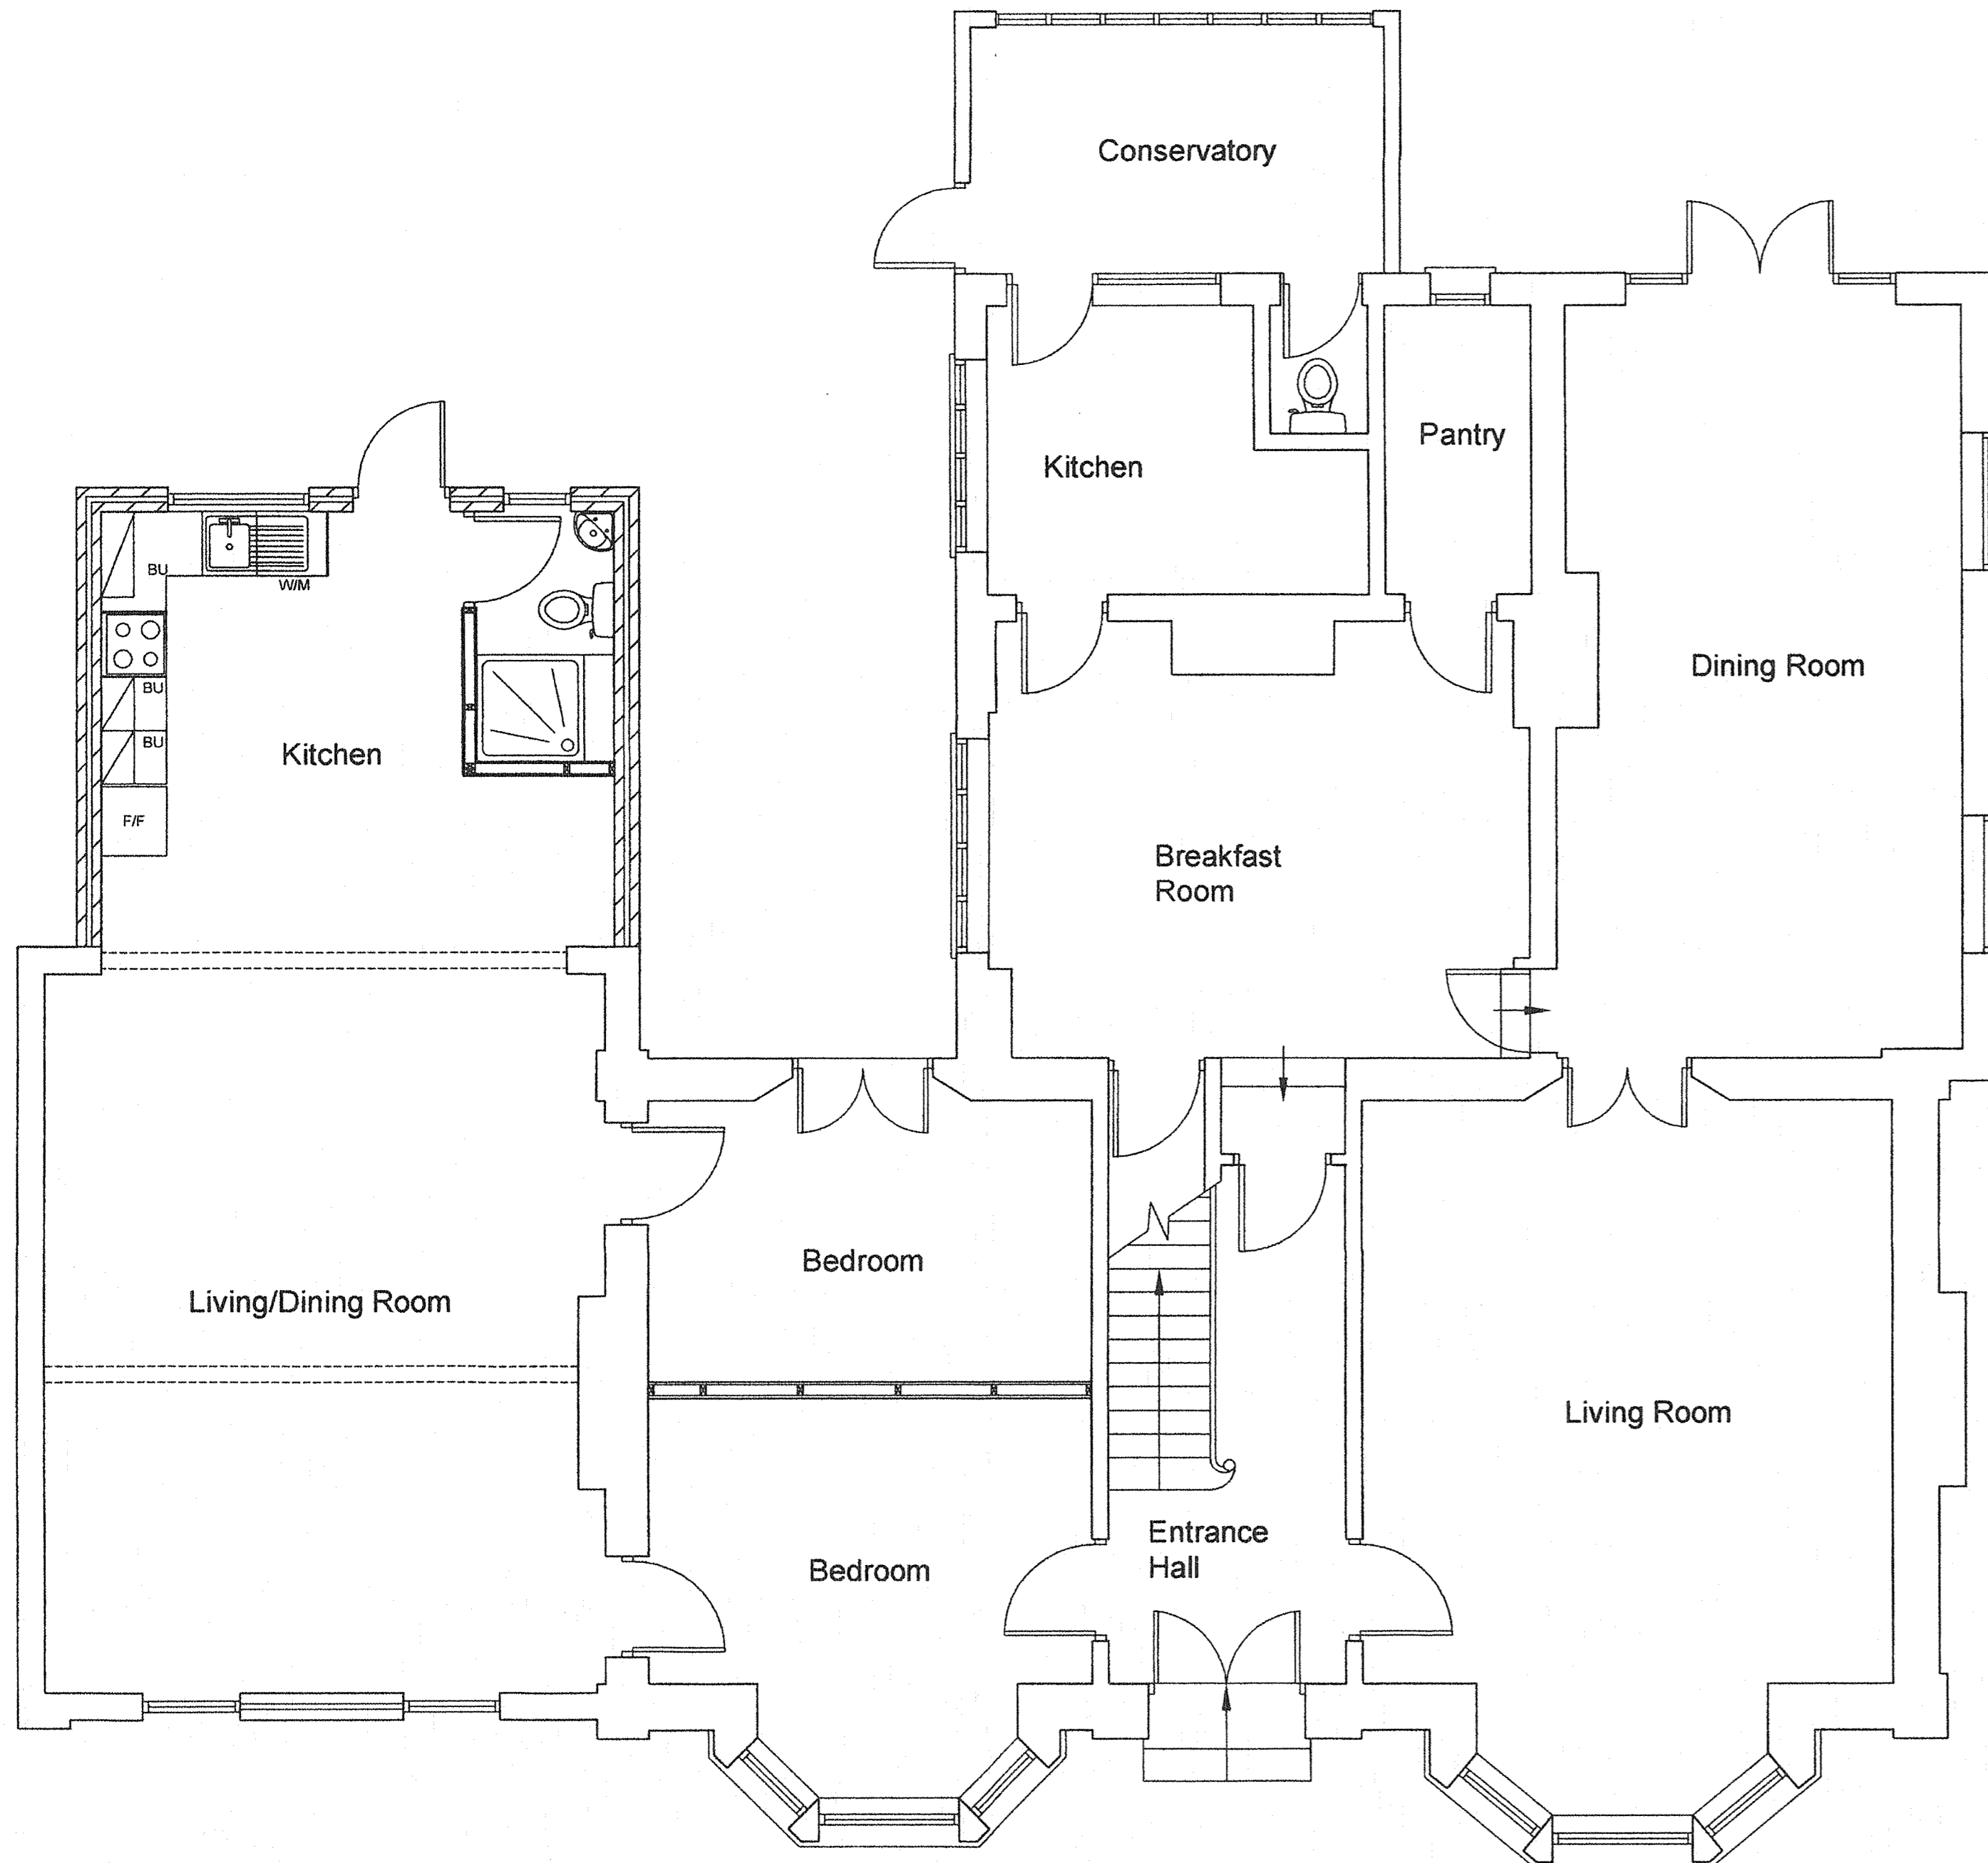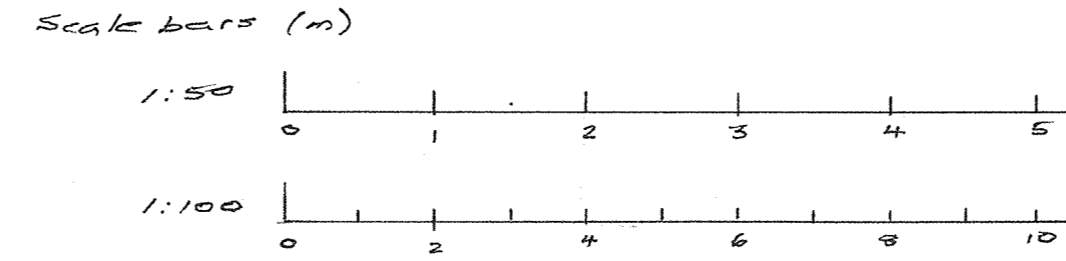

Ground Floor

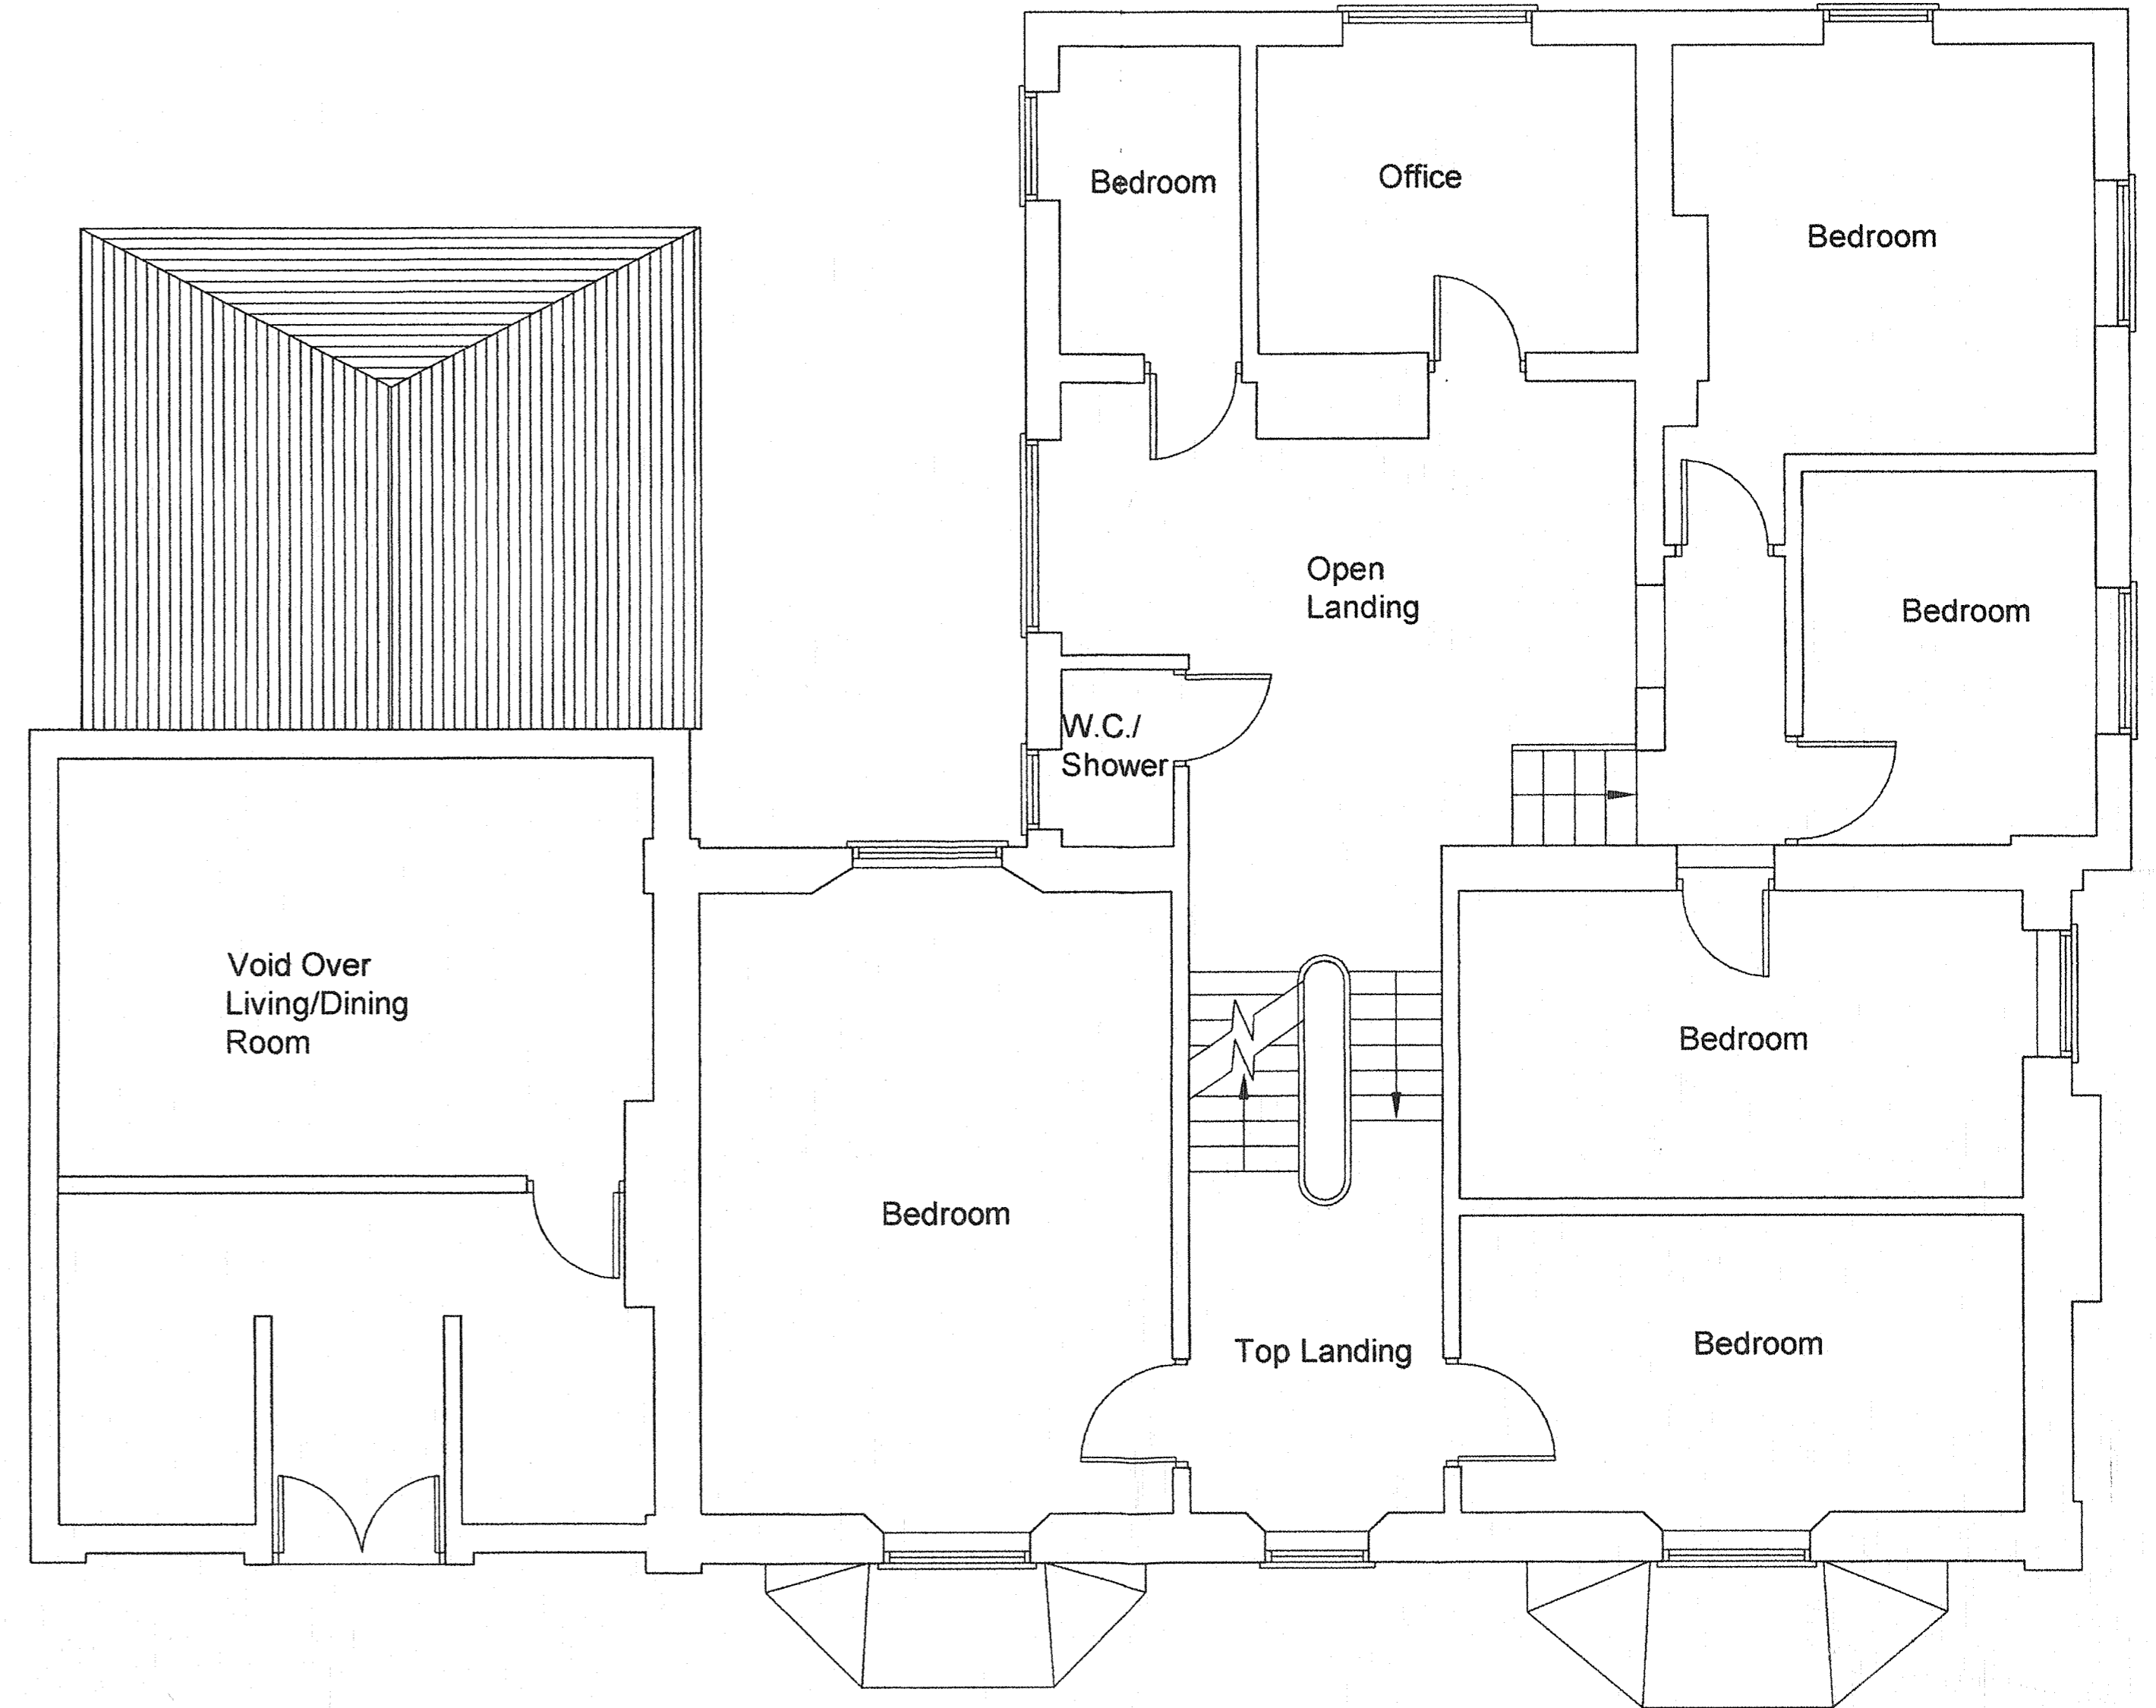

First Floor

A1

All dimensions and levels to be checked on site by contractor prior to preparation of shop drawings and commencement of work on site.
Do not scale from this drawing.
This drawing is to be read in conjunction with all relevant consultant's and/or specialist's drawings/documents and any discrepancies or variations are to be notified before the affected work commences.

CLIENT:

ADDRESS
14 Berkhamstead Road
Upper Belvedere
Kent DA17 5EA

Existing plans & elevations

PURPOSE OF ISSUE
PLANNING

SCALE
1:100 & 1:50

DRAWING NO.

DATE

REVISION

REVISION

D

C

DATE