




Floor plans 1:50
Ground

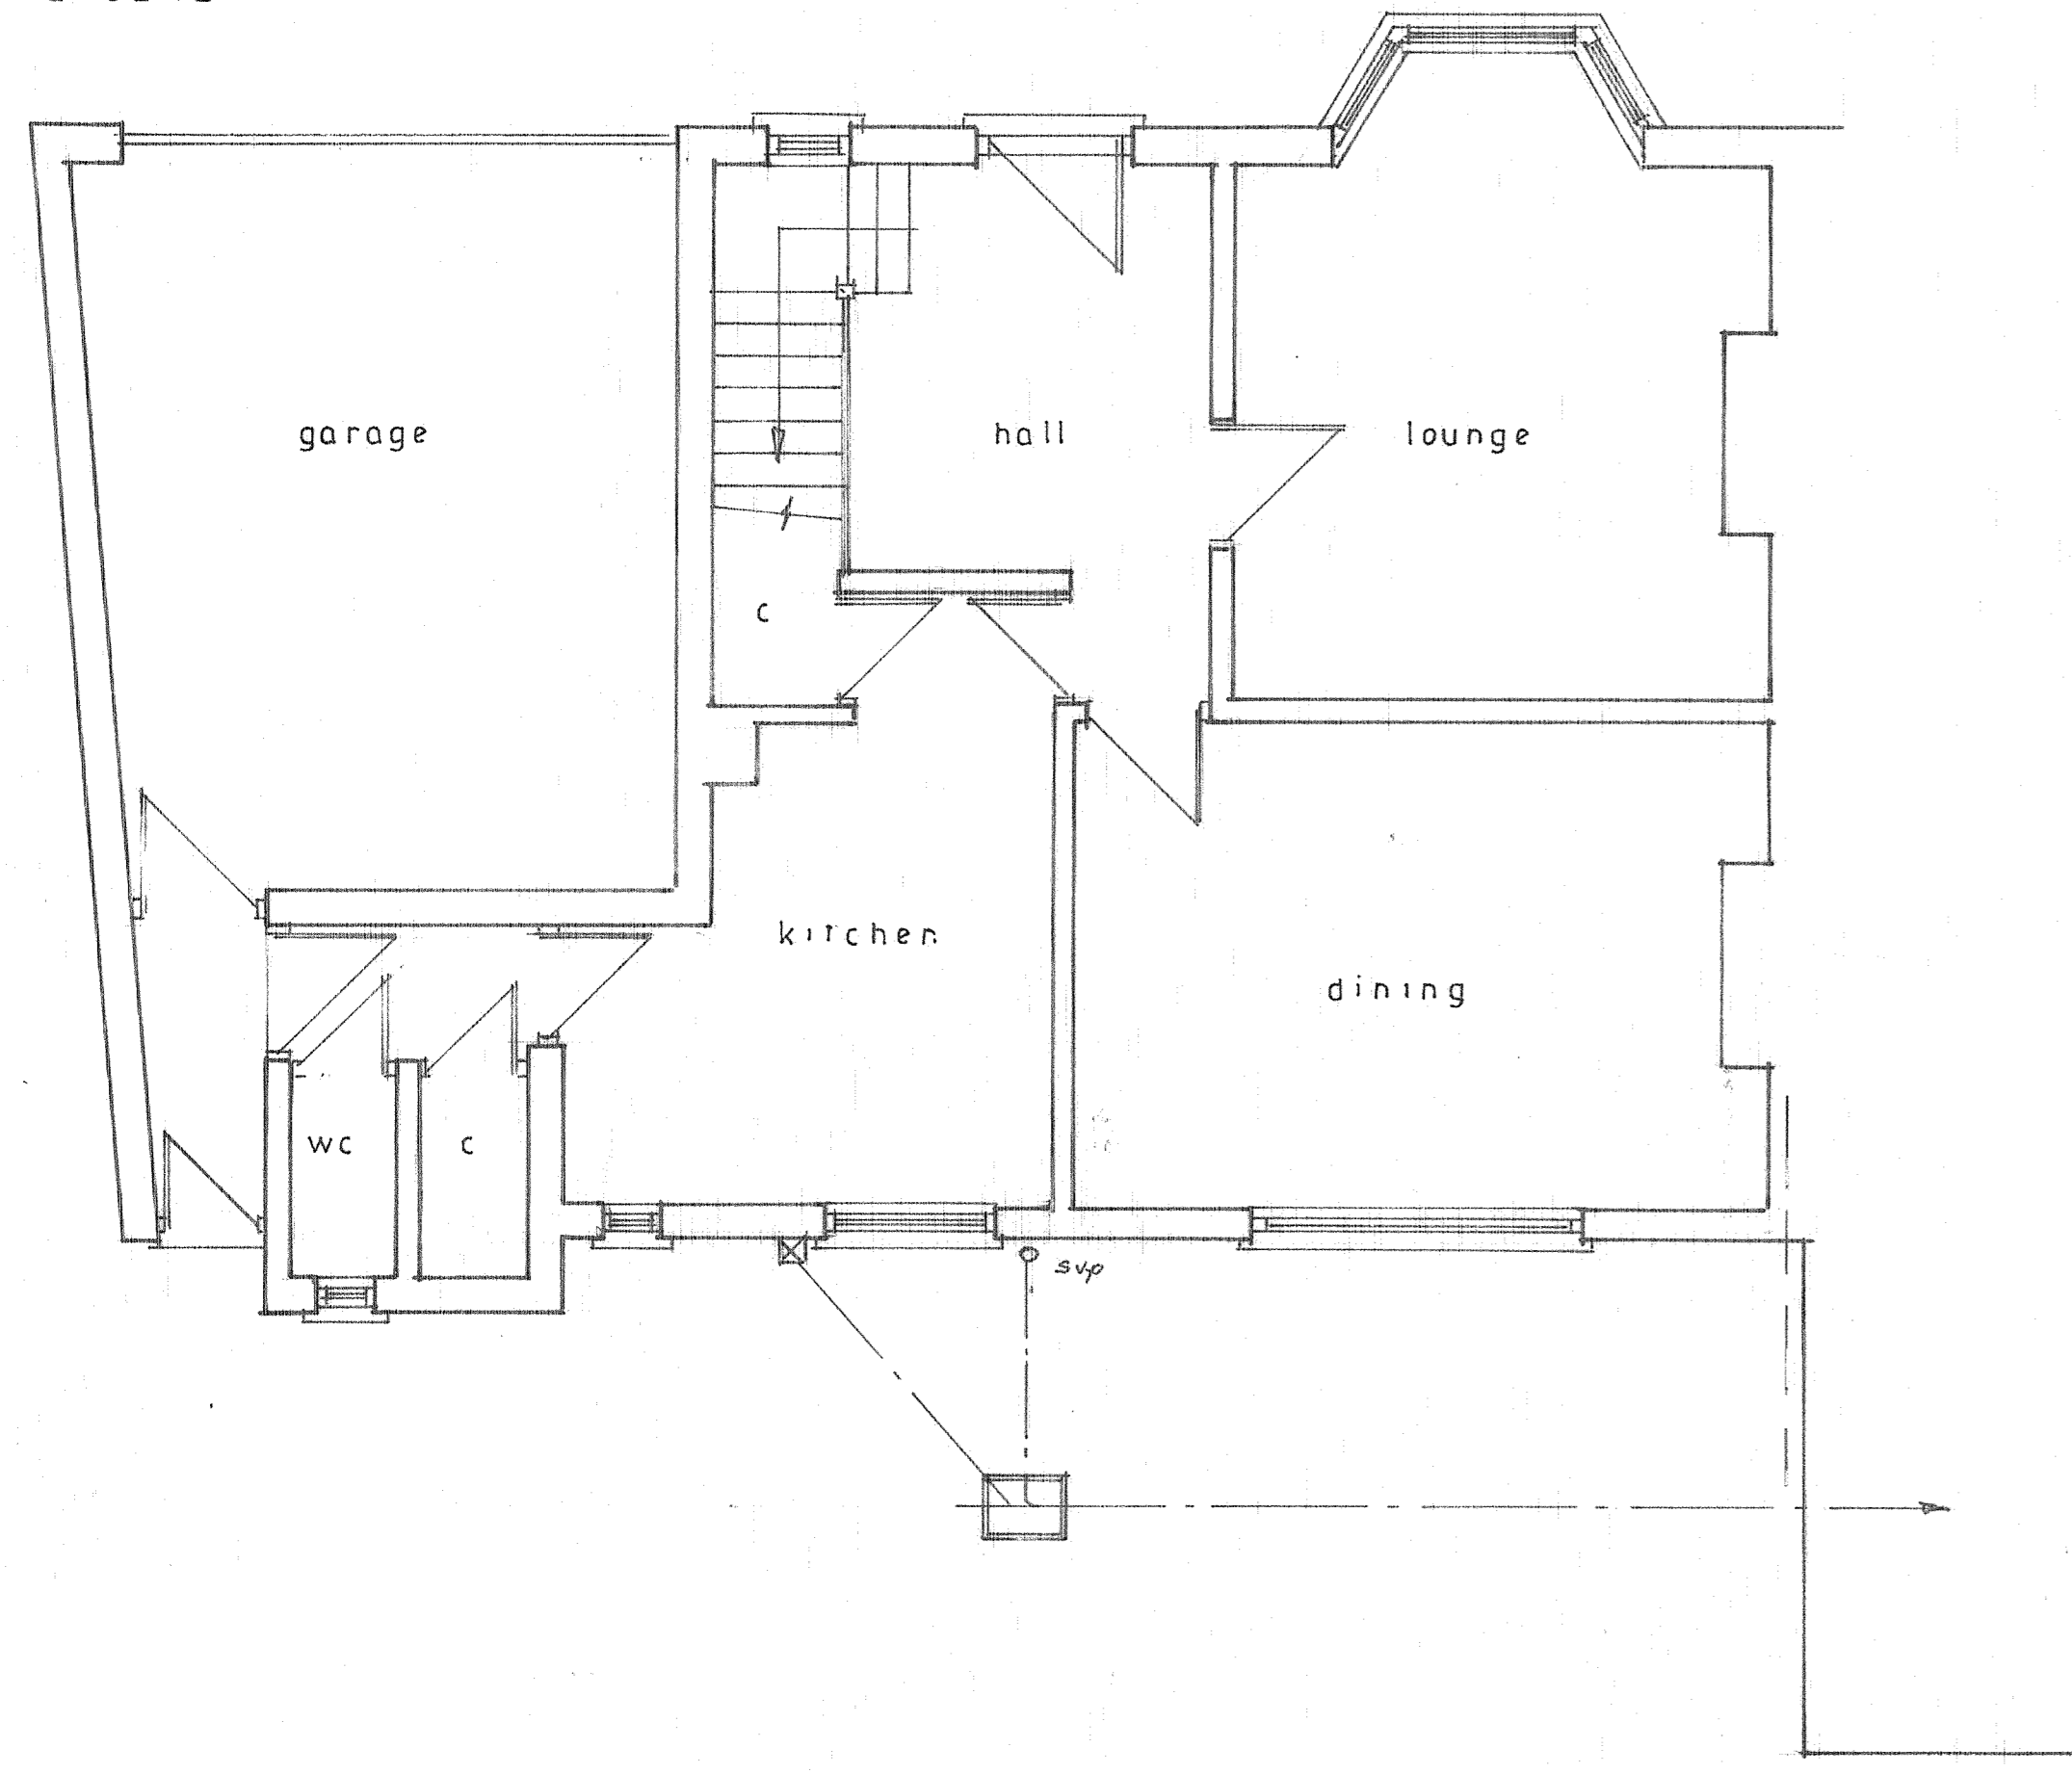


First

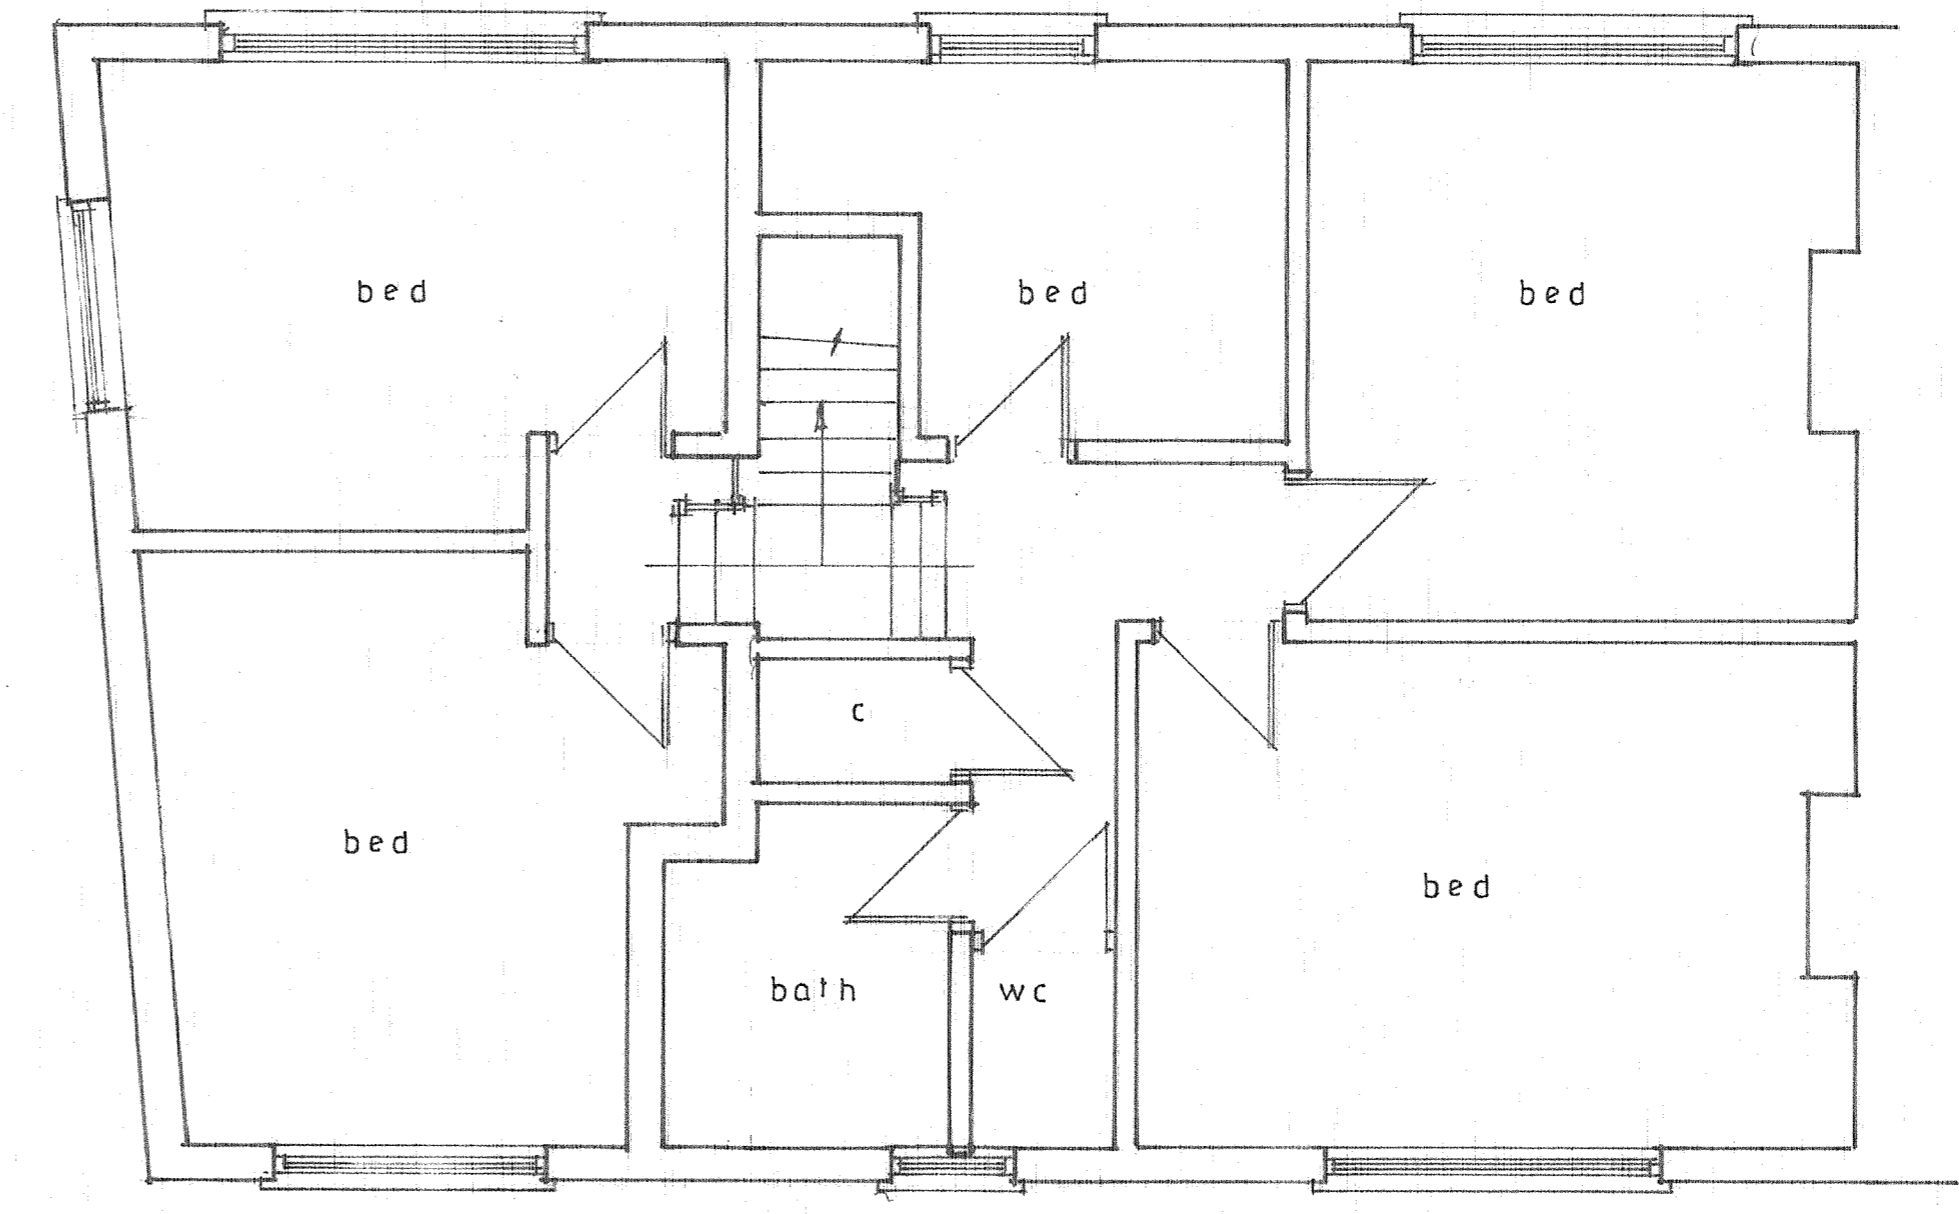


Scale Bars (m)

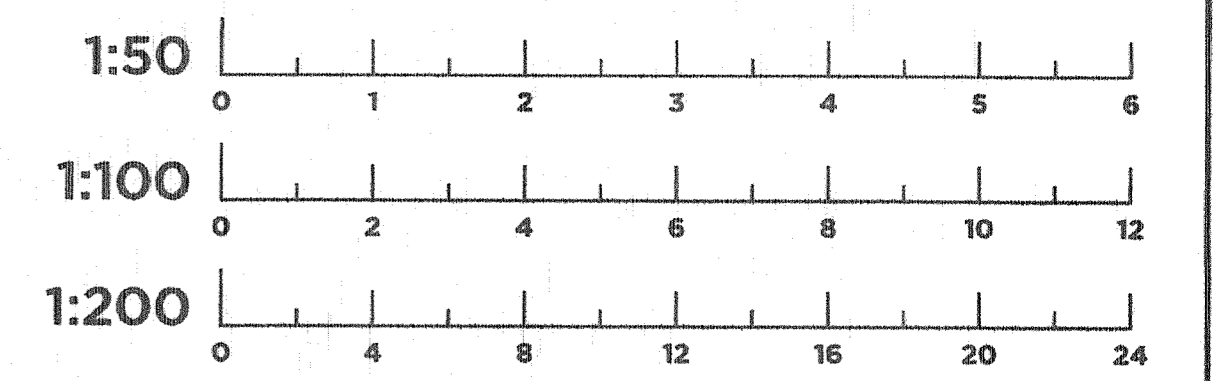


Roof plan 1:100

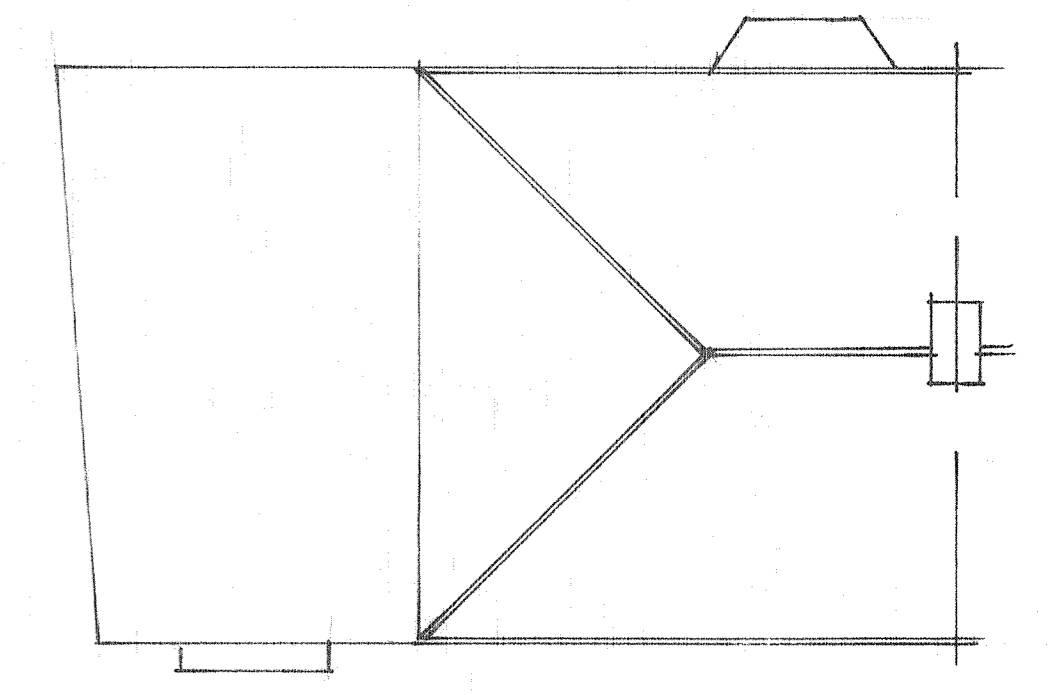

Block plan 1:200

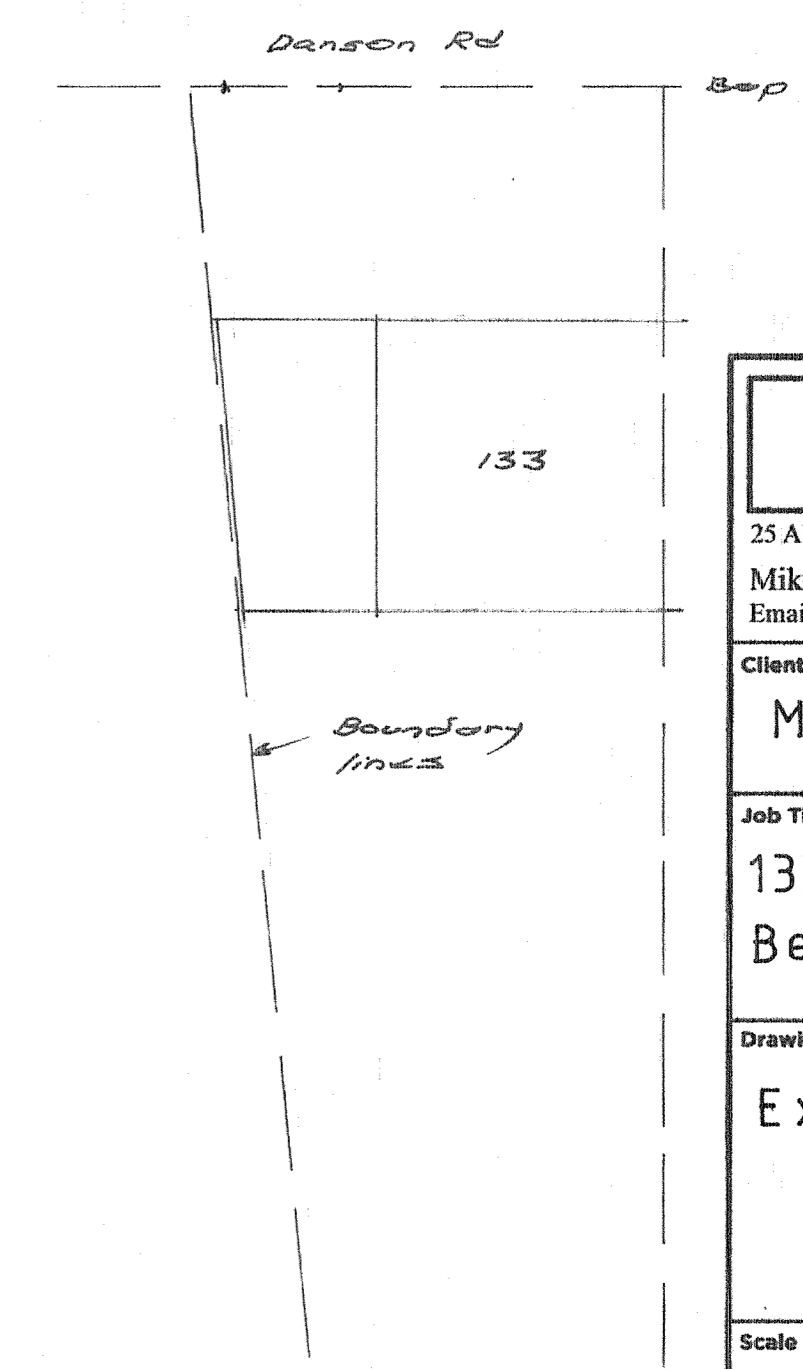

Elevations 1:100

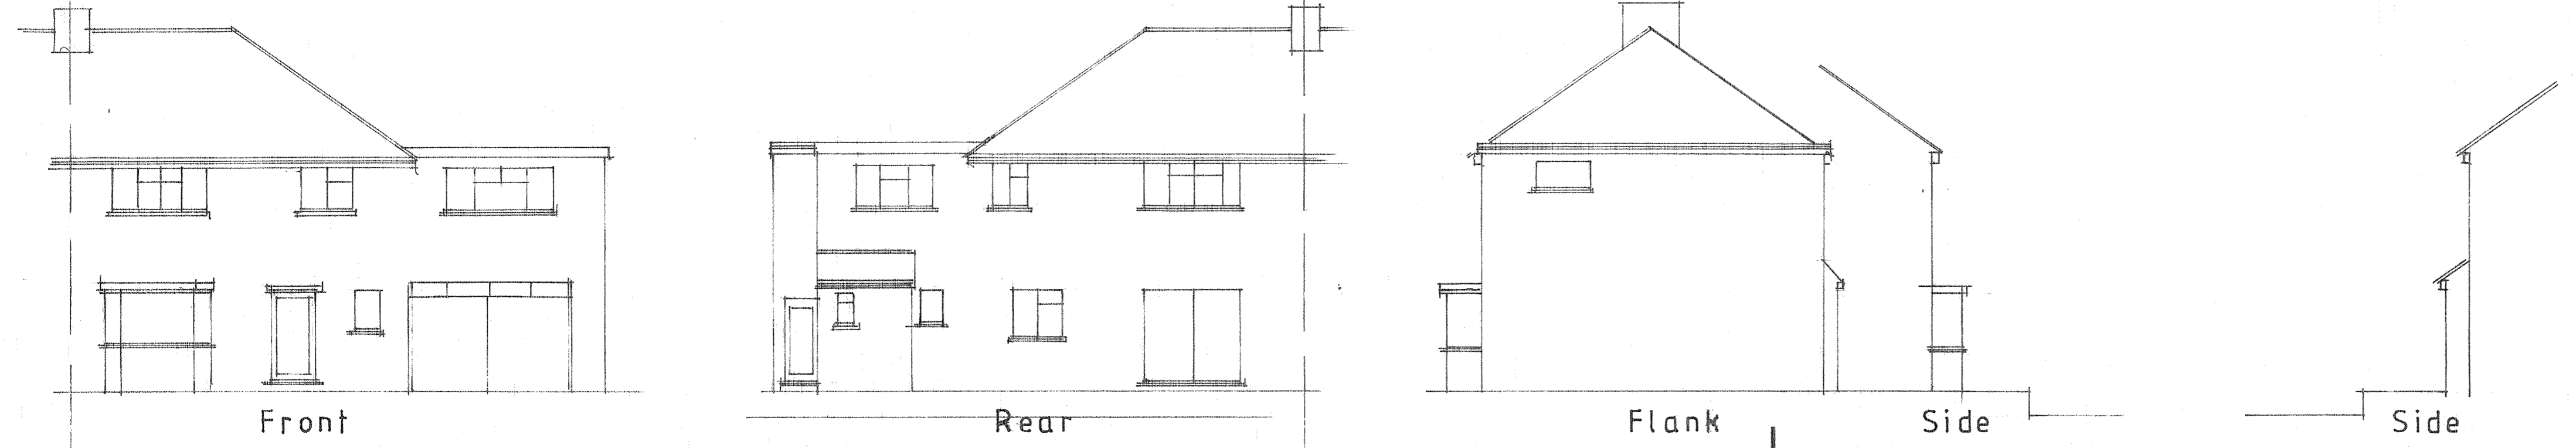

PLAN & SURVEY BUILDING SURVEYORS	
25 Alton Close, Bexley, Kent. DA5 3QJ	
Mike Course Email: planandsurvey@btinternet.com Mobile: 07767 881 391	
Client Mr M Fleming	
Job Title 133, Danson Road, Bexley, Kent. DA5 1DG	
Drawing Title Existing plans and elevations	
Scale 1:50 1:100 1:200	