




EXISTING GROUND FLOOR PLAN (SCALE 1:50)

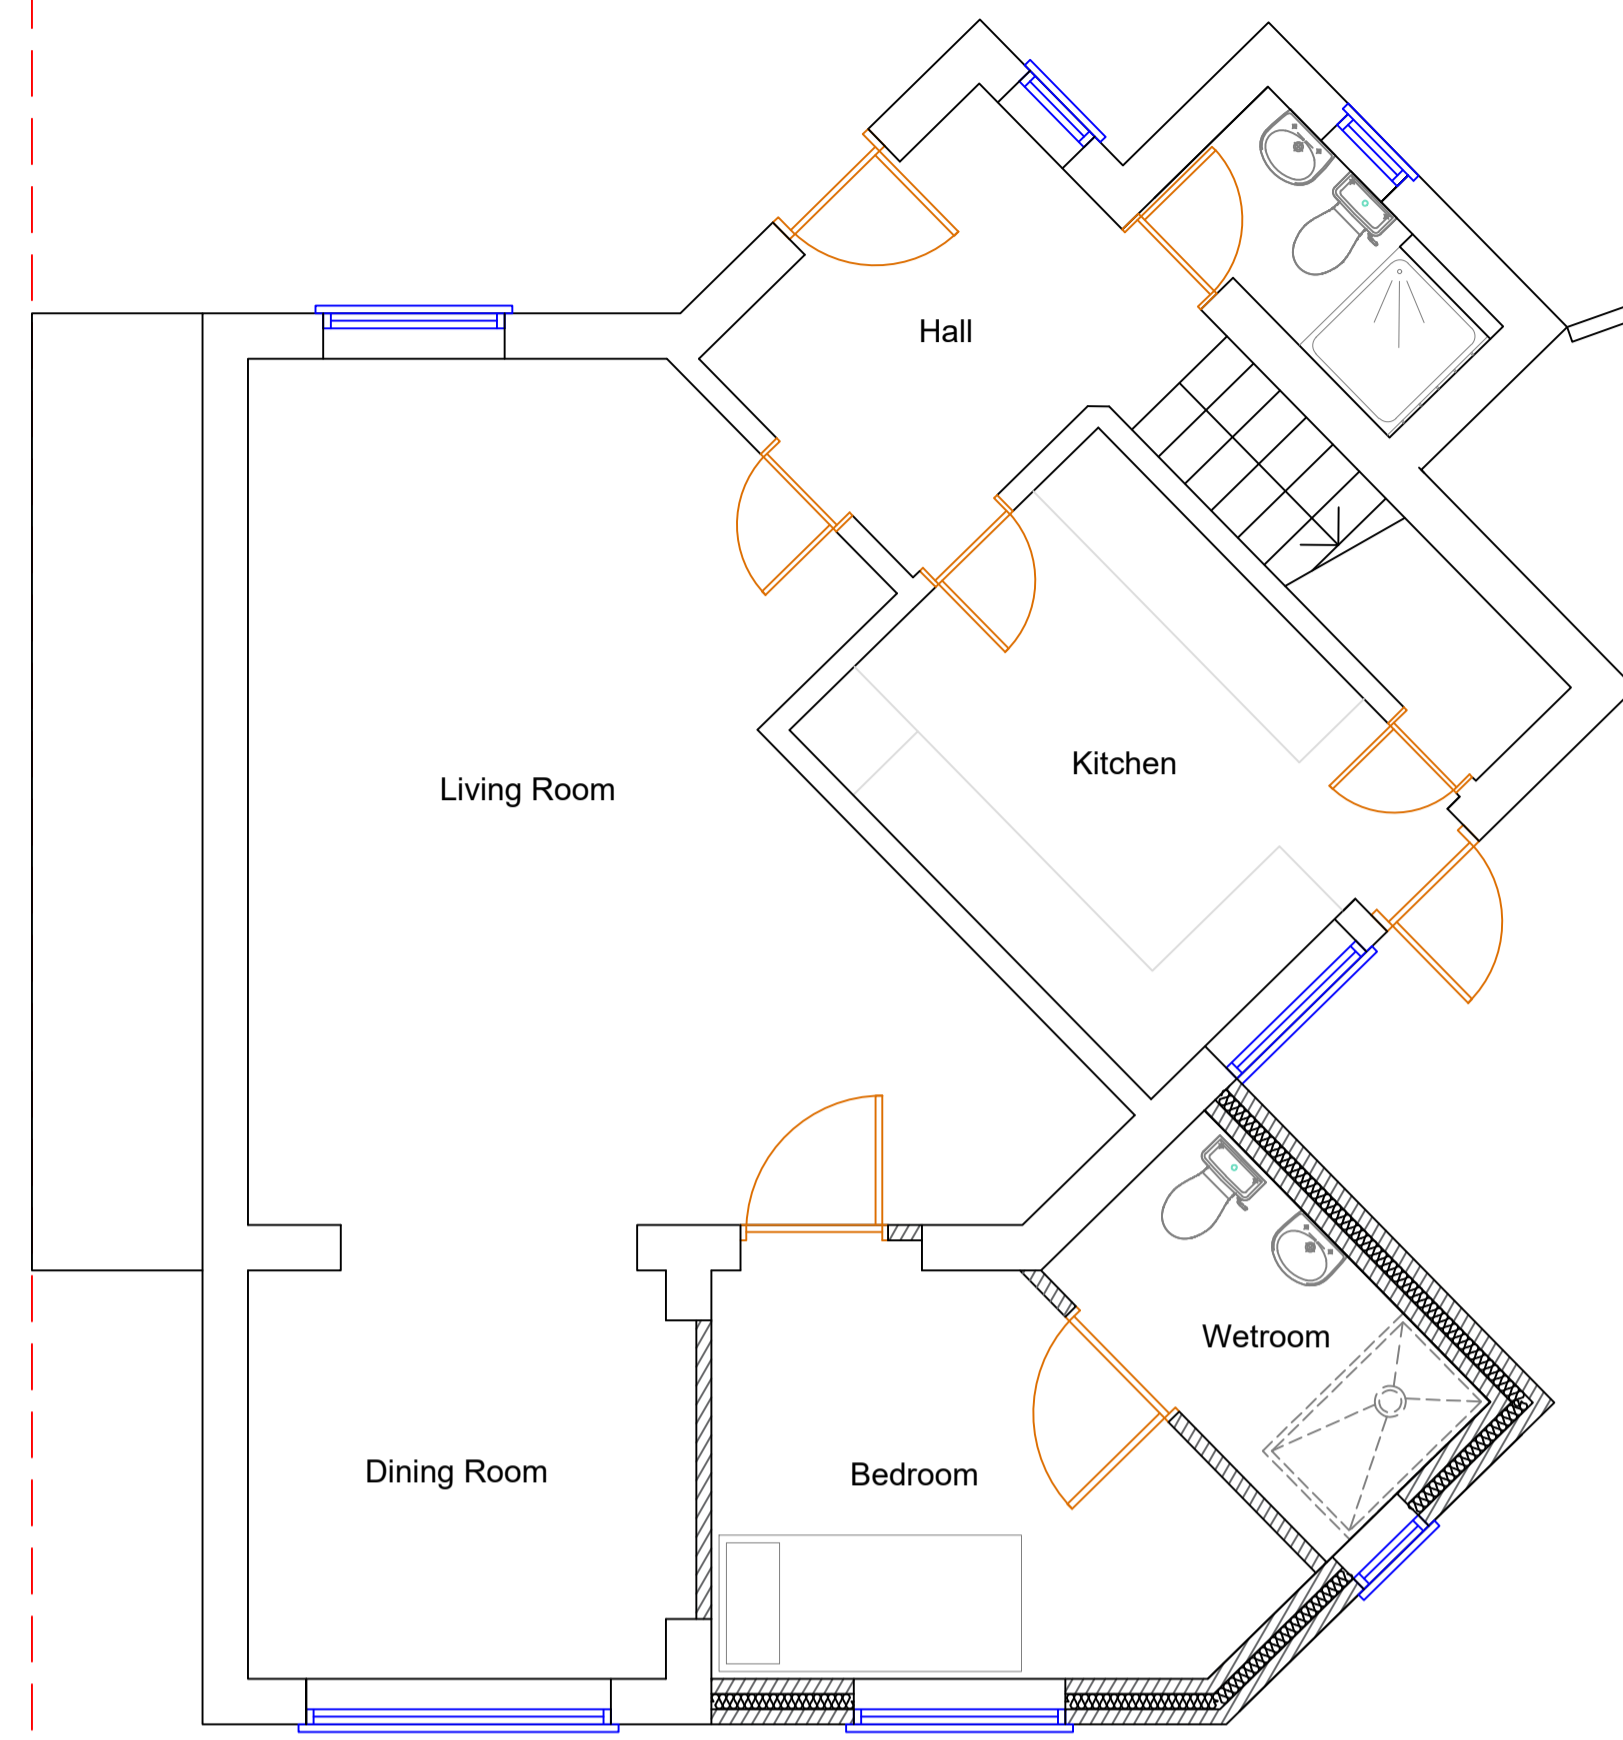



PROPOSED GROUND FLOOR PLAN (SCALE 1:50)

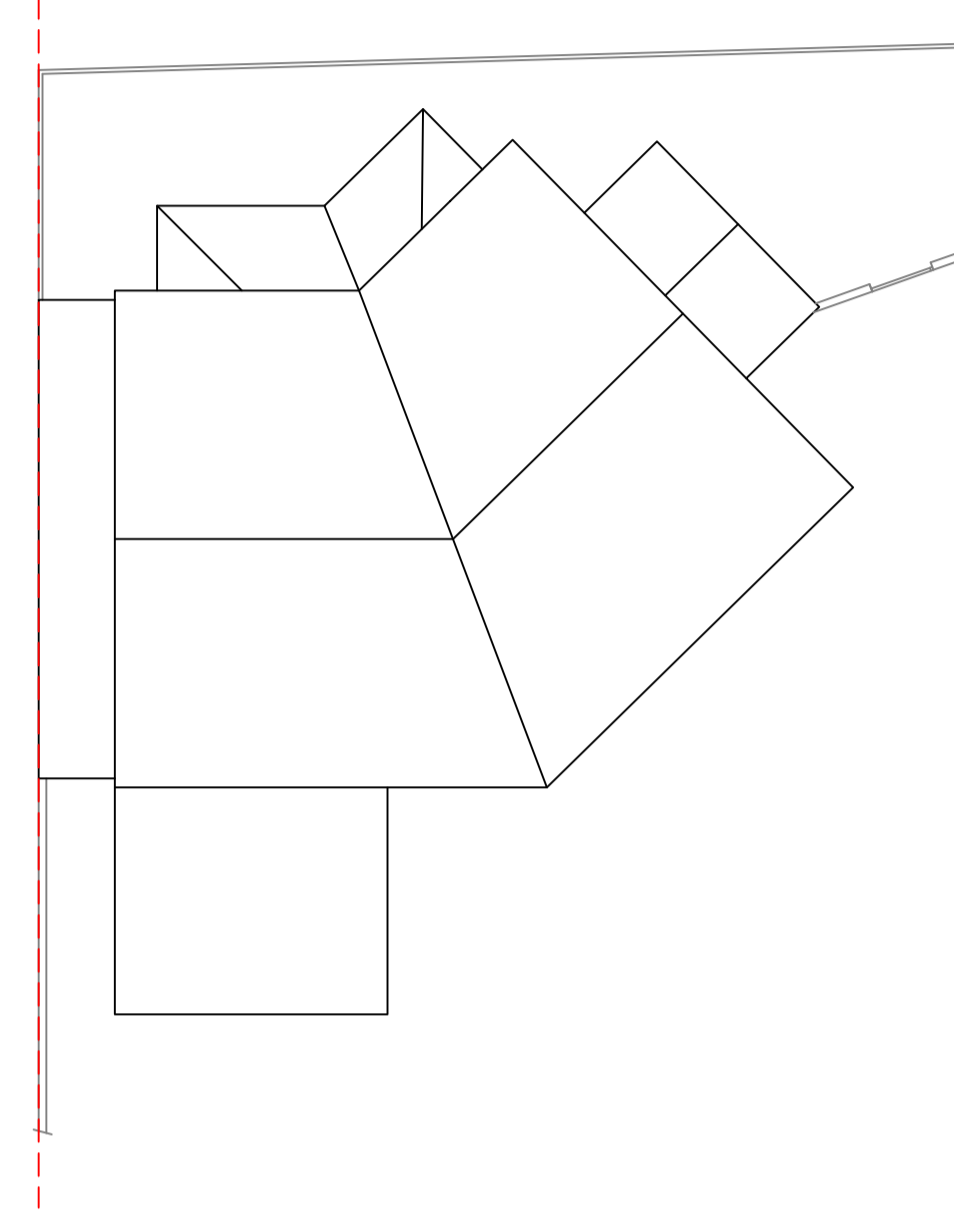


EXISTING ROOF PLAN (SCALE 1:100)

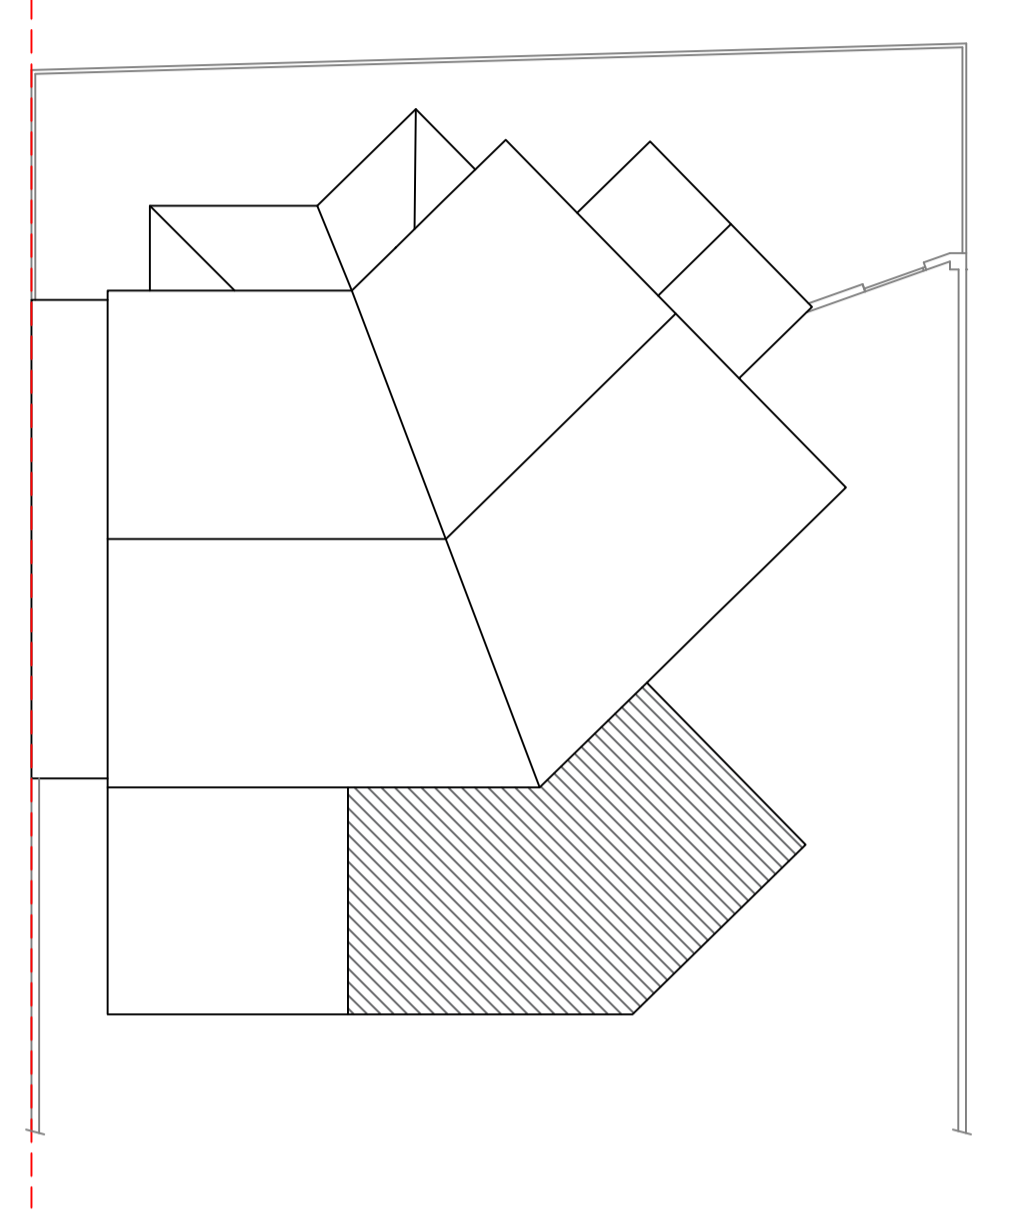


PROPOSED ROOF PLAN (SCALE 1:100)

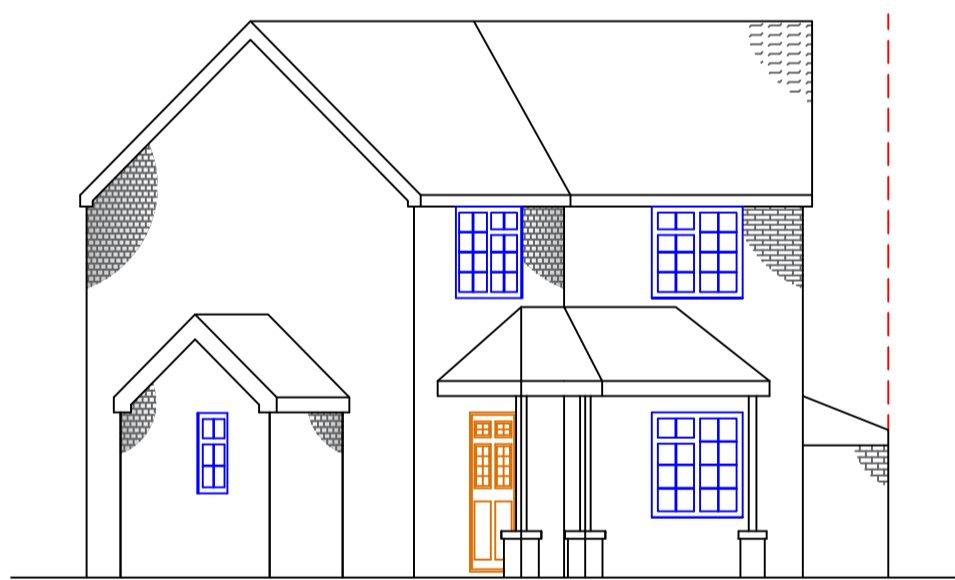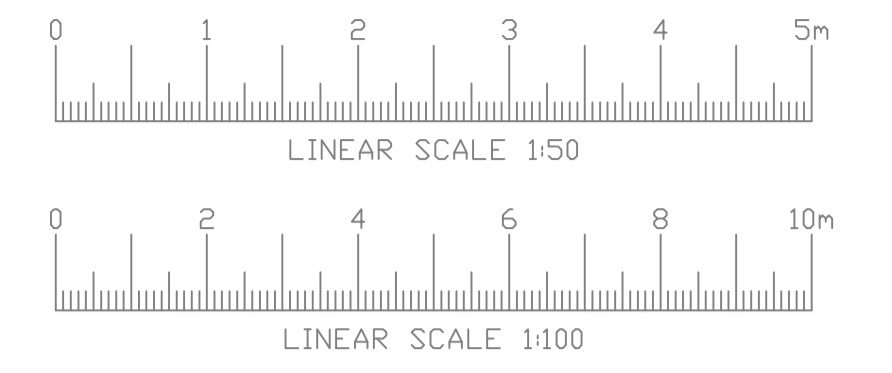


EXISTING FRONT ELEVATION (SCALE 1:100)

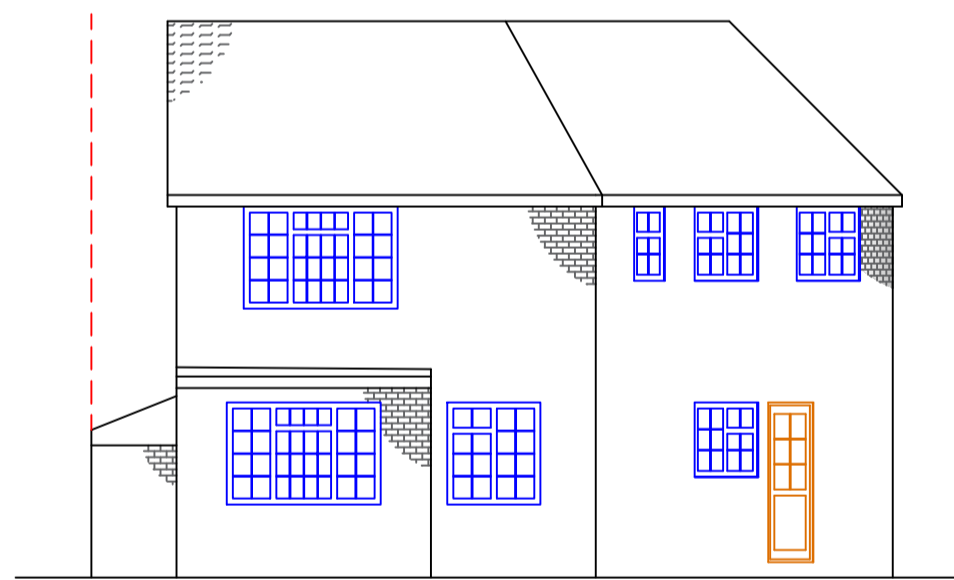


EXISTING REAR ELEVATION (SCALE 1:100)

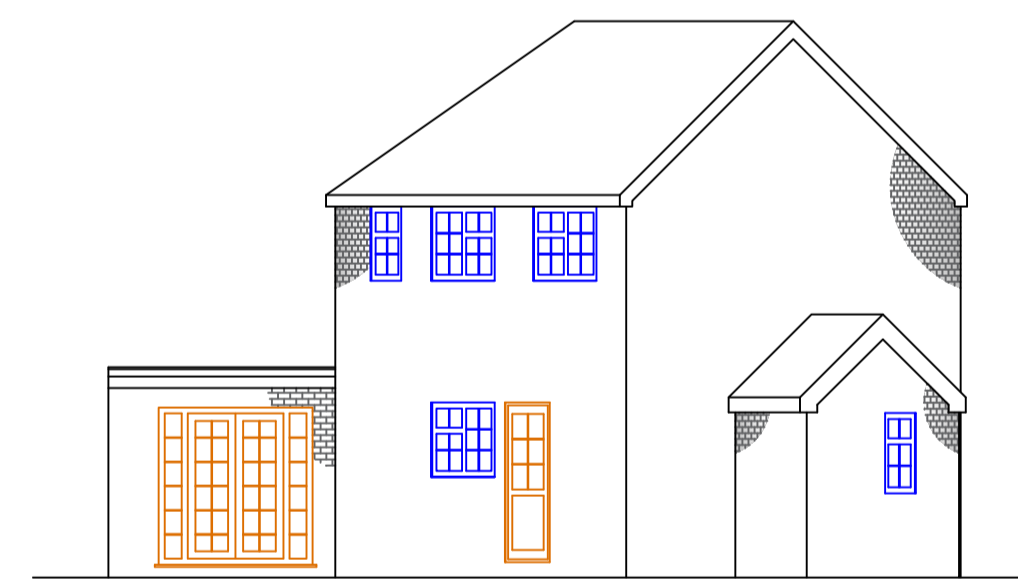


EXISTING SIDE ELEVATION (SCALE 1:100)

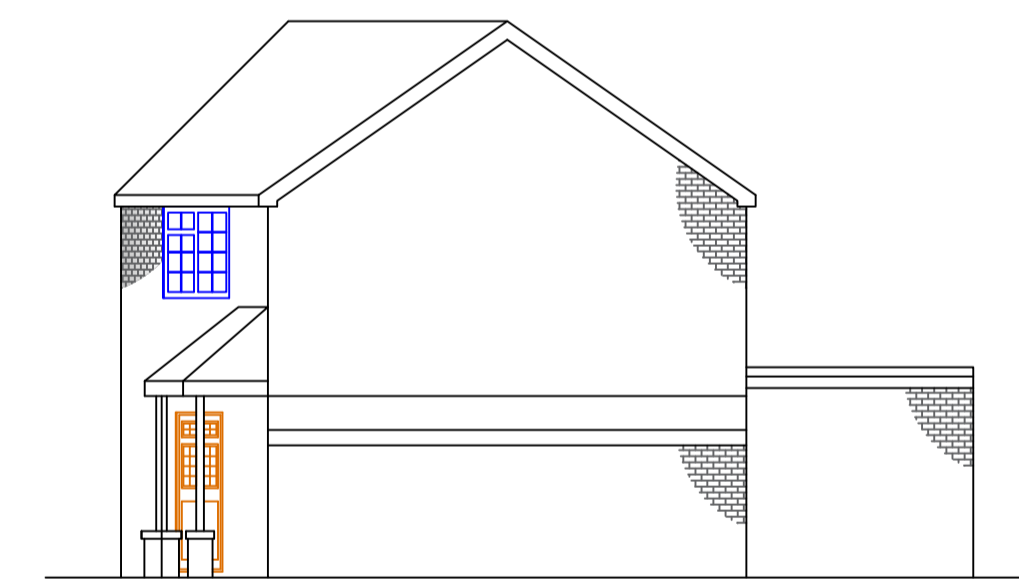


EXISTING FLANK ELEVATION (SCALE 1:100)

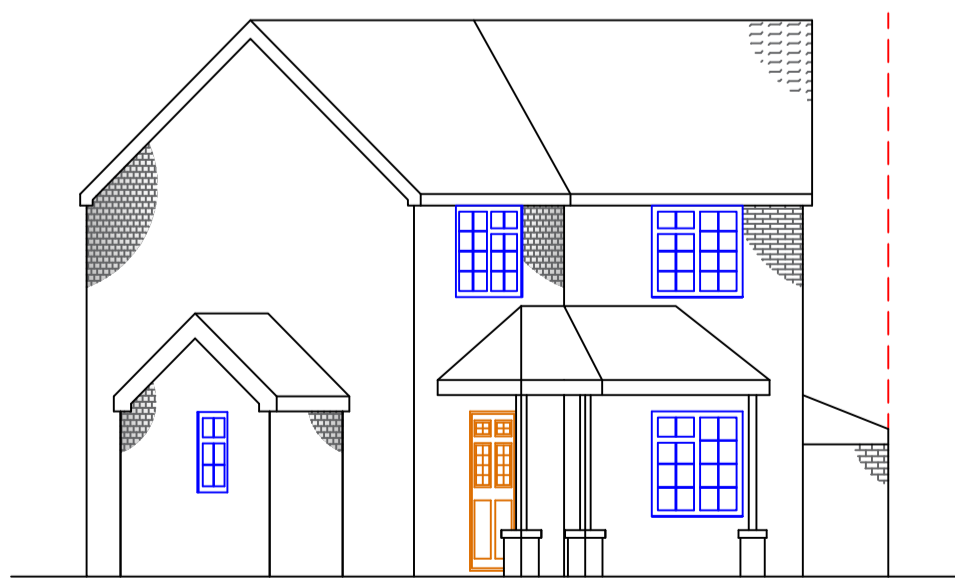


PROPOSED FRONT ELEVATION (SCALE 1:100)

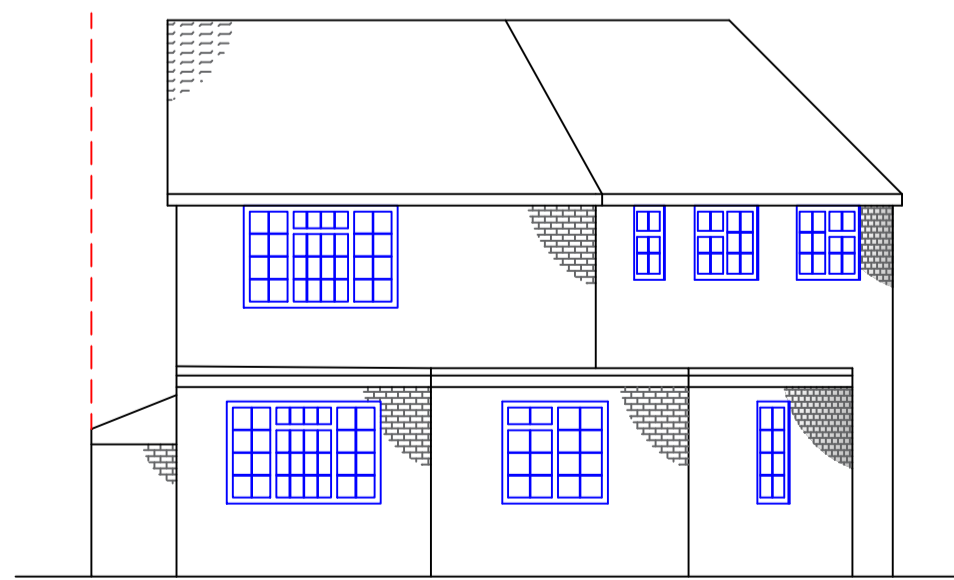

PROPOSED REAR ELEVATION (SCALE 1:100)

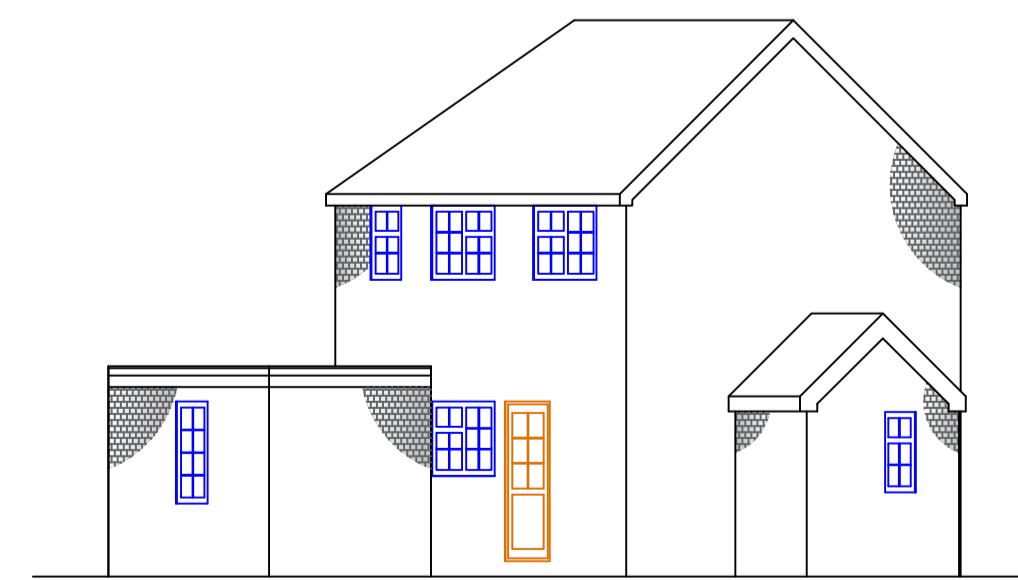

PROPOSED SIDE ELEVATION (SCALE 1:100)

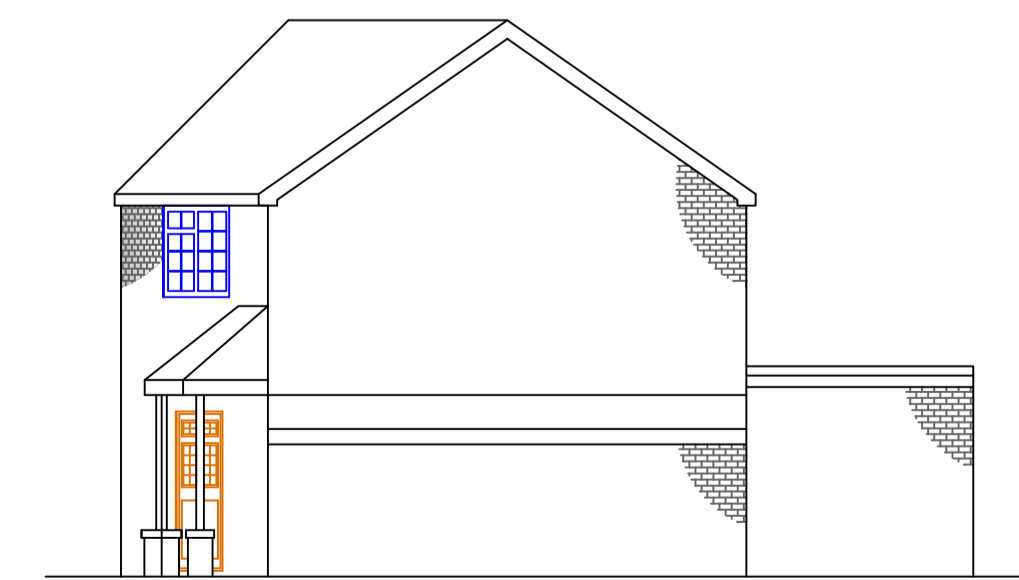

PROPOSED FLANK ELEVATION (SCALE 1:100)

LONDON BOROUGH OF BEXLEY

Client :
 Client Ref Number :
 Project :
**60A WESTERHAM DRIVE,
 SIDCUP DA15 9NR**

Drawing Title :
**SINGLE STOREY
 REAR EXTENSION**

Drawn By : I.C. Checked : Approved :
 Date : 01.03.24 Scale : 1:50 @ : A1

Drawing No : **WES/001** Rev. No :