




PROPOSED FRONT ELEVATION



PROPOSED REAR ELEVATION

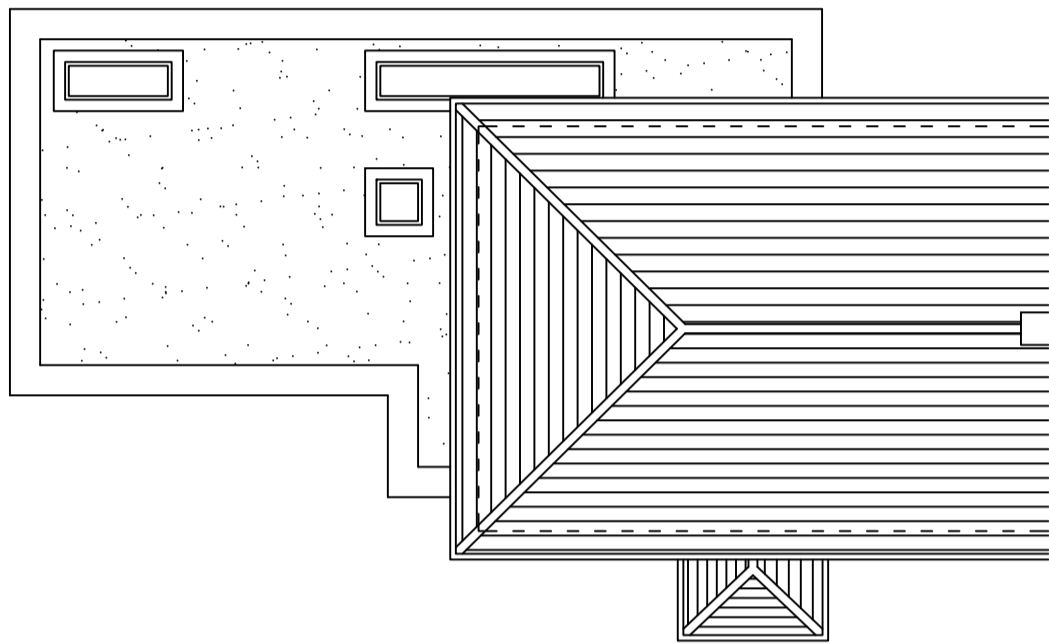


PROPOSED ROOF PLAN




PROPOSED SIDE ELEVATION


PROPOSED SIDE ELEVATION

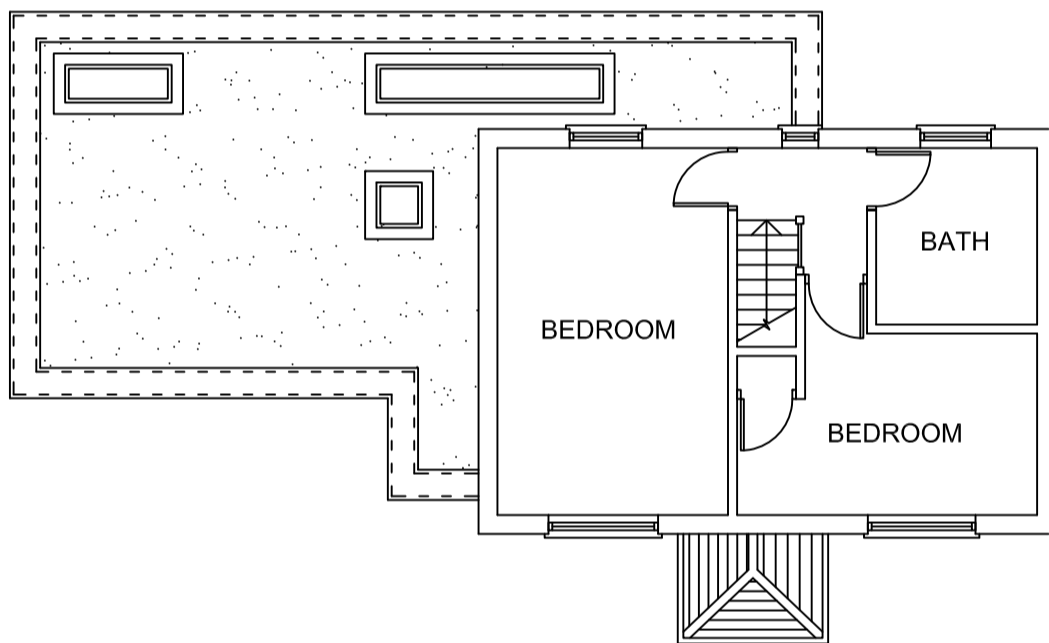


PROPOSED FIRST FLOOR PLAN

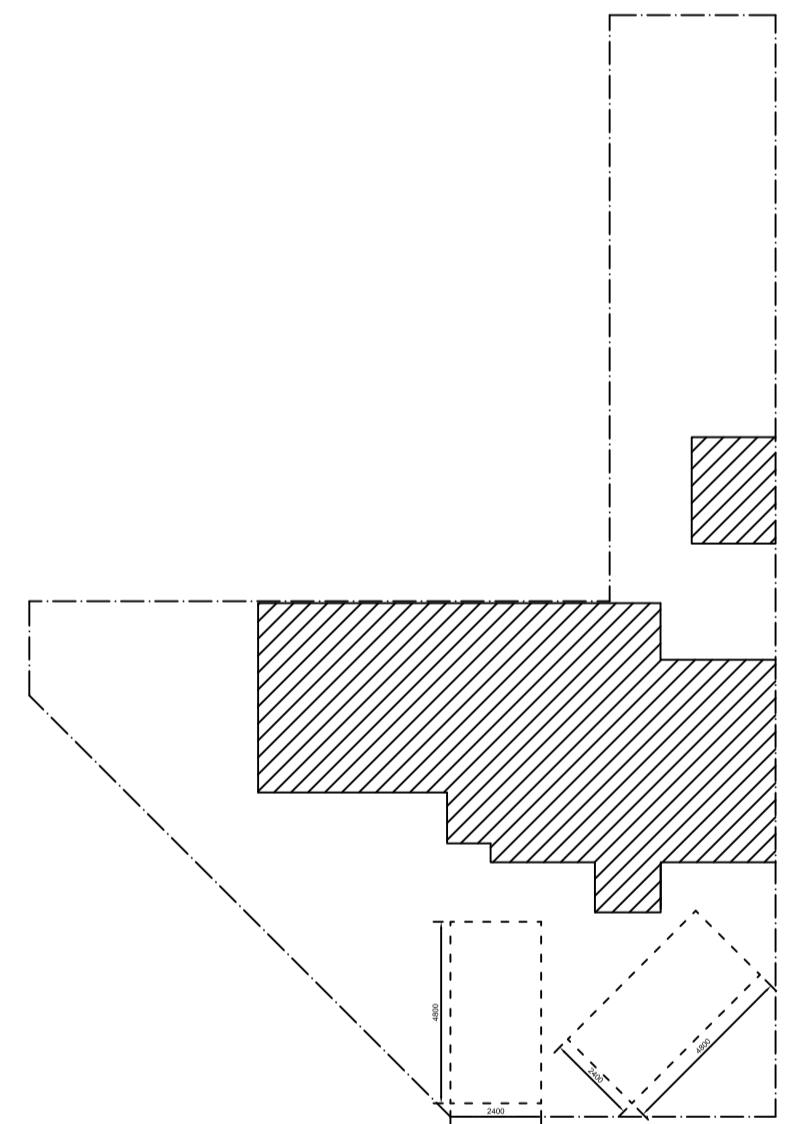

PROPOSED BLOCK PLAN
SCALE 1:200

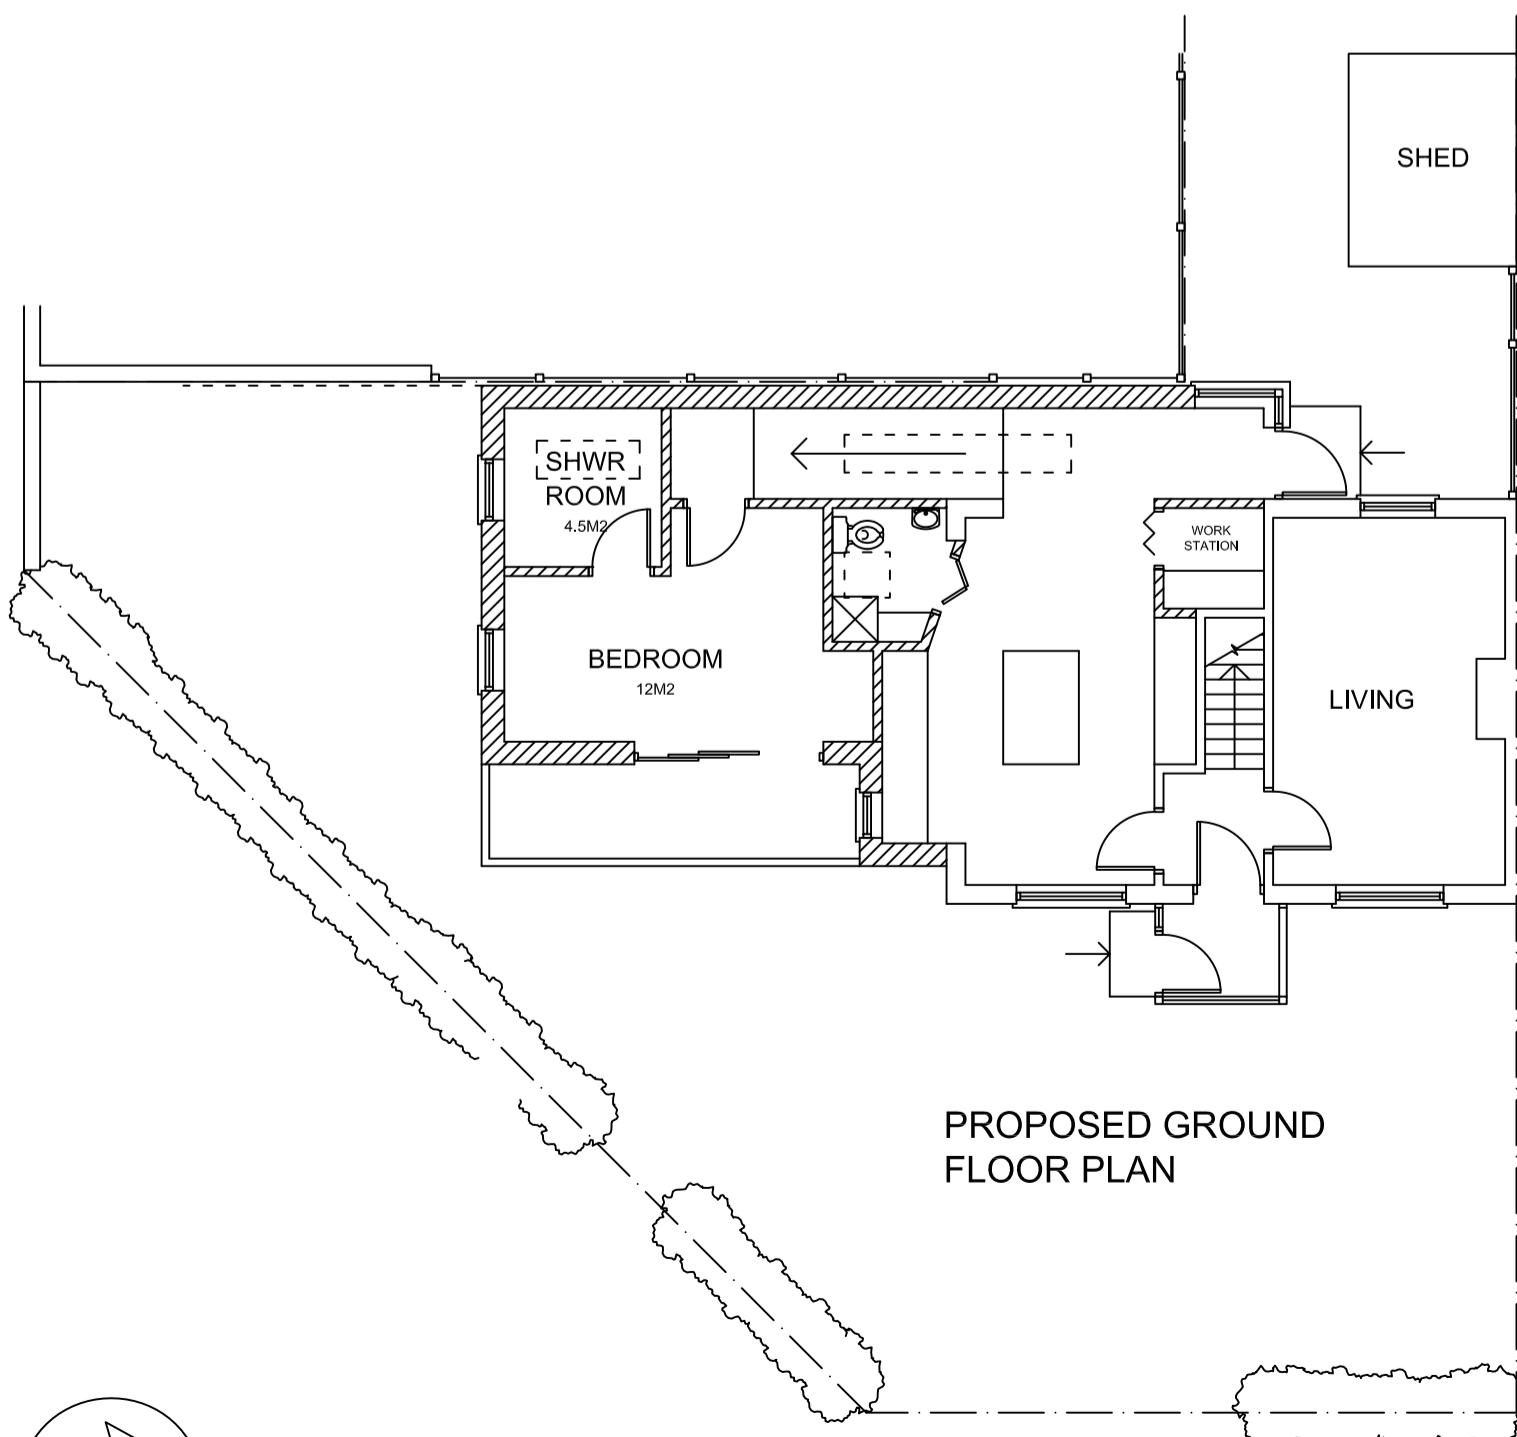

PROPOSED GROUND FLOOR PLAN

 

REV A: PLANNING APPLICATION 20.03.24

WHITE PAGE DESIGNS
PLANNING & BUILDING REGULATIONS

PROPOSED PLANS & ELEVATIONS

52 RIDGE WAY
CRAYFORD
DA1 3PE

PAGE SIZE : A2
SCALE : 1:100 / 200
DATE : 20/03/24
DRAWN BY : TW

Dwg. No:
157/10

