



EXISTING SIDE ELEVATION




EXISTING REAR ELEVATION

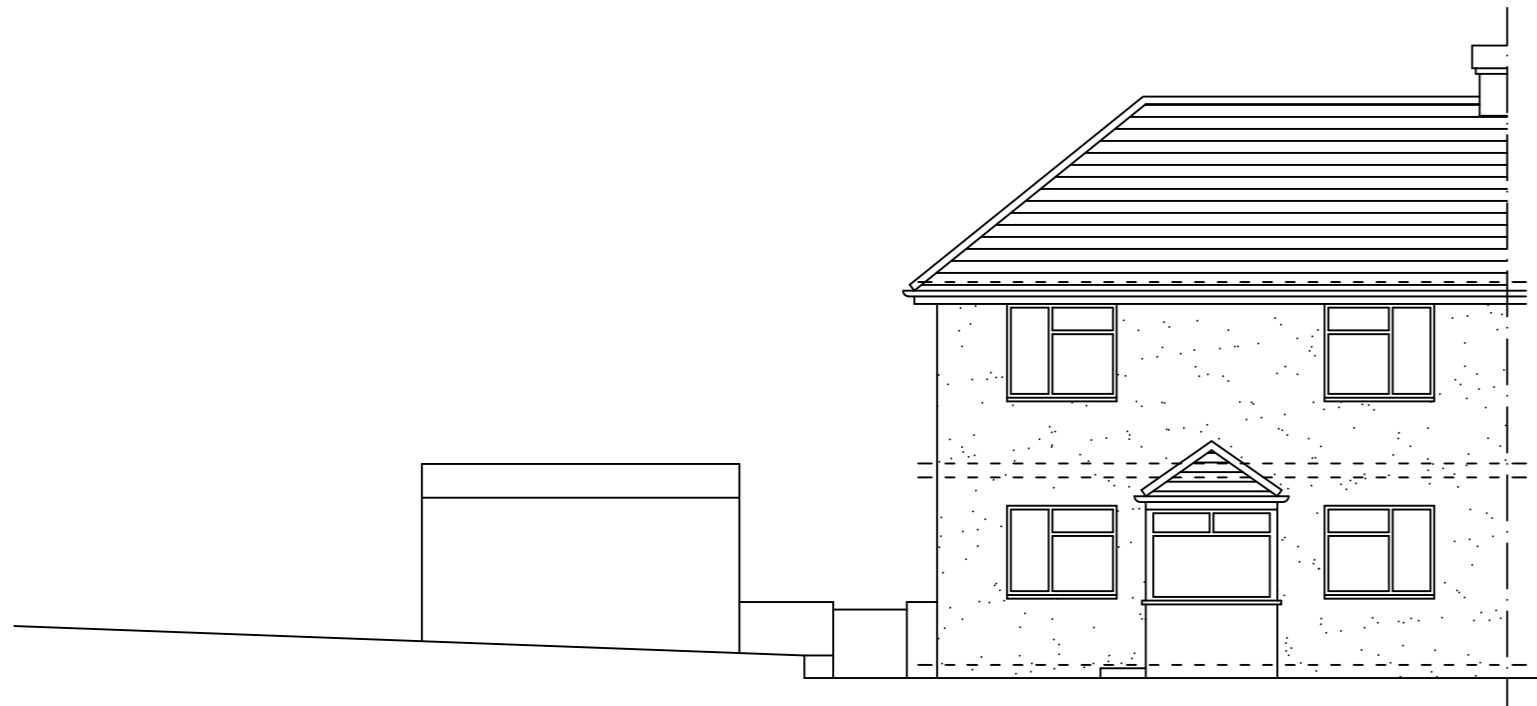


EXISTING FRONT ELEVATION

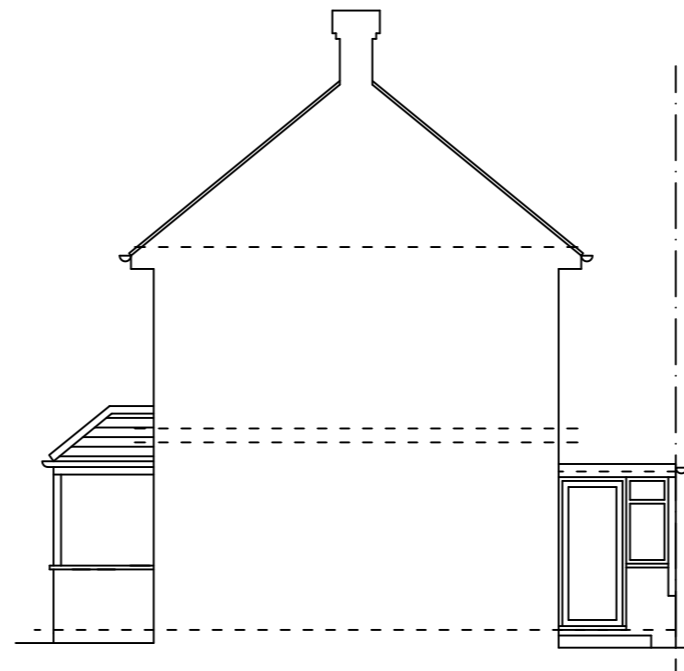


EXISTING SIDE ELEVATION

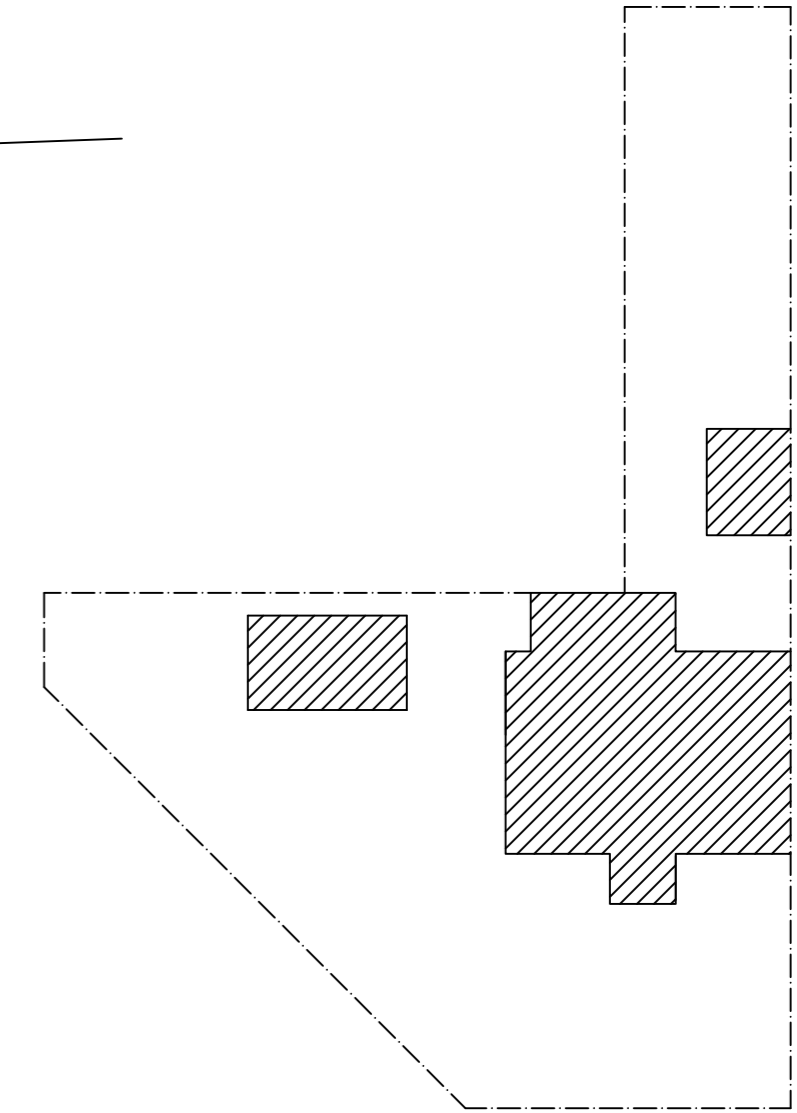


EXISTING BLOCK PLAN
SCALE 1:200
0m 5m 10m

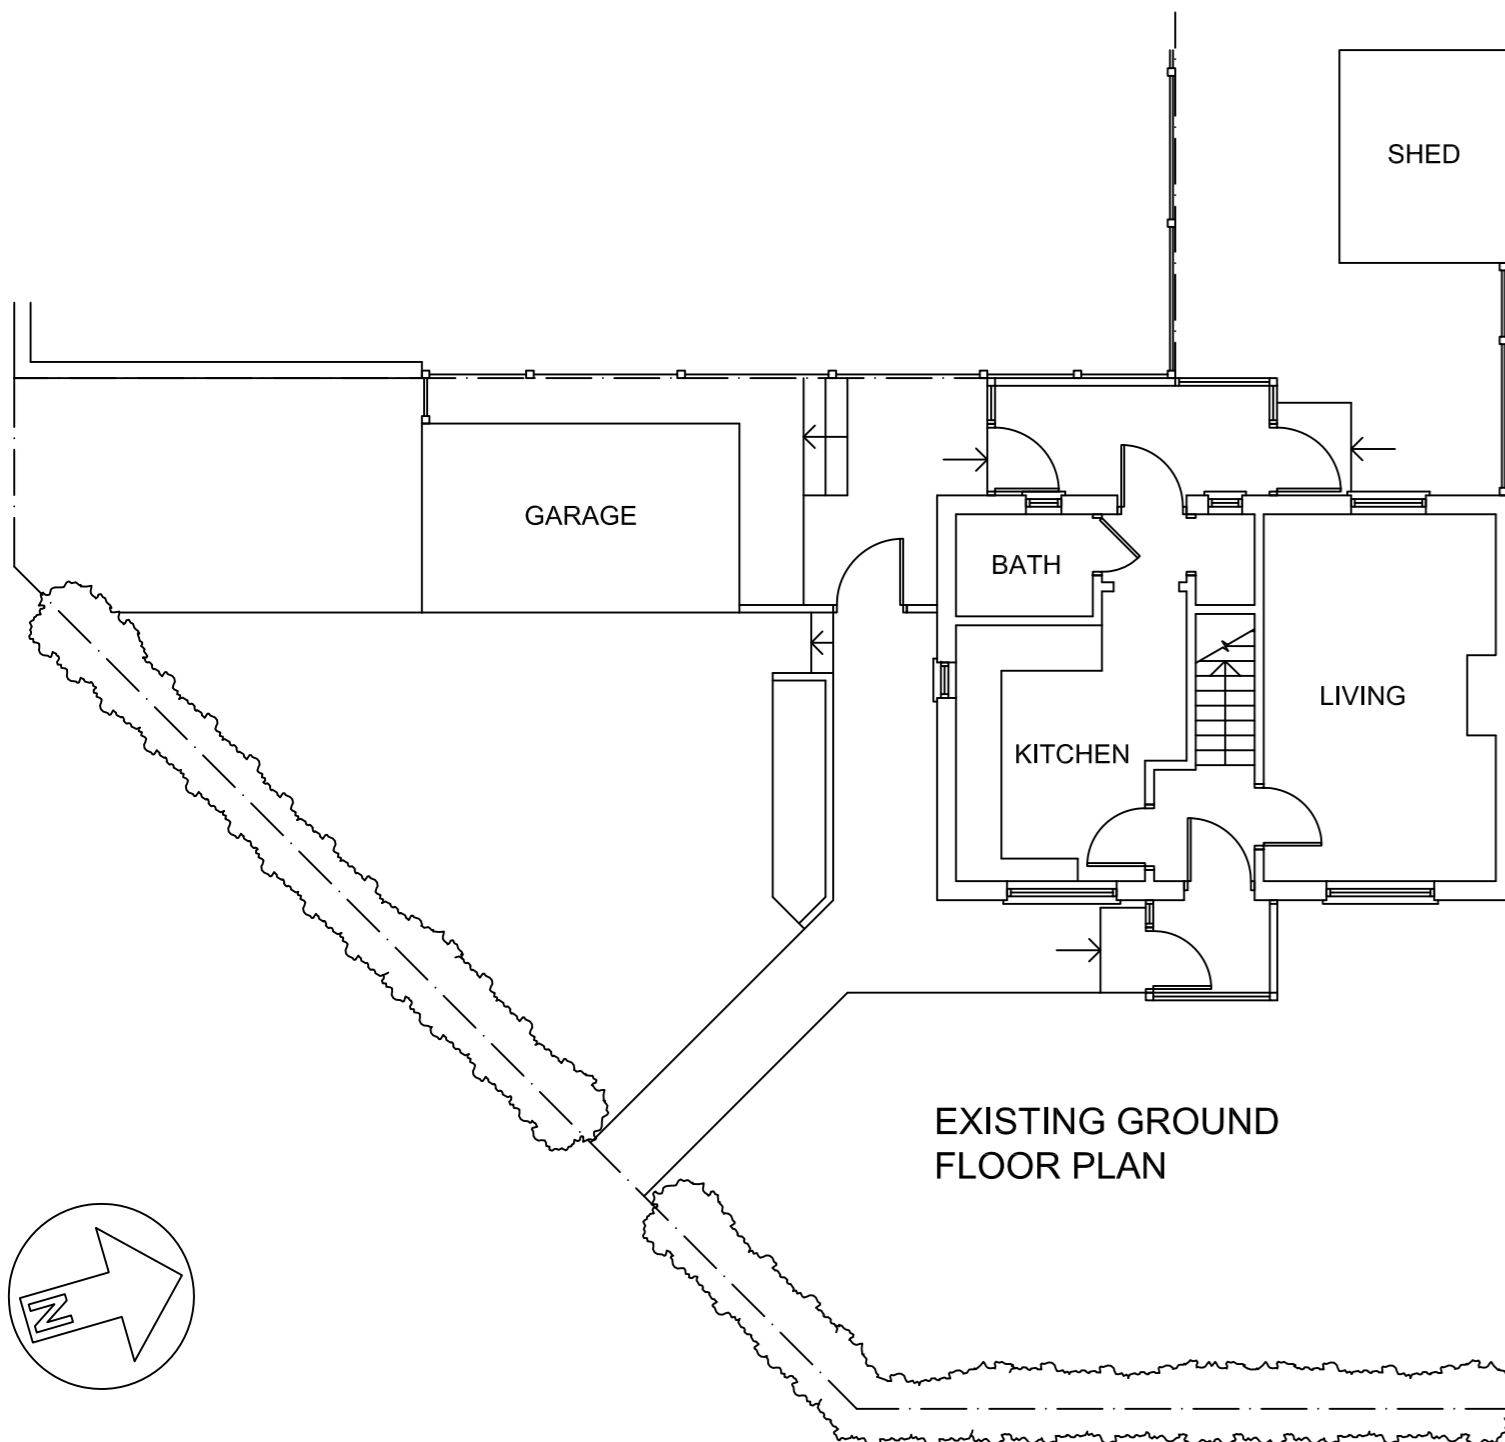

EXISTING GROUND FLOOR PLAN

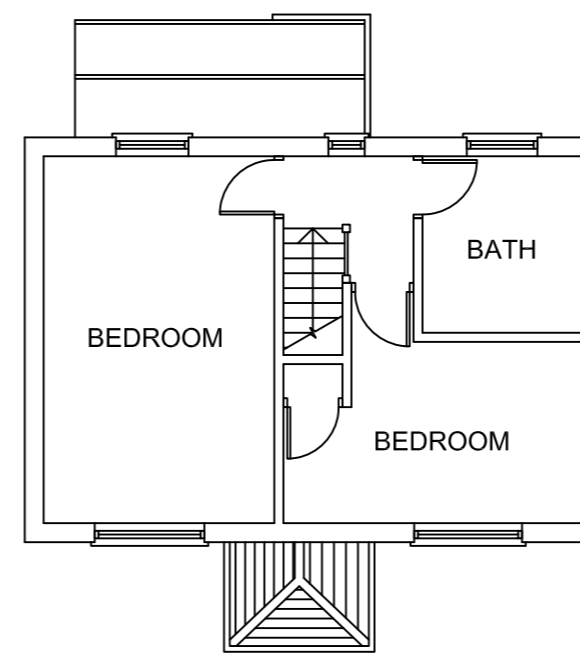

EXISTING FIRST FLOOR PLAN

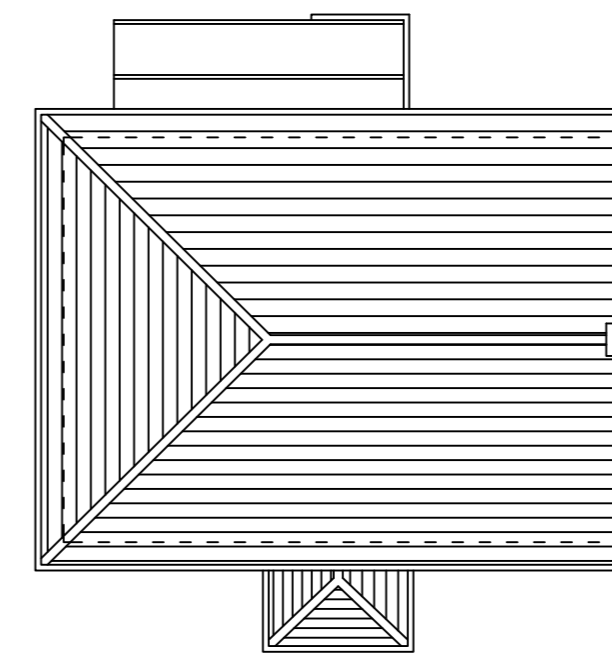

EXISTING ROOF PLAN

0m 5m 10m

REV A: PLANNING APPLICATION 20.03.24

WHITE PAGE DESIGNS
PLANNING & BUILDING REGULATIONS

EXISTING PLANS & ELEVATIONS

52 RIDGE WAY
CRAYFORD
DA1 3PE

PAGE SIZE : A2
SCALE : 1:100 / 200
DATE : 20/03/24
DRAWN BY : TW

Dwg. No:
157/02

