



EXISTING FIRST FLOOR LAYOUT

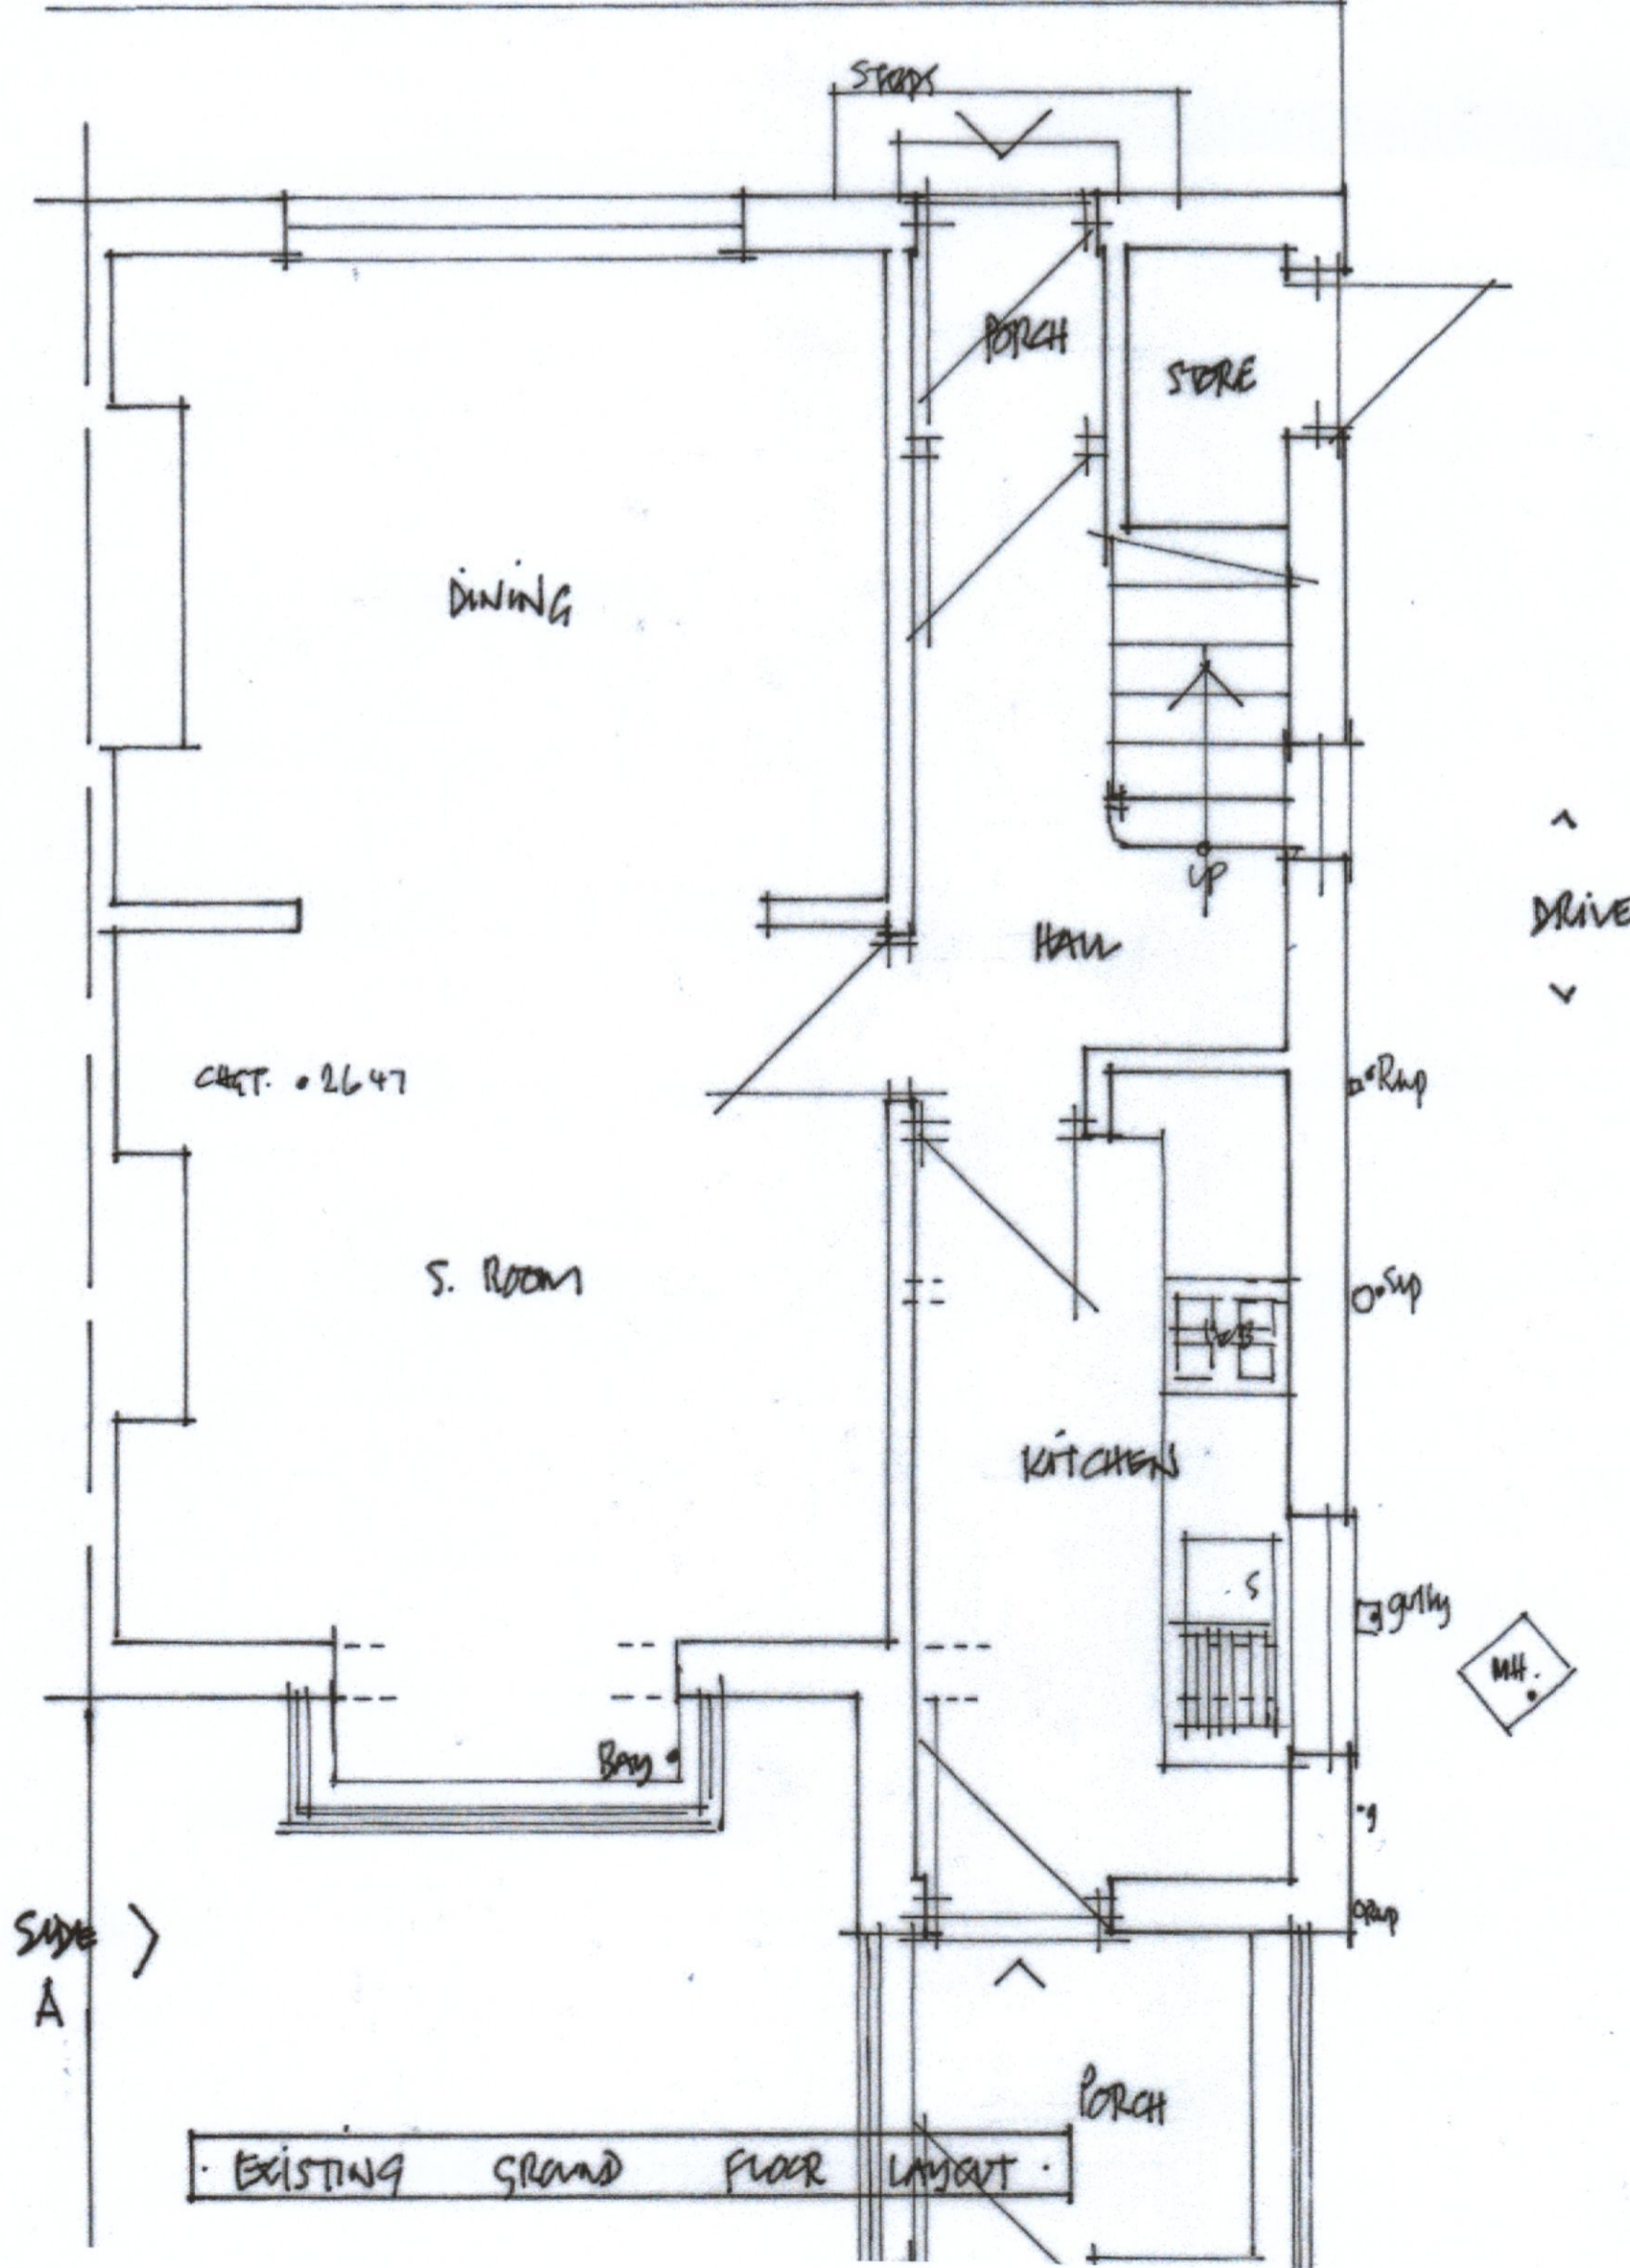


EXISTING GROUND FLOOR LAYOUT

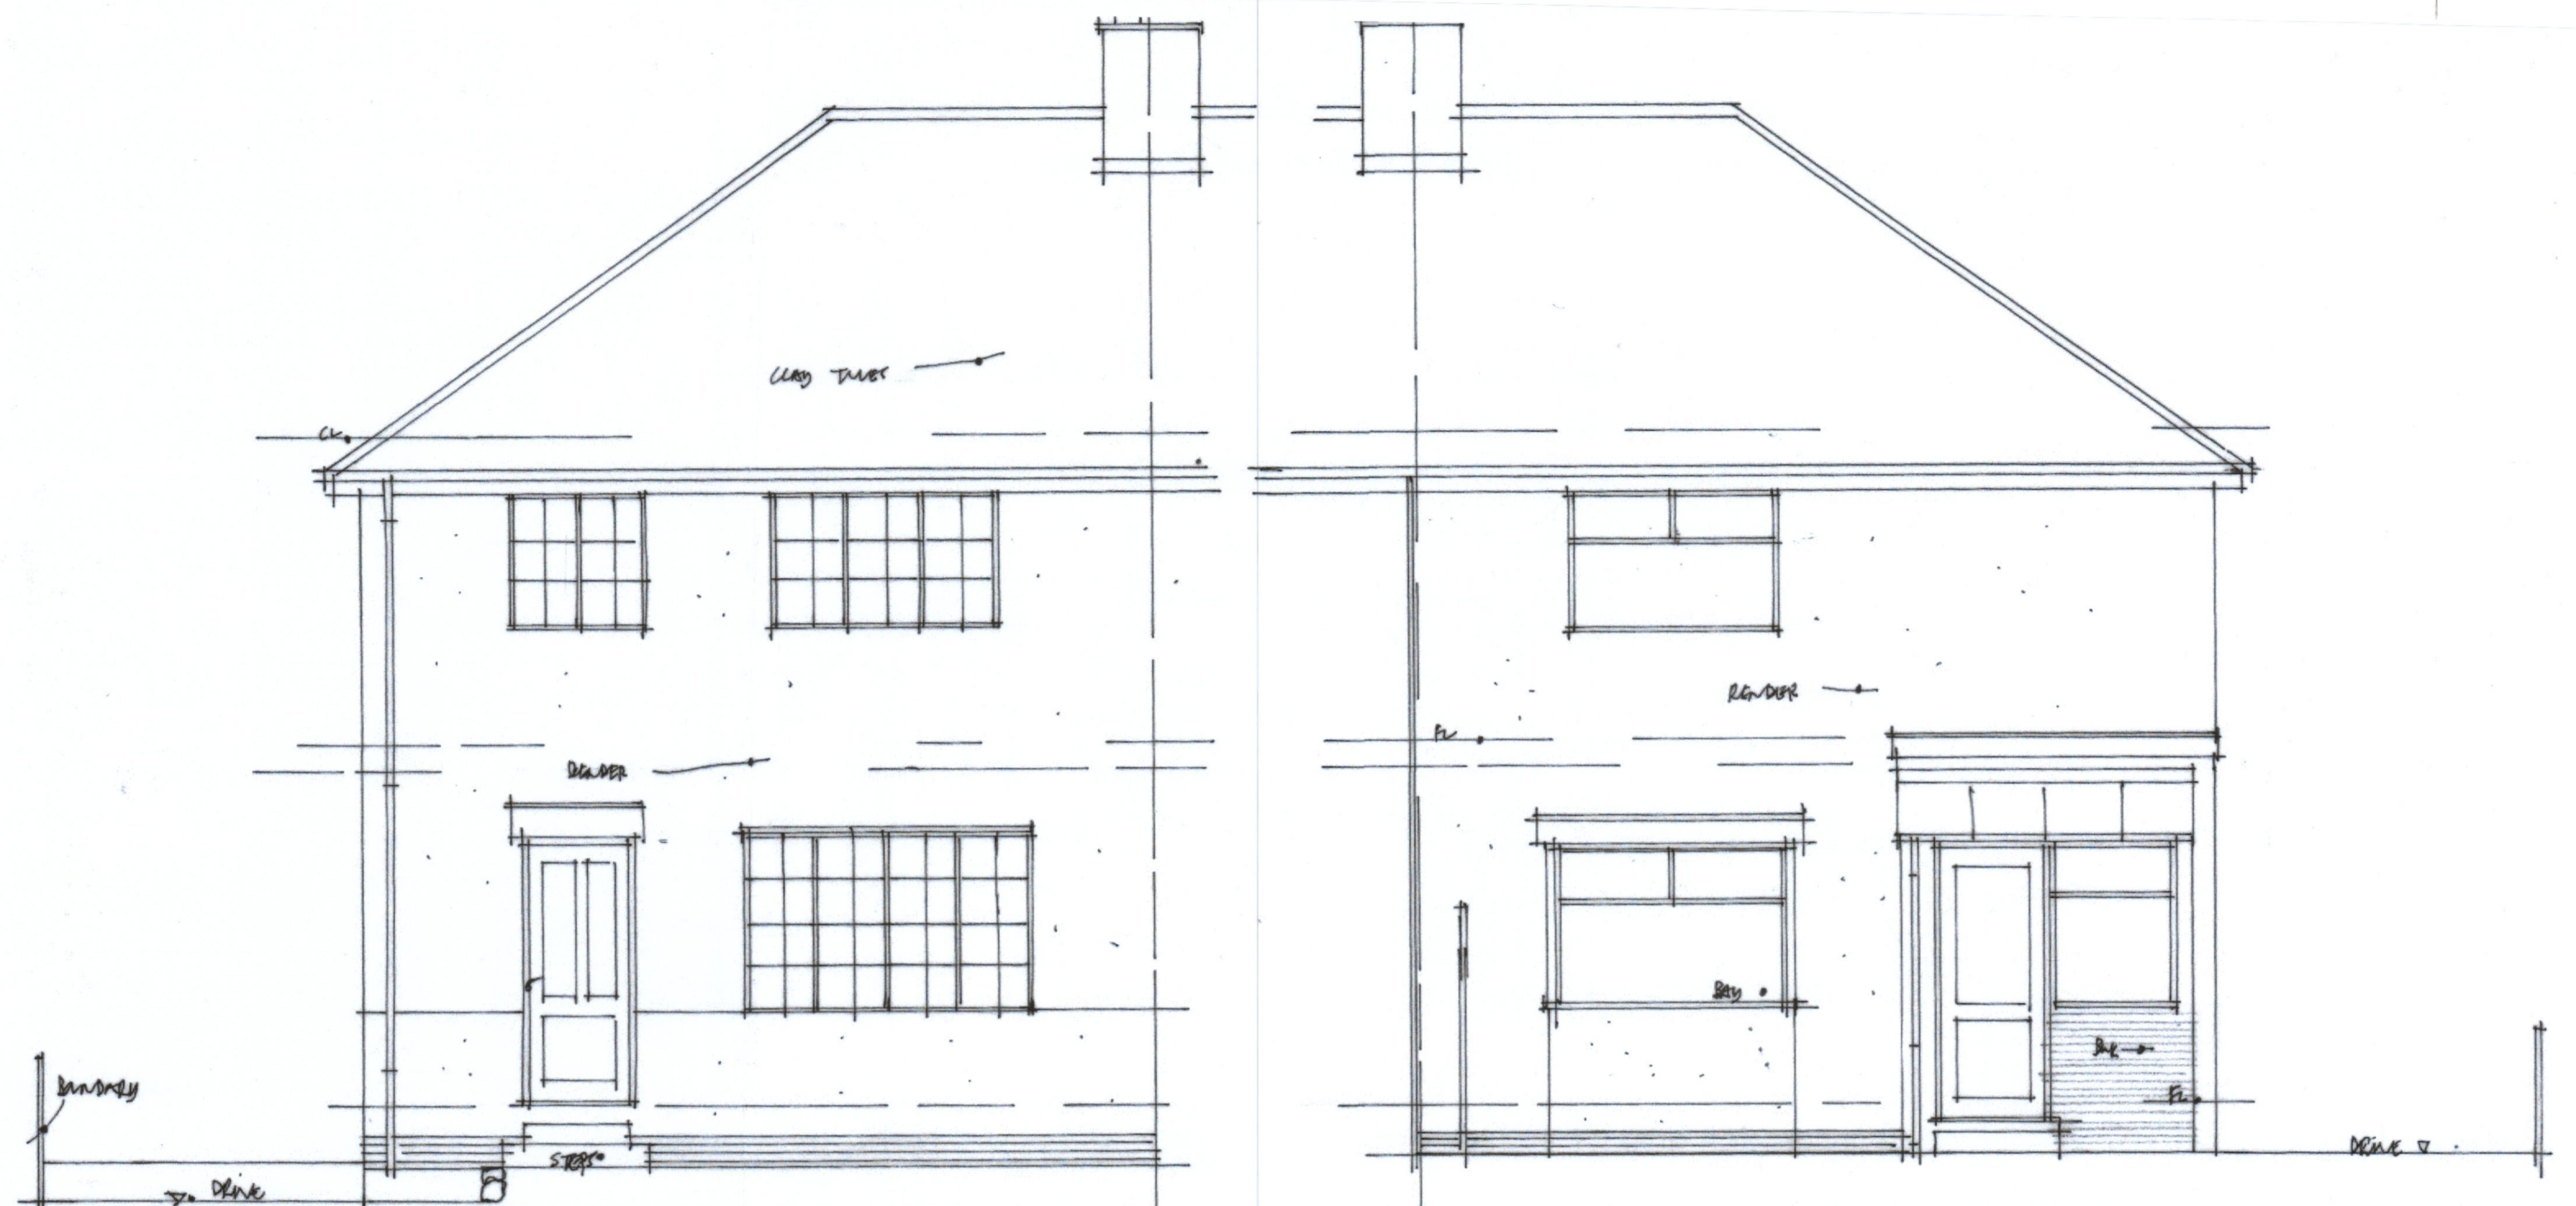

EXISTING FRONT ELEVATION

EXISTING REAR ELEVATION

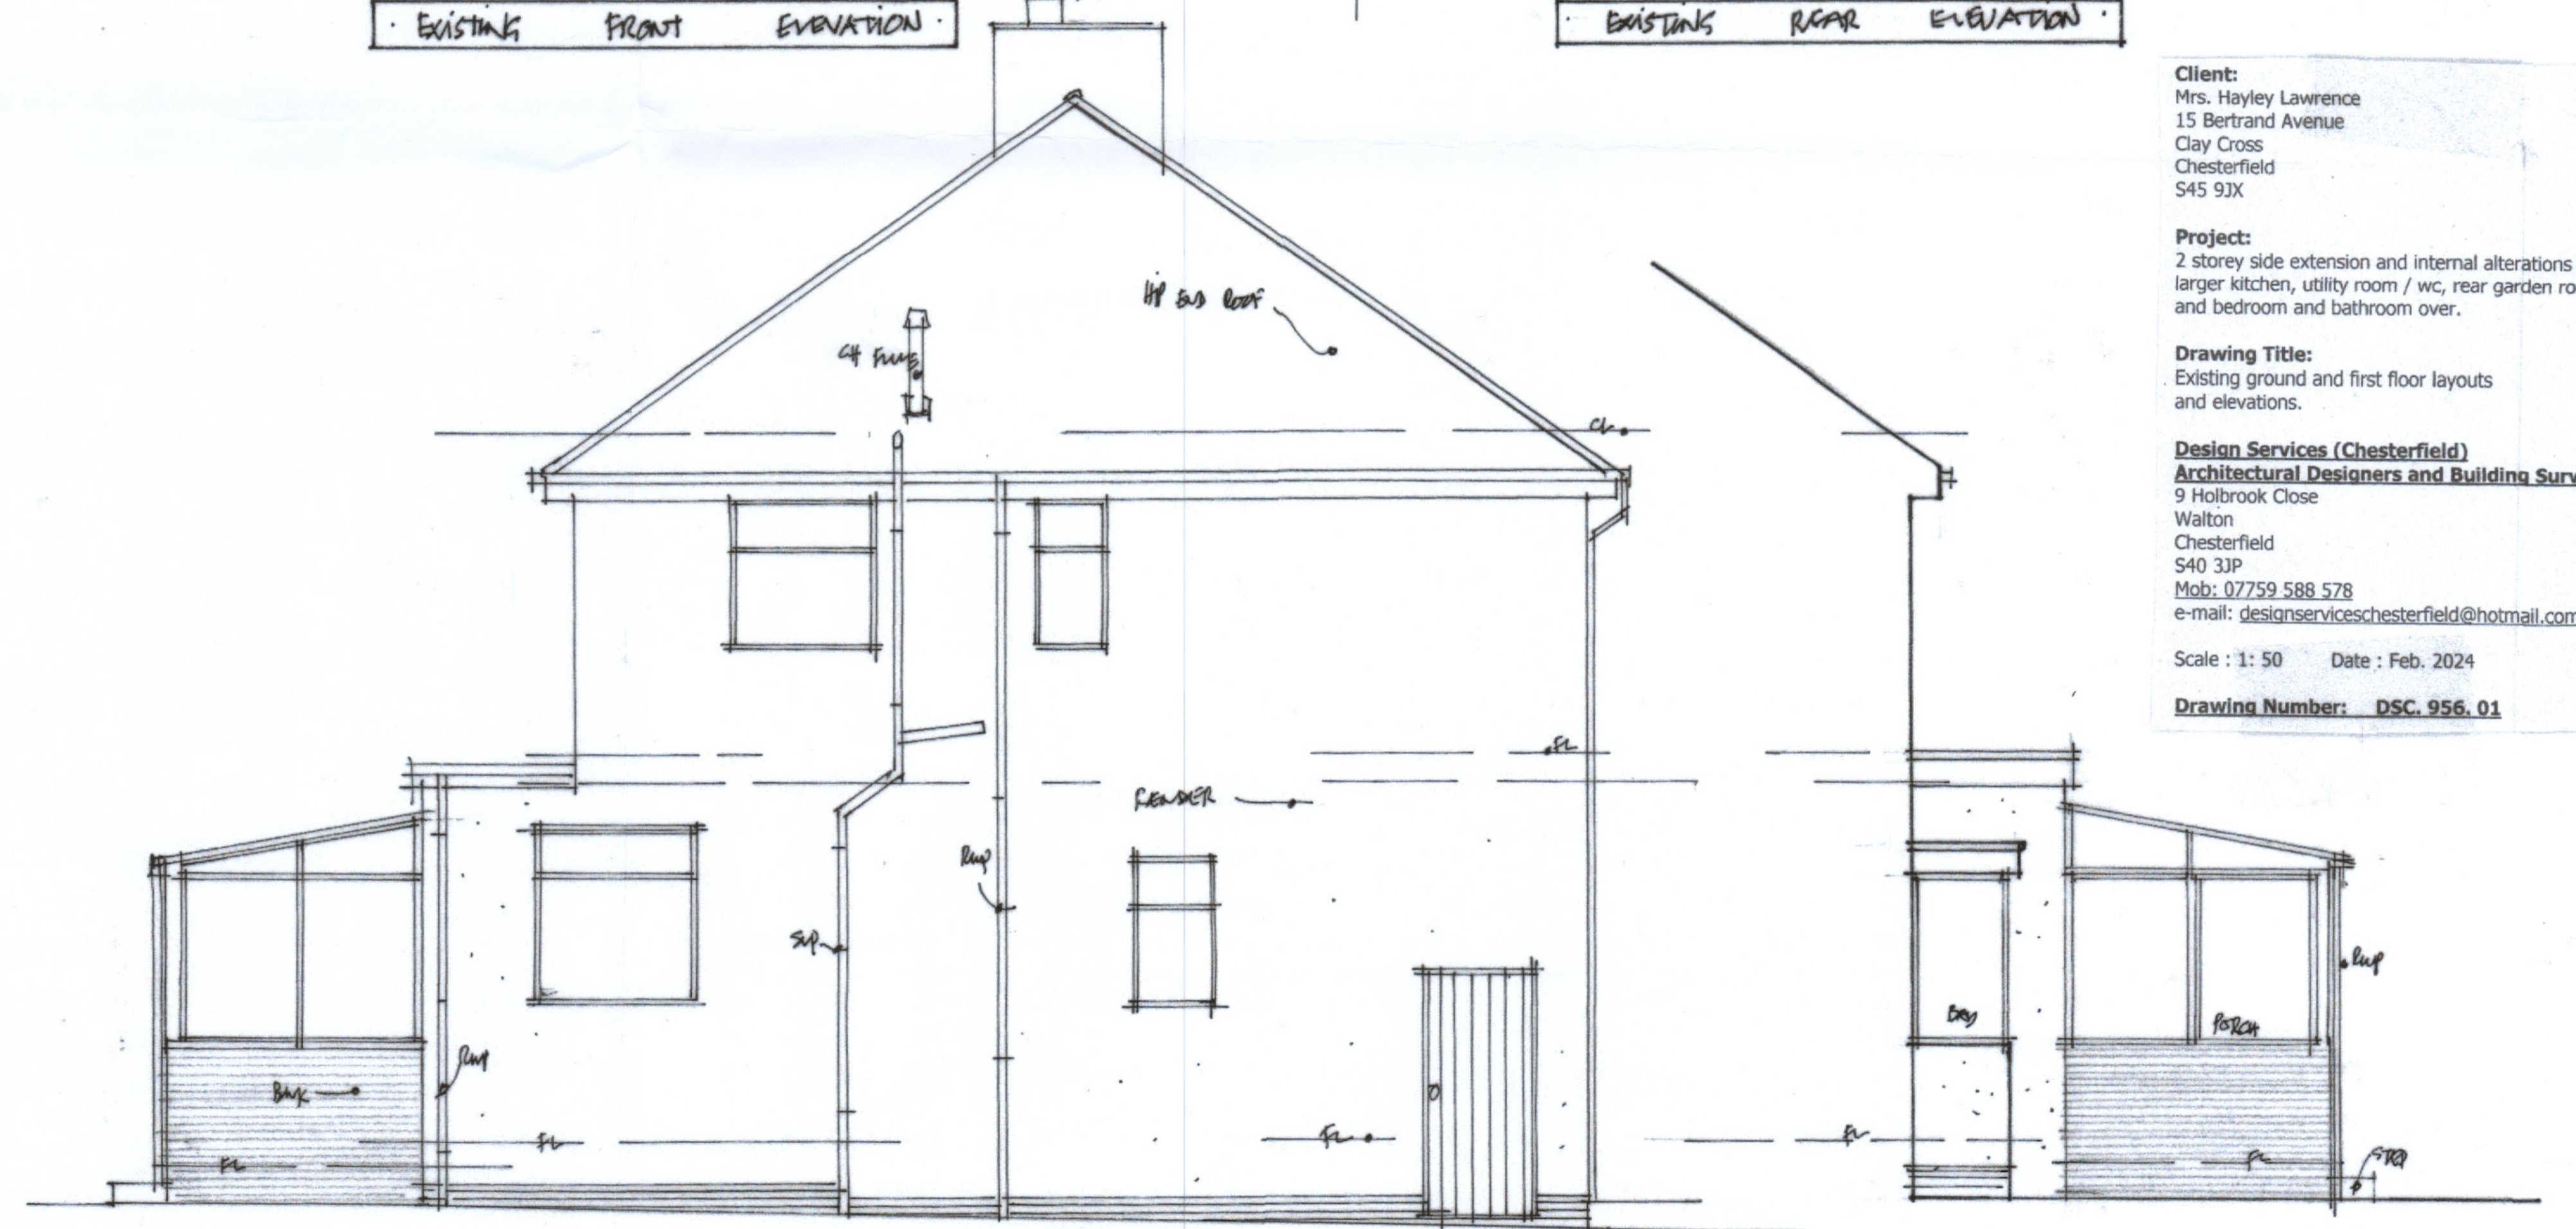

EXISTING SIDE ELEVATION

EXISTING SIDE ELEVATION . A

**Client:**  
 Mrs. Hayley Lawrence  
 15 Bertrand Avenue  
 Clay Cross  
 Chesterfield  
 S45 9JX

**Project:**  
 2 storey side extension and internal alterations to create larger kitchen, utility room / wc, rear garden room, and bedroom and bathroom over.

**Drawing Title:**  
 Existing ground and first floor layouts and elevations.

**Design Services (Chesterfield)**  
 Architectural Designers and Building Surveyors  
 9 Holbrook Close  
 Walton  
 Chesterfield  
 S40 3JP  
 Mob: 07759 588 578  
 e-mail: [designserviceschesterfield@hotmail.com](mailto:designserviceschesterfield@hotmail.com)

Scale : 1: 50      Date : Feb. 2024

Drawing Number: DSC. 956. 01