




EXISTING FRONT ELEVATION

Scale:- 1:50




EXISTING REAR ELEVATION

Scale:- 1:50

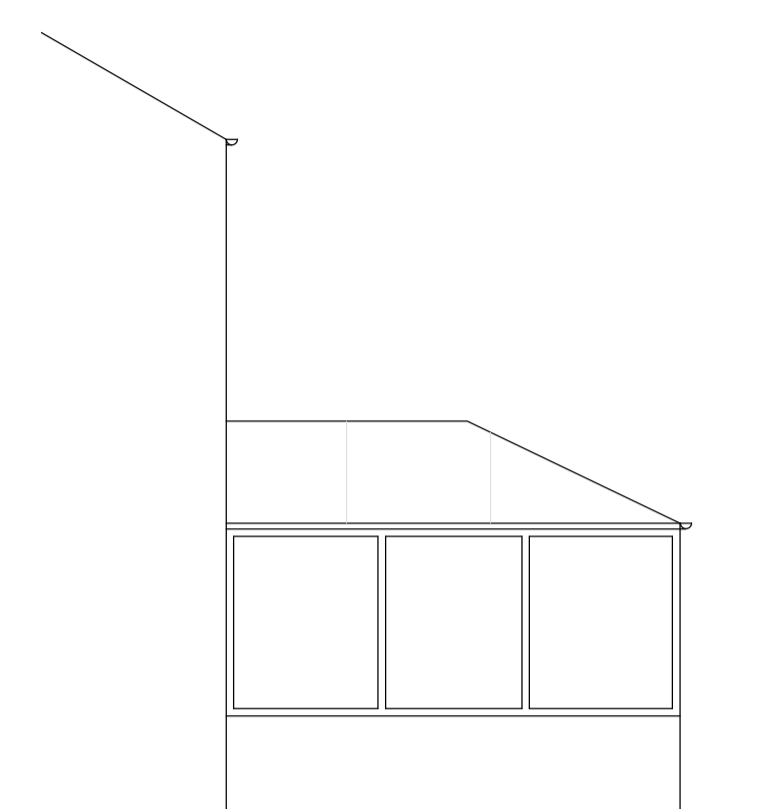

EXISTING SIDE ELEVATION

Scale:- 1:50

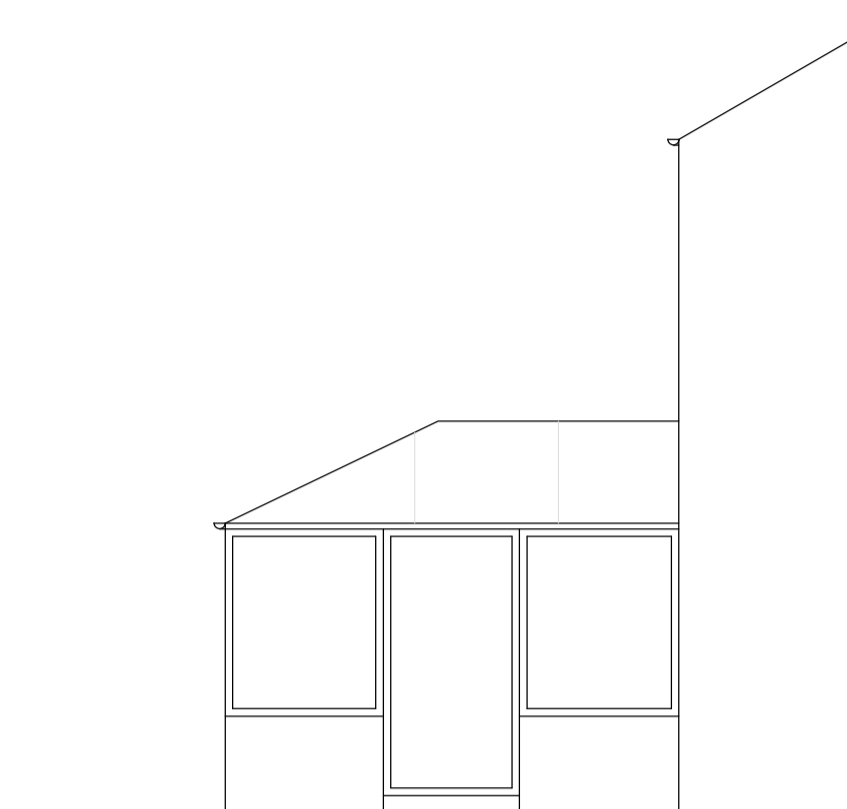


EXISTING SIDE ELEVATION

Scale:- 1:50




PROPOSED FRONT ELEVATION

Scale:- 1:50

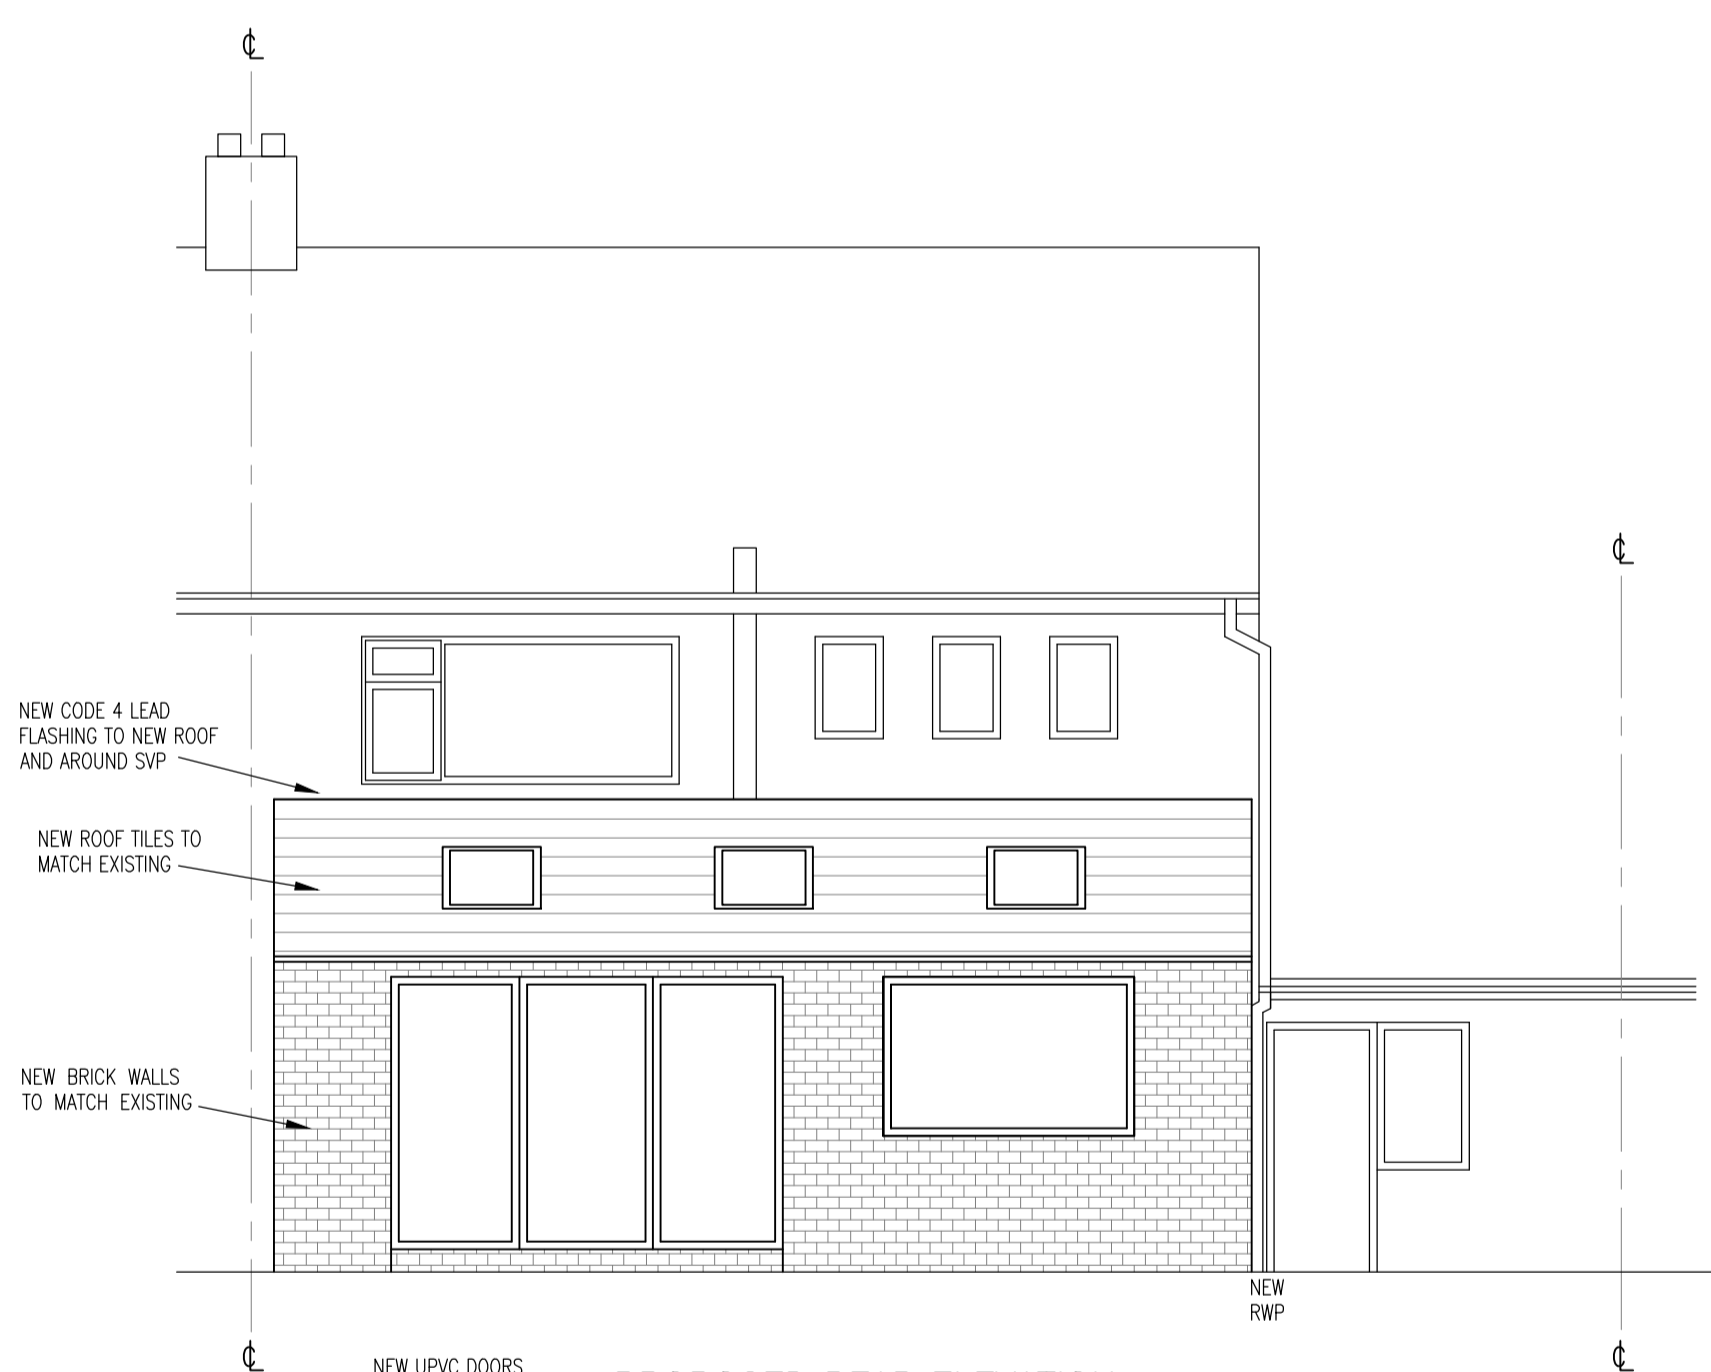


PROPOSED REAR ELEVATION

Scale:- 1:50

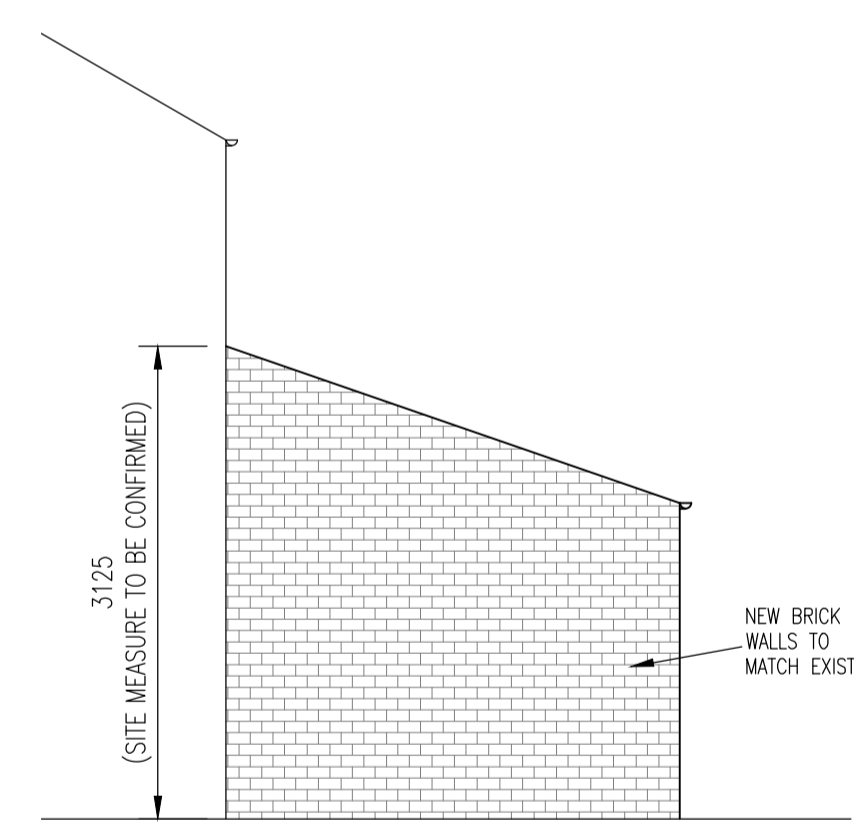

PROPOSED SIDE ELEVATION

Scale:- 1:50

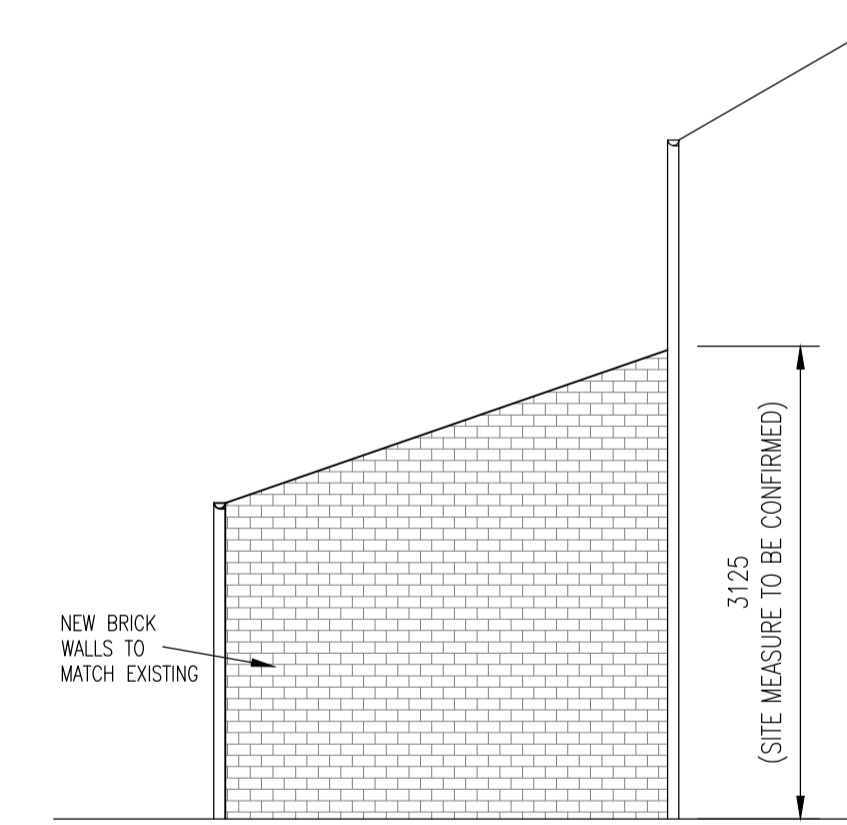

PROPOSED SIDE ELEVATION

Scale:- 1:50

24/03/24	UPDATED TO BUILDING CONTROL COMMENTS	A
CLIENT: MR & MRS PARRY		
PROJECT: 13 BURNT HOUSE ROAD WHITLEY BAY NE25 9DZ		
TITLE: EXISTING AND PROPOSED ELEVATIONS		
SCALE & SIZE: SEE PLAN @ A1	DATE: MAR '24	
PROJECT No: 90001	DRAWING No: S0004	REV: A