






PROPOSED EAST ELEVATION

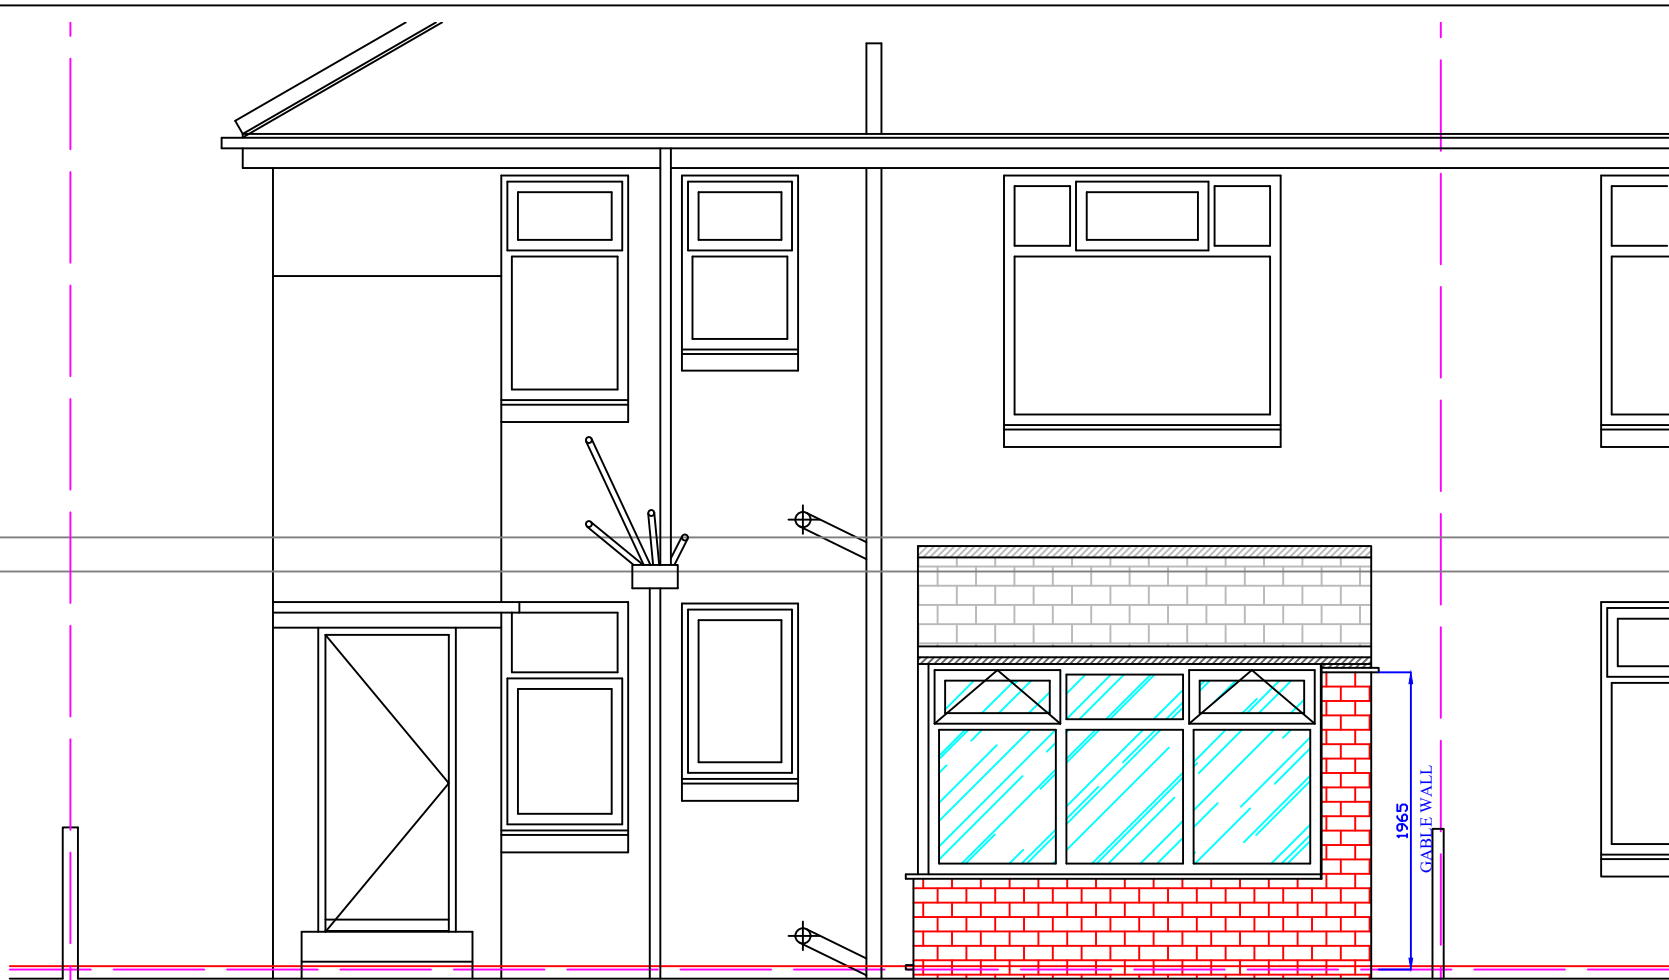

PROPOSED NORTH REAR ELEVATION

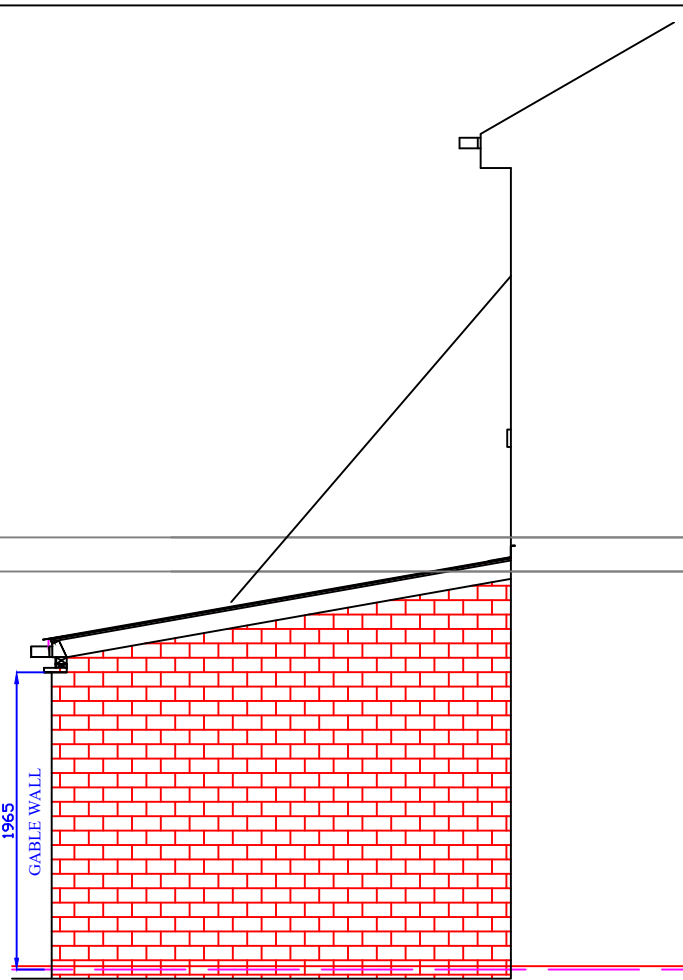

PROPOSED WEST ELEVATION

 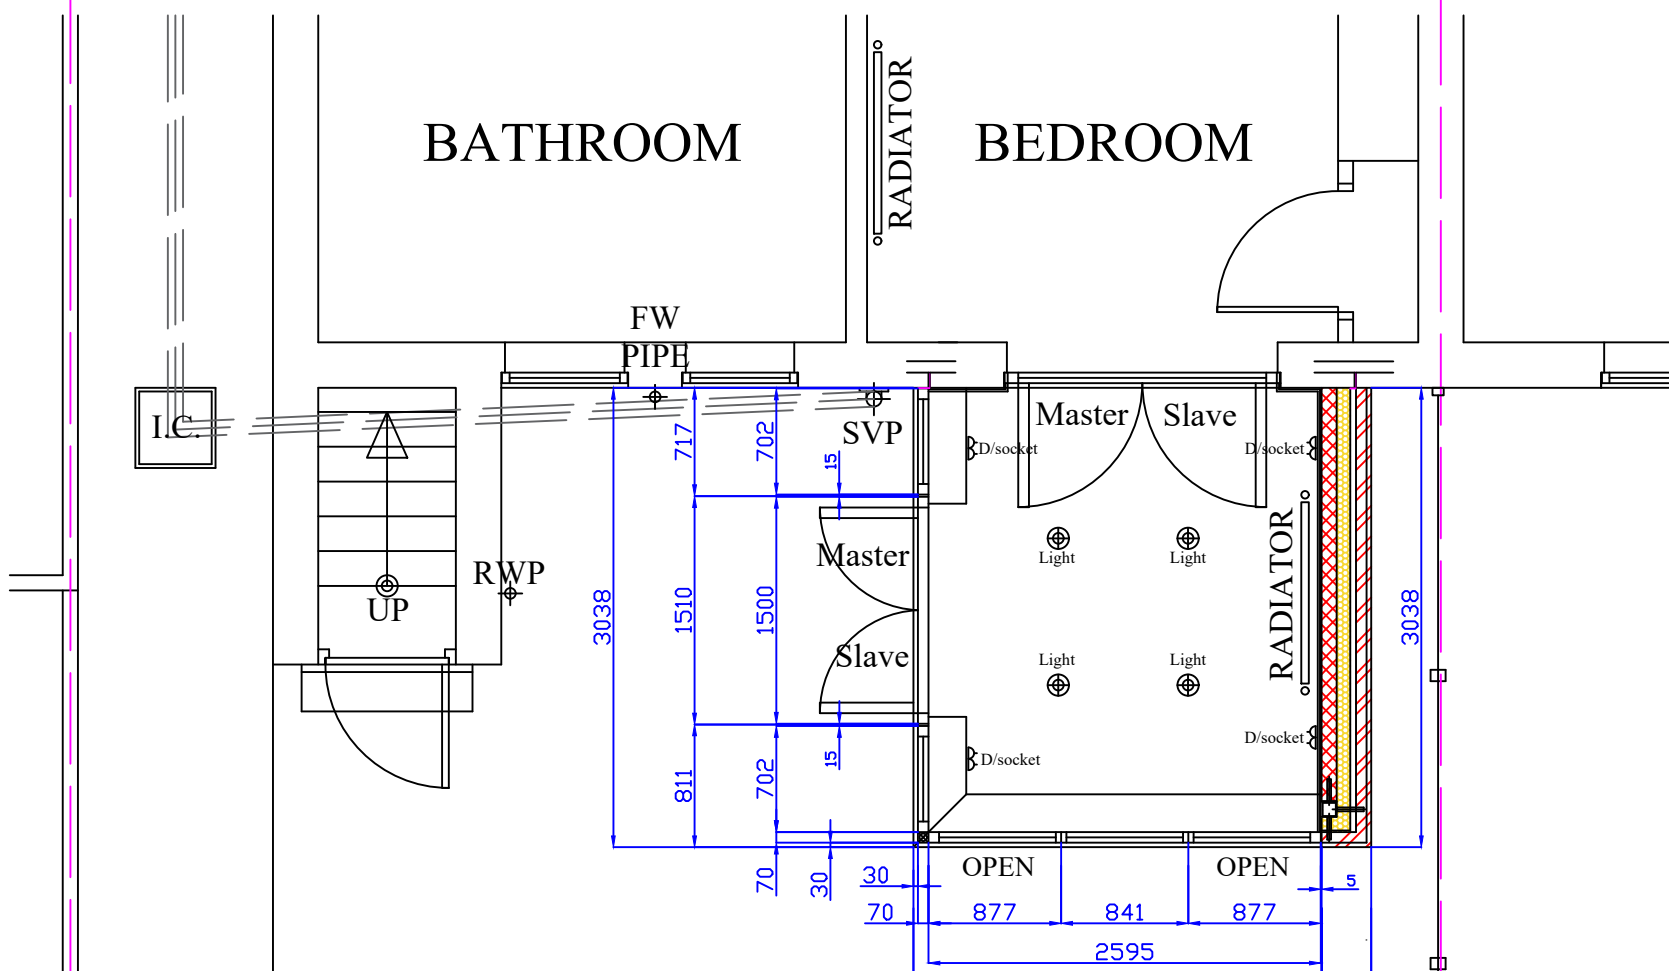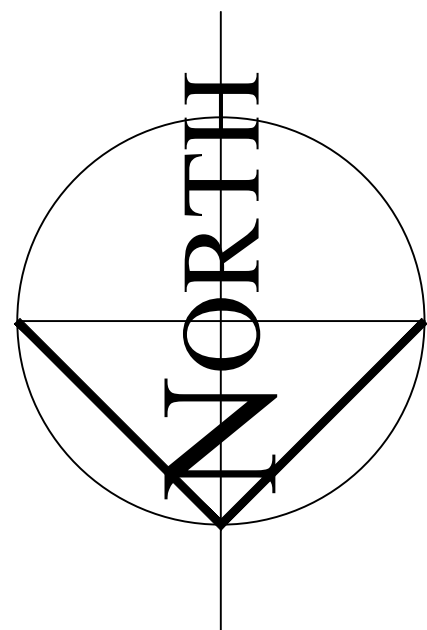

Customer Name & Address:
Mr Gallagher
301 High Street East
Wallsend
NE28 7JY

Project: Conservatory To The Rear

Drawing: Proposed Plan & Elevations

D/No: 02

Drawn by: S.Suddes

Date: 22 - 03 - 24

Scale: 1:50 @ A3 Paper Size: A3