




Proposed Rear Elevation  
Scale 1:100

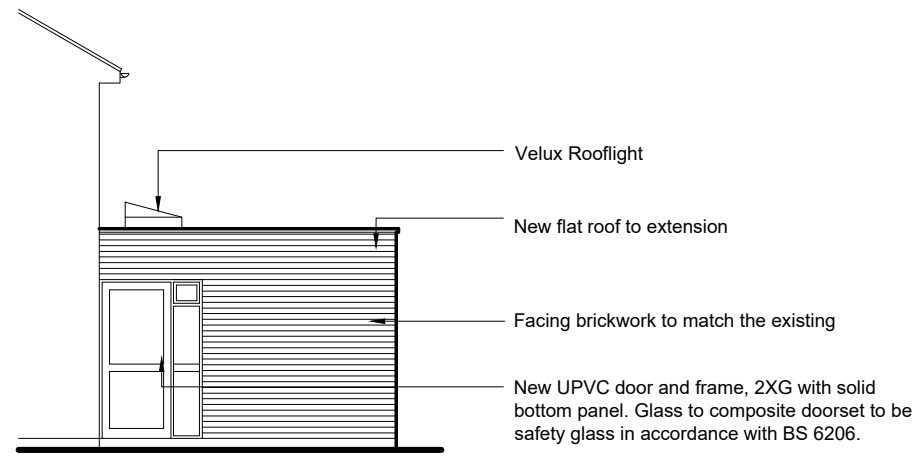


Proposed Side Elevation

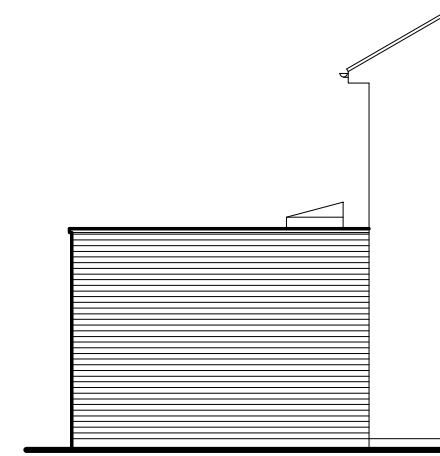

Proposed Side Elevation

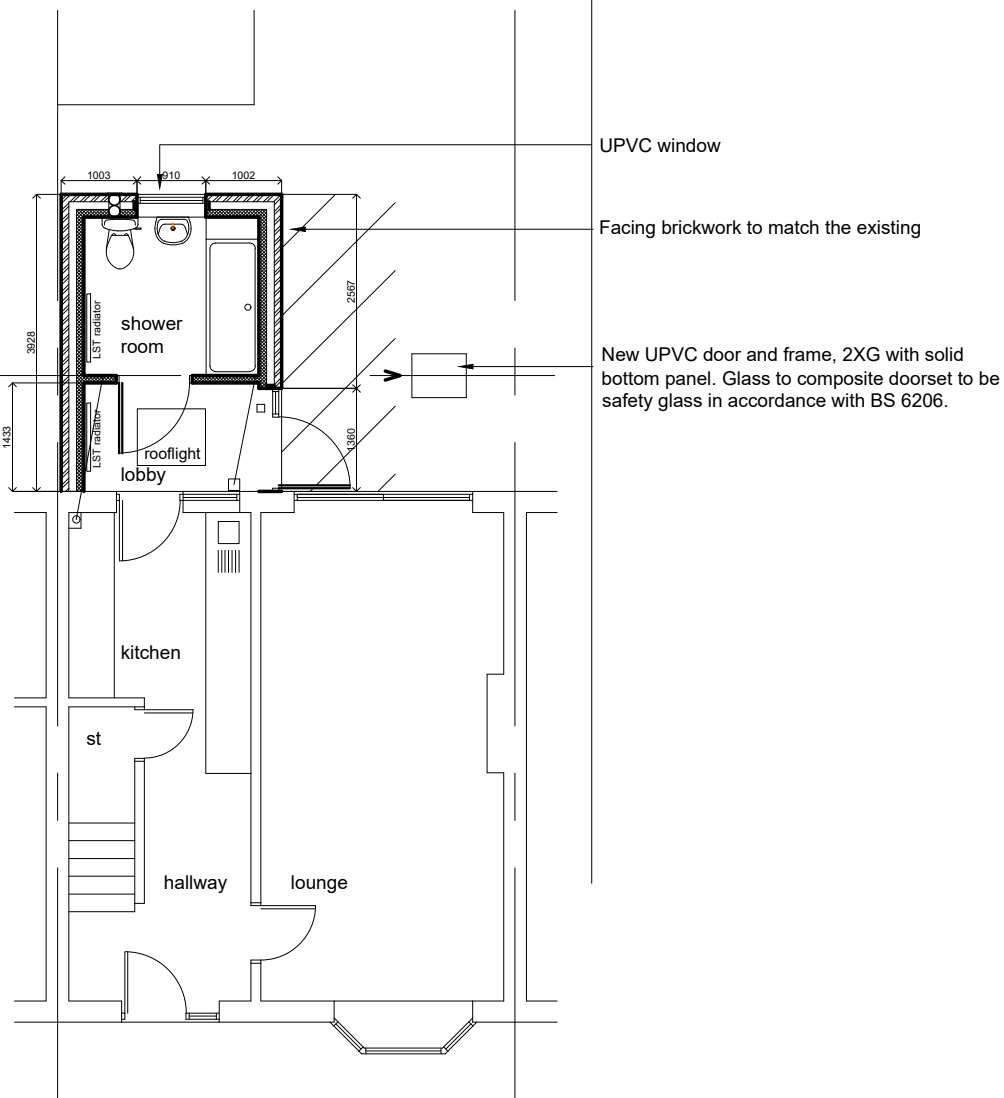

Proposed Ground Floor Plan  
Scale 1:100

 

Rev	Date	Revision Note	By	Check
Project Access Adaptations Extension				
Location 13 Blossom Grove Cradley Heath B64 6SA				
Sheet title Proposed Plan & Elevations				
Status For Approval				
Drawn by	BC	Checked		
Date	01-11-2023			
Scale at A3	1:100			

Zone	Level	Classification	Sheet No.
00	XX	AG(0-)	03

Job No.	Suitability	Ver/Rev
	D1	

**Urban Design & Building Services**

Sandwell Council House  
Freeth Street, Oldbury.  
B69 3DE  
Tel: 0121 569 4541