





Existing First Floor Plan

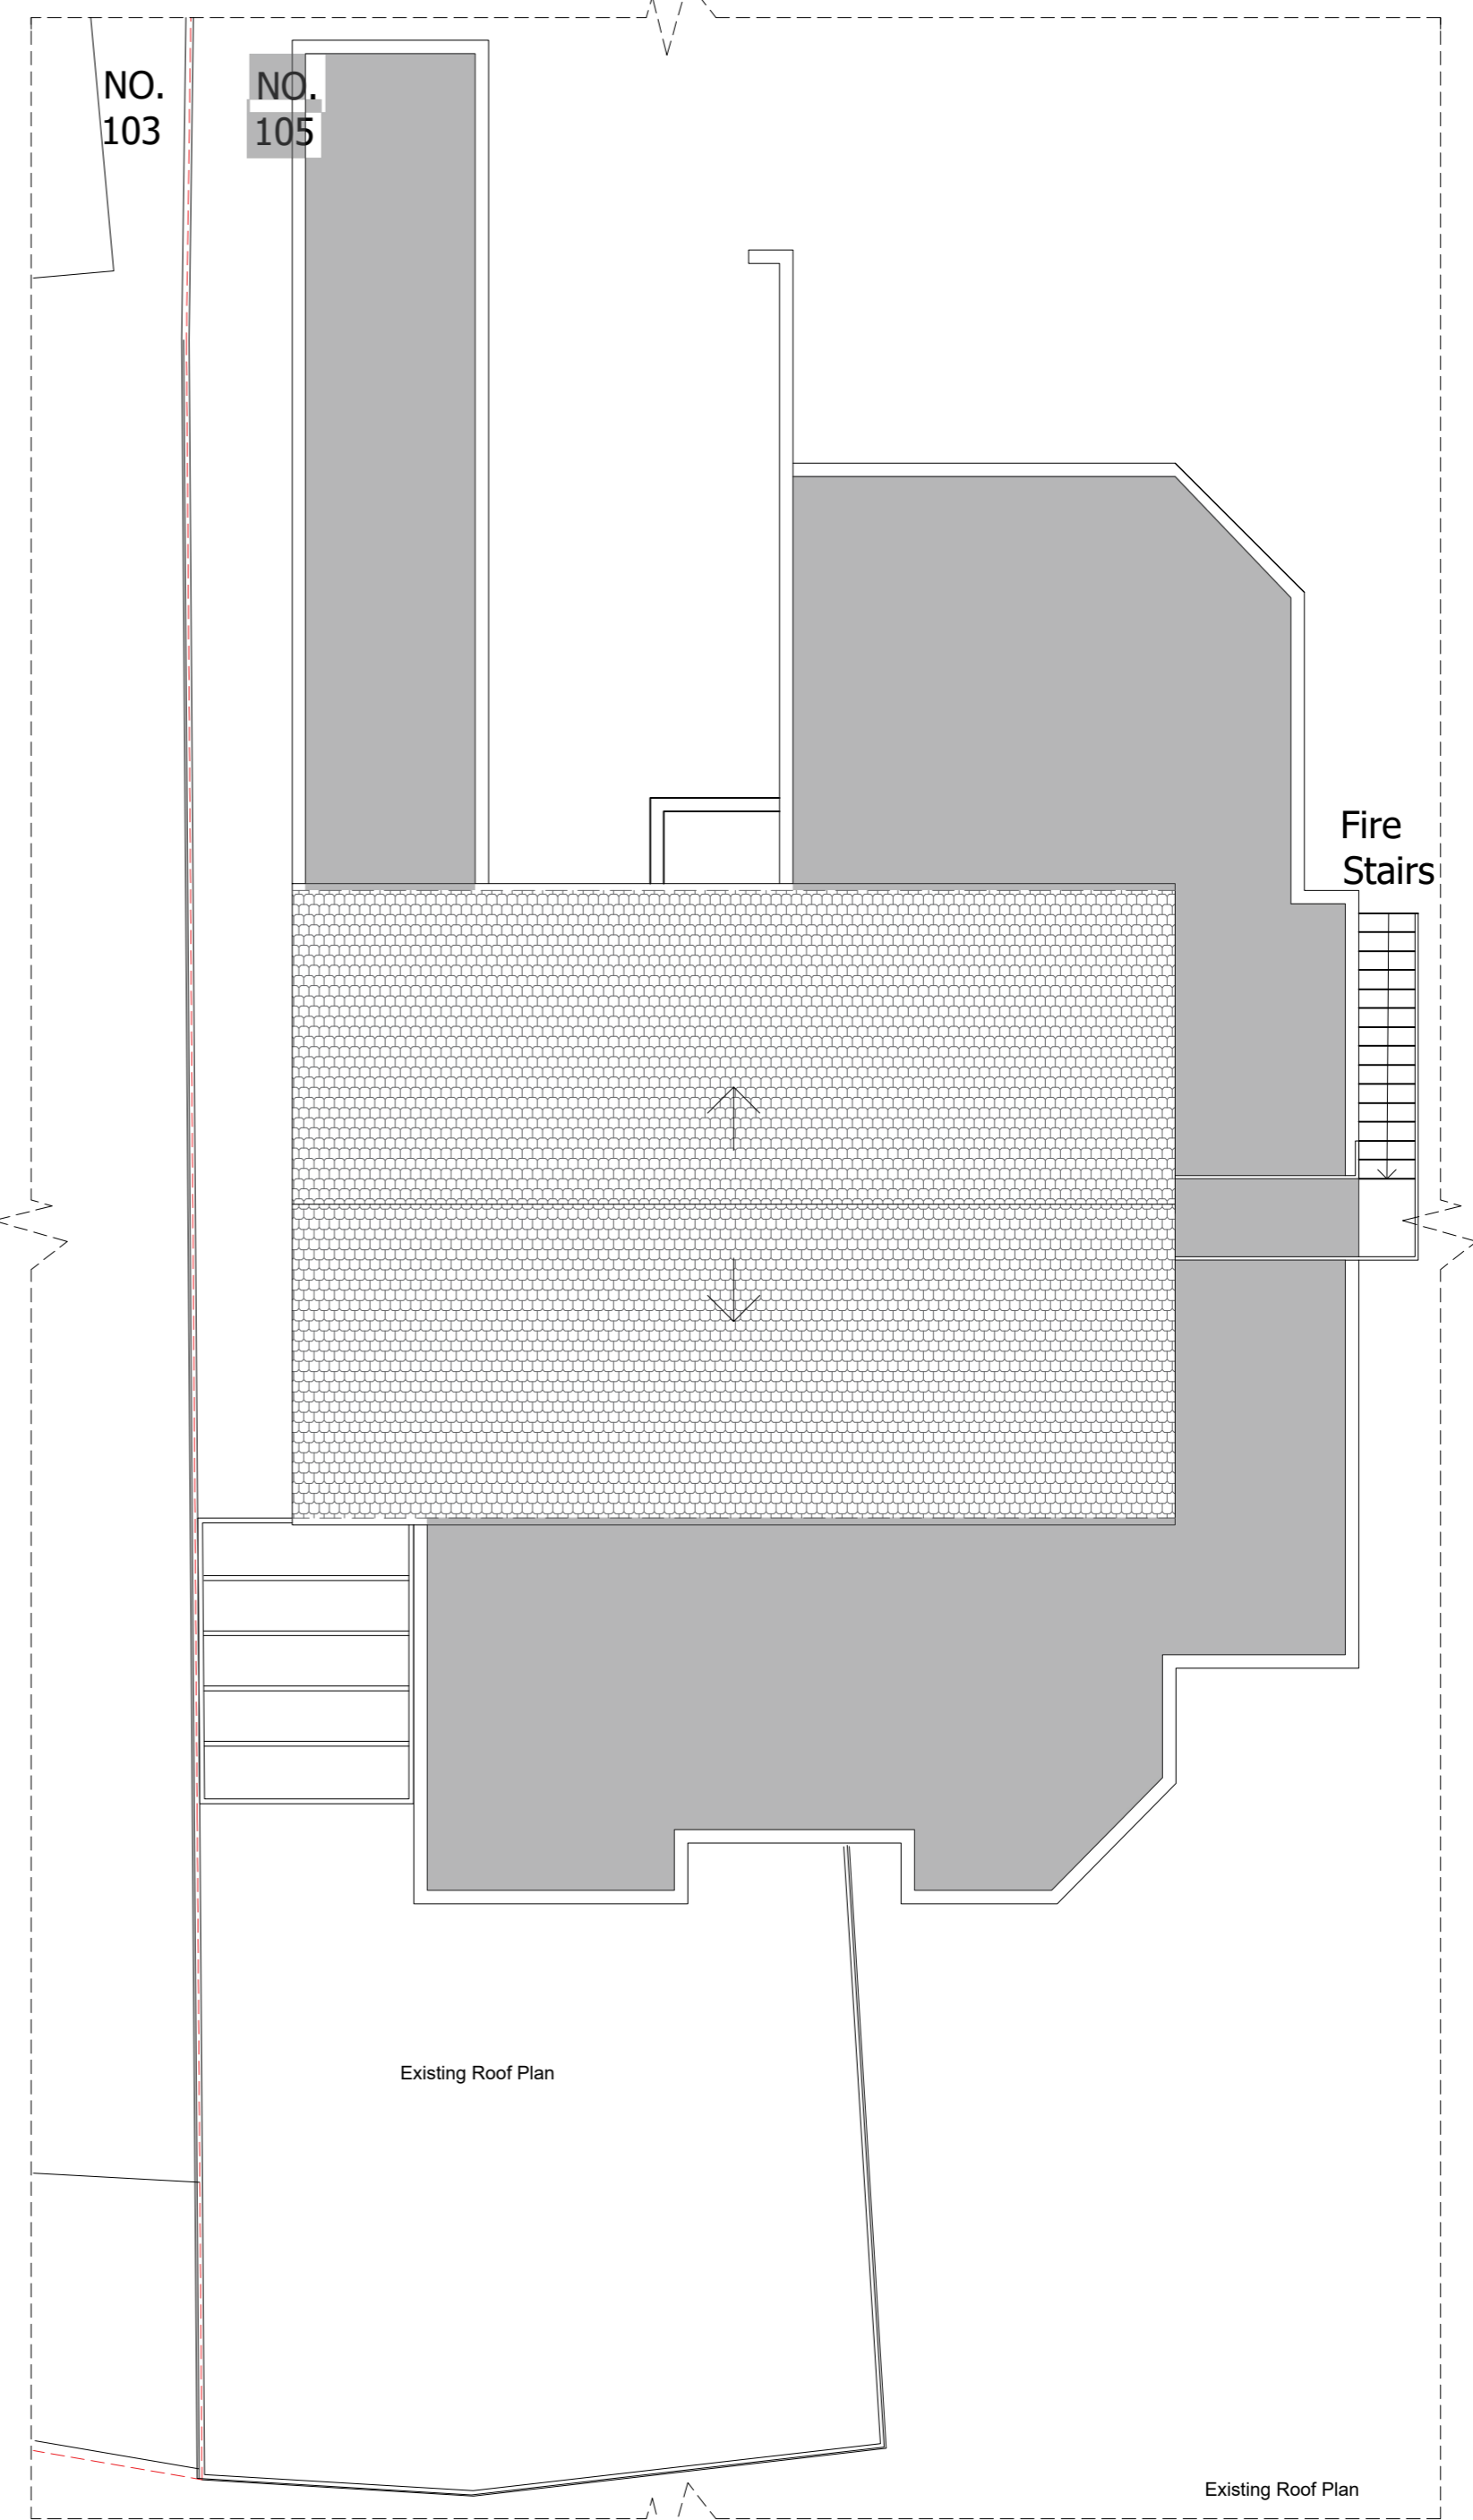

Existing Roof Plan

Any dimensions shown should be checked on site and discrepancies reported to the Architect prior to construction. Designs are not coordinated with engineer projects. Do not scale for construction purposes.

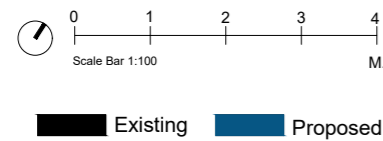

Drawing Name
Existing Plans2

Project Address
The Hargate Arms, 105 Hargate Lane, West Bromwich B71 1PH

Drawing No.
TheHargateArms105HargateLane_ExistingPlans2_V4

Scale
1/100 at A2

Designer
BB

Date
15.02.2024

Drawing No.
05

Revision
V4



Planning By Design Ltd
www.planning-by-design.co.uk
hello@planning-by-design.co.uk