




Proposed South Elevation

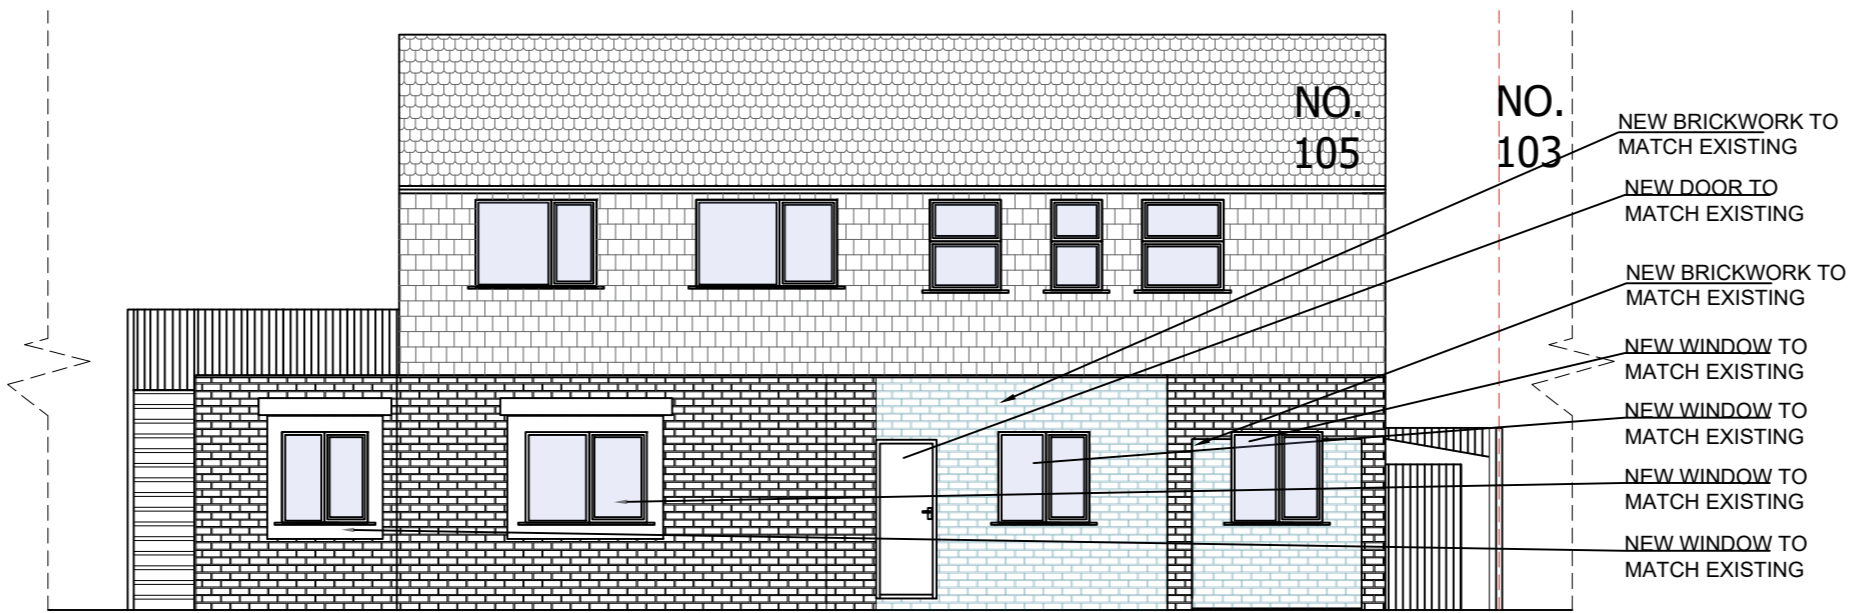

Proposed North Elevation

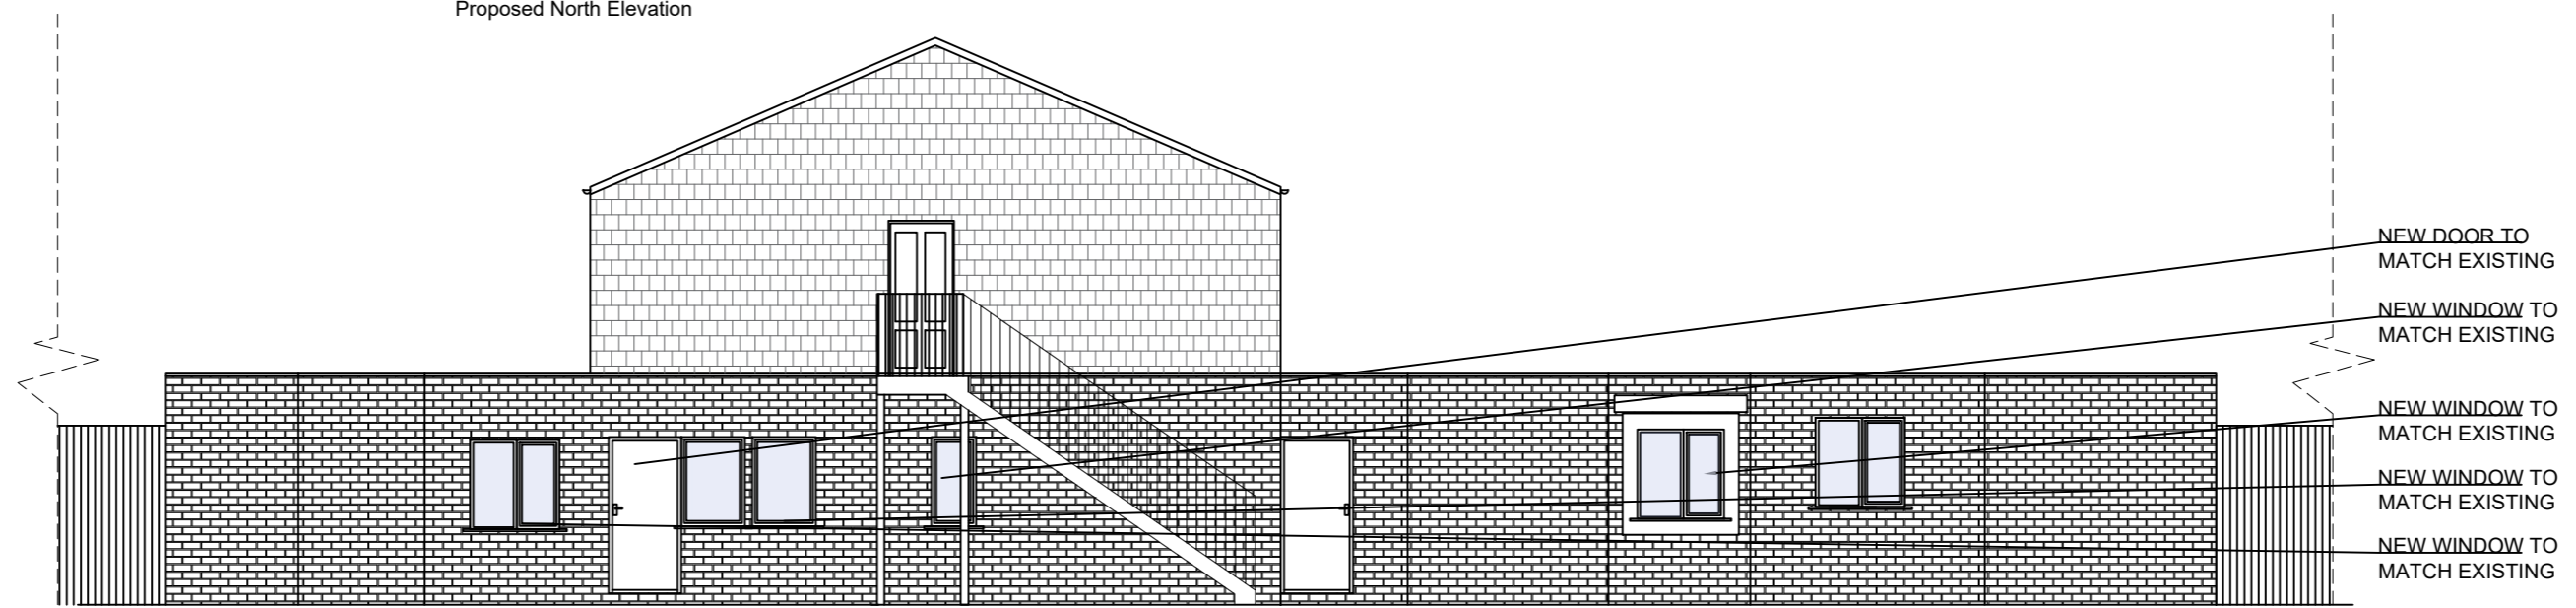


Proposed East Elevation

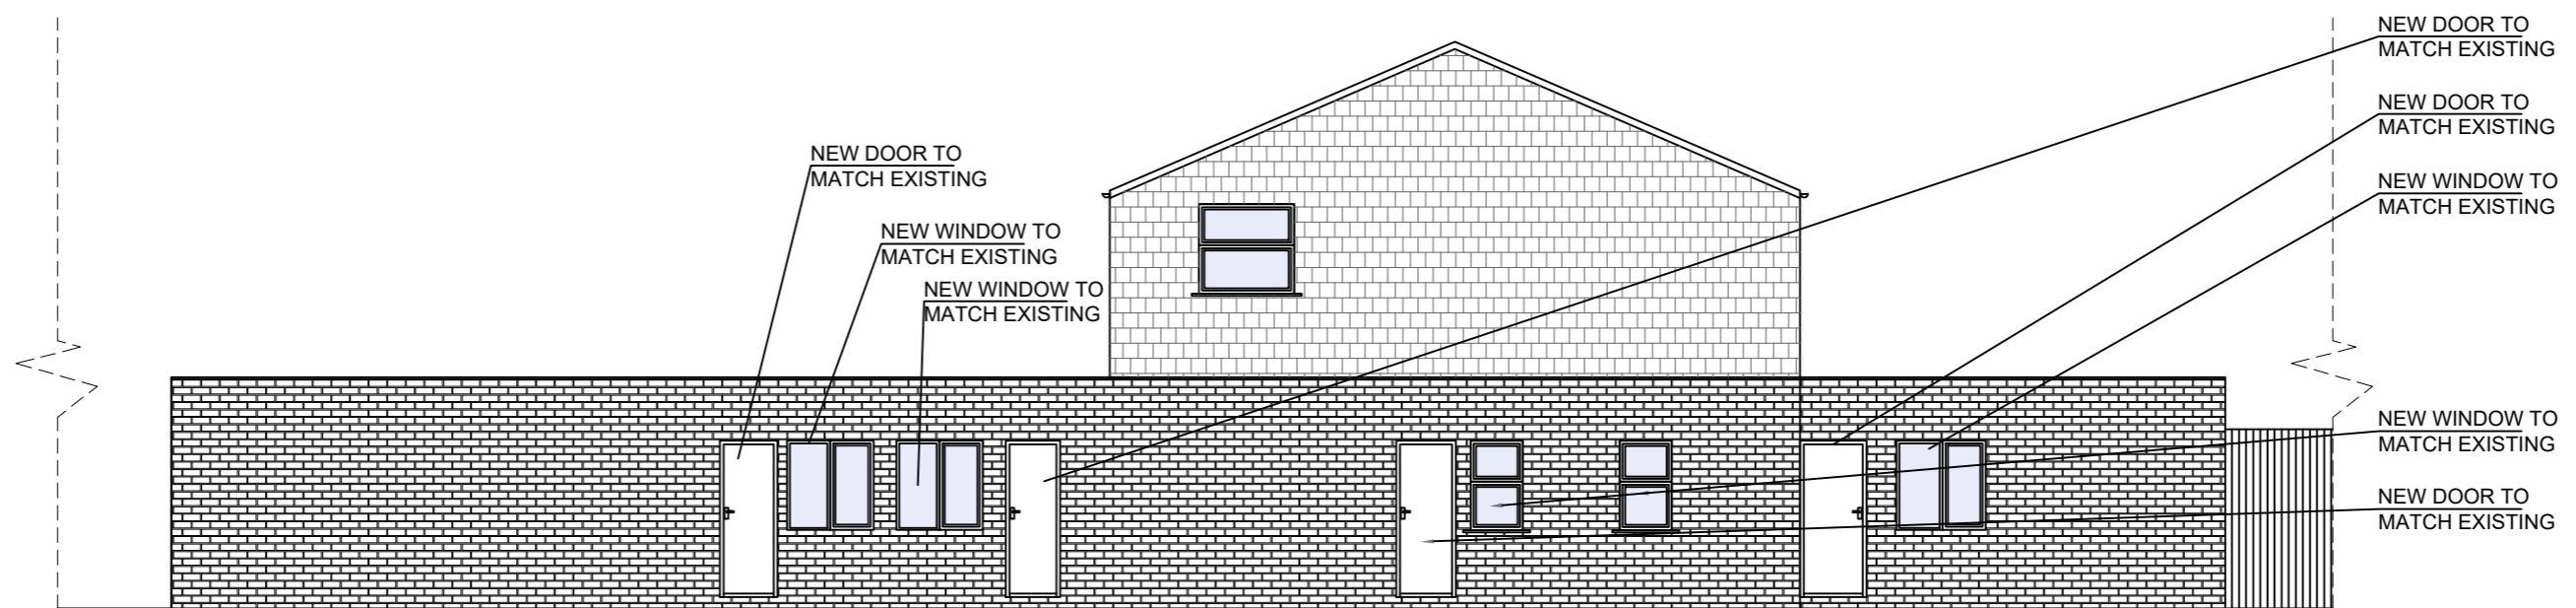

Proposed West Elevation

Any dimensions shown should be checked on site and discrepancies reported to the Architect prior to construction. Designs are not coordinated with engineer projects. Do not scale for construction purposes.

 

Existing Proposed

Drawing Name

Proposed Elevations

Project Address

The Hargate Arms, 105 Hargate Lane, West Bromwich B71 1PH

Drawing No.

TheHargateArms105HargateLane\_ProposedElevations\_V4

Scale

1/100 at A2

Drawing No.

09

Designer

BB

Revision

V4

Date

15.02.2024



Planning By Design Ltd  
www.planning-by-design.co.uk  
hello@planning-by-design.co.uk