




Existing South Elevation

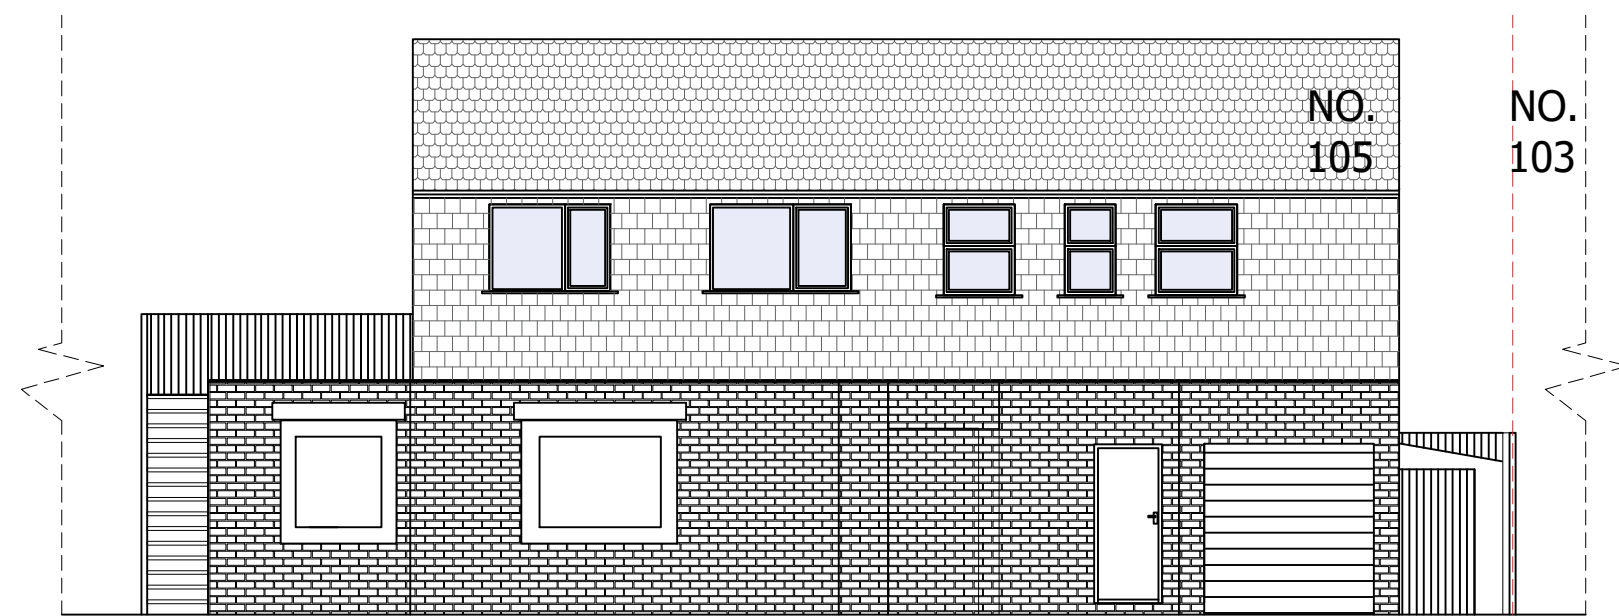

Existing North Elevation

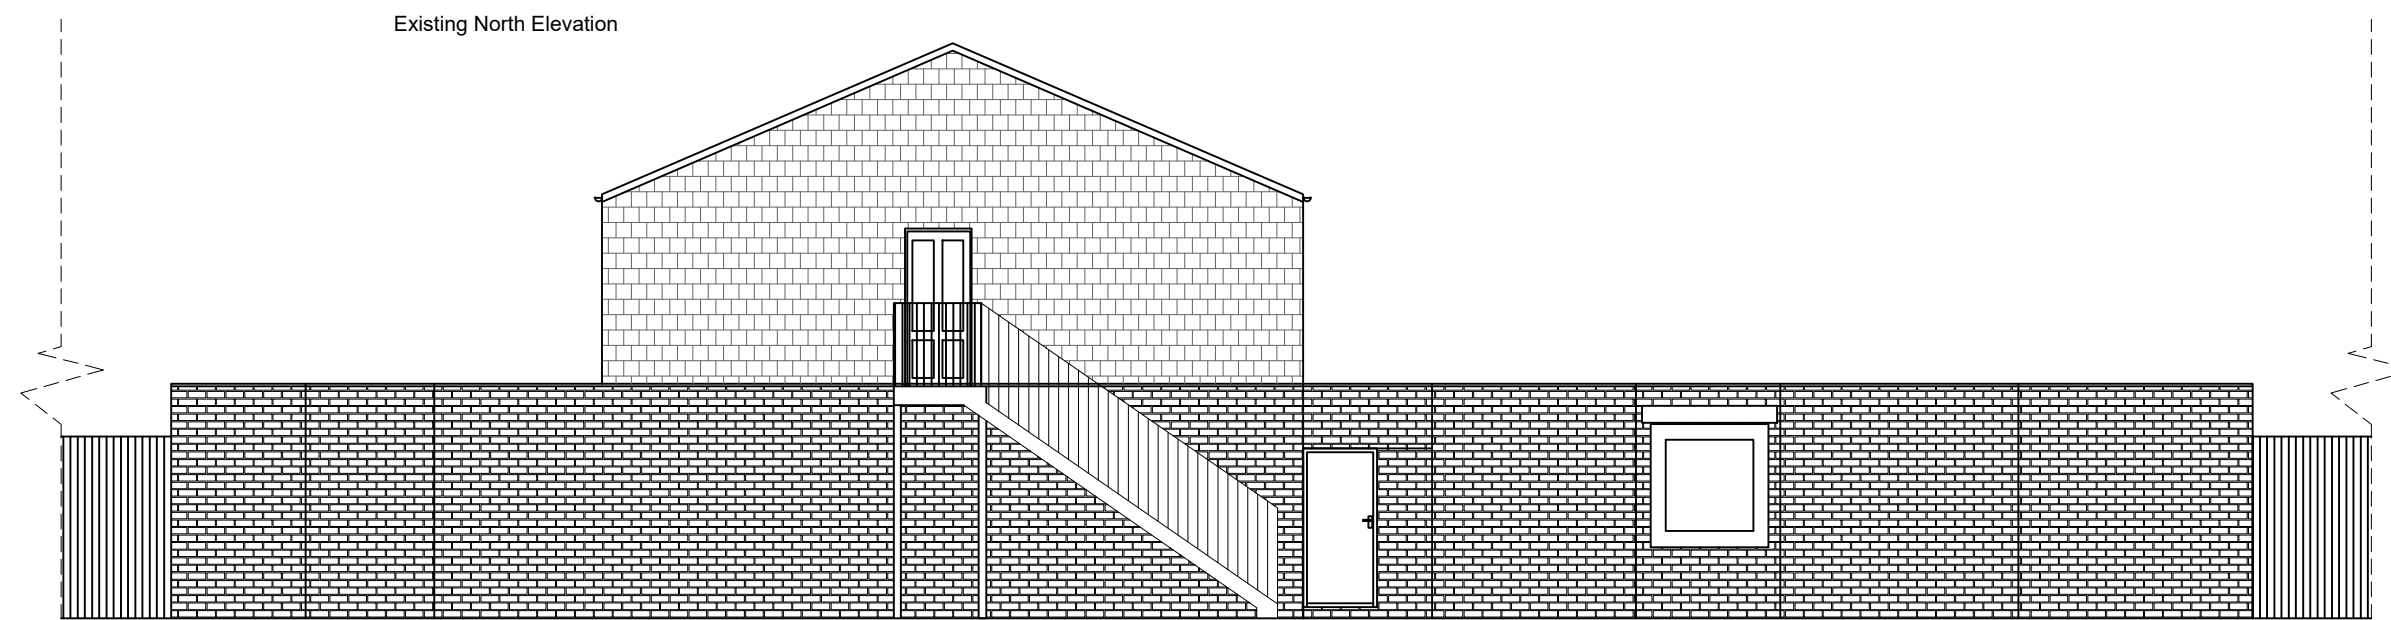


Existing East Elevation

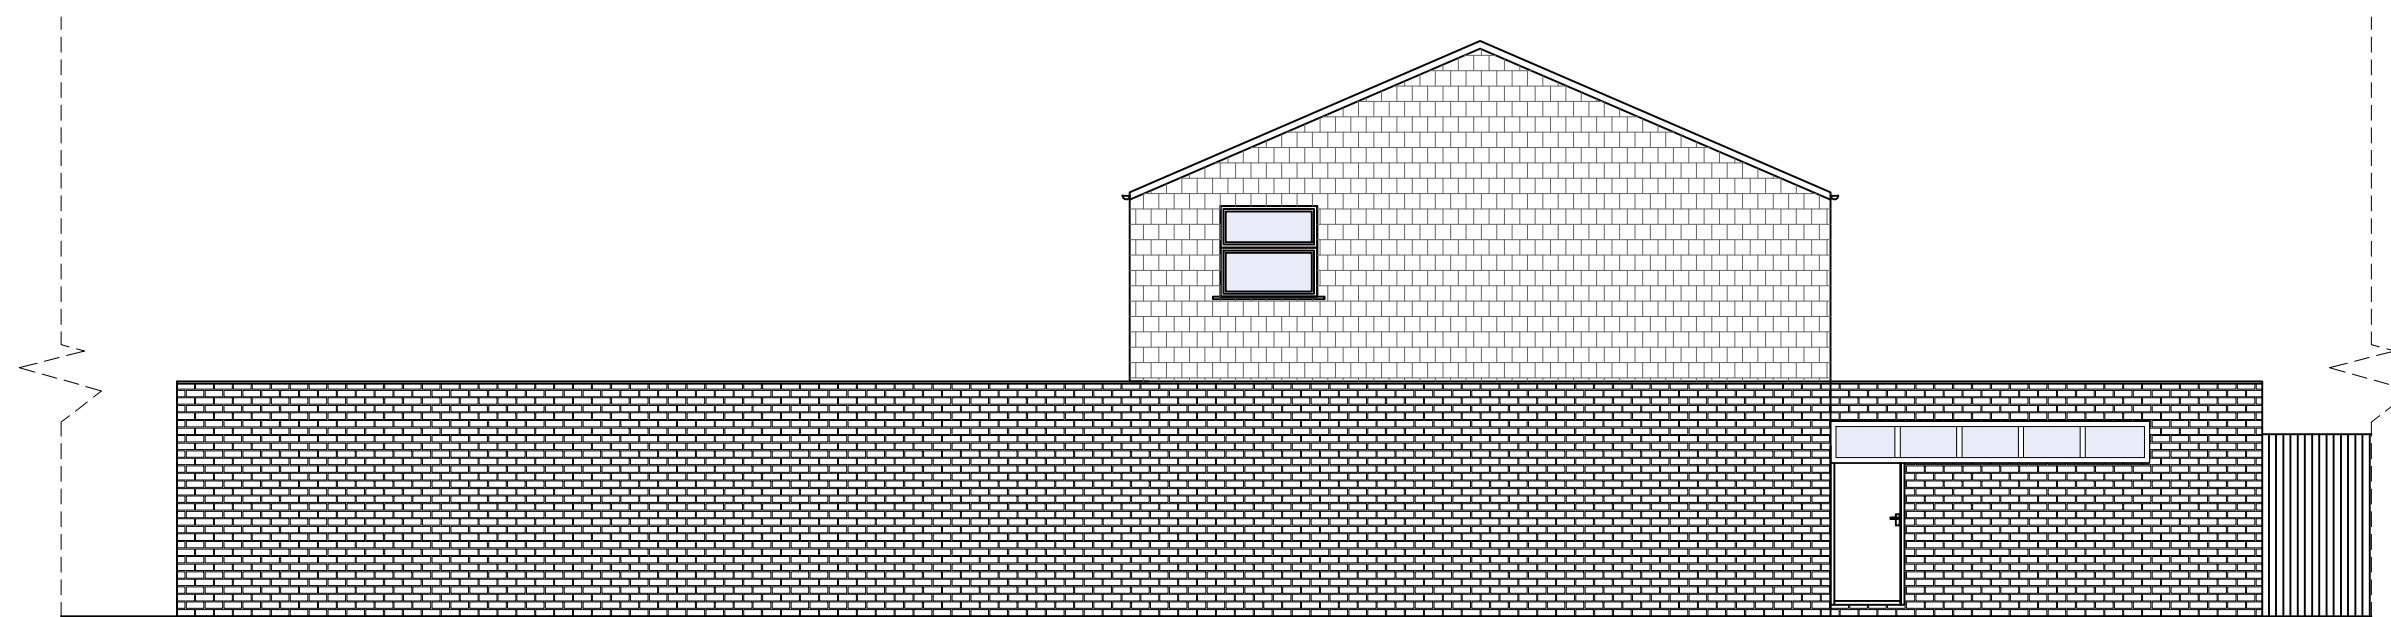

Existing West Elevation

Any dimensions shown should be checked on site and discrepancies reported to the Architect prior to construction. Designs are not coordinated with engineer projects. Do not scale for construction purposes.

 

Existing Proposed

Drawing Name

Existing Elevations

Project Address

The Hargate Arms, 105 Hargate Lane, West Bromwich B71 1PH

Drawing No.

TheHargateArms105HargateLane\_ExistingElevations\_V4

Scale  
1/100 at A2

Designer  
BB

Date  
15.02.2024

Drawing No.

08

Revision

V4



Planning By Design Ltd  
www.planning-by-design.co.uk  
hello@planning-by-design.co.uk