
 


Do not scale from this drawing. If in doubt, ask. This drawing is the property of Thomas Robinson Architects and must not be copied, reproduced or disclosed other than for the purposes of this project.

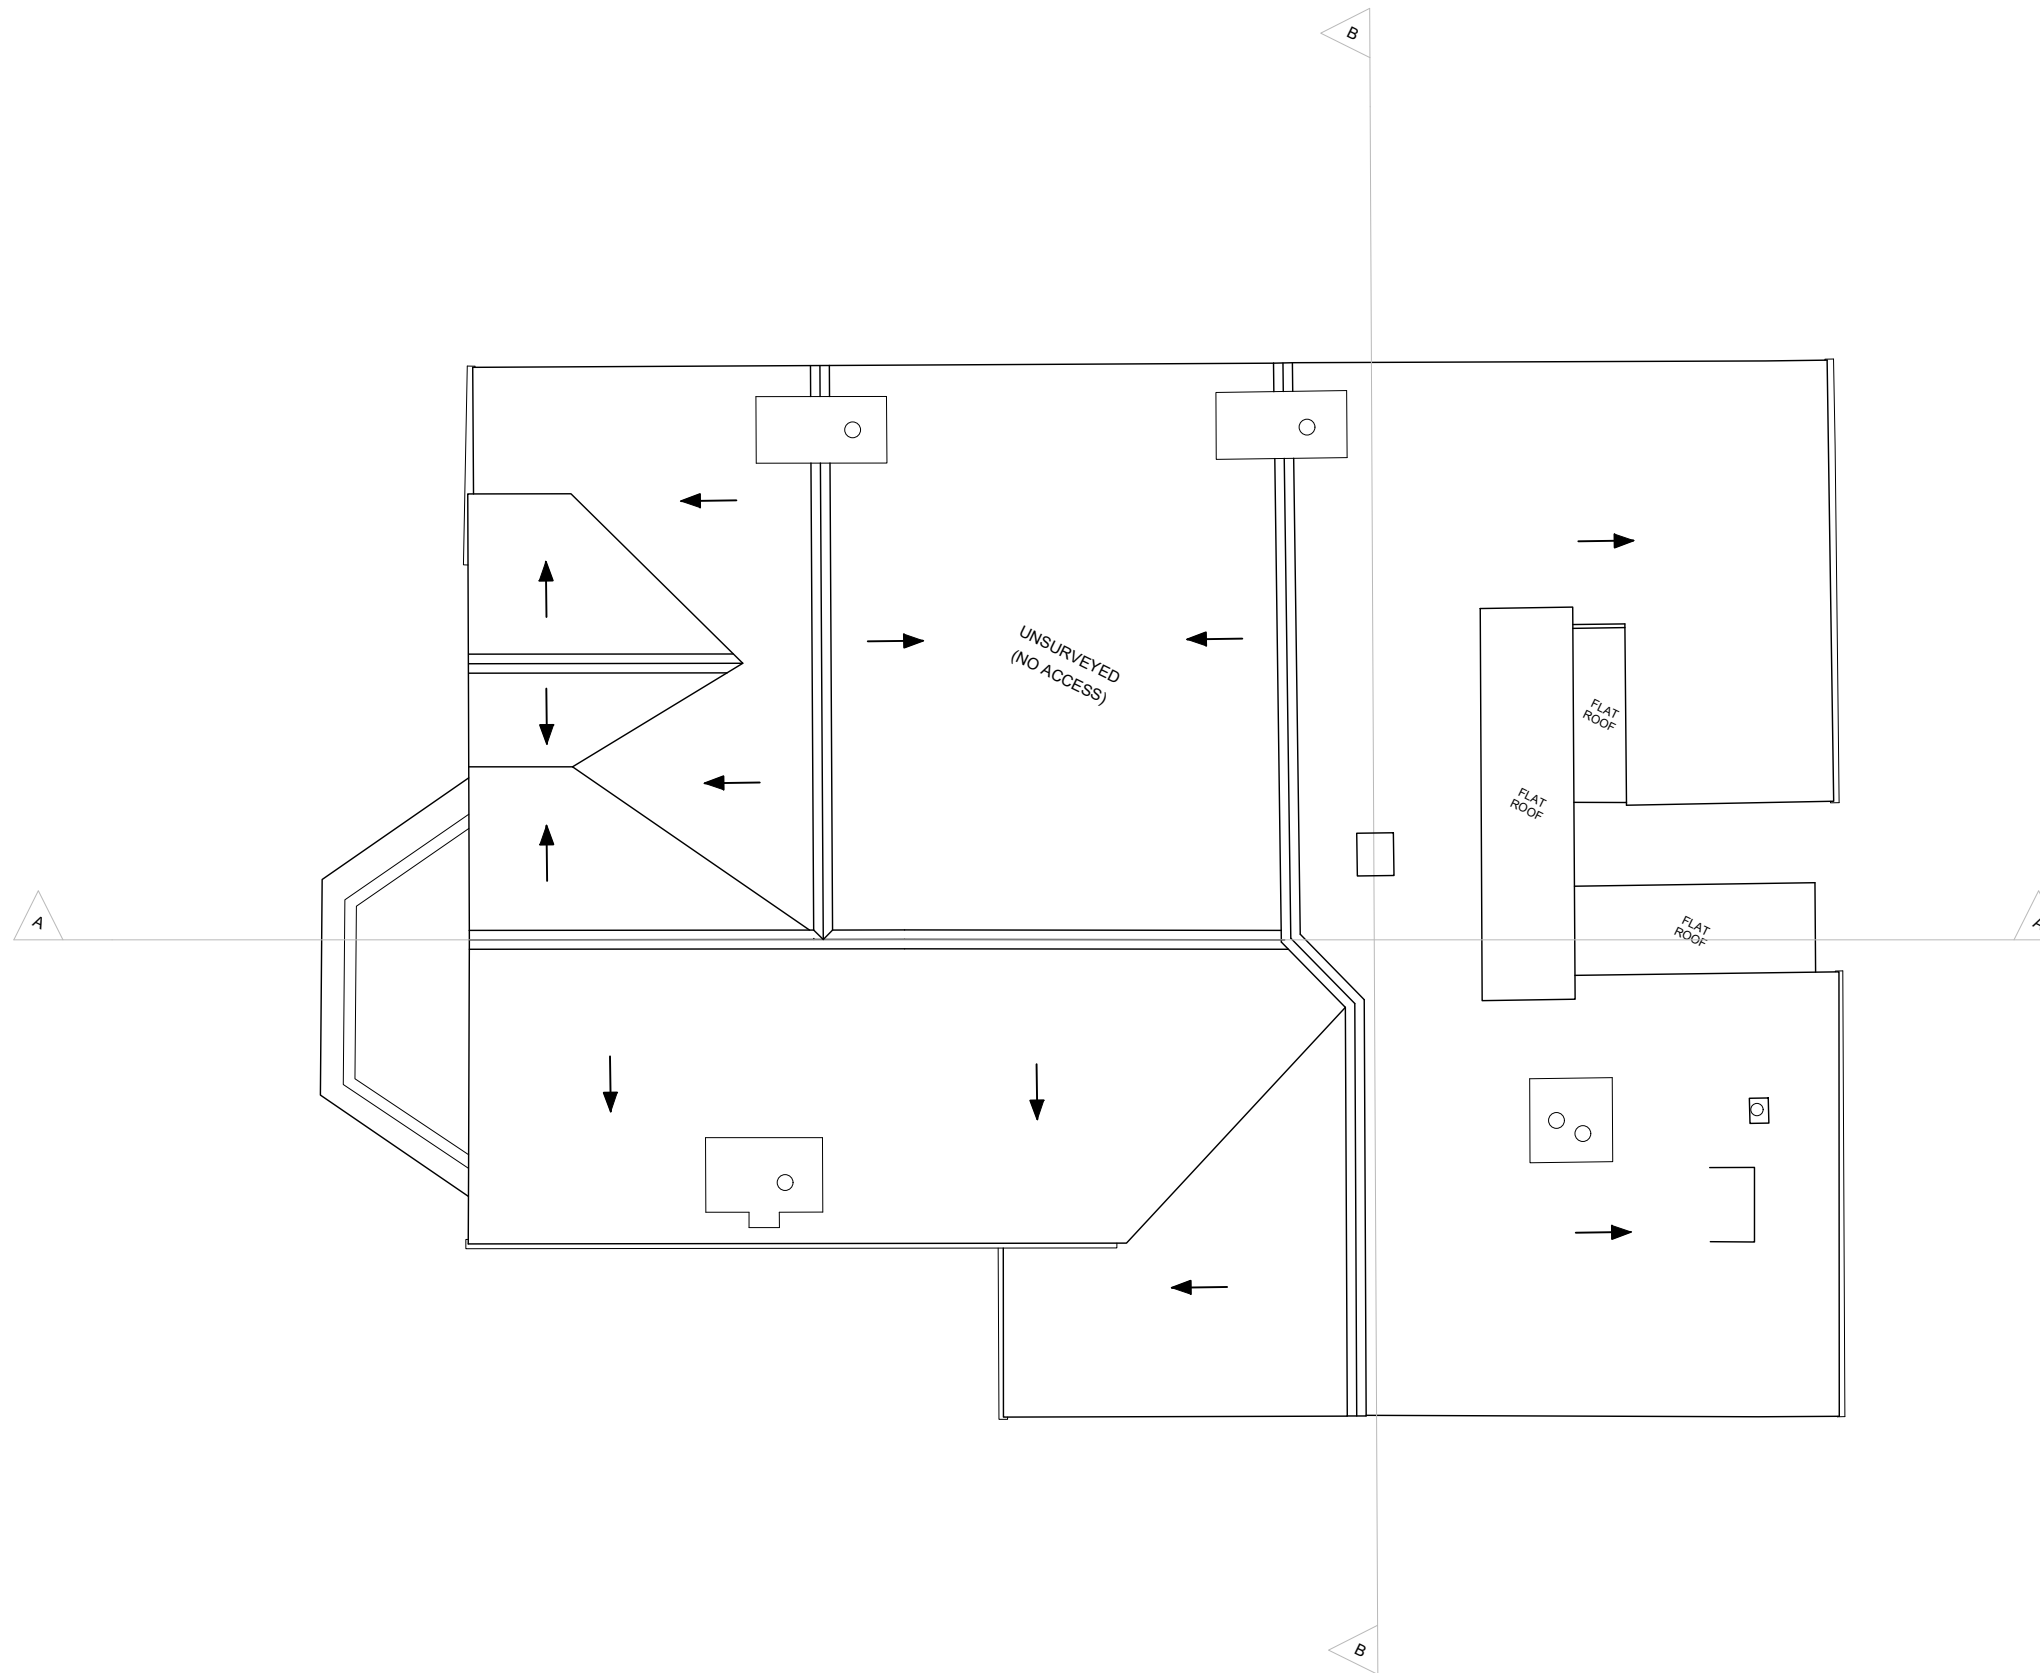

Revision Initials Date

THOMAS ROBINSON ARCHITECTS

THE RED HOUSE, CROFTAMIE, GLASGOW G63 0EU
TEL 01360 661144 FAX 01360 661122
email: mail@thomasrobinsonarchitects.co.uk
www.thomasrobinsonarchitects.co.uk

JOB TITLE

South Beach
Troon

DRAWING TITLE

Roof Plan
as Existing

SCALE DATE DRAWING/CHECKED
1:100 @A3 JAN 24 DM/FW

JOB NO. DRAWING NO. REVISION
1133 EX-302