
 


Do not scale from this drawing. If in doubt, ask. This drawing is the property of Thomas Robinson Architects and must not be copied, reproduced or disclosed other than for the purposes of this project.

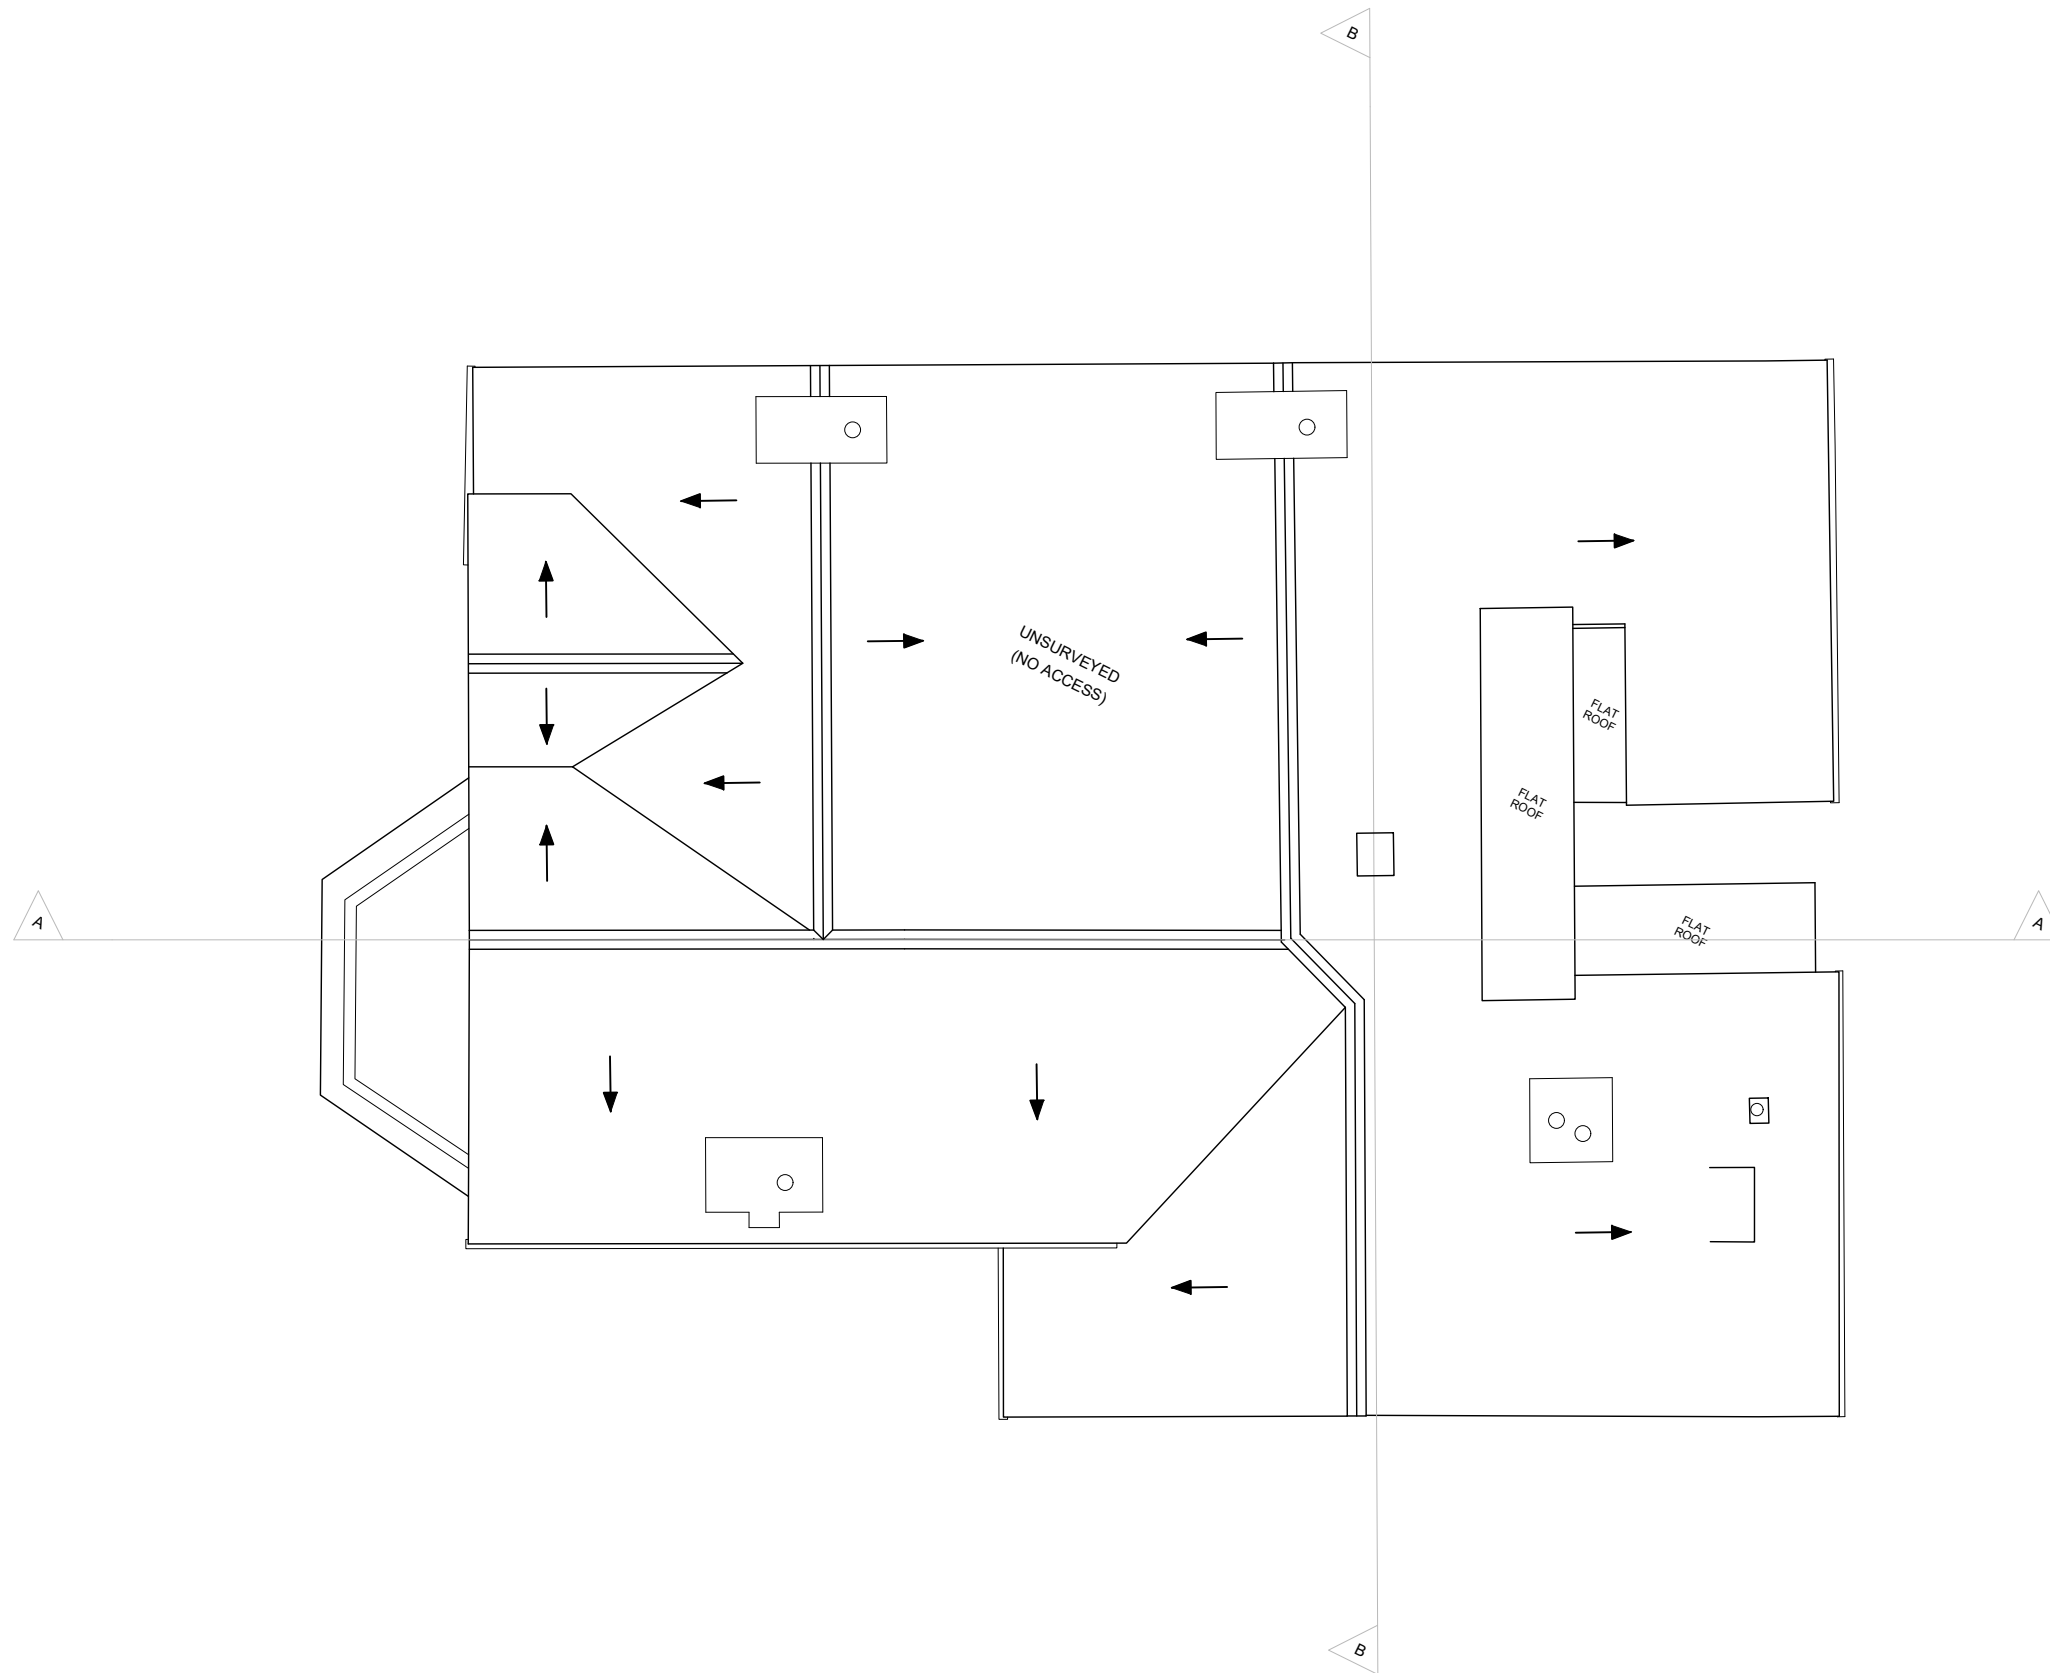

Revision	Initials	Date

THOMAS ROBINSON ARCHITECTS

THE RED HOUSE, CROFTAMIE, GLASGOW G63 0EU
 TEL 01360 661144 FAX 01360 661122
 email: mail@thomasrobinsonarchitects.co.uk
 www.thomasrobinsonarchitects.co.uk

JOB TITLE

South Beach
Tron

DRAWING TITLE

Roof Plan
as Proposed

SCALE	DATE	DRAWING/CHECKED
1:100 @A3	JAN 24	DM/FW

JOB NO.	DRAWING NO.	REVISION
1133	PL-305	