



Do not scale from this drawing. If in doubt, ask. This drawing is the property of Thomas Robinson Architects and must not be copied, reproduced or disclosed other than for the purposes of this project.

1133-SouthBeach
 Supply by: www.dmapcentre.com
 Serial No: 278324
 Client Coordinates: 232767 430143
 Production Date: 17/01/2024 15:06:39

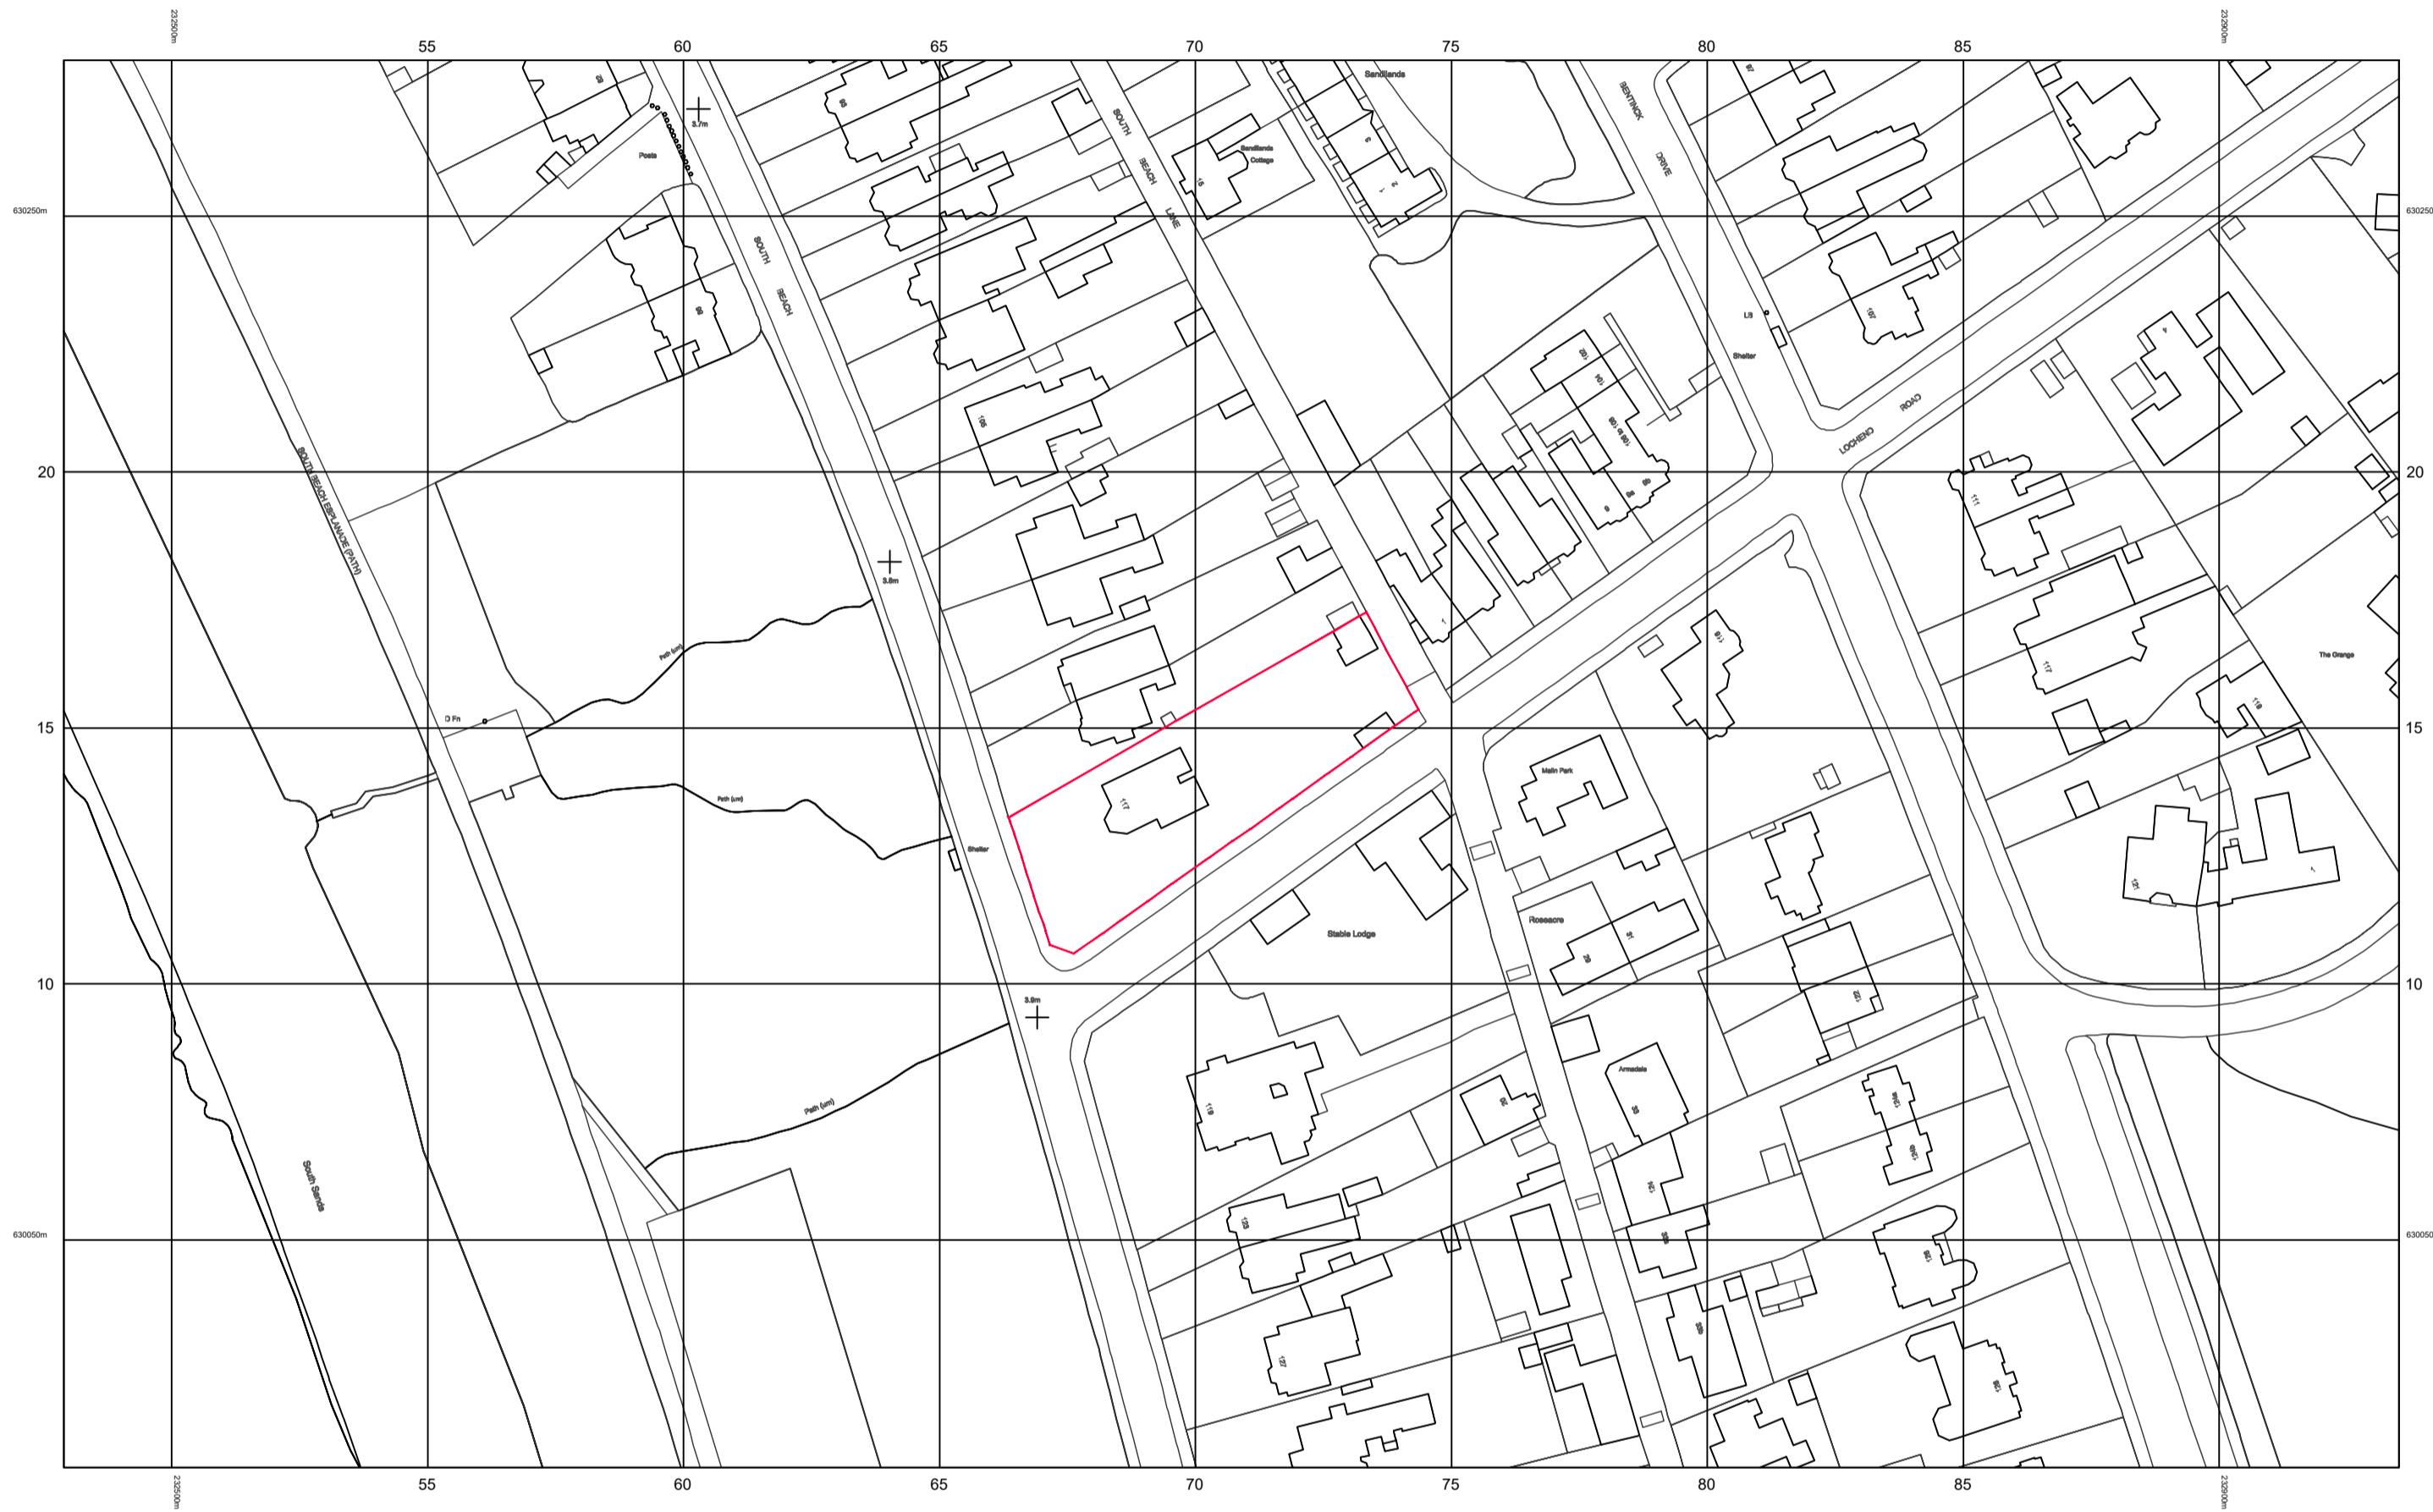

Location Plan
 1 : 1250

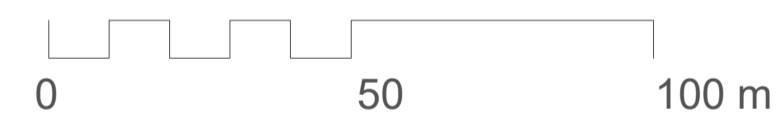

Site Plan
 1 : 500



Revision	Initials	Date

THOMAS ROBINSON ARCHITECTS
 THE RED HOUSE, CROFTVALE, GLASGOW G3 7DU
 TEL: 01360 461144 FAX: 01360 461132
 email: info@thomasrobinsonarchitects.co.uk
 www.thomasrobinsonarchitects.co.uk

JOB TITLE
South Beach Troon

DRAWING TITLE
Location & Site Plans as Existing & Proposed

SCALE	DATE	DRAWING/CHECKED
VARIES @A1	JAN 24	DM/FW
JOB NO.	DRAWING NO.	REVISION
1133	PL-100	

