



FRONT ELEVATION
Scale 1:100

SIDE ELEVATION
Scale 1:100


REAR ELEVATION
Scale 1:100

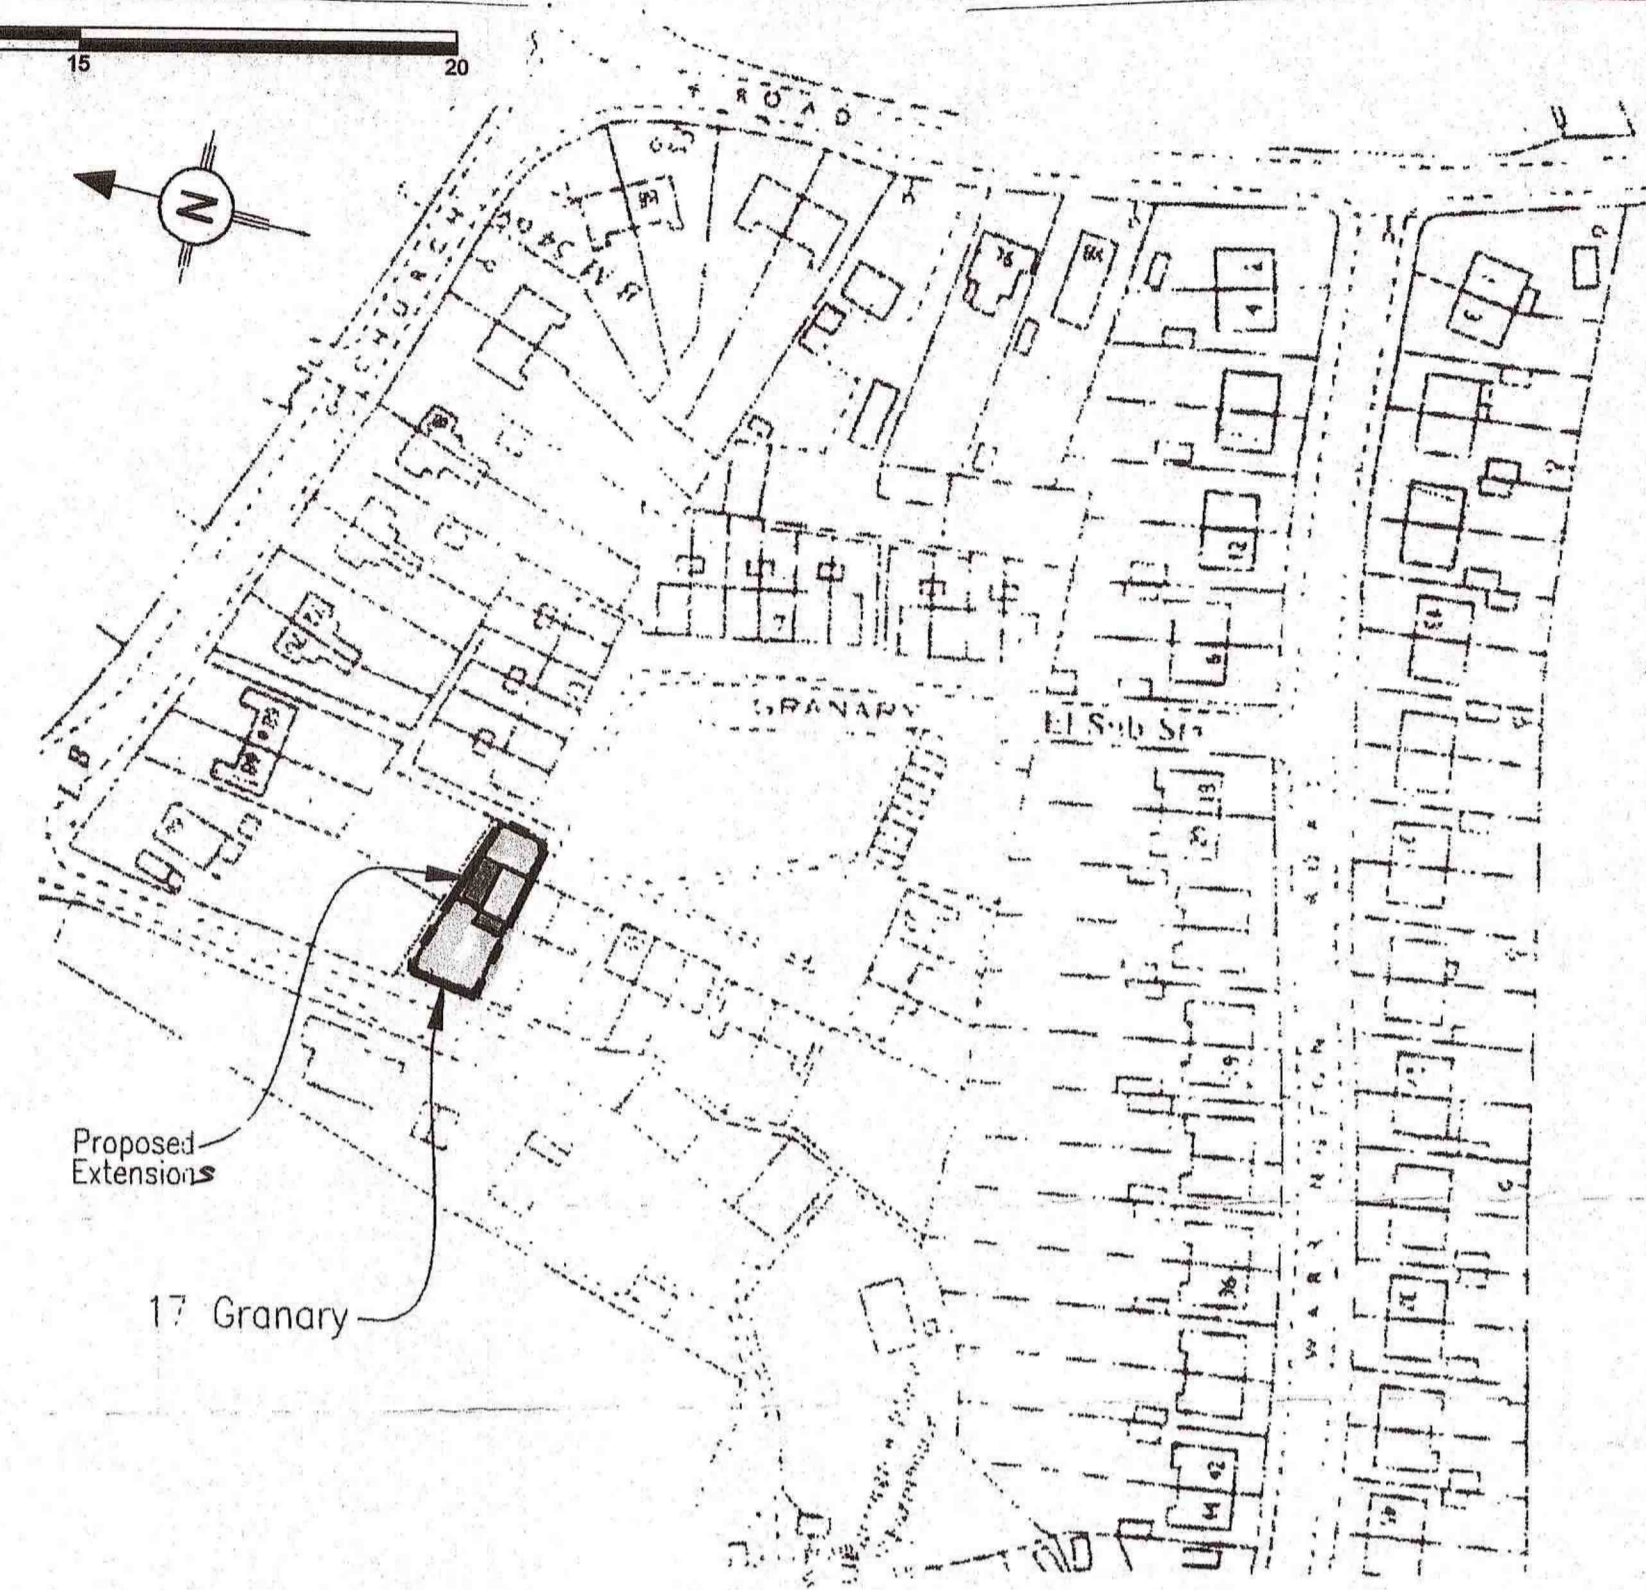

SITE LOCATION PLAN
Scale 1:1250

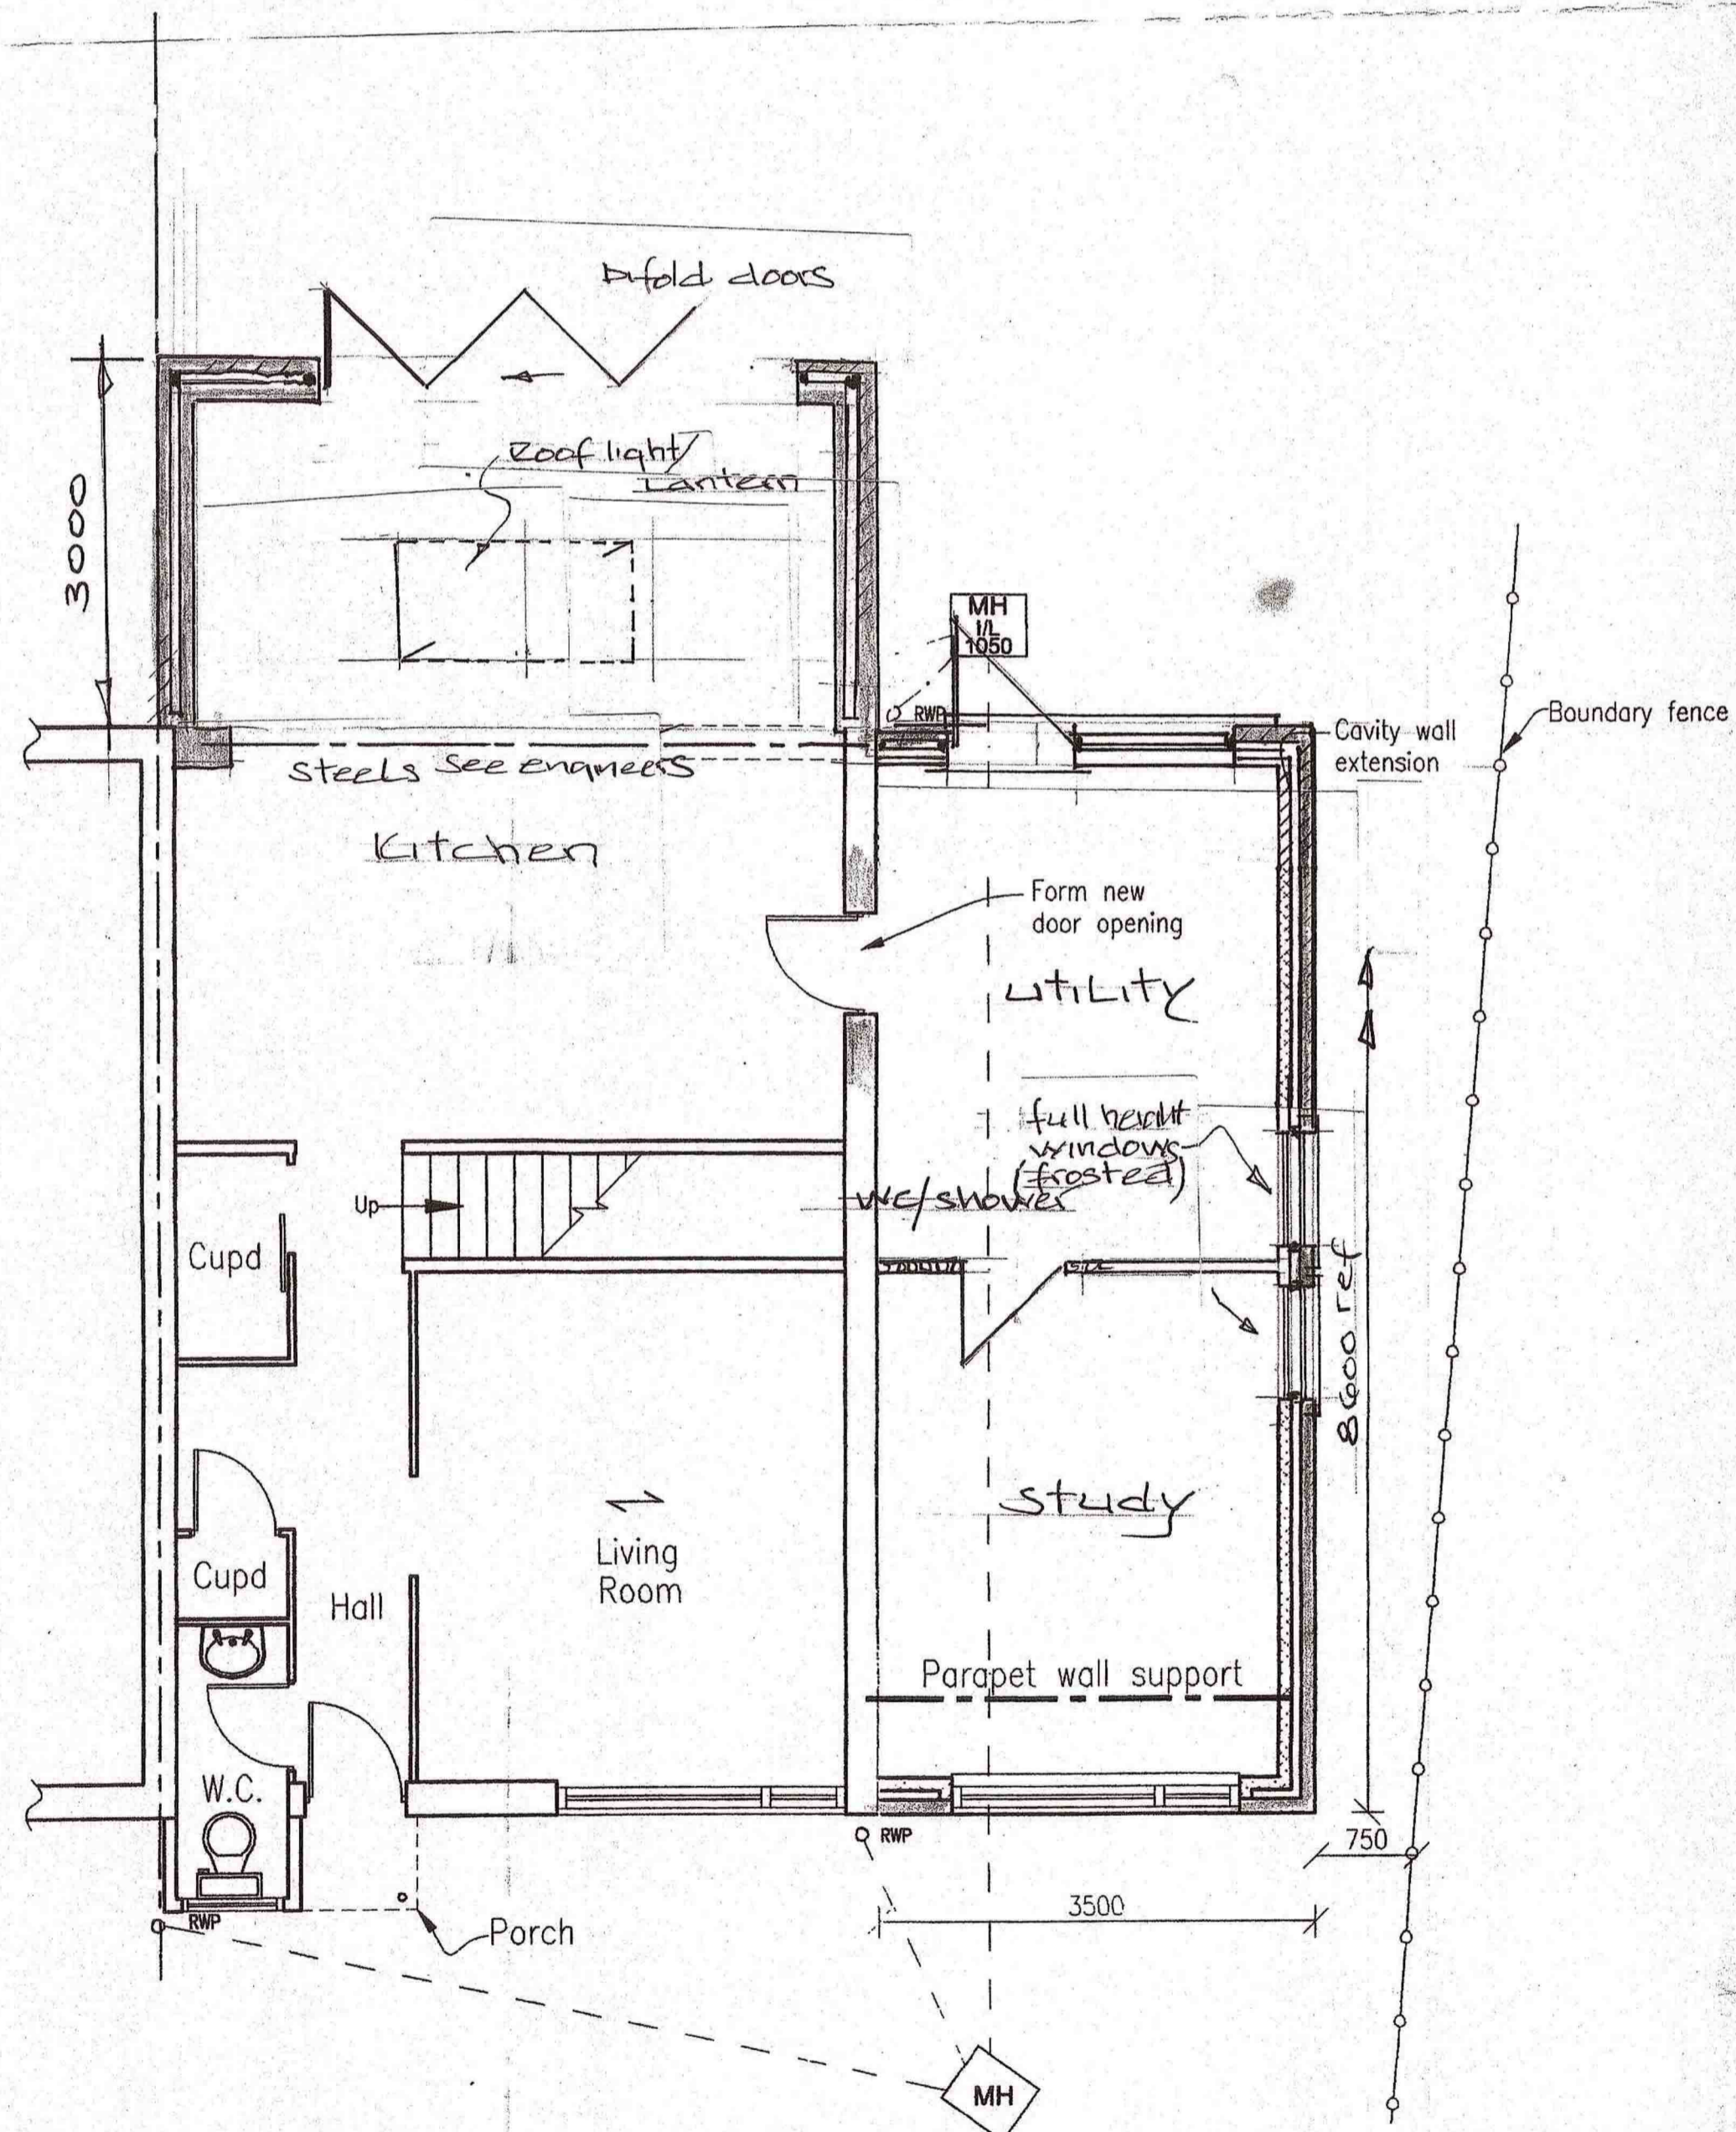

GROUND FLOOR PLAN
Scale 1:50

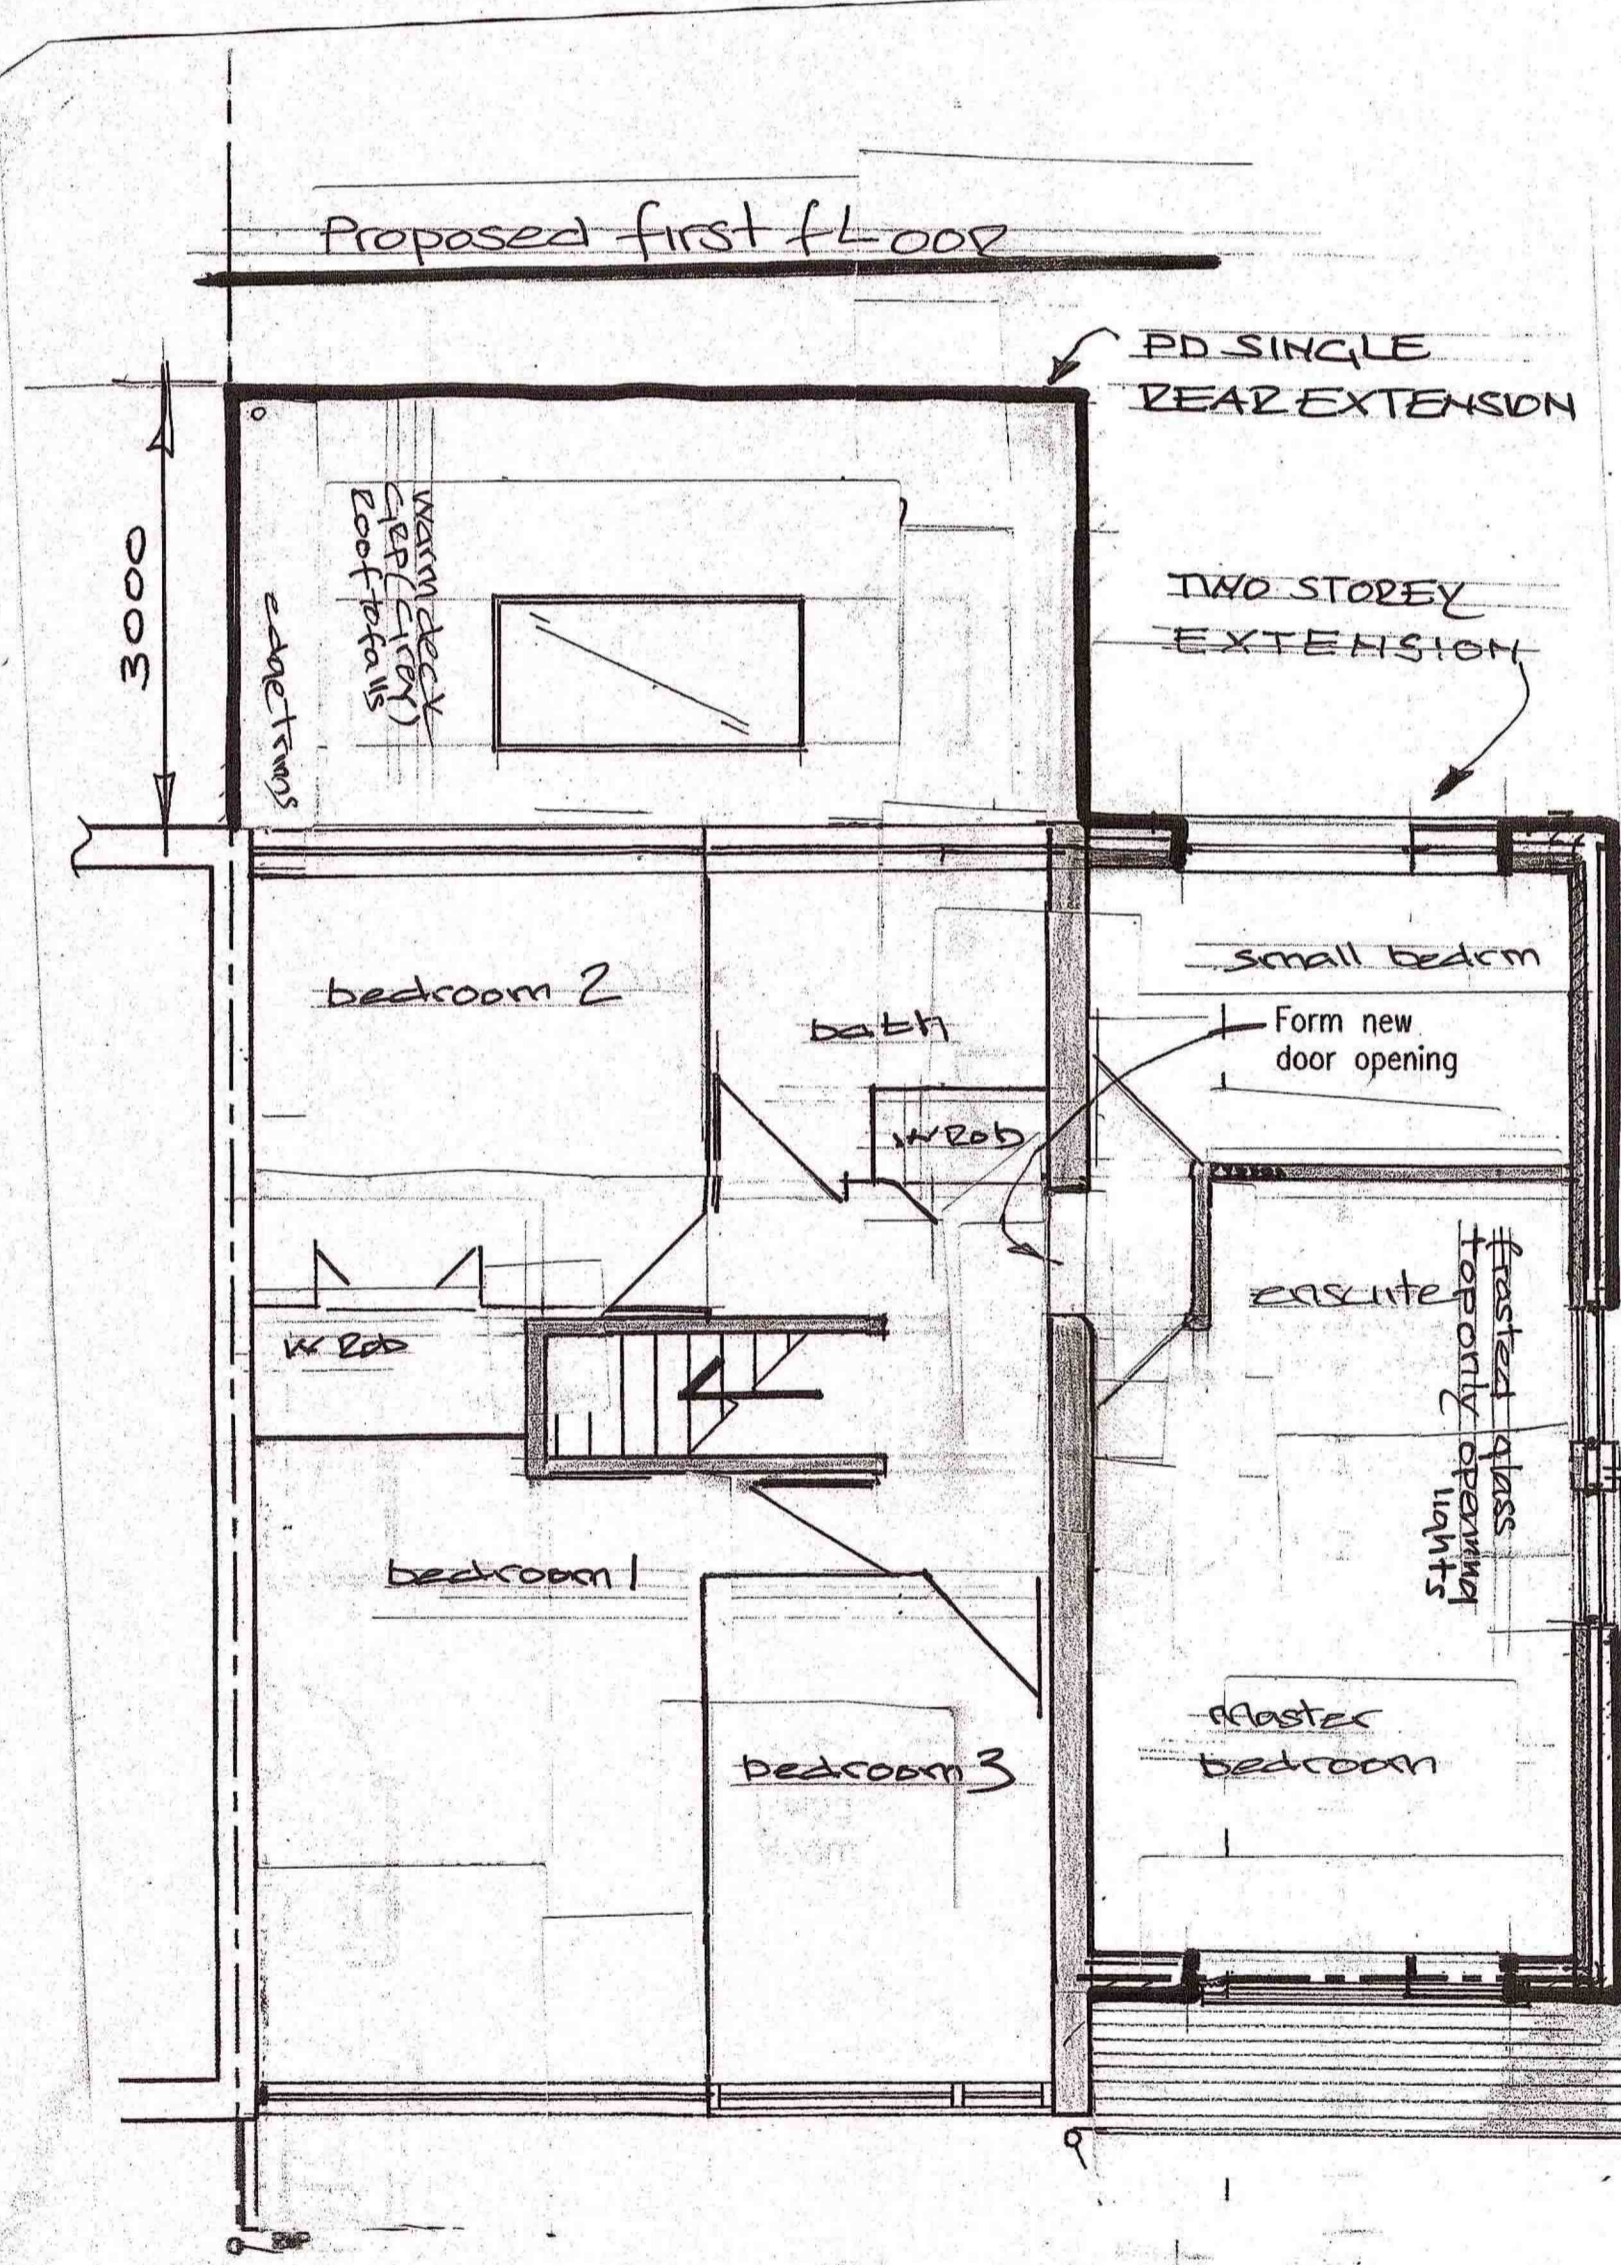

first floor Plan
Scale 1:50

ODA/1015/02 A
Proposed Extension
17 Granary
Paddock Wood
Kent

PROPOSED PLANS & ELEVATIONS

Keith Churchill M.Sc (Arch)
Ondesign Associates
Architectural & Planning Consultants



The Elm House
Brenchley, Kent
TN12 7NS

Architectural & Planning Consultants
Building Surveyors
Project & Facilities Management
Chartered Builders

