





LOCATION PLAN
(1:1250)

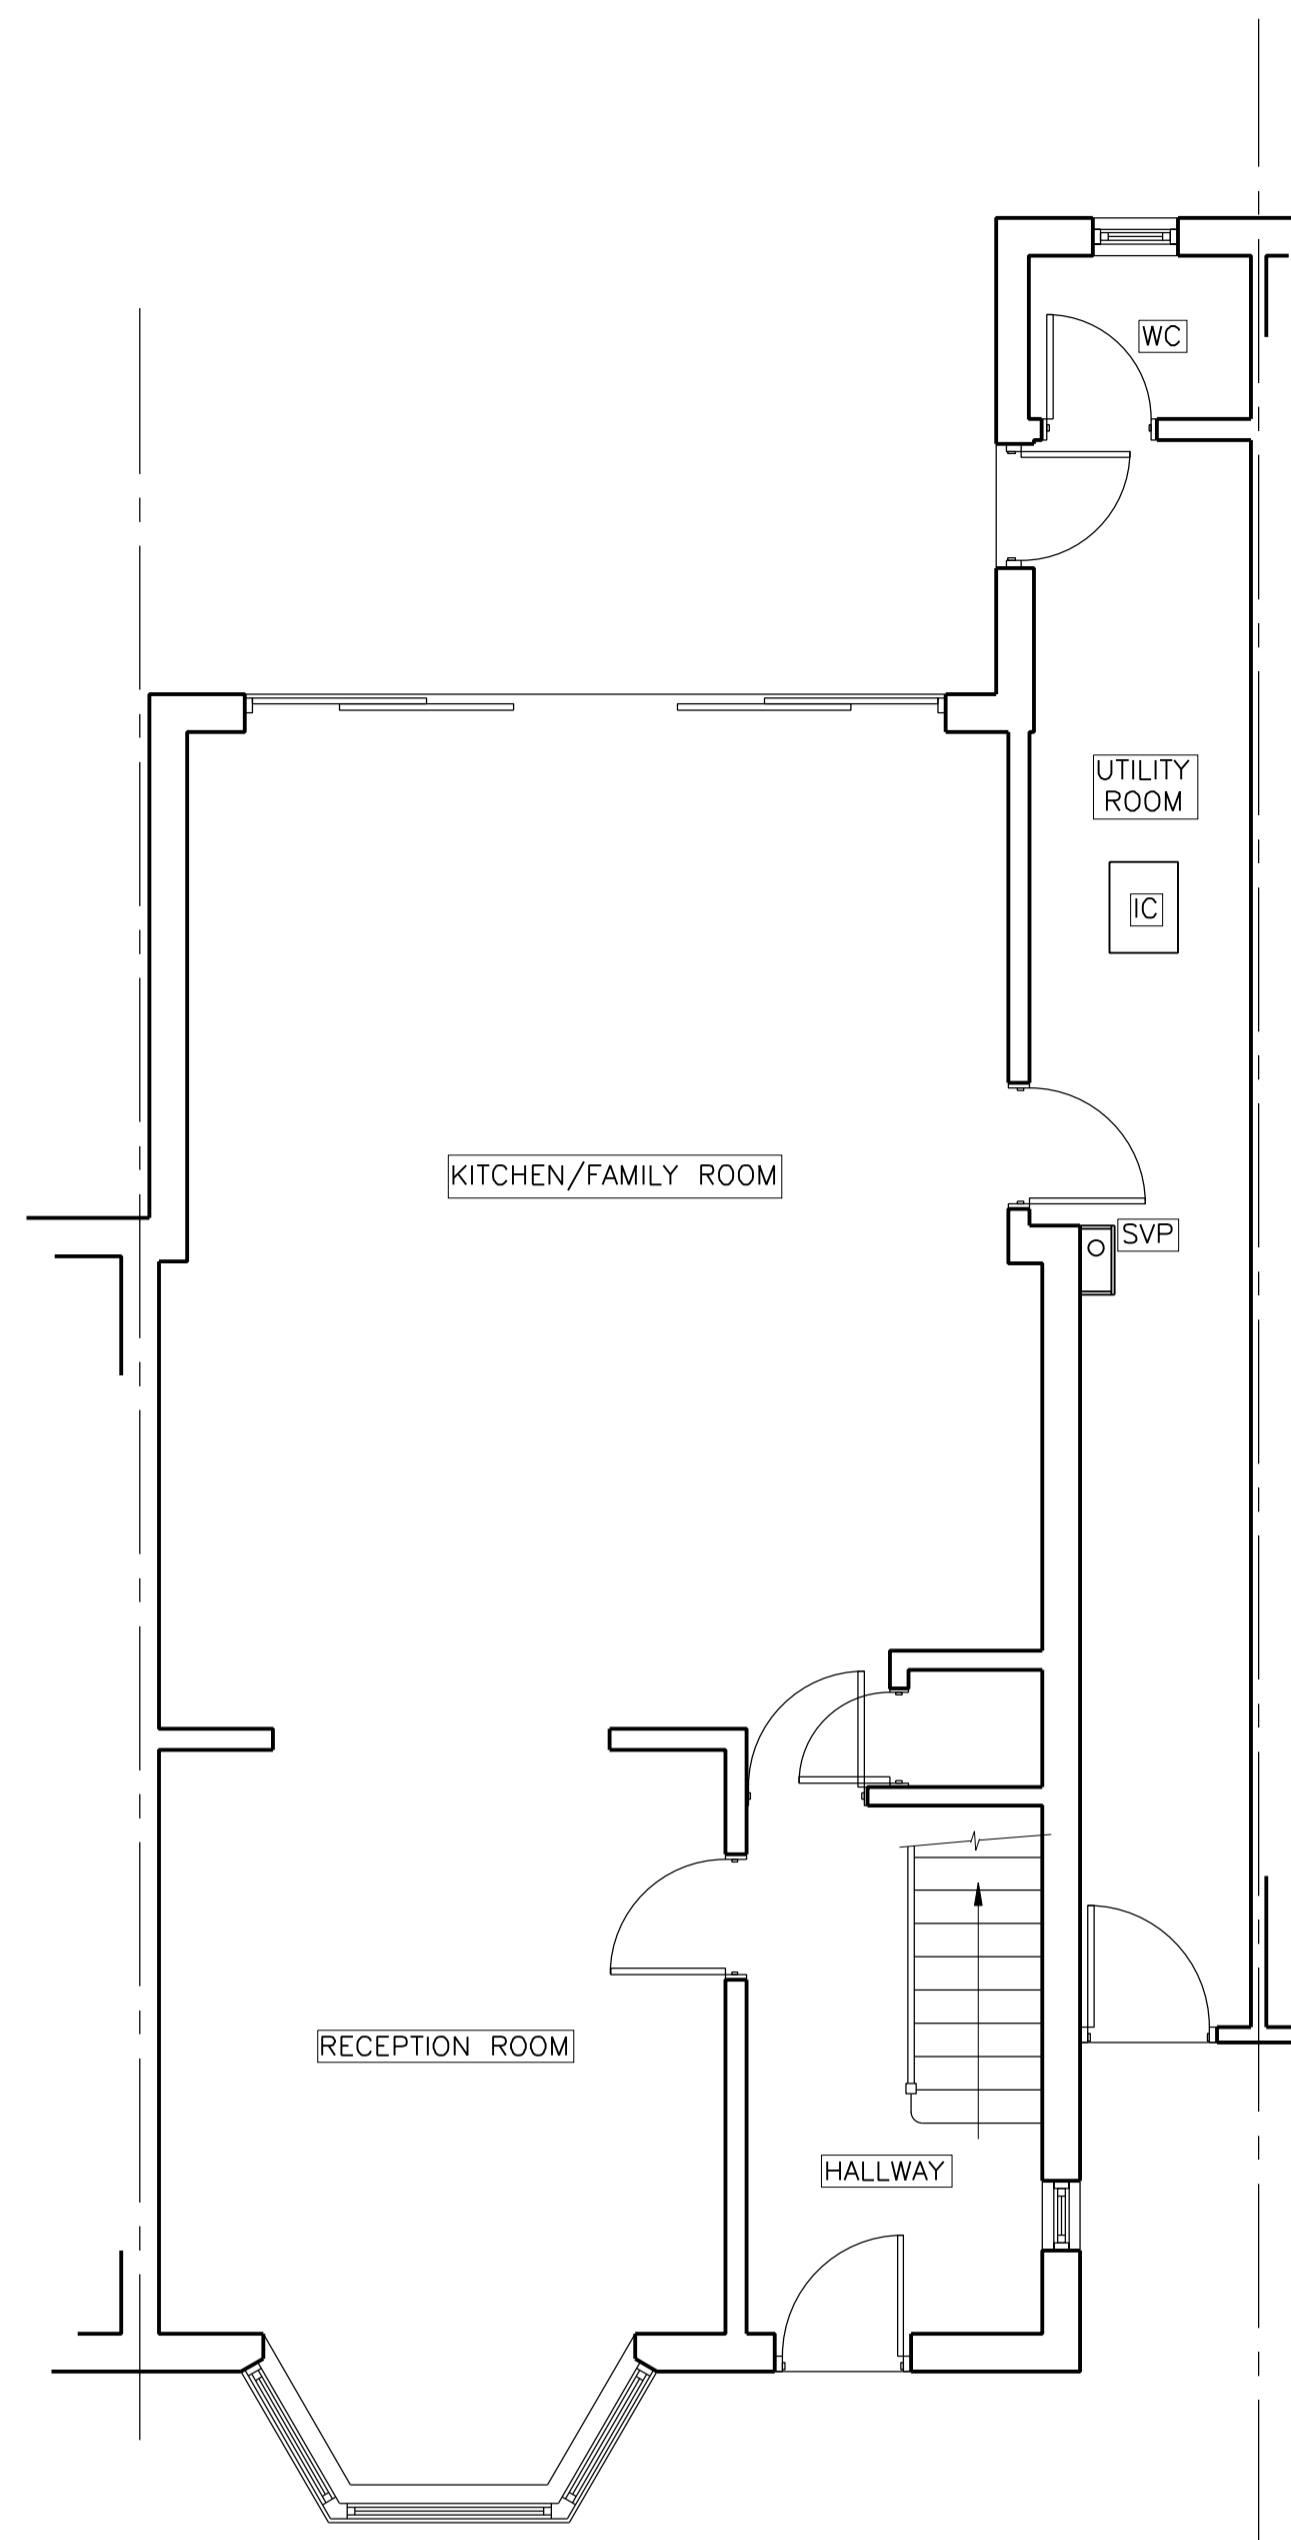


GROUND FLOOR PLAN
(1:50)

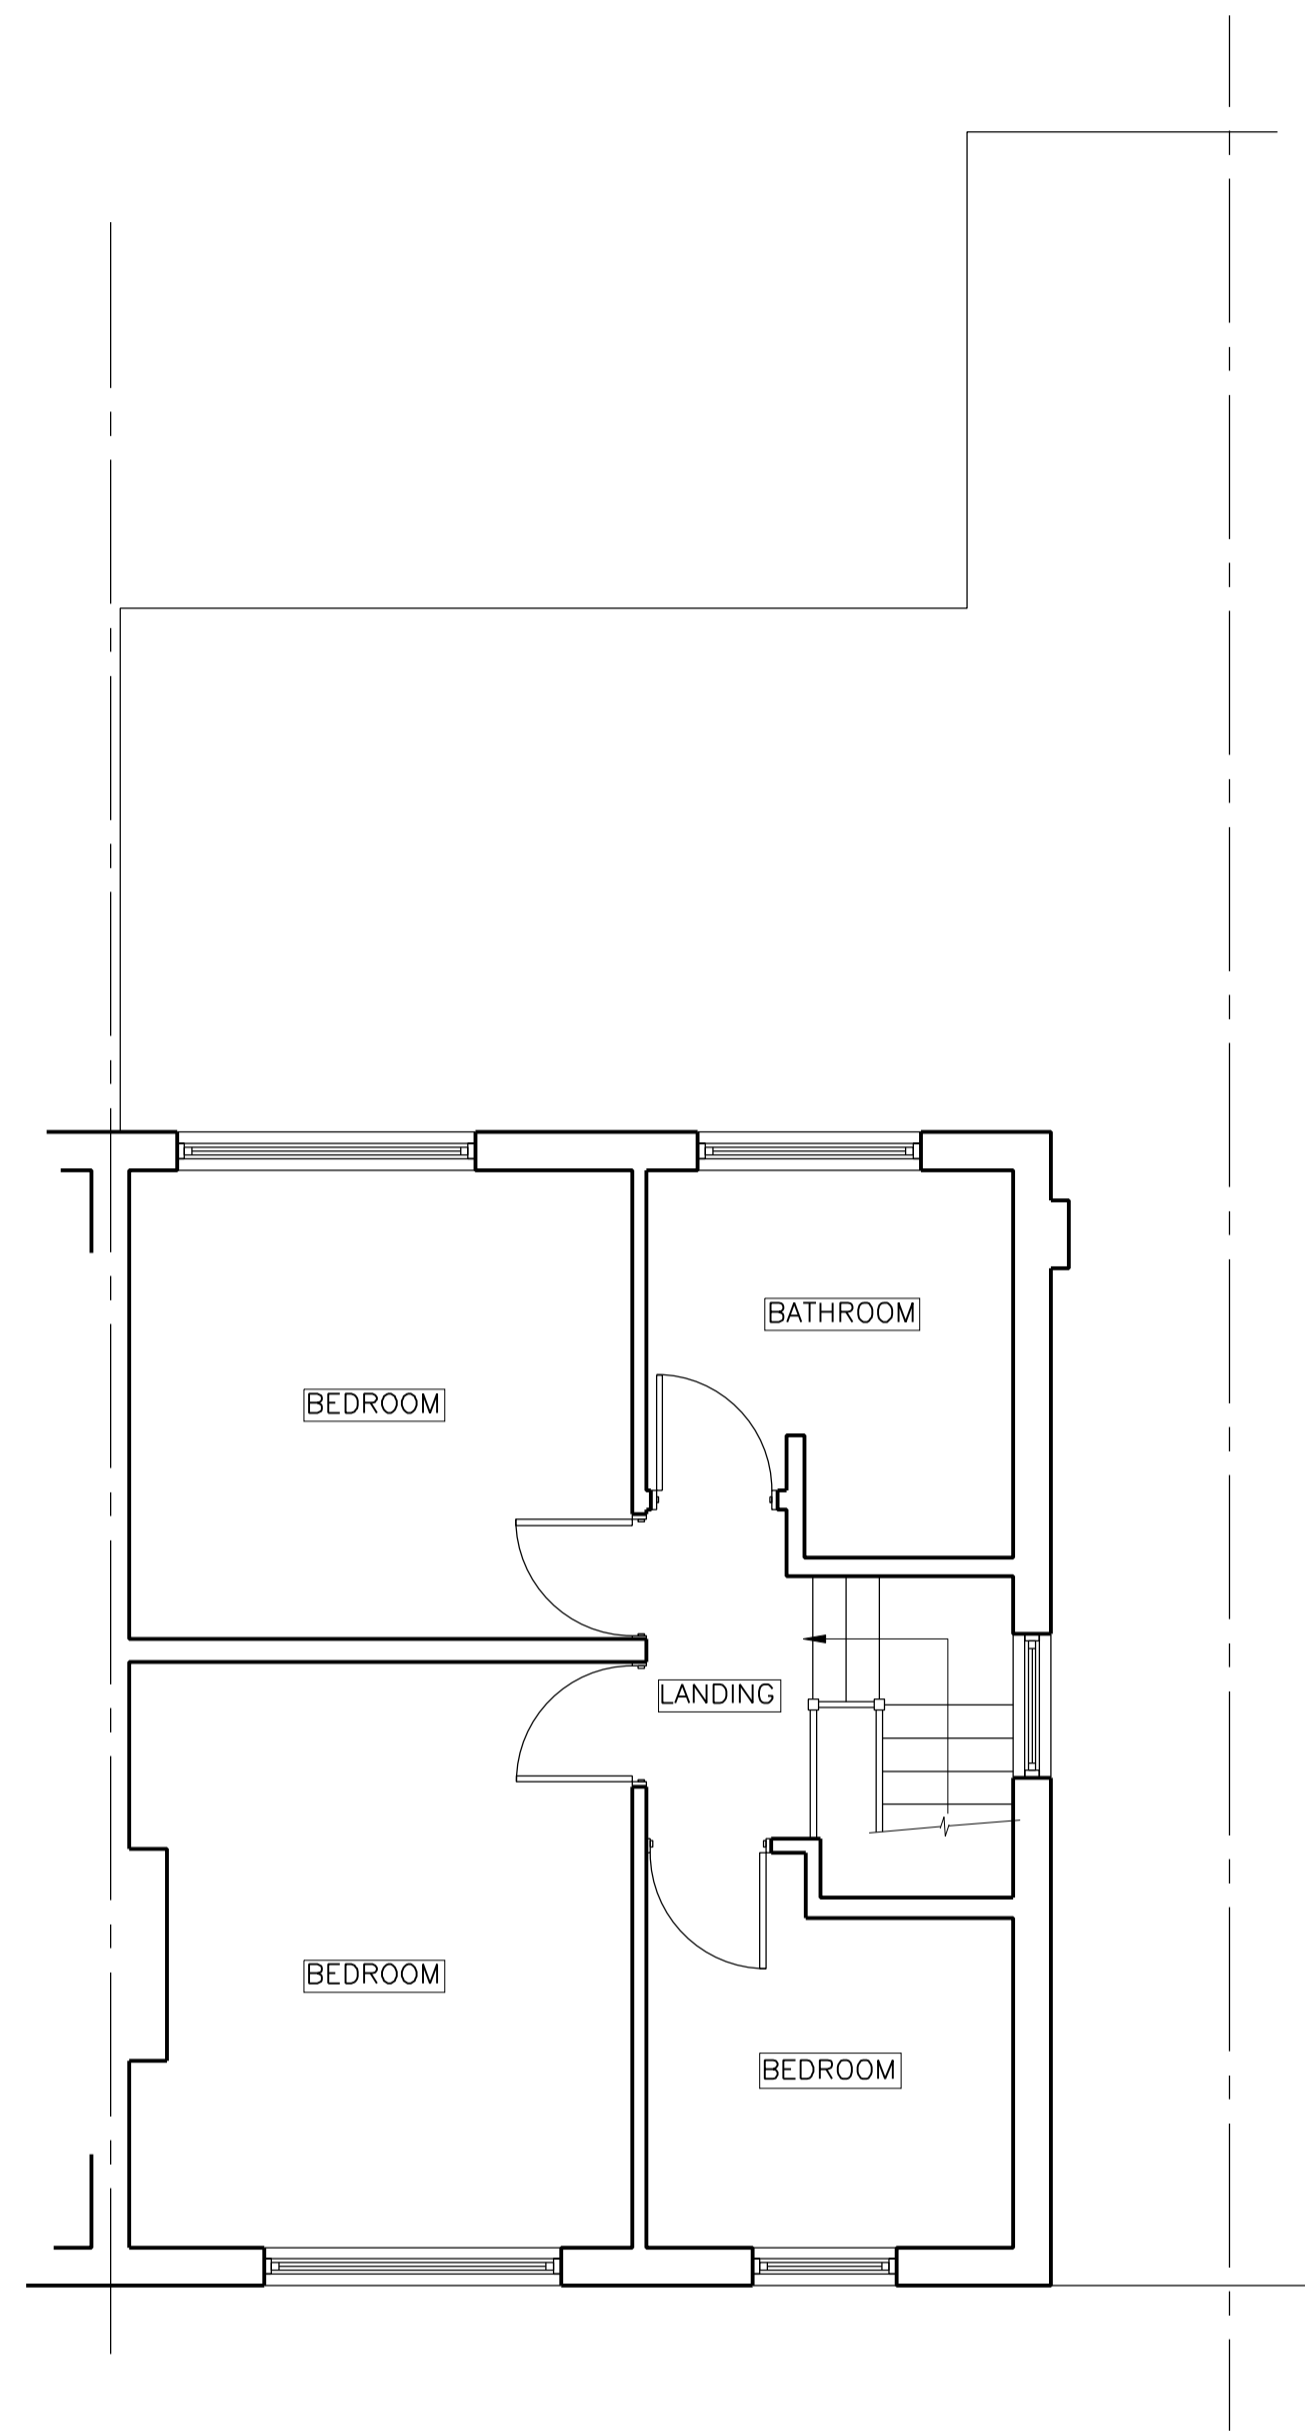

FIRST FLOOR PLAN
(1:50)

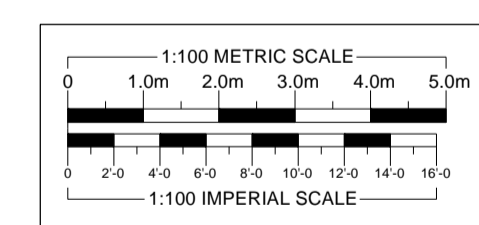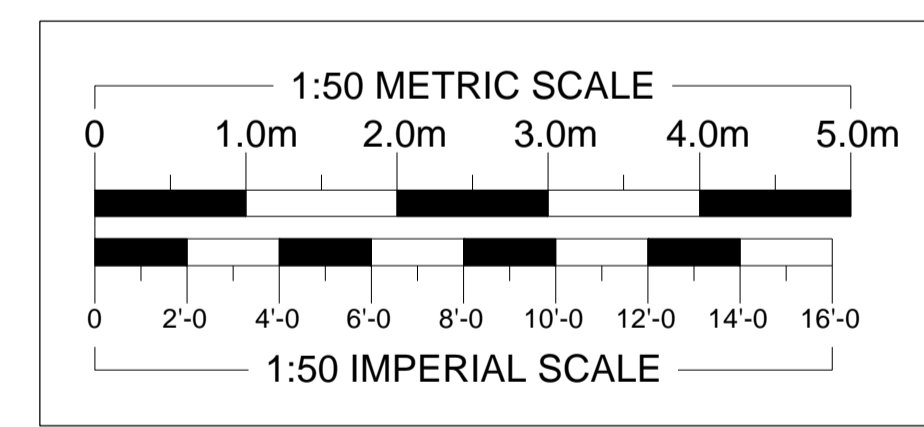


FRONT ELEVATION
(1:100)

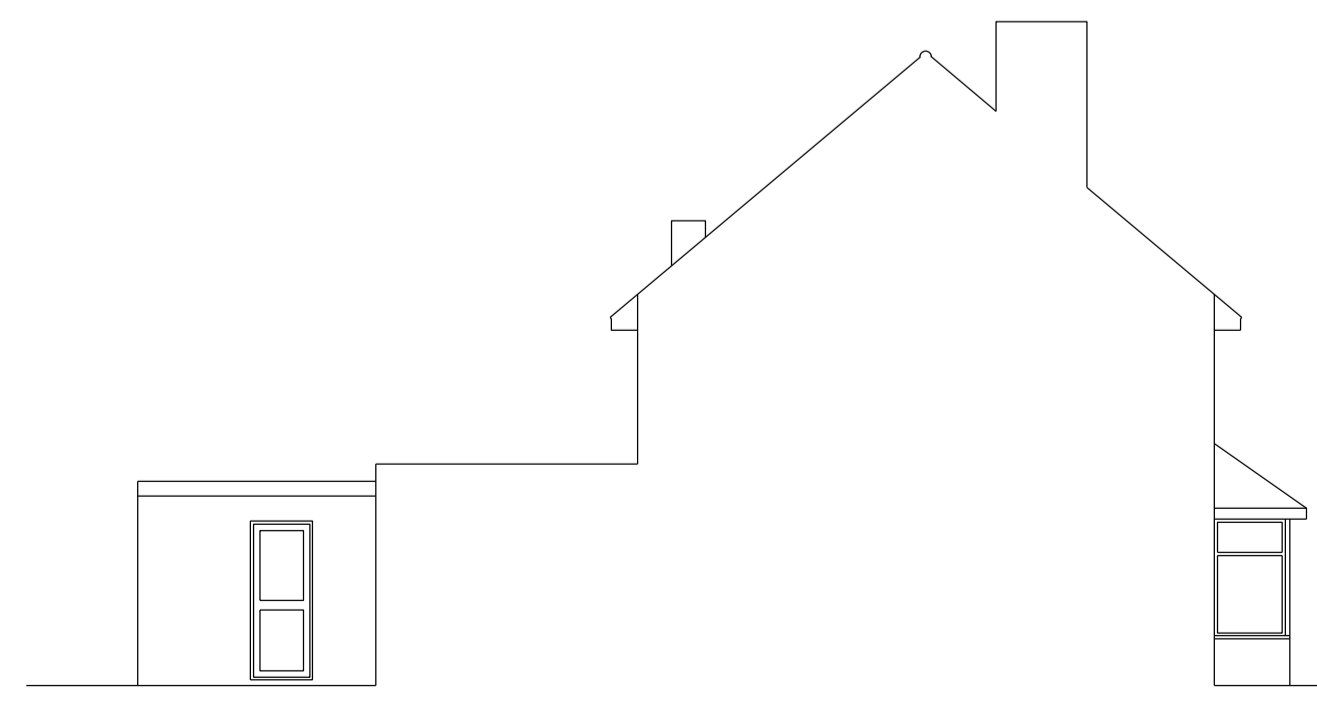

LEFT ELEVATION
(1:100)



REAR ELEVATION
(1:100)

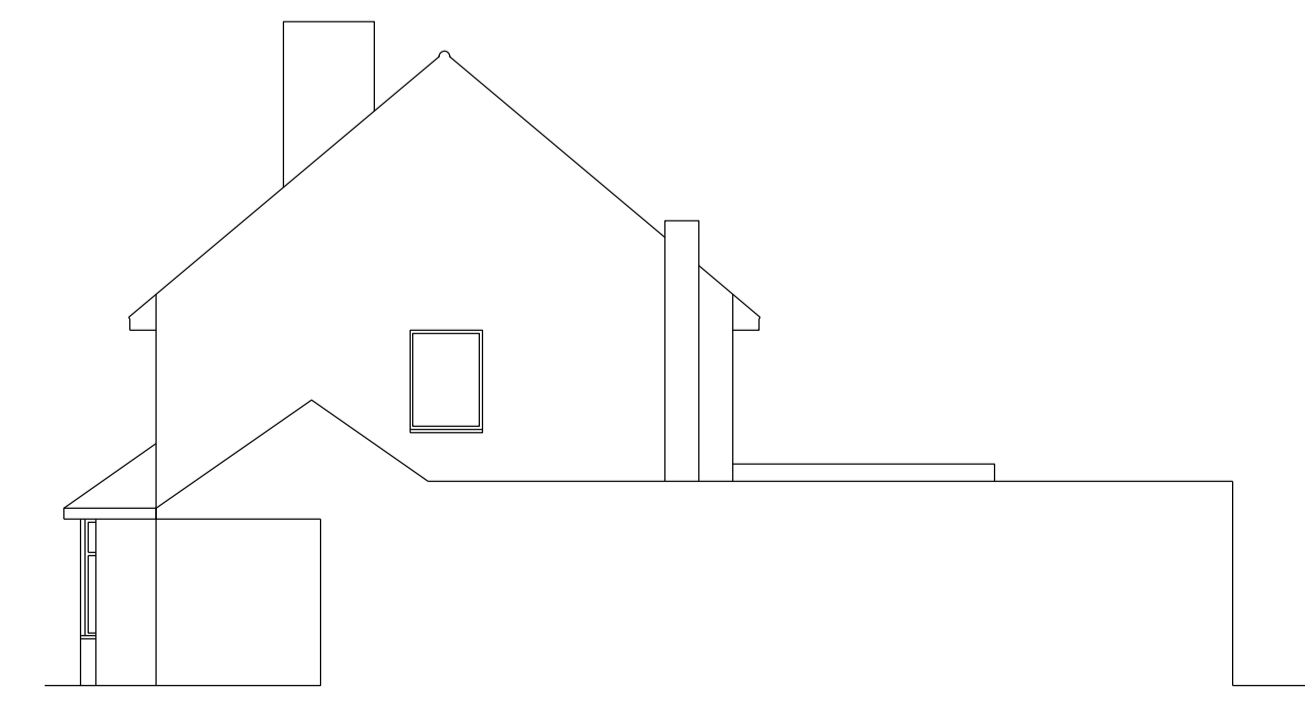

RIGHT ELEVATION
(1:100)

REVISIONS	DATE
ARTHUR J. FERRYMAN & ASSOCIATES	
ARCHITECTURAL CONSULTANTS w SURVEYORS	
128 HIGH STREET w BUSHEY w HERTS w WD23 3DE	
Tel: 020 8950 0508 Email: office@ajferryman.co.uk	
TITLE AS EXISTING	
ADDRESS 107 The Gossamers Garston WD25 9AU	
SCALE AS SHOWN @A1	DRAWN BMc
DATE 03/24	REV.
DRAWING 224024/01	