




0 1 2 3 4 5m 10m 1:100@a2

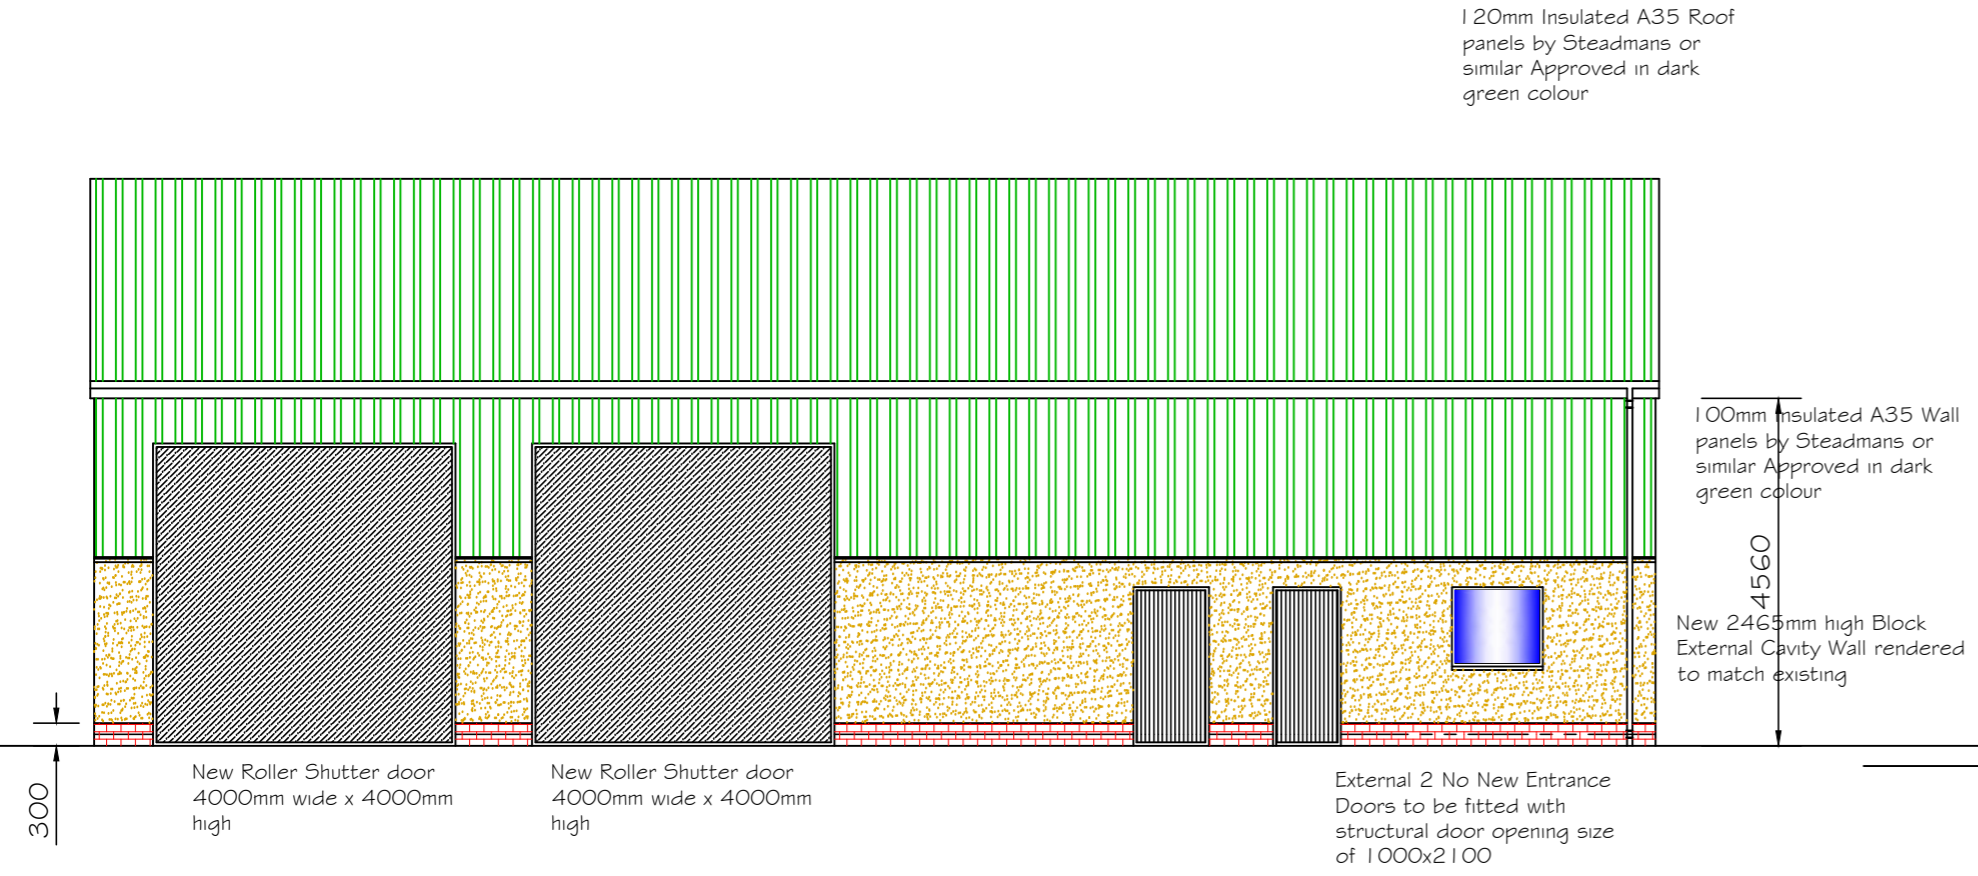


Proposed Front Elevation
Scale 1:100

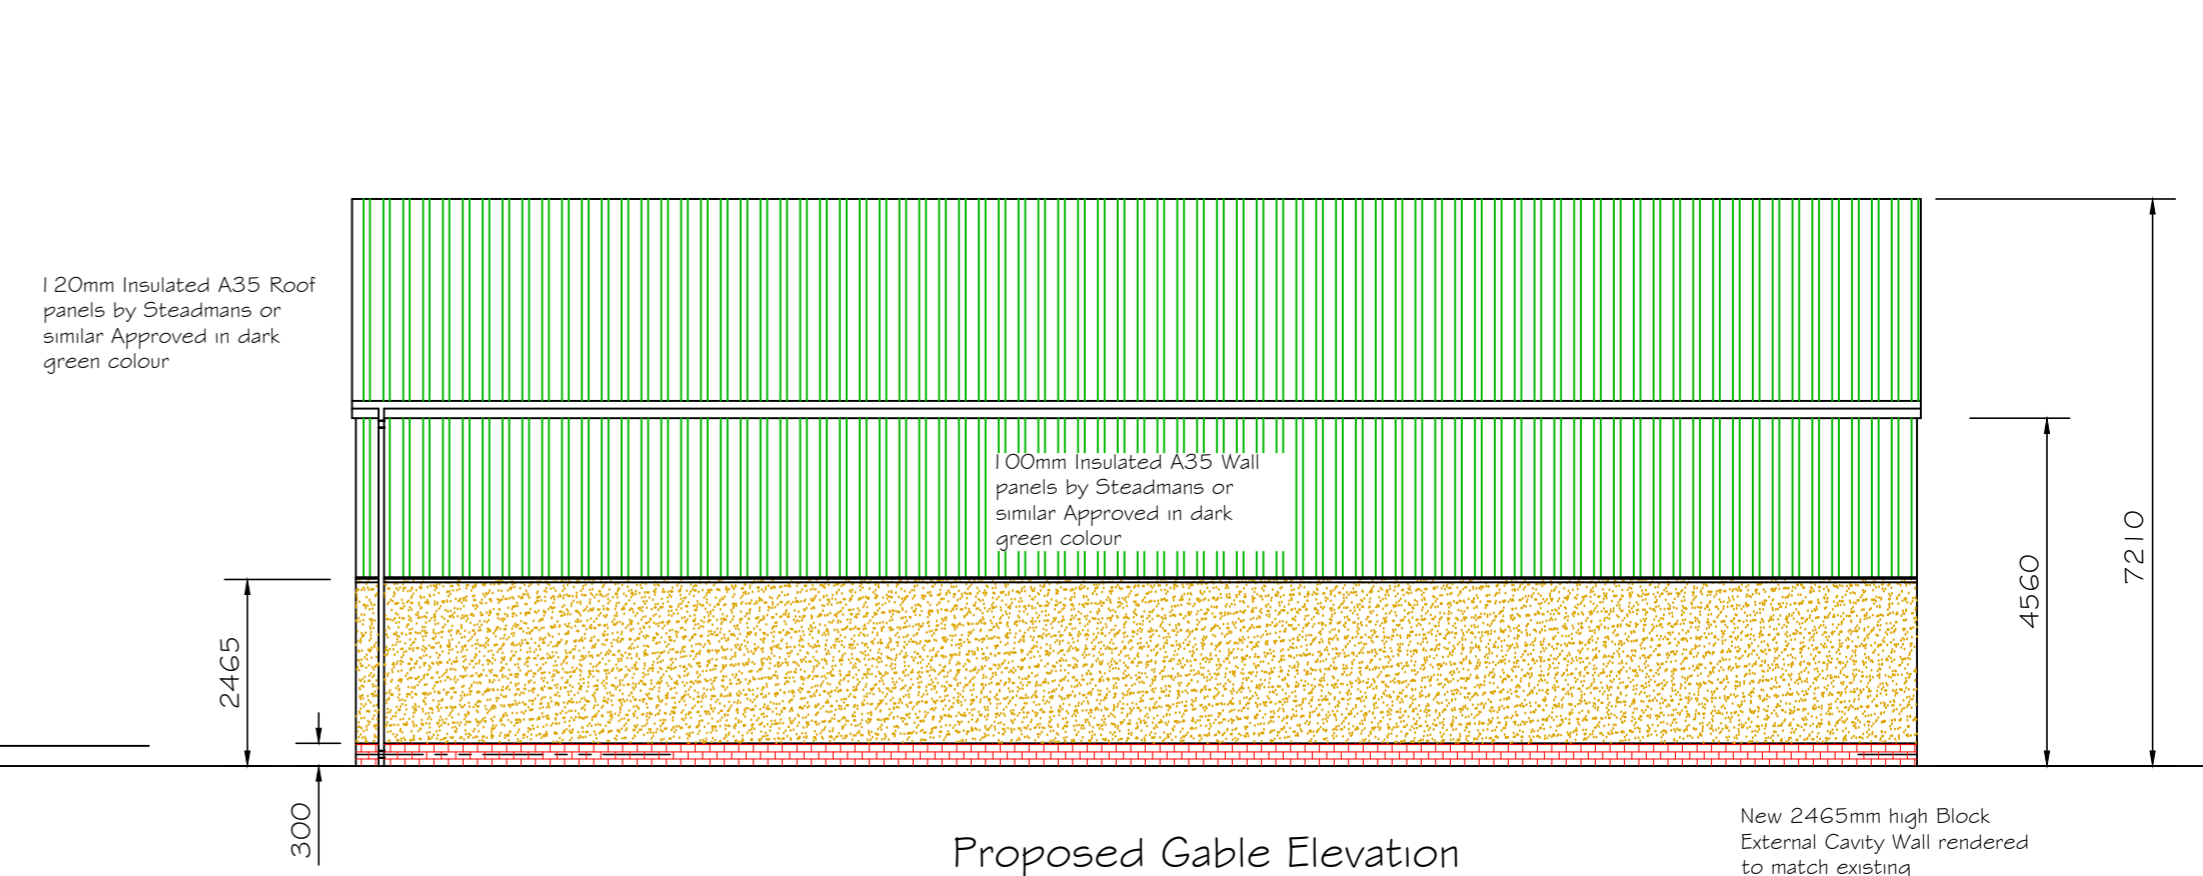

Proposed Gable Elevation
Scale 1:100

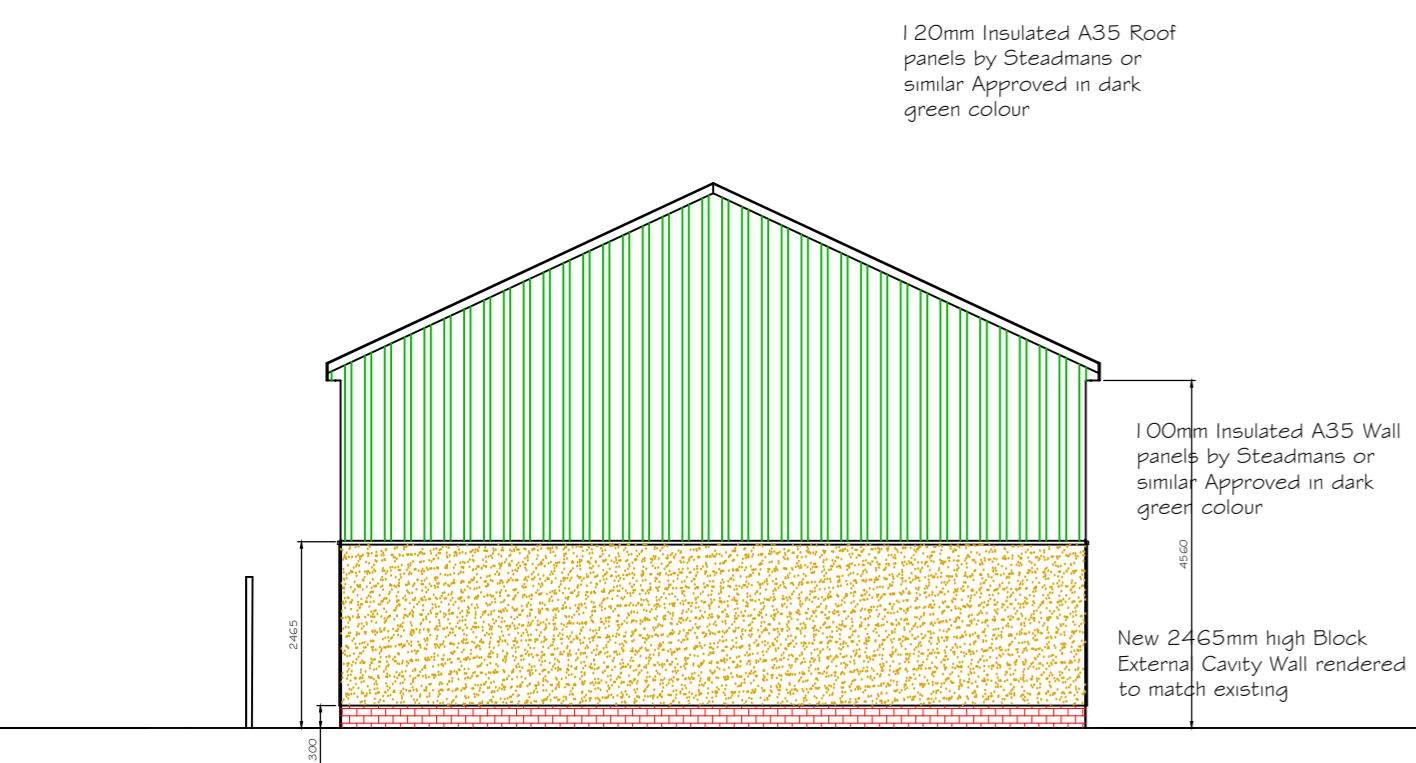

Proposed Gable Elevation
Scale 1:100

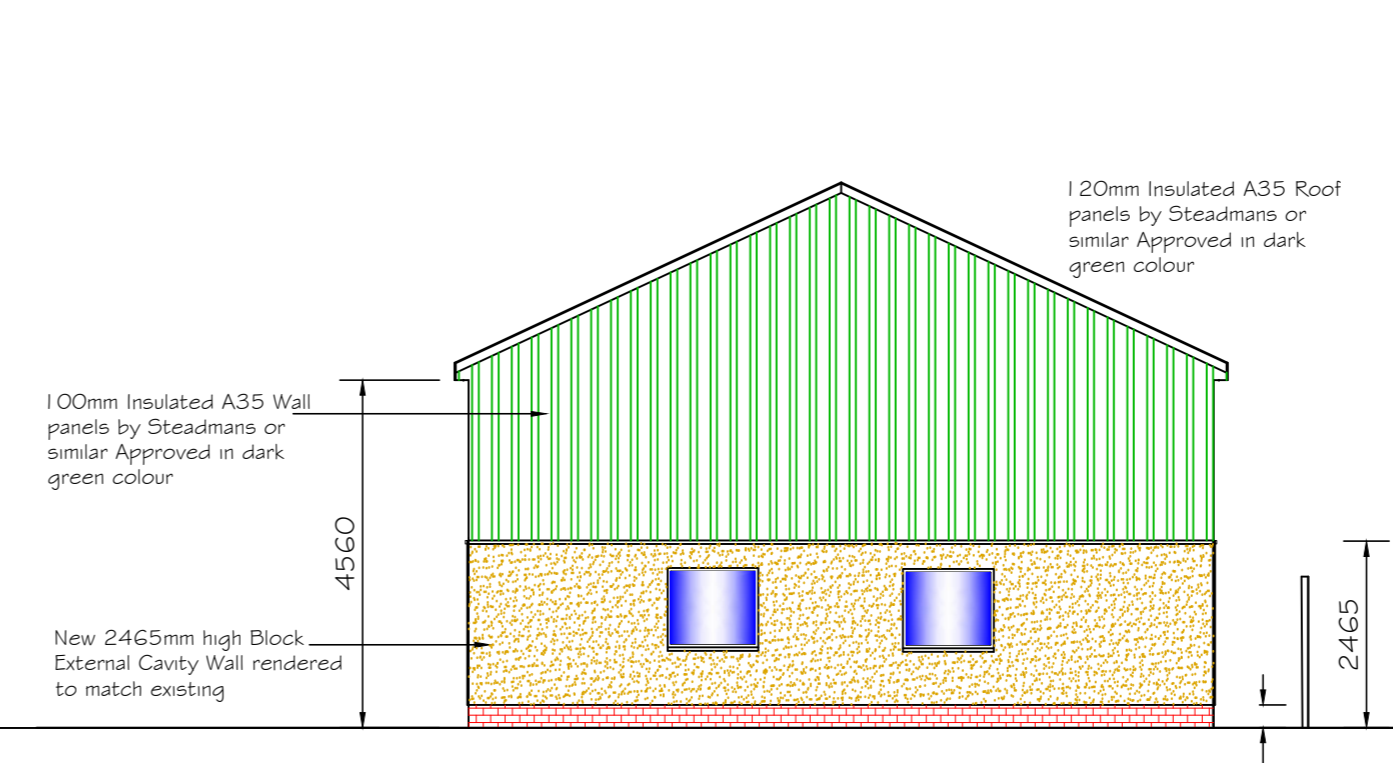

Proposed Gable Elevation
Scale 1:100

Rev	Description	Date
Capital Draughting Consultant's Ltd 40 Dinmont Drive Edinburgh EH16 5RR Email: cdc.ltd@sky.com Tel: 0131 666 1804 Mob: 07834156071		
Planning		
Project Title Proposed New Additional Office-Industrial Estate at Burnhouse Industrial Estate 53a Burnhouse Industrial Estate, Whitburn, West Lothian, EH47 0LQ		
Client Mr M. Dunnigan		
Drawing Title Proposed Elevations		
Date	Mar '24	Scale As Shown
Drawing Number CDC/19/1421/04		Rev.