


THE APPLICATION SITE IS THE LAND CONTAINED WITHIN THE RED BOUNDARY LINE INDICATED.



Location Plan
Scale 1:1250

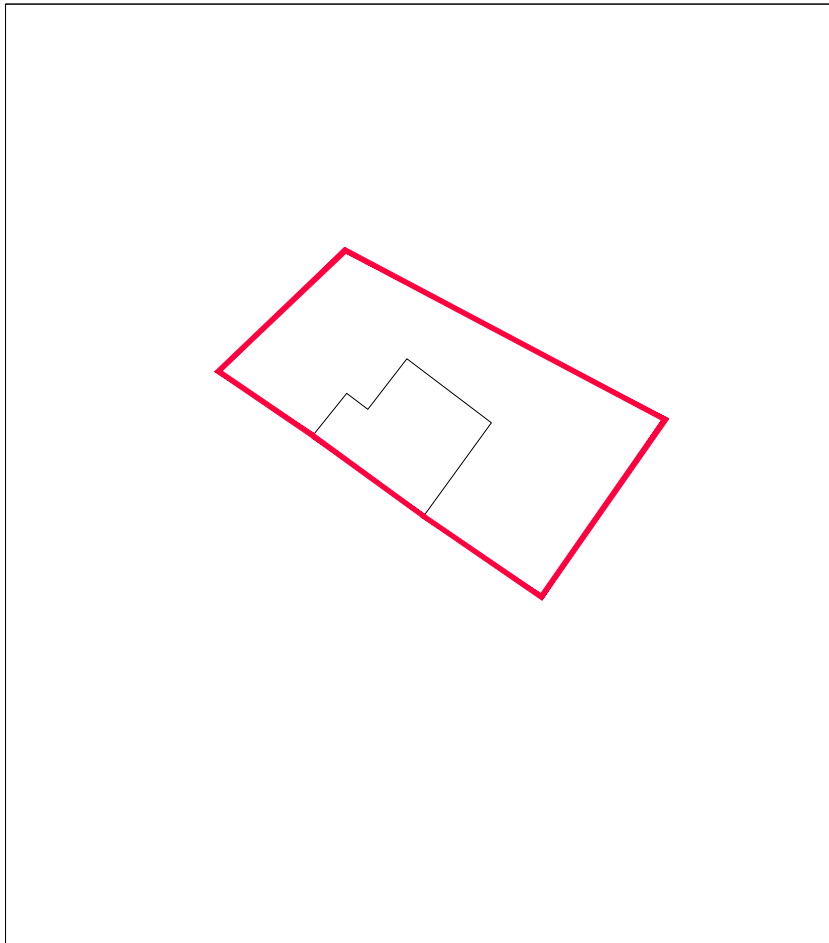

SITE PLAN
SCALE 1:500

CR SMITH
the difference

THIS DRAWING IS FOR ILLUSTRATION PURPOSES ONLY
THEREFORE NOTHING CONTAINED HEREIN SHALL
CONSTITUTE OR FORM ANY PART OF ANY CONTRACT.

This drawing remains the property of CR Smith Glaziers (Dunfermline) Ltd ©

ISSUE	AMENDMENT	DATE

CLIENT
Rhodes

LOCATION
1 Park View
Pentcaitland
East Lothian
EH34 5DW

CONTRACT
[REDACTED]

CONTRACT NUMBER 89454730

Project Title
Proposed Replacement Windows & Doors

Drawing Title
Location Plan and Site Plan

Date Drawn: 23 February 2024
Scale -1:1250 & 1:500 @ A4
Date of Plot: 23 February 2024

CHECKED	VERIFIED
---------	----------

Drawing No.
L01