


General Notes

Client to check all drawings, documents and schedules to ensure the interpretation of the brief is correct. All dimensions to be verified on site before materials are ordered or construction commences. Any differences arising between these documents and site conditions are to be referred to the architect and engineer. The contractor must check all dimensions before commencing work and report any discrepancies to the architect and engineer.

COPYRIGHT
This drawing is protected under the Copyright, Designs and Patents Act 1988. This drawing is protected by copyright of Atelier de Linde Ltd. All rights reserved License number 14371950.

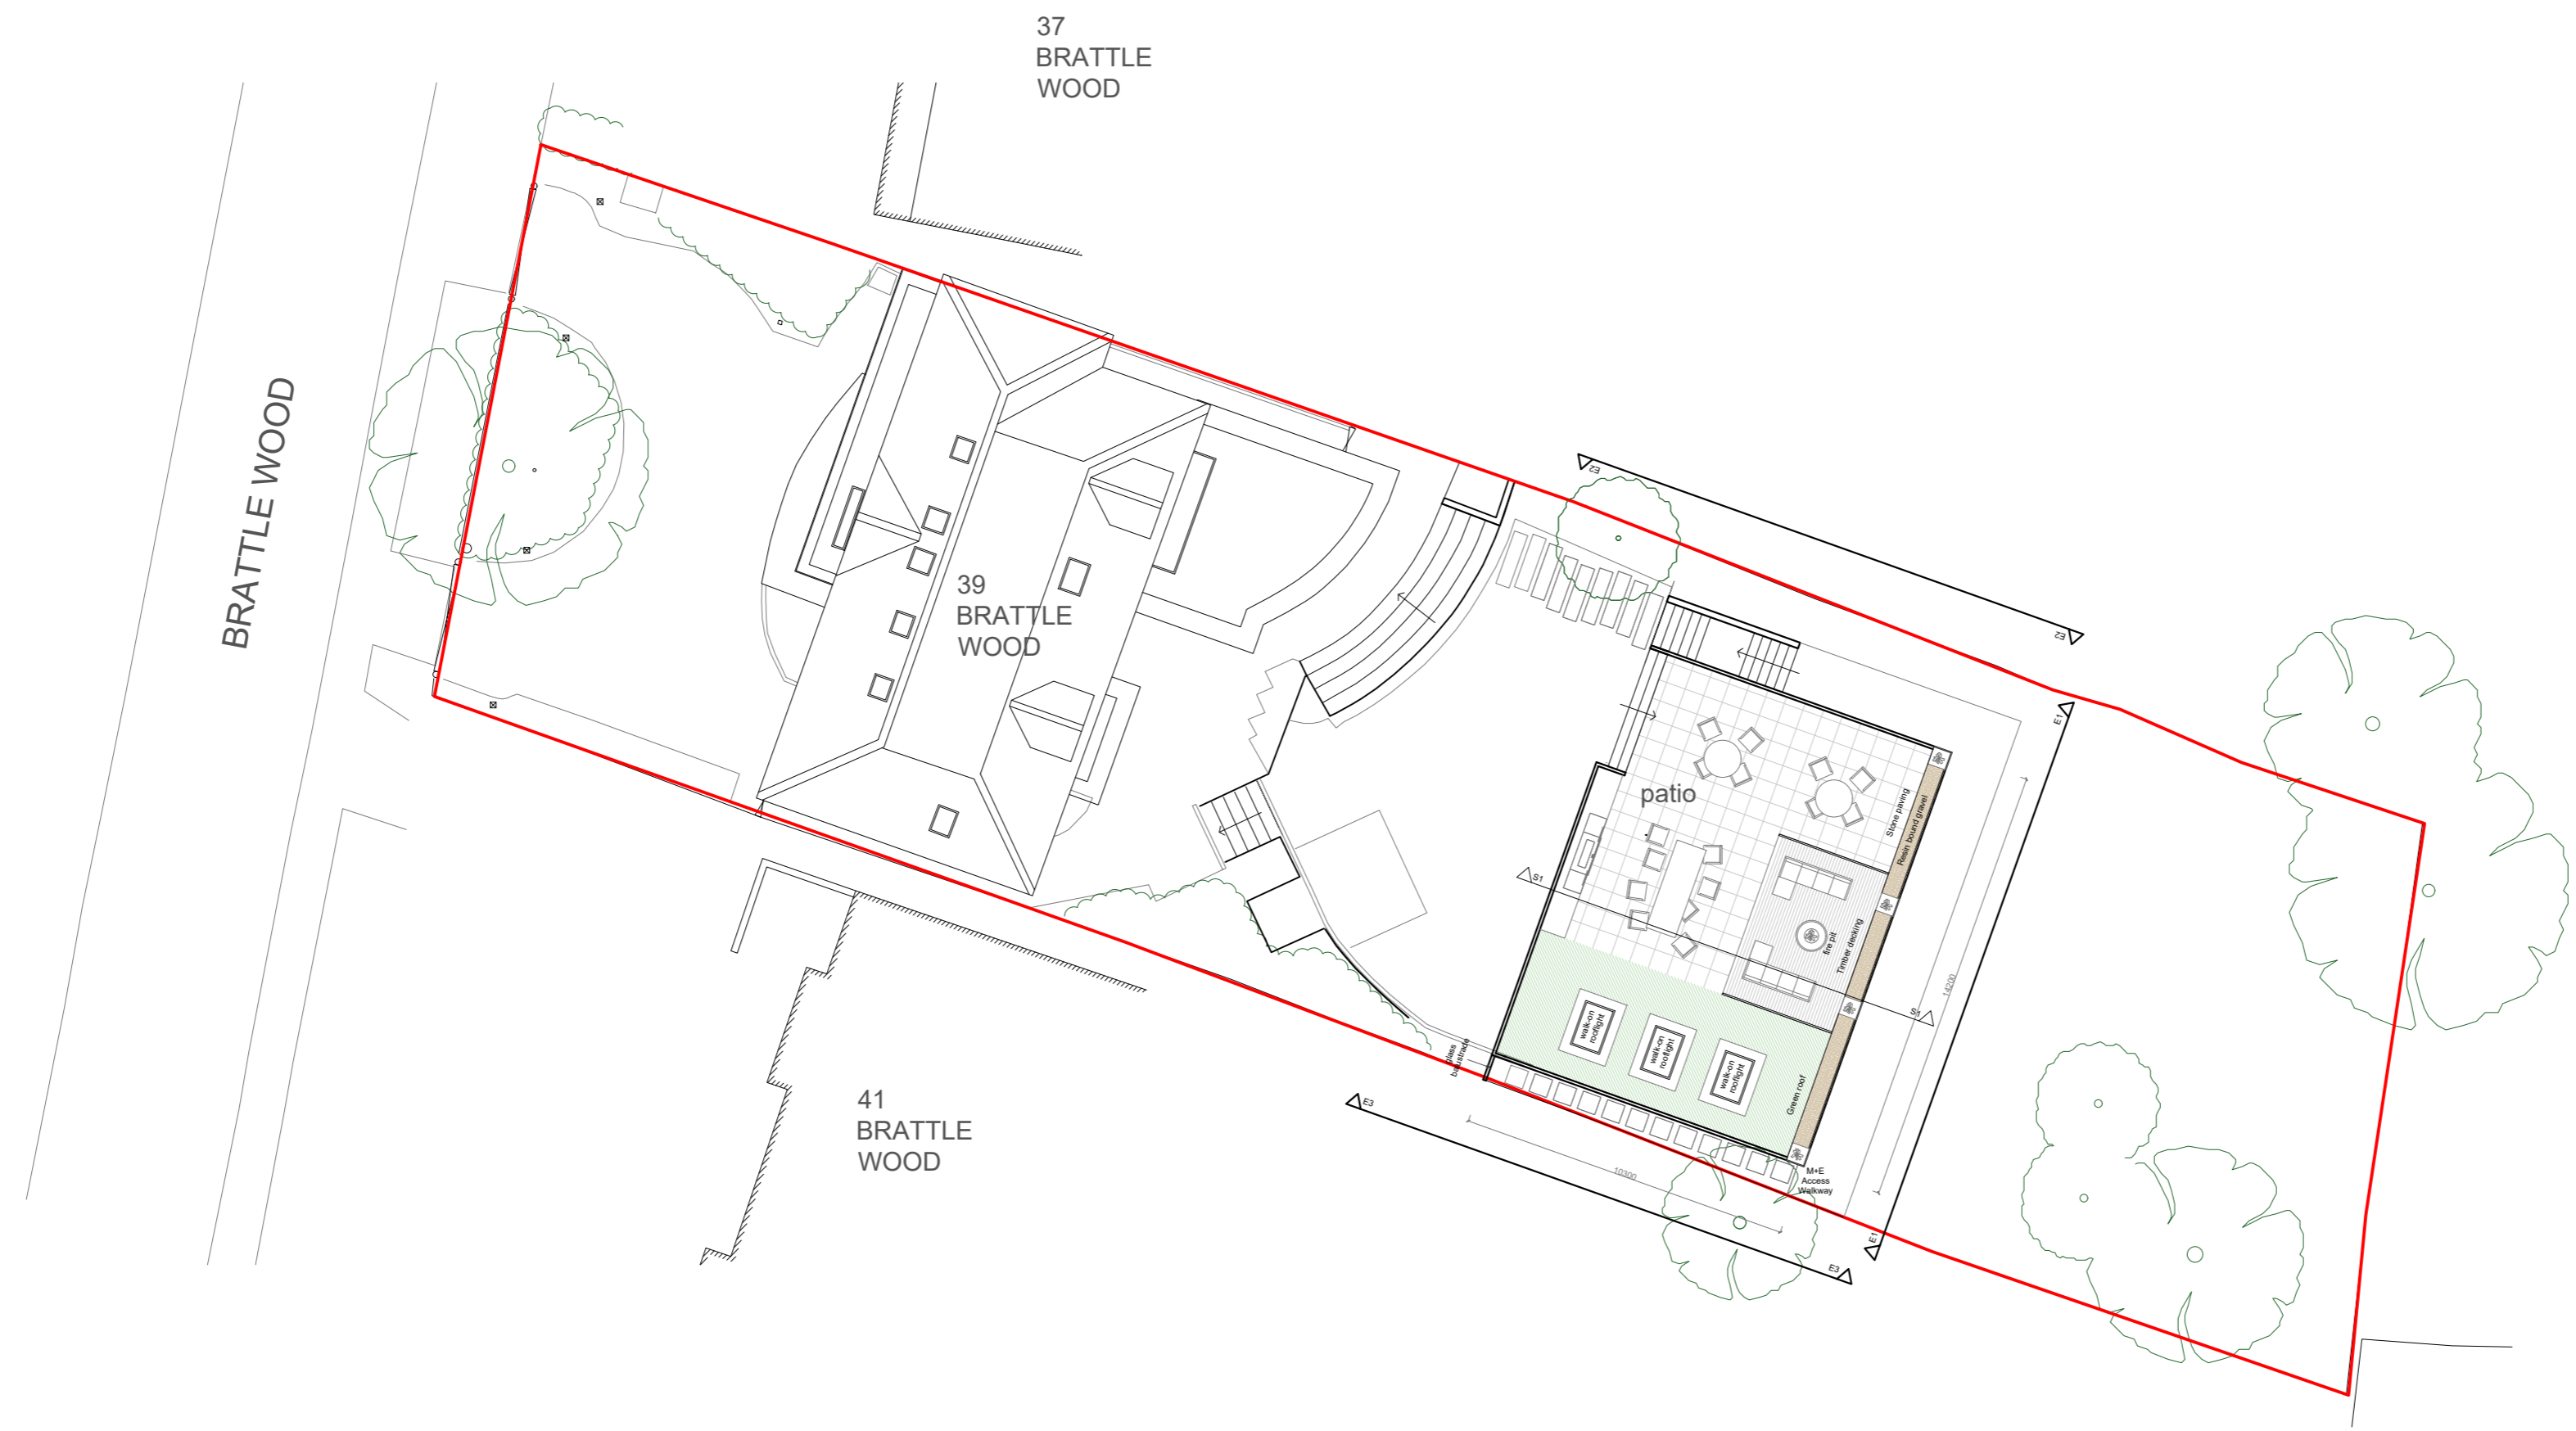

PROPOSED SITE PLAN

REV.	Comments	Date
A	Pool length increased to 9m	19/01/24


PLANNING

PROPOSED SITE PLAN

Drawing number	Scale	Drawn by
193.03.01	1:200 @ A2	JV

Project Address
39 Brattle Wood
Sevenoaks
Kent
TN13 1QS

Client
Mr & Mrs Iaschi

 

Atelier de Linde Ltd.
www.atelierdelinde.com
hello@atelierdelinde.com