




Proposed Elevations  
Scale: 1:100

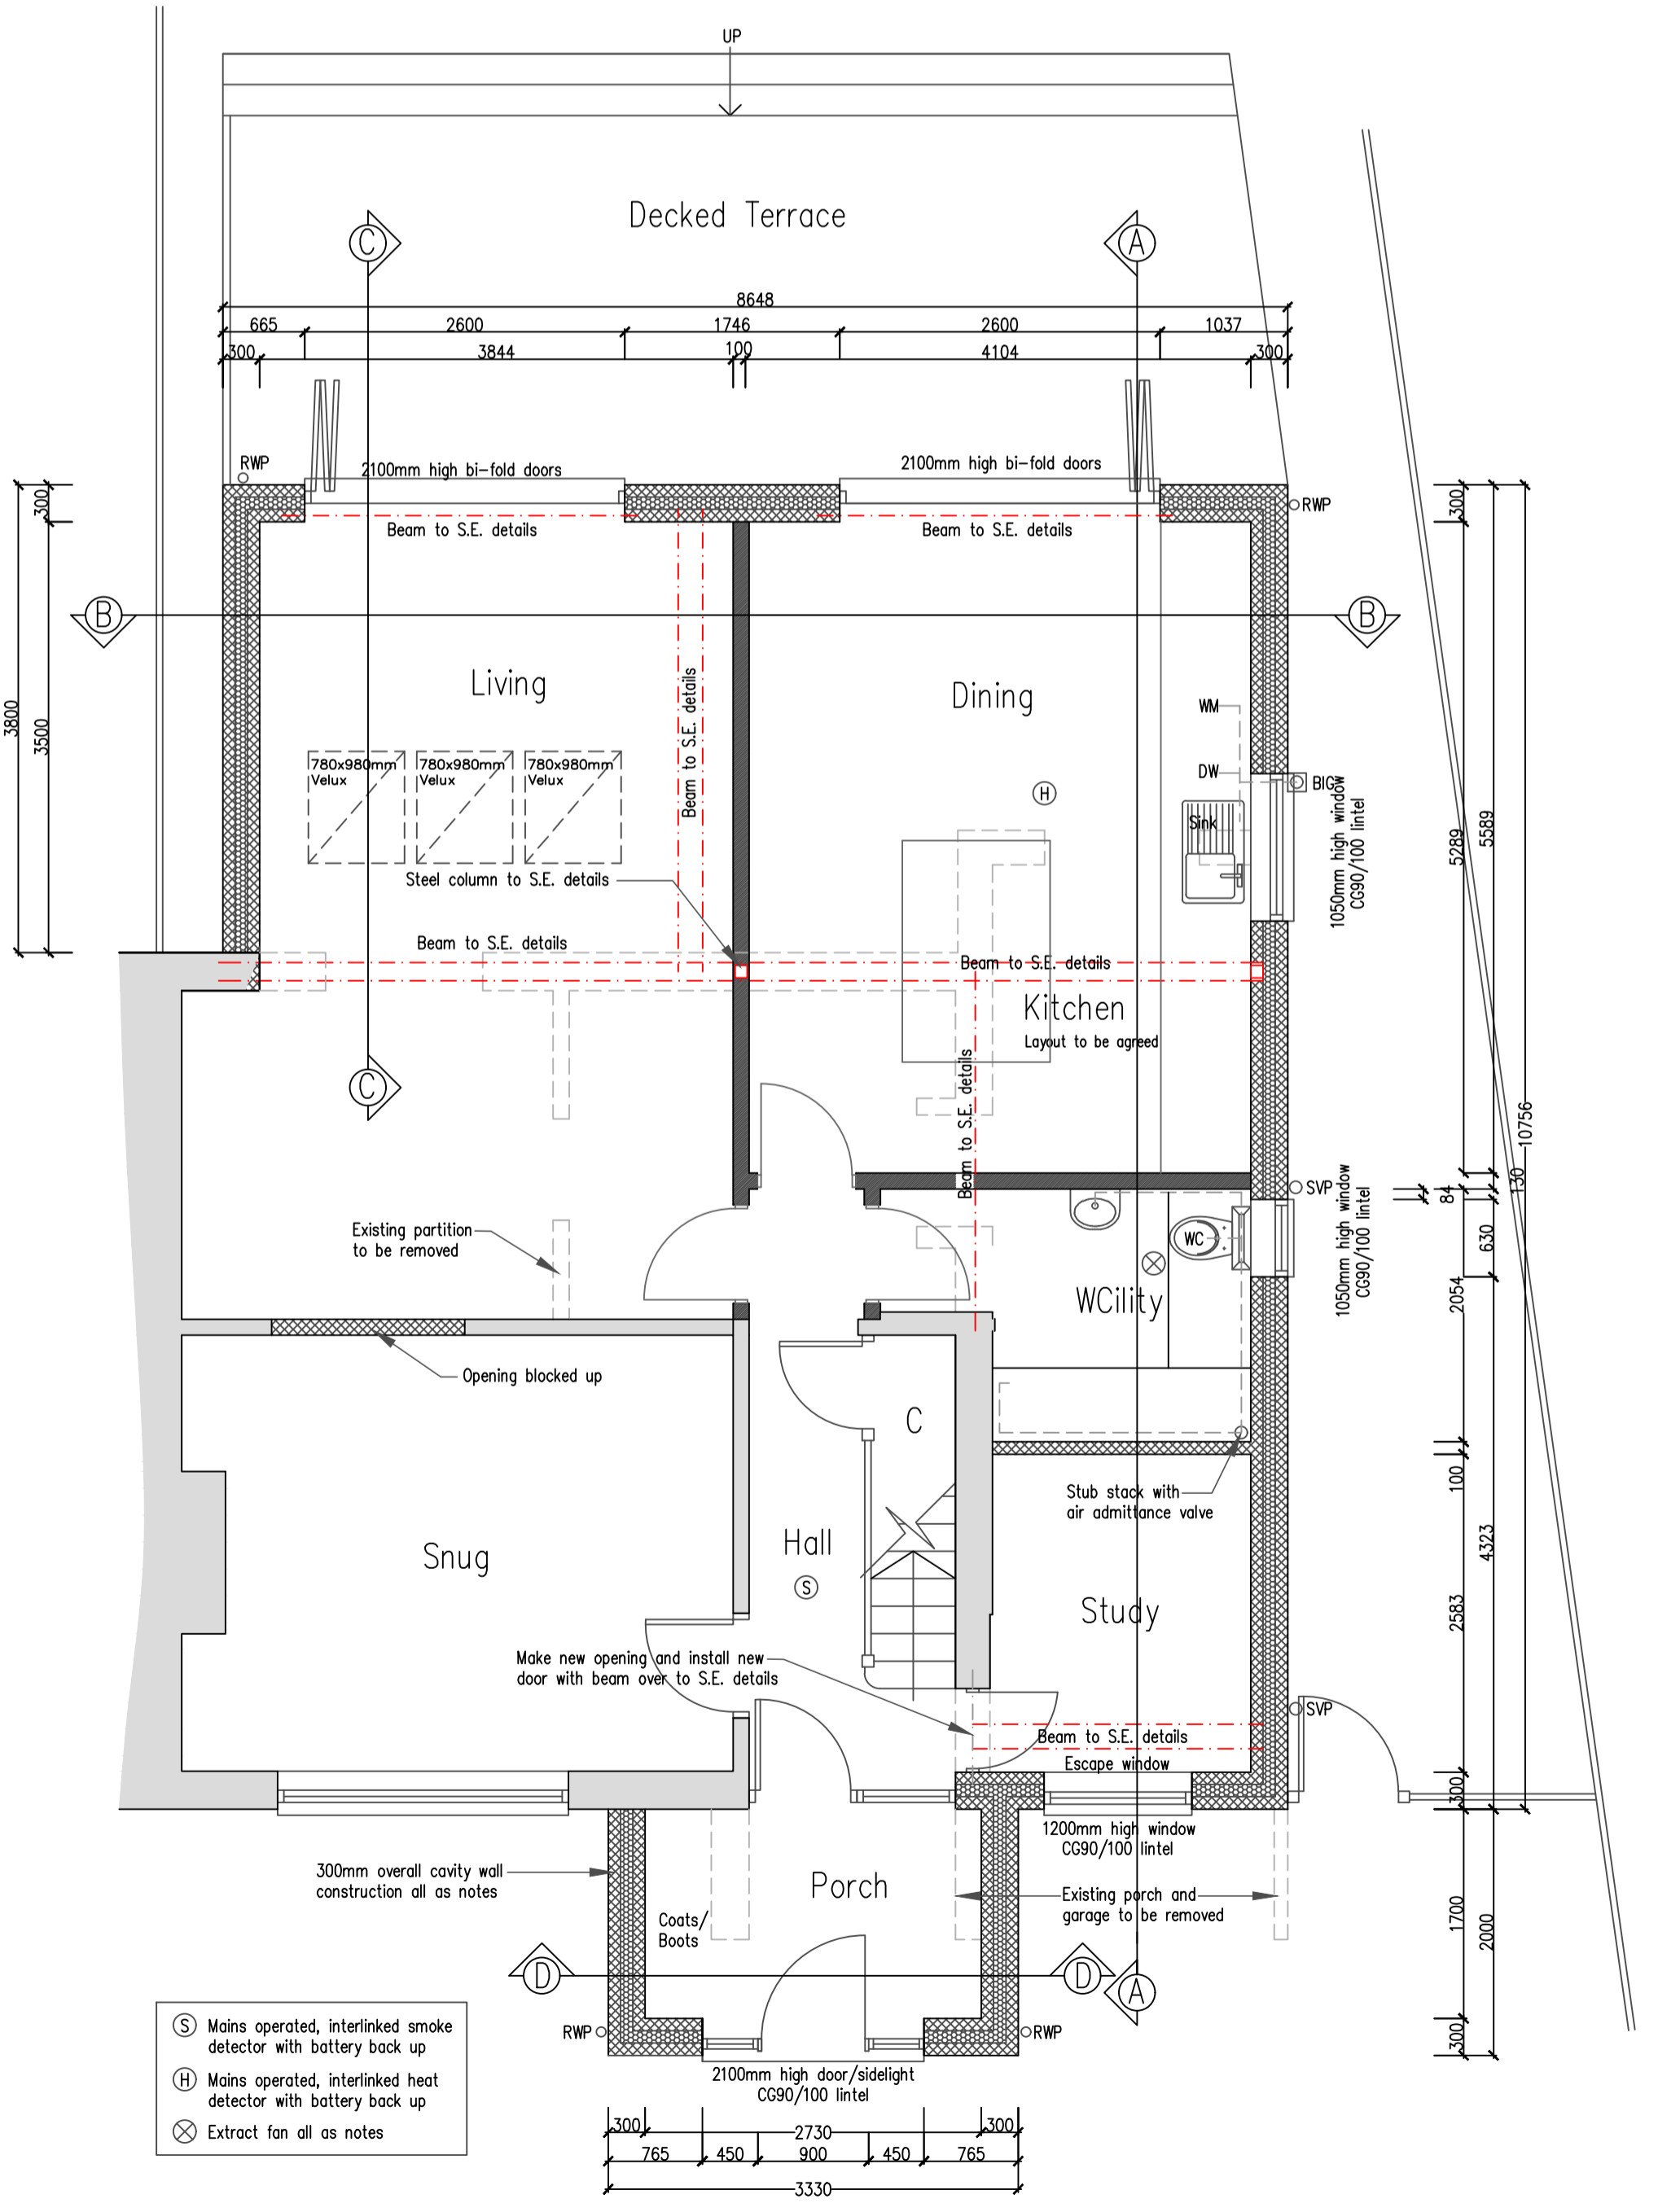


Proposed Ground Floor Plan  
Scale: 1:50

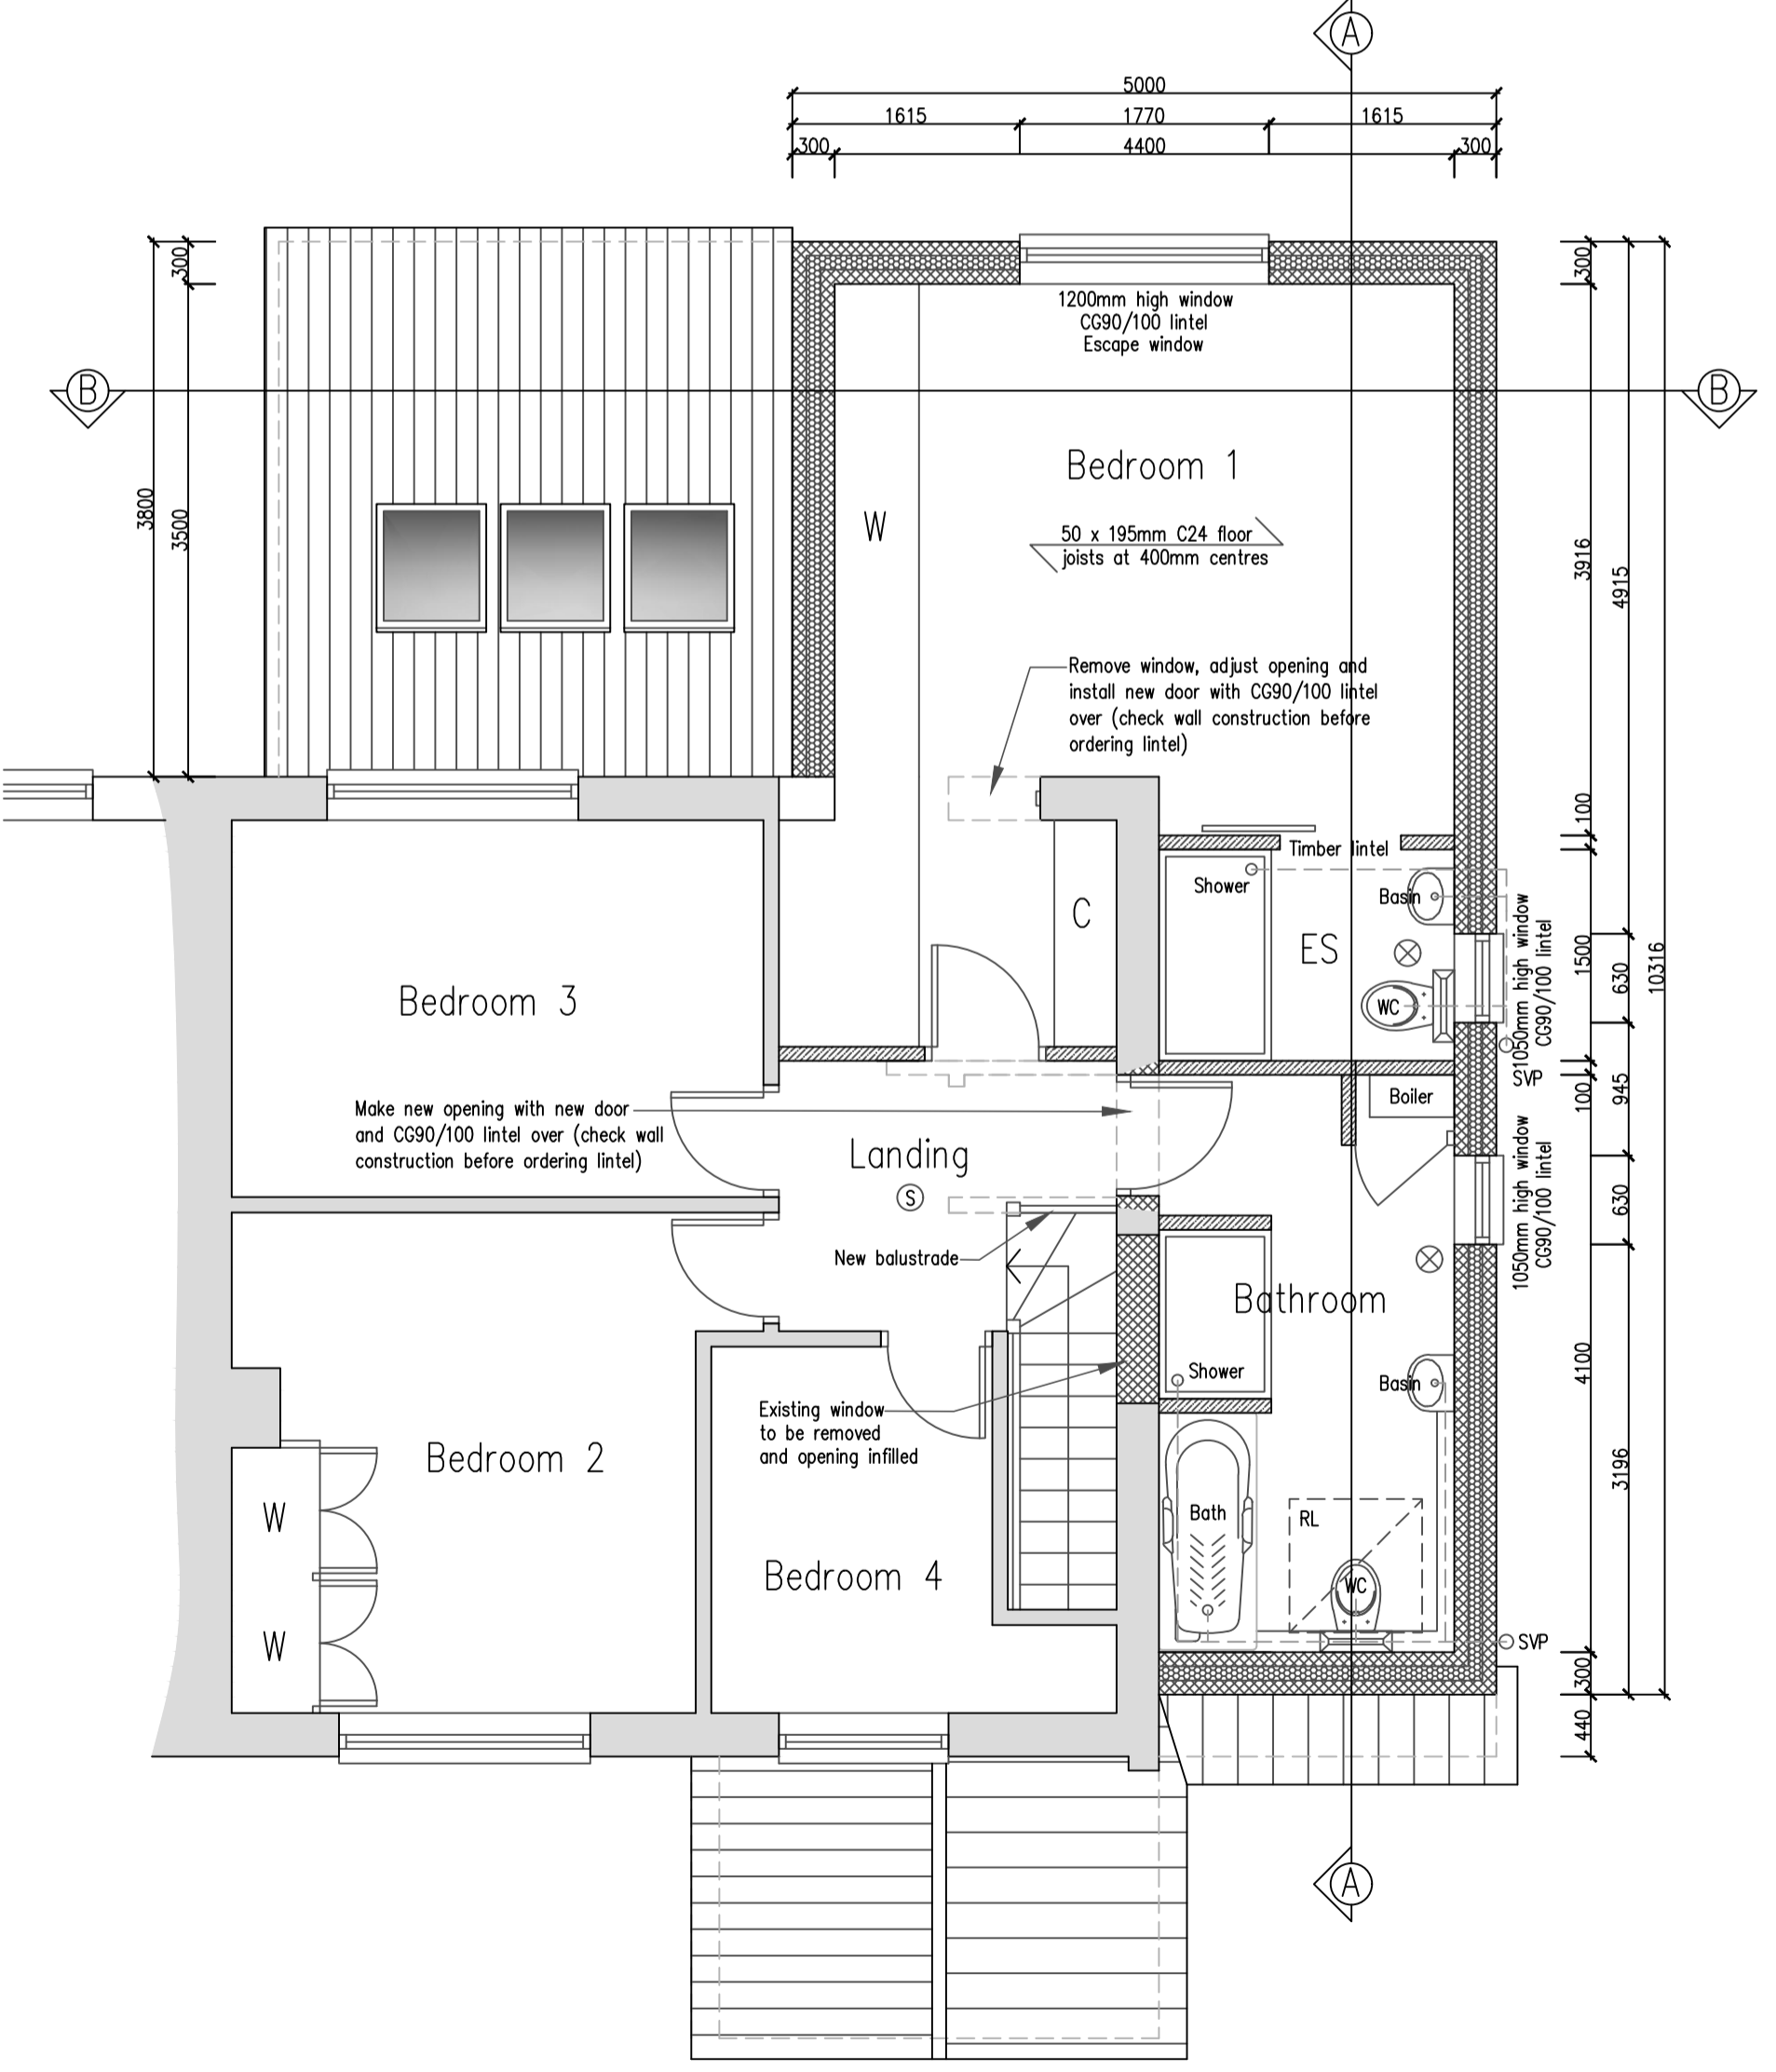

Proposed First Floor Plan  
Scale: 1:50

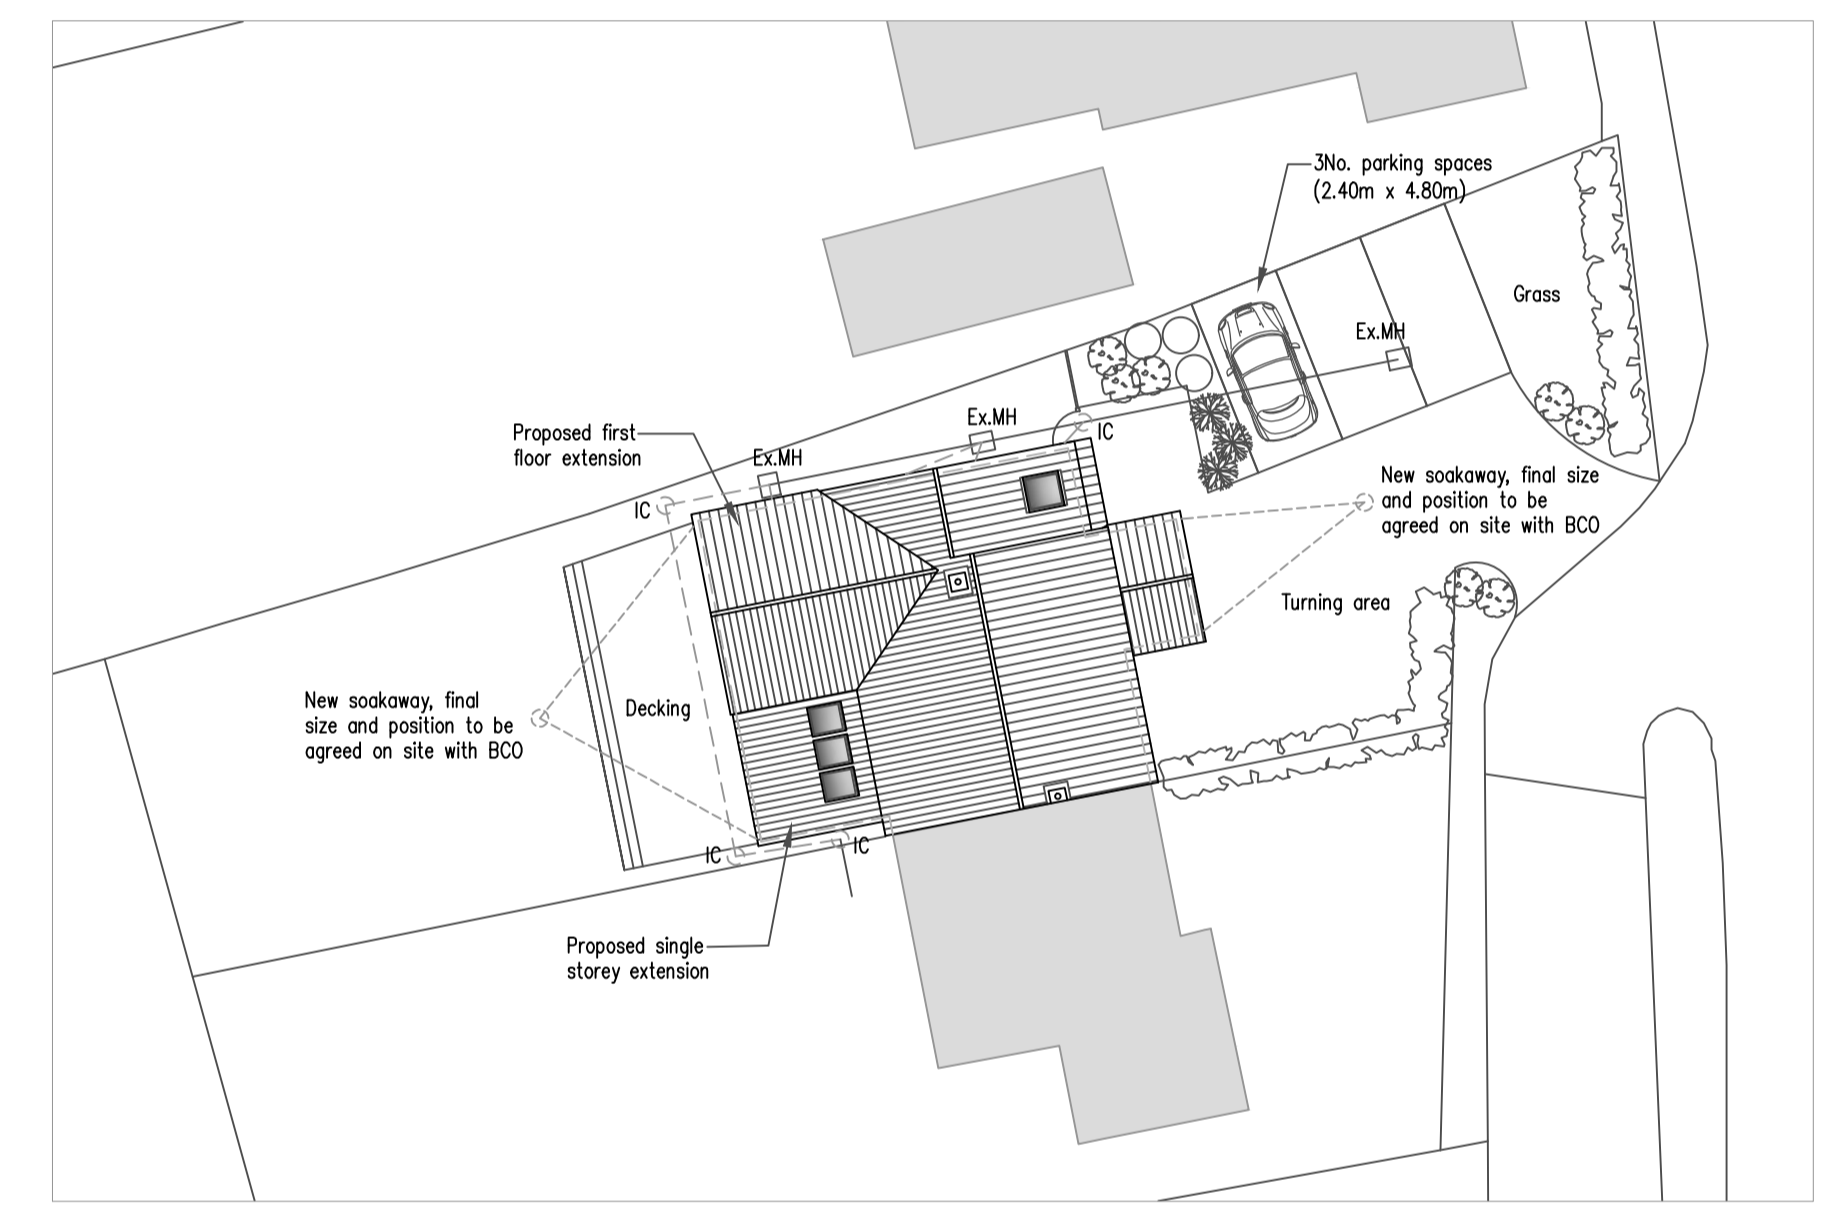

Proposed Site Plan  
Scale: 1:200

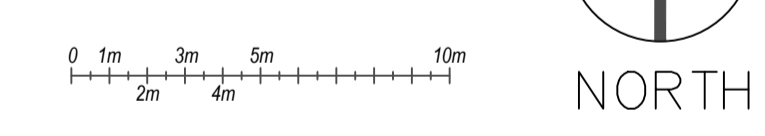

<b>Tim Moll Architecture</b> Chartered Architect			
JOB 1491		TIM MOLL ARCHITECTURE 36 THE ROYAL HOSPITAL SCHOOL HOLBROOK SUFFOLK IP9 2RT M. 07818087290 E. tim@timmoll.com	
CLIENTS	<b>MR &amp; MRS Brown</b>		
JOB LOCATION	<b>3 PAPER MILL LANE, BRAMFORD, SUFFOLK, IP8 4BP</b>		
JOB DESCRIPTION	<b>EXTENSION &amp; ALTERATIONS</b>		
DRAWING	<b>BUILDING REGULATIONS</b>		
DATE	SCALE	DRAWING NUMBER	DRAWN BY
OCTOBER 2023	A5 SHOWN @ A1	.001 B	MJM
COPYRIGHT TIM MOLL ARCHITECTURE. ALL DIMENSIONS ARE TO BE MEASURED ON SITE AND NOT SCALED FROM THIS DRAWING.			