




roof plan

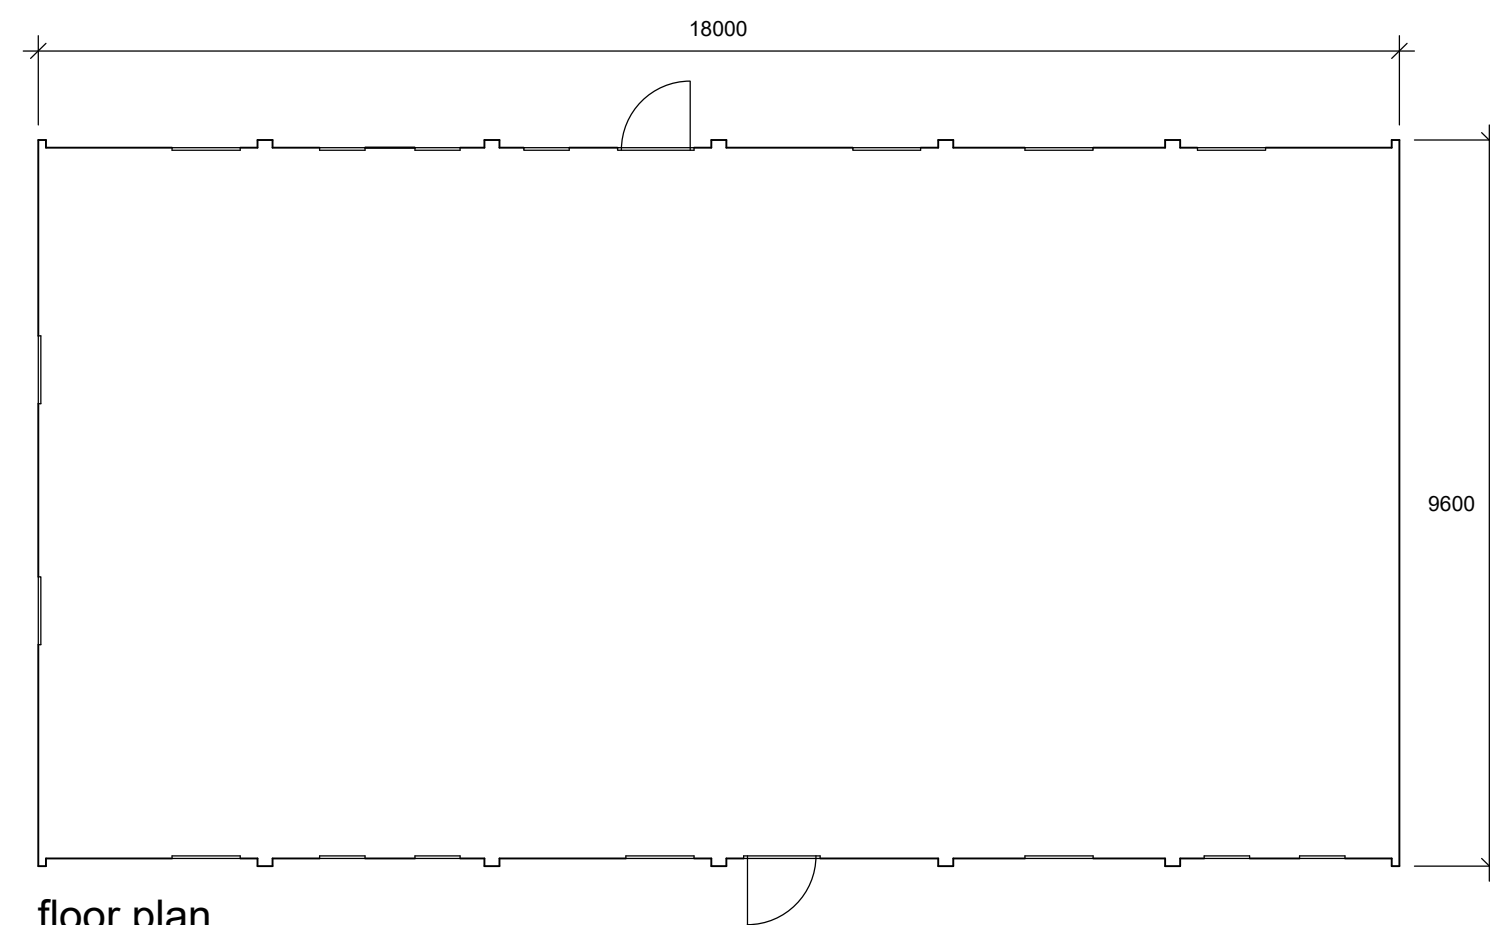


floor plan

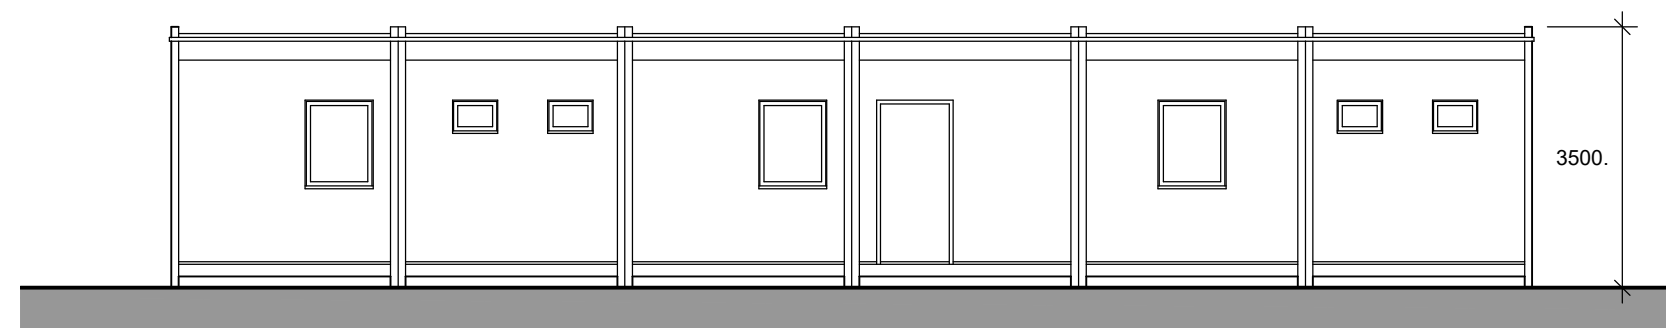


front elevation (east)

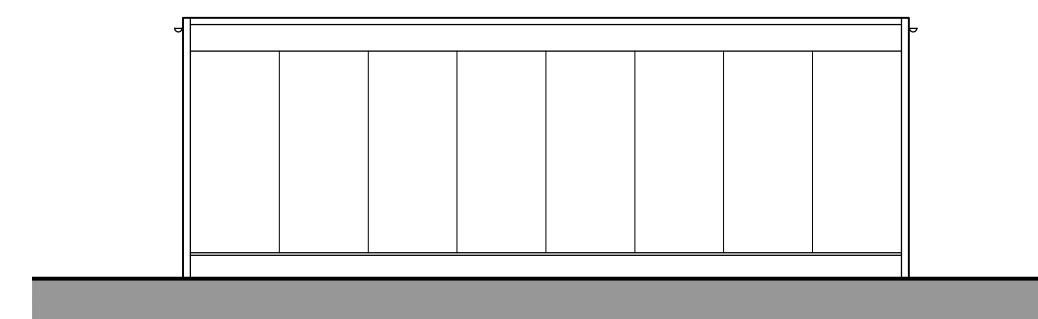



side elevation (north)

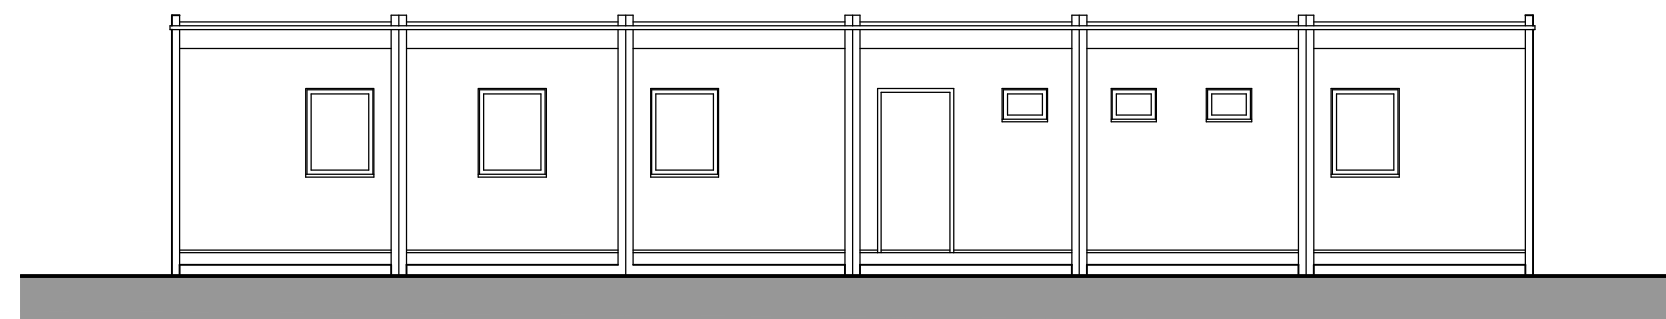


rear elevation (west)

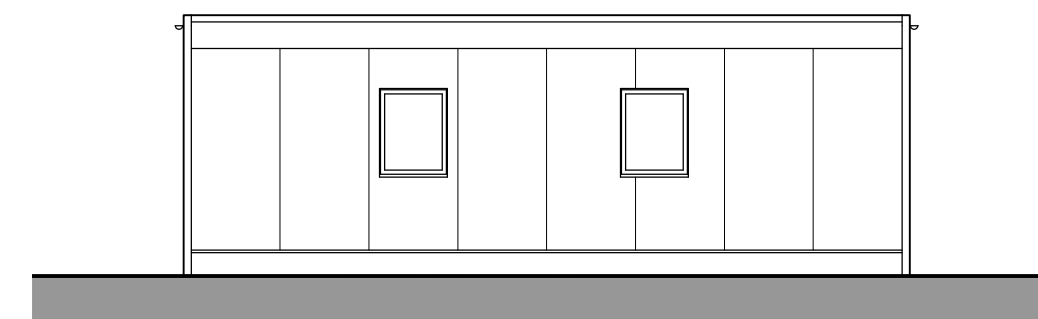

side elevation (south)

 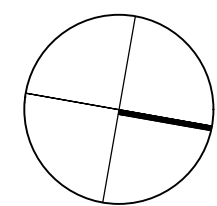

 Rev.	Date	Details	Drawn	Checked
Issued for:				
PLANNING				
Project/Client:			Project No:	
Hemingstone Fruit Farm			1820	
Hemingstone			Dwg No: Rev:	
(E(g) & ambulance parking			61	
Drawing:			Scale: @ A1	
office / control building			1:100	
as existing / proposed			North: 	
Drawn By:		Date:		
nb		19.10.23		
Checked By:		Date:		
nb		19.10.23		

Nick BARBER
Architects

design@nickbarberarchitects.uk
www.nickbarberarchitects.uk
42 Kirby Rise / Barham / IPSWICH / Suffolk / IP6 0AX
01473 839 767 / 07932 033 360
Nick BARBER Architects Ltd / Registered in England 8867467

© Nick Barber Architects
Contractors must work only to figured dimensions which are to be checked on site
This line measures 90mm at stated sheet size