


orange hatch denotes area outside of area previously approved under DC/19/05879 for continued use as storage and distribution (BB) and builders' yard (sui generis)


new hard standing for external open storage associated with existing storage and distribution (BB) and builders' yard (sui generis) uses, approved under DC/19/05879

new landscape bund to edge of hardstanding


new permeable hard standing (road planings)

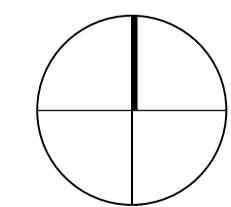

0 10 20m
scale bar 1:200

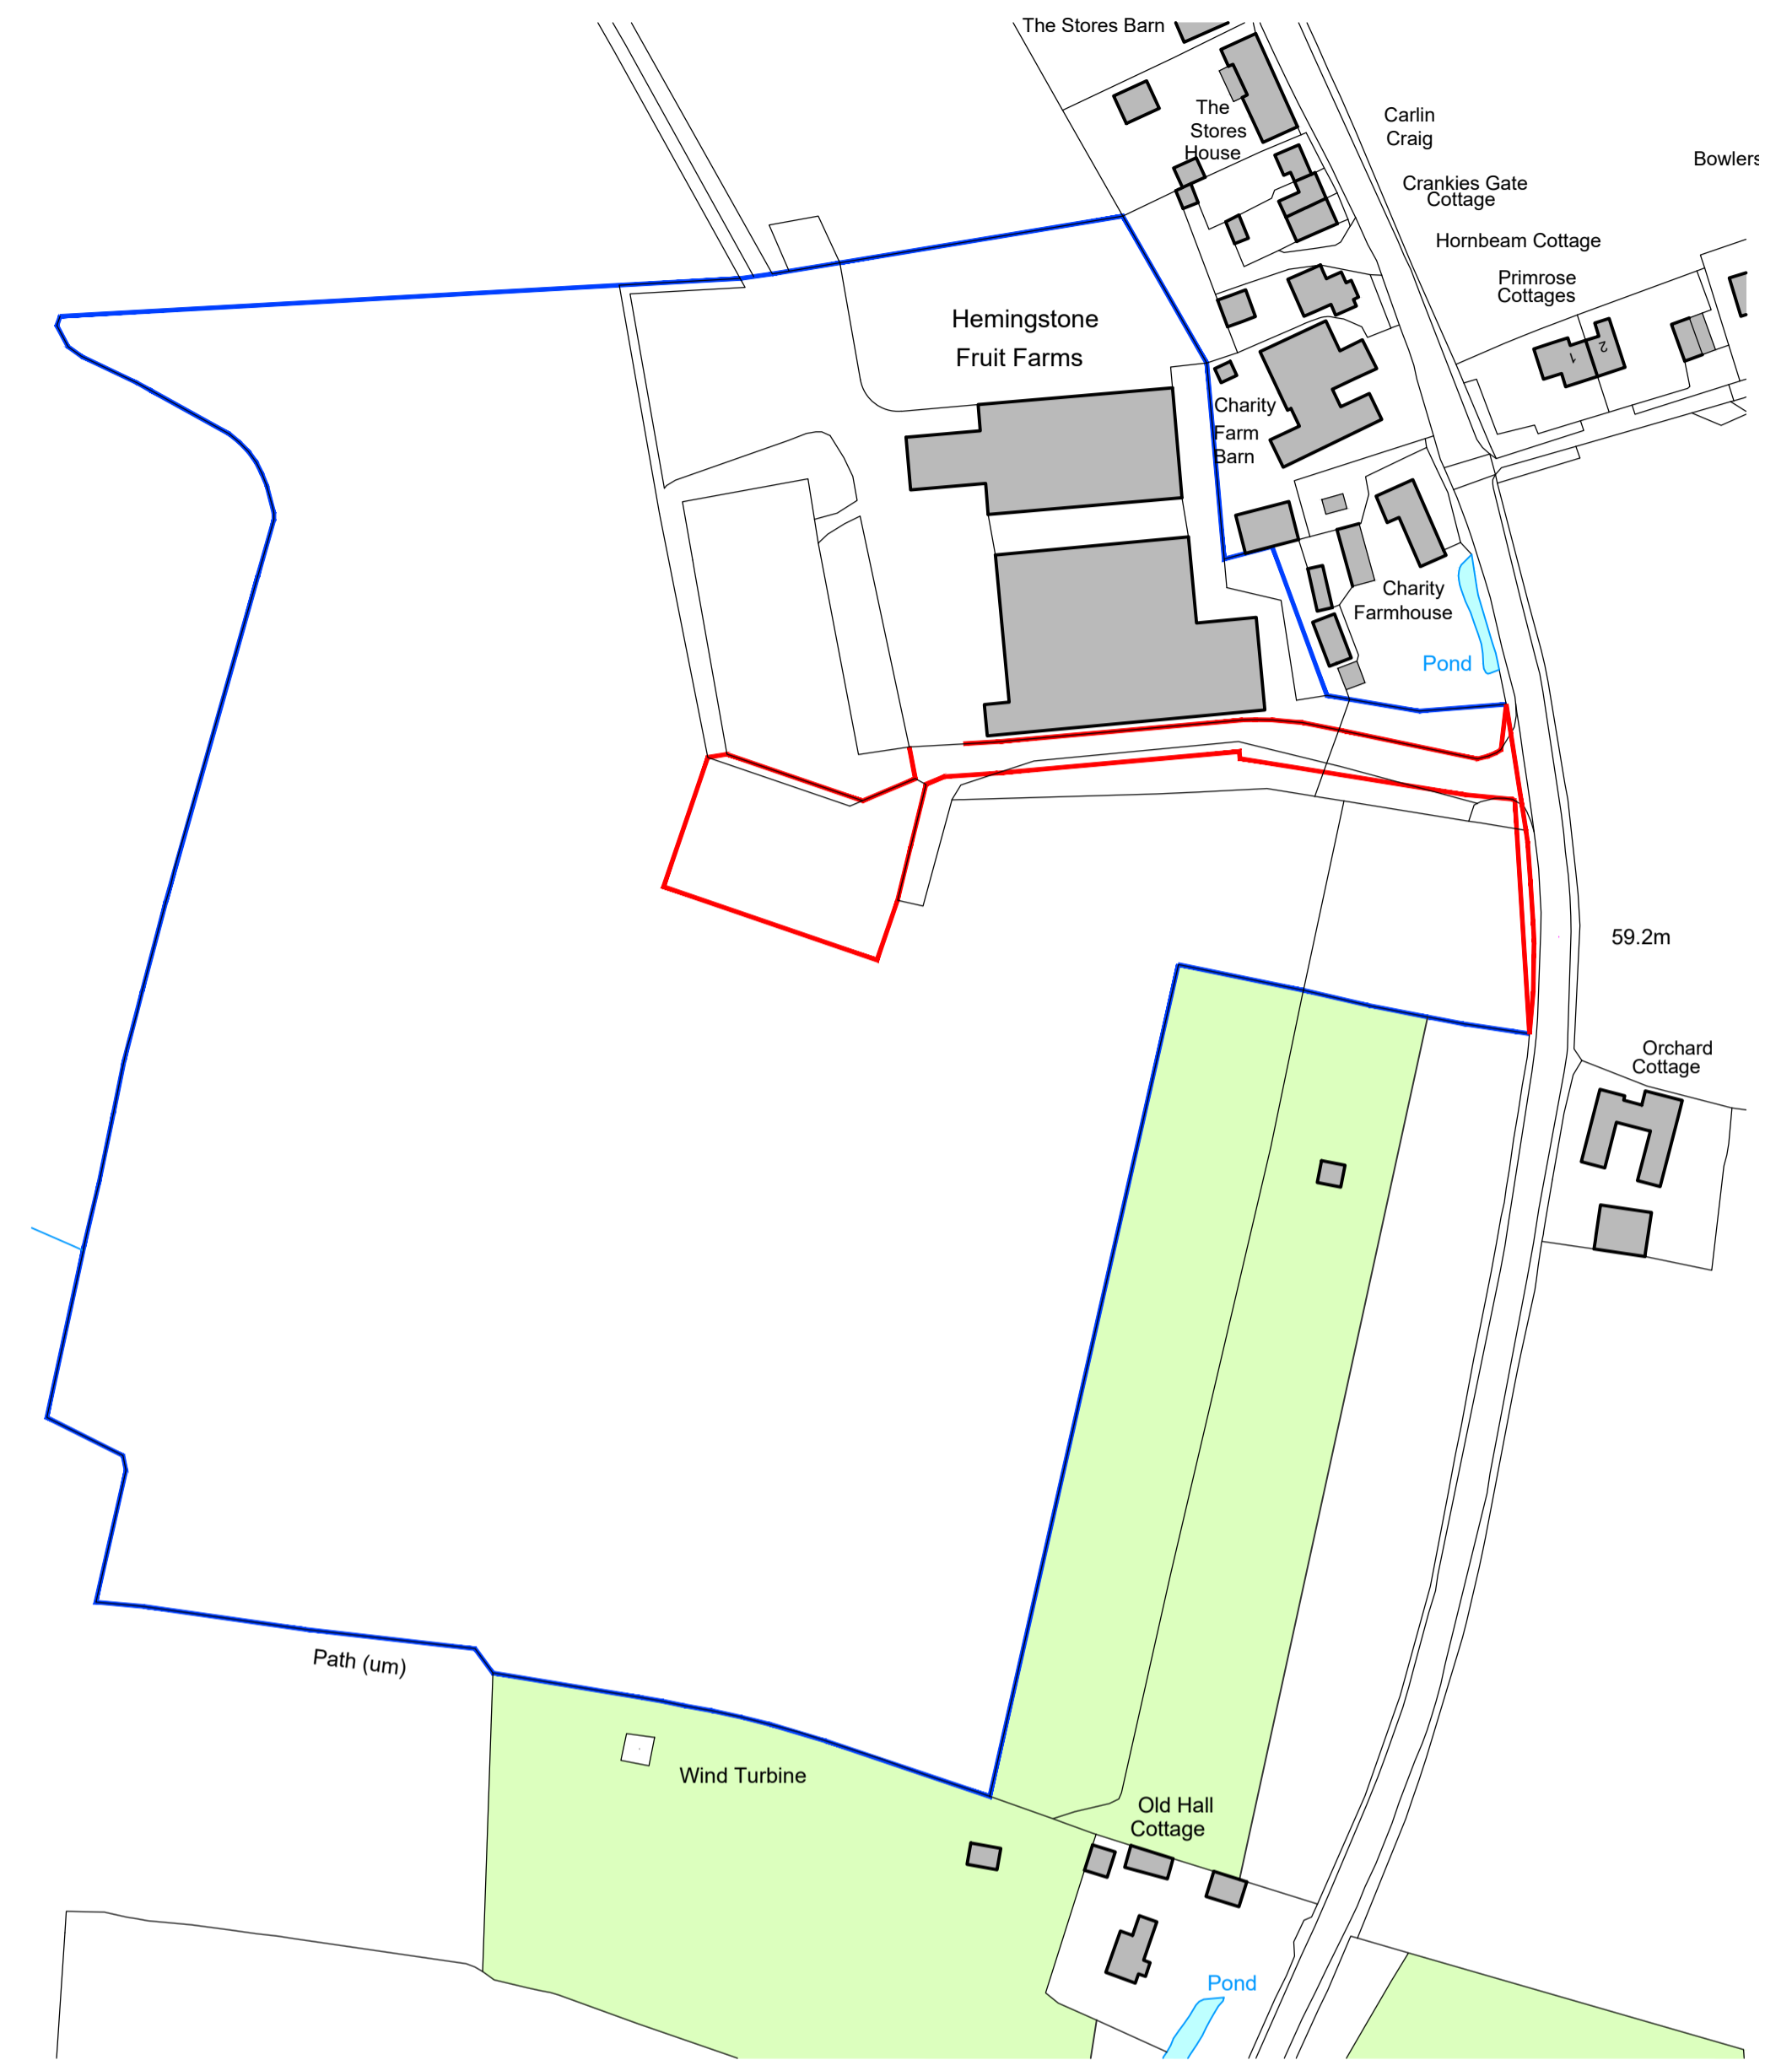

Ordnance Survey, (c) Crown Copyright 2023. All rights reserved. Licence number 100022432

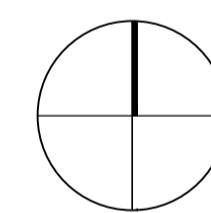

0 100m
scale bar 1:1250

Rev.	Date	Details	Drawn	Checked
Issued for:				
PLANNING				
Project/Client:		Project No:		
Hemingstone Fruit Farm		1820		
Hemingstone		Dwg No:	Rev:	
storage		70		
Drawing:		Scale:	@ A1	
site plan & location plan		1:200		
as existing / proposed		North:		
Drawn By:	Date:	Drawn By:	Date:	
nb	19.10.23	nb	19.10.23	
Checked By:	Date:	Checked By:	Date:	
nb	19.10.23	nb	19.10.23	

PLANNING

Project/Client:		Project No:		
Hemingstone Fruit Farm		1820		
Hemingstone		Dwg No:	Rev:	
storage		70		
Drawing:		Scale:	@ A1	
site plan & location plan		1:200		
as existing / proposed		North:		
Drawn By:	Date:	Drawn By:	Date:	
nb	19.10.23	nb	19.10.23	
Checked By:	Date:	Checked By:	Date:	
nb	19.10.23	nb	19.10.23	

Nick BARBER
Architects

design@nickbarberarchitects.uk
www.nickbarberarchitects.uk
42 Kirby Rise / Barham / IPSWICH / Suffolk / IP6 0AX
01473 839 767 / 07932 033 360
Nick BARBER Architects Ltd / Registered in England 8867467

© Nick Barber Architects
Contractors must work only to figured dimensions which are to be checked on site
This line measures 90mm at stated sheet size