



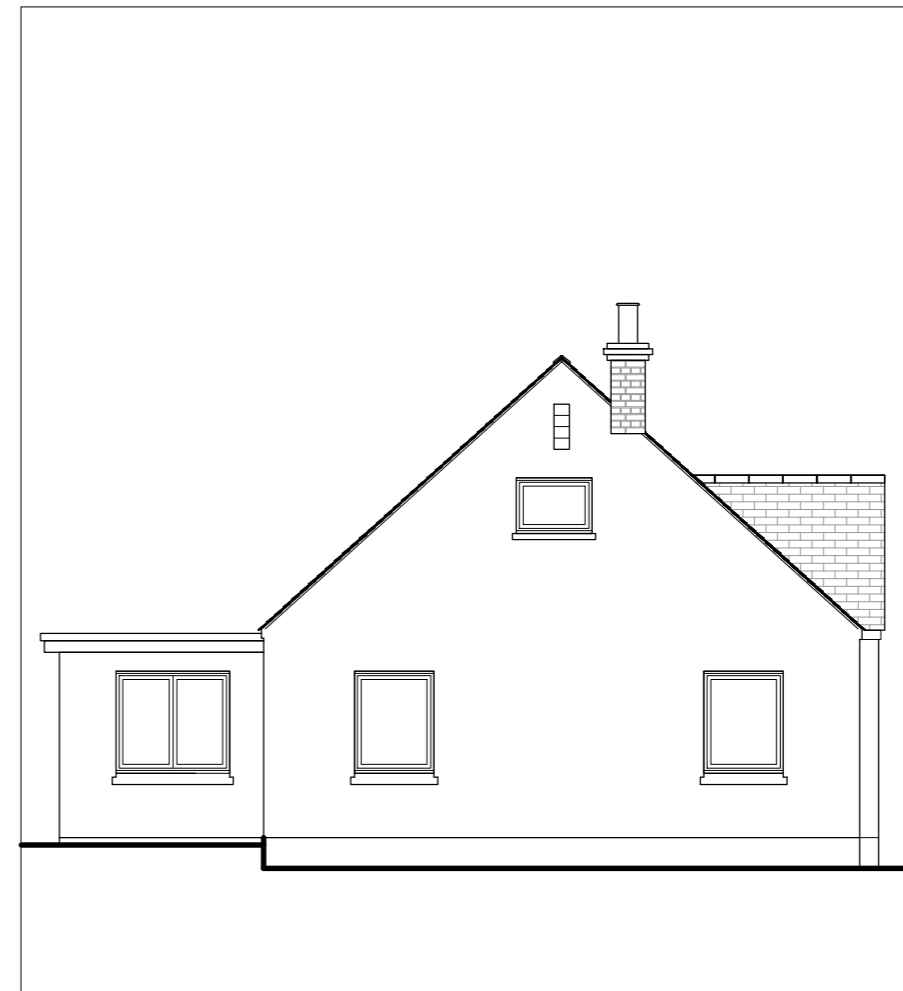


01 EXISTING EAST ELEVATION
1:100

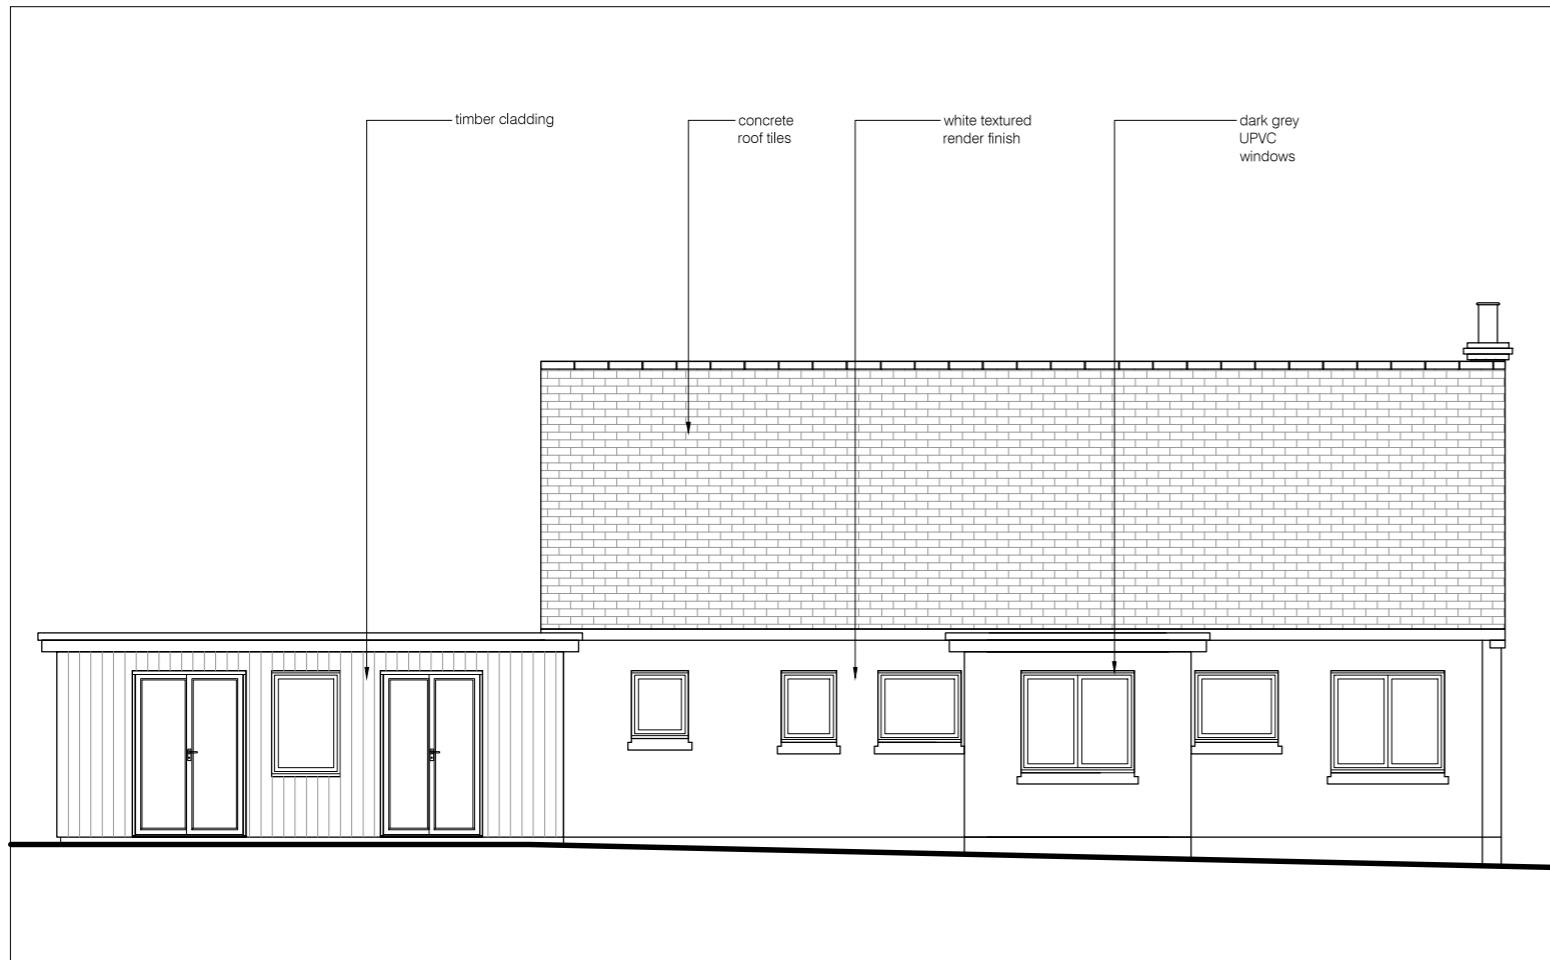

02 EXISTING SOUTH ELEVATION
1:100



03 EXISTING WEST ELEVATION
1:100

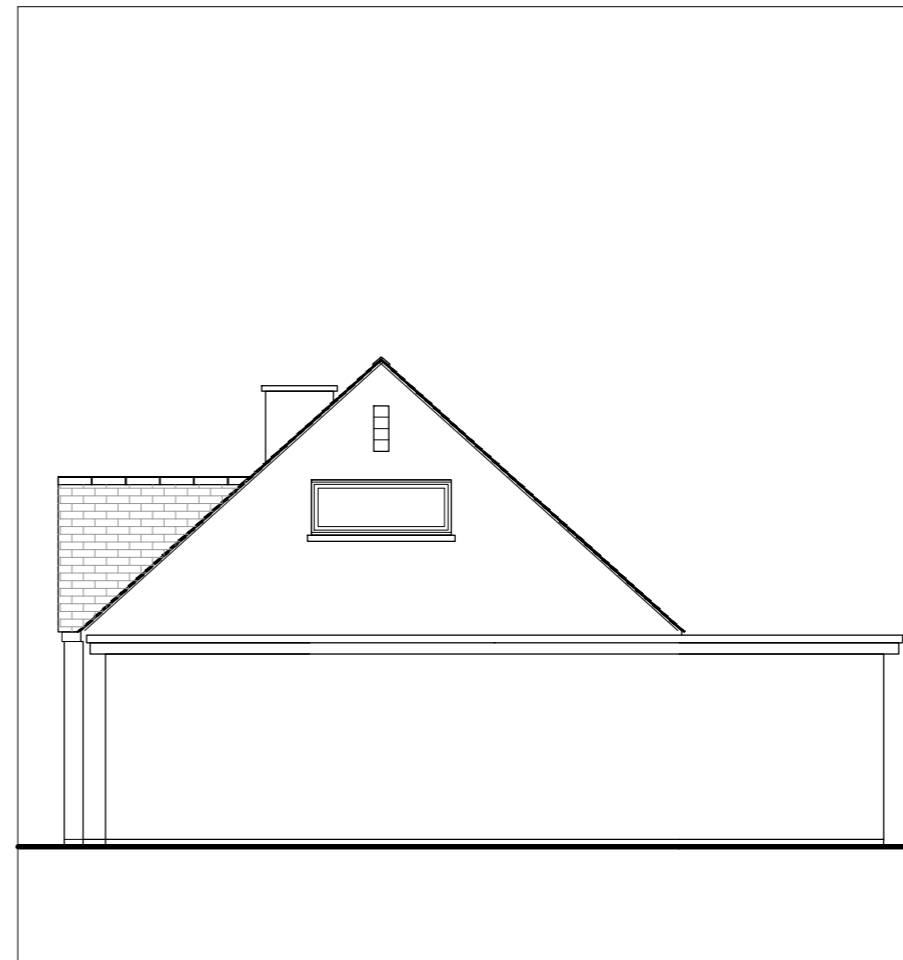

04 EXISTING NORTH ELEVATION
1:100


Notes:

1. THE COPYRIGHT OF THIS DRAWING BELONGS TO LEO KIRKMAN AND IT MAY NOT BE REPRODUCED IN WHOLE OR PART WITHOUT THE EXPRESS PERMISSION OF THE COPYRIGHT HOLDERS.
2. WORK TO GIVEN DIMENSIONS ONLY.
3. THIS DRAWING IS TO BE READ IN CONJUNCTION WITH ALL OTHER RELEVANT DRAWINGS AND ANY DISCREPANCIES REPORTED IMMEDIATELY.

Symbol Key

- (HD) - Heat Detector
- (SD) - Smoke Detector
- (E) - Extractor Fan
- (CMA) - CO2 Detector
- FD20 - Fire Door

A	re-label elevations add porch	LK	07/01/24
REV:	DESCRIPTION:	BY:	DATE:

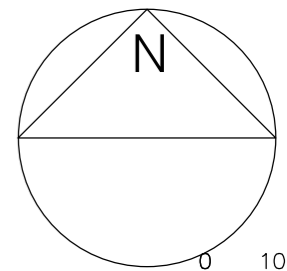

STATUS: PLANNING ISSUE

K LEO KIRKMAN MCABE
6 THE OLD SCHOOL
VOUNDEVOUR LANE
TR18 4BE
07961 385 060
cyderspace@me.com

CLIENT: NAMPARA
CHAPEL ROAD
HEAMOOR TR18 3JL

PROJECT: TWO STOREY REAR EXTENSION

SITE: NAMPARA
CHAPEL ROAD
HEAMOOR TR18 3JL

TITLE: EXISTING
ELEVATIONS

SCALE AT A3: AS SHOWN	DATE: 23/01/24	DRAWN: LK	CHECKED:
PROJECT NO: 24-122	DRAWING NO: 020	REVISION: A	