




Proposed Rear Elevation

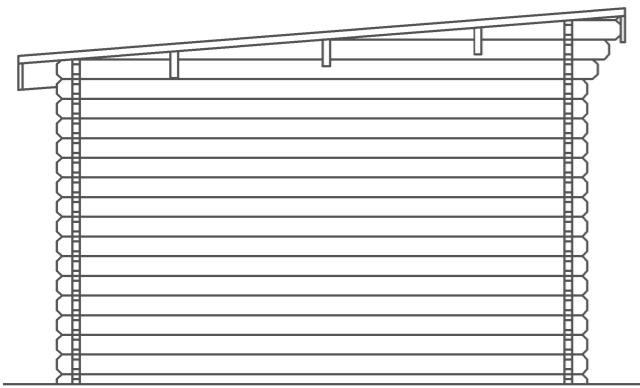

Proposed Side Elevations

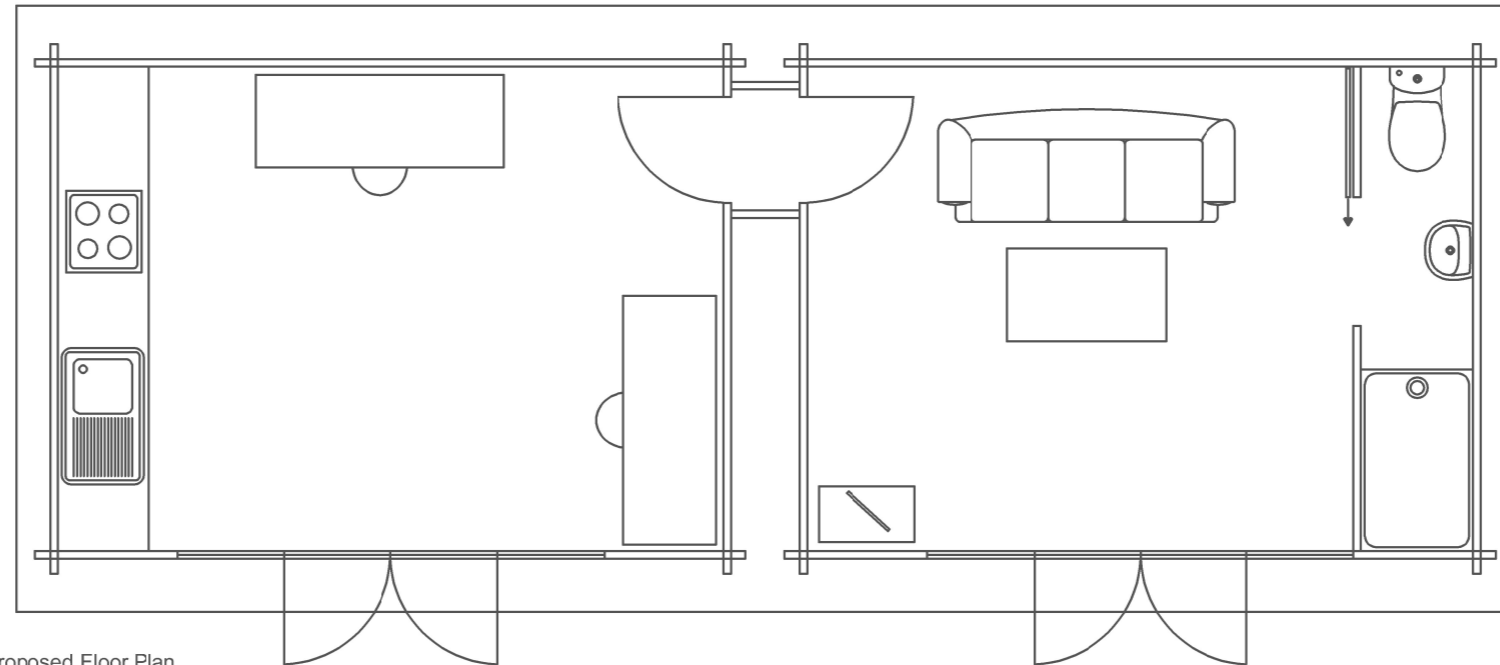

Proposed Floor Plan

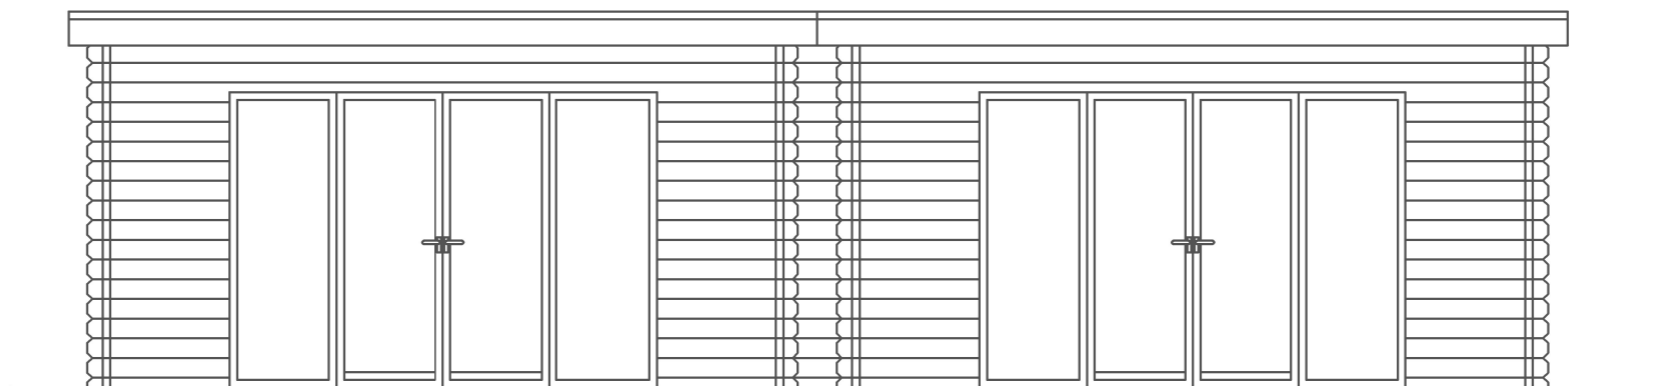

Proposed Front Elevation

**NOTE:**  
 Not to be scaled from drawing. This drawing should be considered preliminary for planning purposes only. Whilst every effort has been made to ensure dimensions are correct, it is the contractors responsibility to check all dimensions on site prior to any building work.

**DATE:**  
 11/03/2024

**ADDRESS:**  
 Mr & Mrs Cook  
 40 Ellery Grove  
 Southampton  
 Hampshire  
 SO41 9DX

**DRAWING NO:**  
 M\_005

**DRAWING:**  
 Proposed Elevations

**REVISION:** V01

**SCALE:**  
 1:50 @ A3

