


Front Elevation
As Existing



Right Side Elevation
As Existing

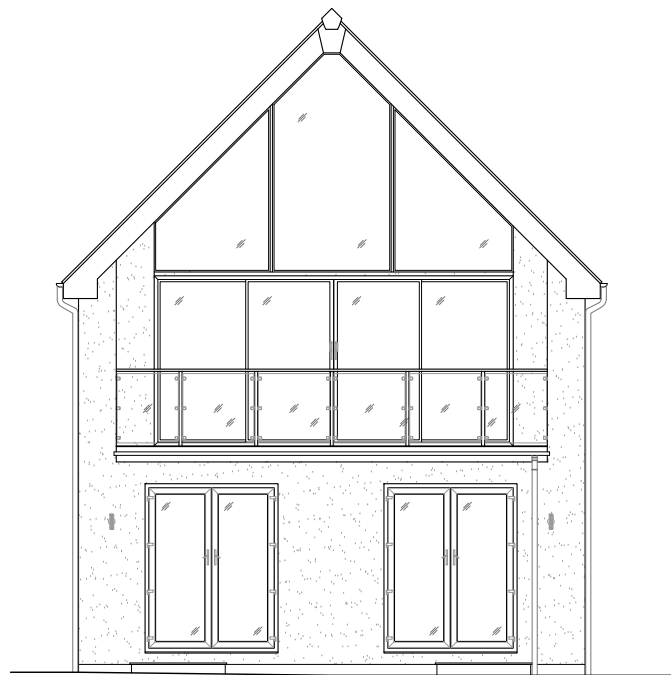

Rear Elevation
As Existing



Left Side Elevation
As Existing

DRAYCOTT
CHARTERED SURVEYORS

82 High Street
Lymington
Hampshire
SO41 9AN
Tel: 01590 673282
Email: surveyors@draycotts.co.uk

Project: 1 Clearwaters,
Ravens Way,
Milford on Sea,
SO41 0XL

Client: Tuakana Construction

Scale: 1:100 Date: 08.02.2024

Paper Size: A3 Drawn By: DS

Drawing Status: Measured Survey

Drawing Detail: All Elevations - Existing

Drawing No: 011

Revision:

