


Front Elevation
As Proposed



Right Side Elevation
As Proposed

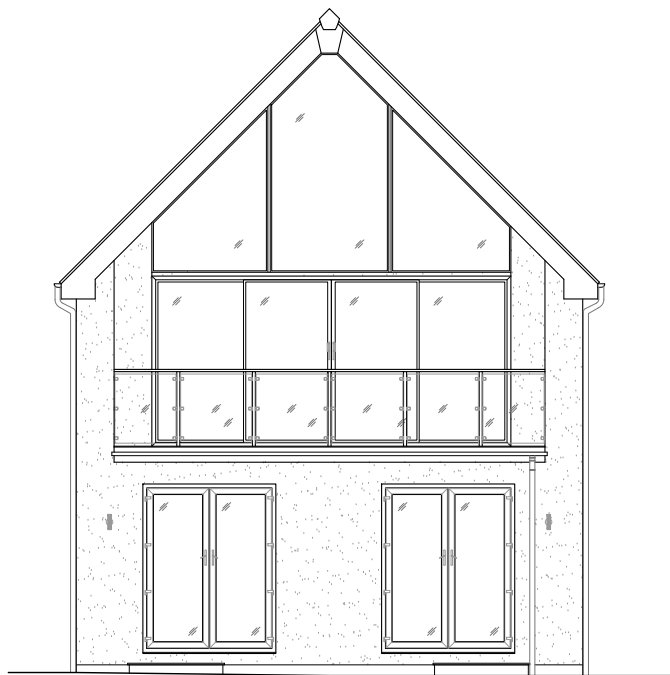

Rear Elevation
As Proposed



Left Side Elevation
As Proposed

DRAYCOTT
CHARTERED SURVEYORS

82 High Street
Lymington
Hampshire
SO41 9AN
Tel: 01590 673282
Email: surveyors@draycotts.co.uk

Project: 1 Clearwaters,
Ravens Way,
Milford on Sea,
SO41 0XL

Client: Tuakana Construction

Scale: 1:100 Date: 22.02.2024

Paper Size: A3 Drawn By: DS

Drawing Status: Proposal

Drawing Detail: All Elevations - Proposed

Drawing No: 031

Revision:

