


PROPOSED GROUND FLOOR PLAN
SCALE 1:100@A3

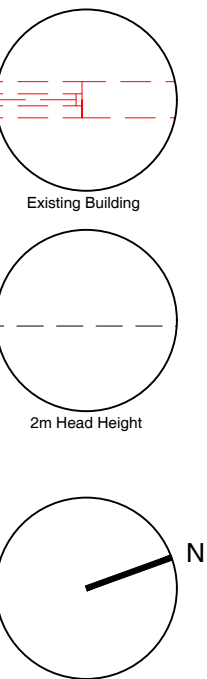

Drawing Status key:

SK - Sketch	P - Preliminary
D - Draft	S - For Submission
A - Approved	T - Tender
C - Construction	I - Information

Proposed Floor Plans

Drawing ref: Status:

2057P/104C **IP**

**dot
architecture**

5 Falconwood Cl, Fordingbridge SP6 1TB

Proposed Floor Area **154m²**

Drawn by **JM**

Checked by **JW**

Scale **As shown**

These drawings are for planning application purposes only and may require additional details prior to a Building regs application. All the dimensions to be checked on site prior to commencement of work. Responsibility is not accepted for errors made by others in scaling from this drawing, all construction information should be taken from figure dimensions.

Revision	Notes	Date