



Front Elevation



Section / Side (W) Elevation

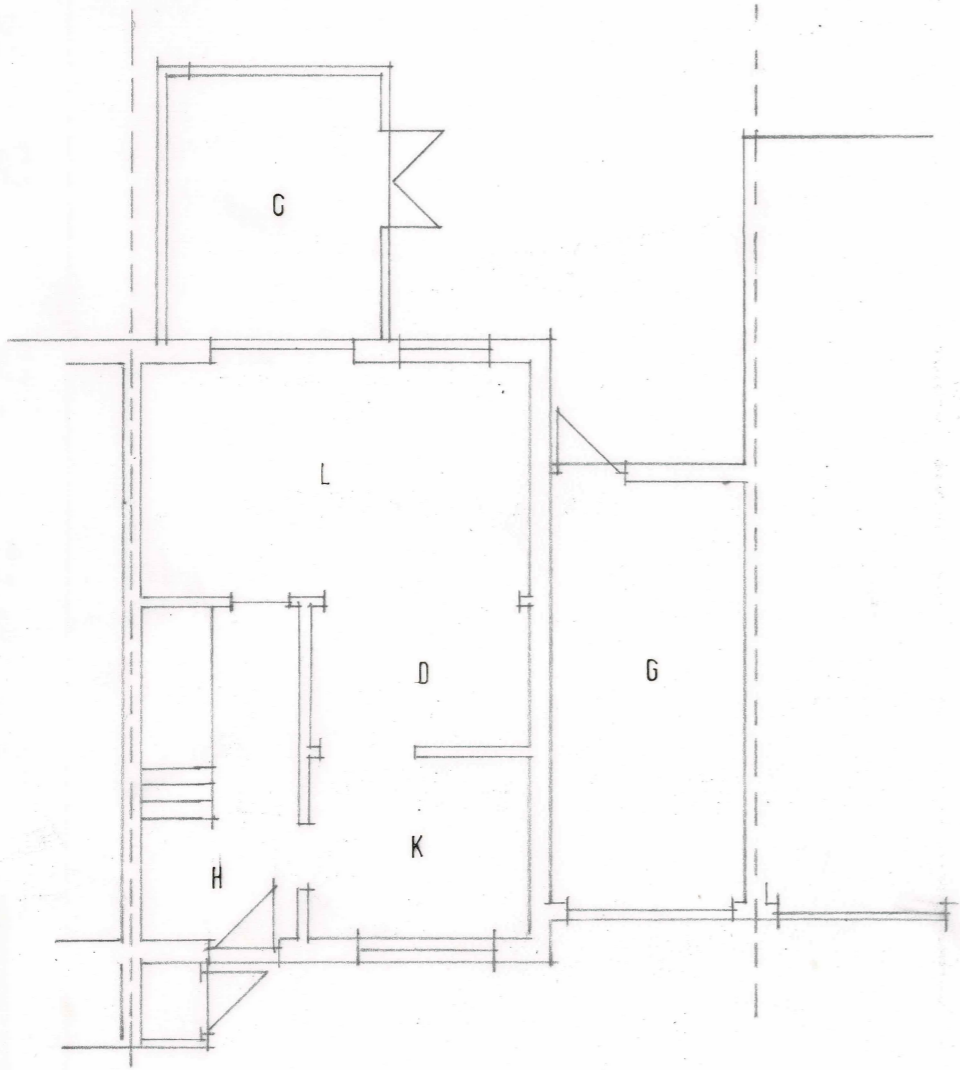

Ground Floor Plan

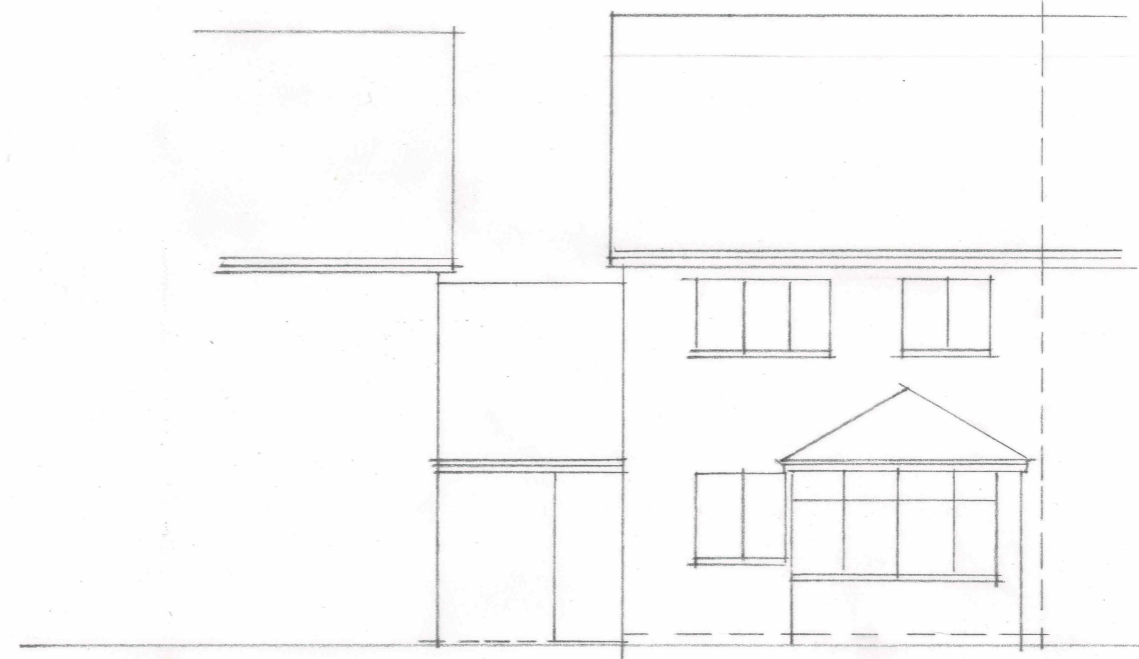


Rear Elevation

47 LIN BROOK DRIVE
RINGWOOD

As
Existing

Scale 1:100 Paper Size A3 Date Dec 24 Dwg No 1458:01

 

Brian Turner R.I.B.A. Architect

tel : 01425 476993 m. : 07817 276457
e : brian@btarchitect.co.uk www.btarchitect.co.uk