



EXISTING GROUND FLOOR PLAN

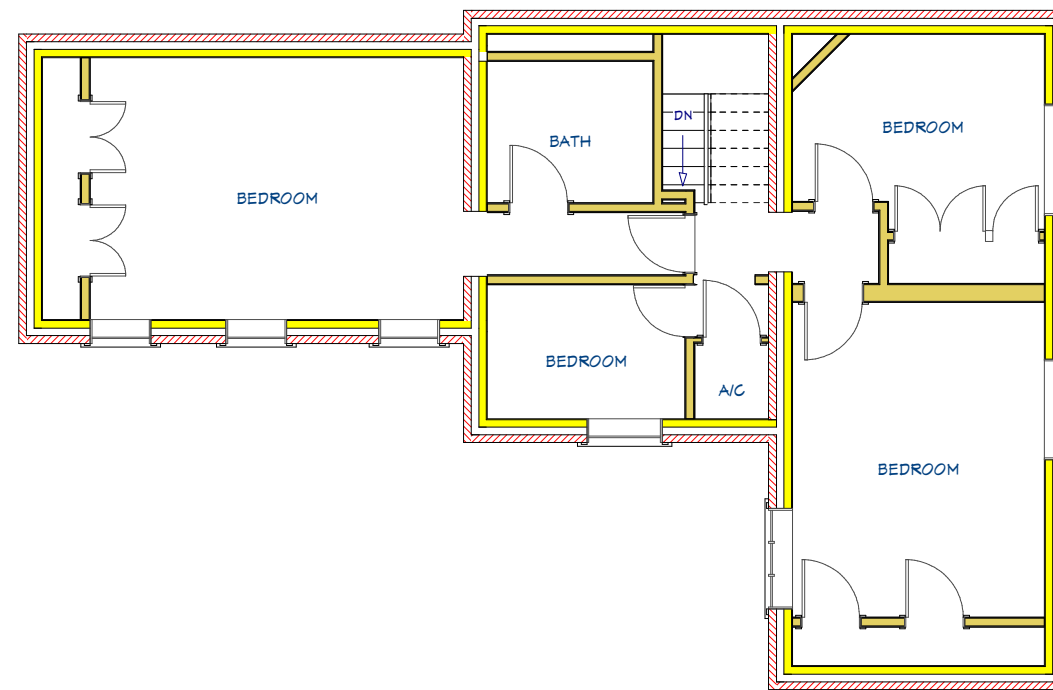

EXISTING FIRST FLOOR PLAN


NOTES:

- 1) ALL DRAWINGS SUPPLIED BY DWG PLANS ARE TO BE USED FOR PLANNING PERMISSION PURPOSES ONLY AND NOT TO BE USED FOR BUILDING REGULATION PURPOSES.
  - 2) THE CONTRACTOR, SUB-CONTRACTOR OR SUPPLIER IS TO CHECK ALL RELEVANT DIMENSIONS, LEVELS, EXISTING STRUCTURE AND MATERIALS PRIOR TO COMMENCING THE WORKS.
- © THIS DRAWING IS COPYRIGHT AND MAY NOT BE COPIED, TRACED, ALTERED OR REPRODUCED WITHOUT WRITTEN PERMISSION FROM DWG PLANS.

 

	NAME	DATE
DRAWN	PRB	06/03/2024
UNLESS OTHERWISE SPECIFIED DIMENSIONS ARE IN MILLIMETERS		

DWG PLANS 35 Cranmer Drive, Nursling, Southampton, SO16 0TD Mobile: 07851229345, Email: info@dwgplans.co.uk		
TITLE Existing floor plans Lymore Farm Cottage, Milford on Sea		
SIZE A3	DWG NO DWG PLANS 03095	REV A
CLIENT: Ms Alison Van Haaren		SHEET 1 of 1
SCALE: 1:100 @ A3		

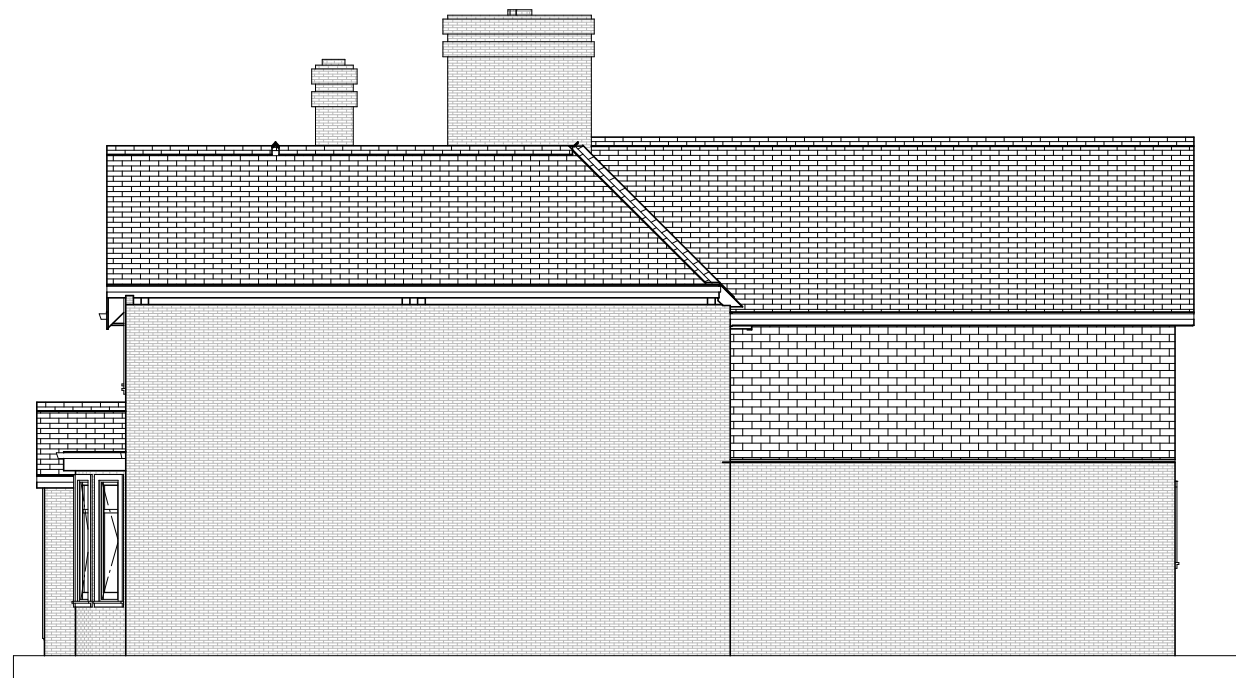

EXISTING REAR ELEVATION



EXISTING SIDE ELEVATION



EXISTING FRONT ELEVATION



EXISTING SIDE ELEVATION

NOTES:

- 1) ALL DRAWINGS SUPPLIED BY DWG PLANS ARE TO BE USED FOR PLANNING PERMISSION PURPOSES ONLY AND NOT TO BE USED FOR BUILDING REGULATION PURPOSES.
  - 2) THE CONTRACTOR, SUB-CONTRACTOR OR SUPPLIER IS TO CHECK ALL RELEVANT DIMENSIONS, LEVELS, EXISTING STRUCTURE AND MATERIALS PRIOR TO COMMENCING THE WORKS.
- © THIS DRAWING IS COPYRIGHT AND MAY NOT BE COPIED, TRACED, ALTERED OR REPRODUCED WITHOUT WRITTEN PERMISSION FROM DWG PLANS.



DWG PLANS		
35 Cranmer Drive, Nursling, Southampton, SO16 0TD		
Mobile: 07851229345, Email: info@dwgplans.co.uk		
TITLE		Existing elevations
		Lymore Farm Cottage, Milford on Sea
SIZE	DWG NO	REV
A3	DWG PLANS 03096	A
CLIENT: Ms Alison Van Haaren		
SCALE: 1:100 @ A3		SHEET 1 of 1


	NAME	DATE
DRAWN	PRB	06/03/2024
UNLESS OTHERWISE SPECIFIED DIMENSIONS ARE IN MILLIMETERS		



NOTES:

- 1) ALL DRAWINGS SUPPLIED BY DWG PLANS ARE TO BE USED FOR PLANNING PERMISSION PURPOSES ONLY AND NOT TO BE USED FOR BUILDING REGULATION PURPOSES.
  - 2) THE CONTRACTOR, SUB-CONTRACTOR OR SUPPLIER IS TO CHECK ALL RELEVANT DIMENSIONS, LEVELS, EXISTING STRUCTURE AND MATERIALS PRIOR TO COMMENCING THE WORKS.
- © THIS DRAWING IS COPYRIGHT AND MAY NOT BE COPIED, TRACED, ALTERED OR REPRODUCED WITHOUT WRITTEN PERMISSION FROM DWG PLANS.

3D RENDERERS NOT TO SCALE

 

DWG PLANS  
 35 Cranmer Drive, Nursling, Southampton, SO16 0TD  
 Mobile: 07851229345, Email: info@dwgplans.co.uk




	NAME	DATE
DRAWN	PRB	06/03/2024

TITLE  
 Existing renders  
 Lymore Farm Cottage, Milford on Sea

UNLESS OTHERWISE SPECIFIED  
 DIMENSIONS ARE IN MILLIMETERS


SIZE A3	DWG NO DWG PLANS 03097	REV A
------------	---------------------------	----------

CLIENT: Ms Alison Van Haaren  
 SCALE: 1:100 @ A3  
 SHEET 1 of 1

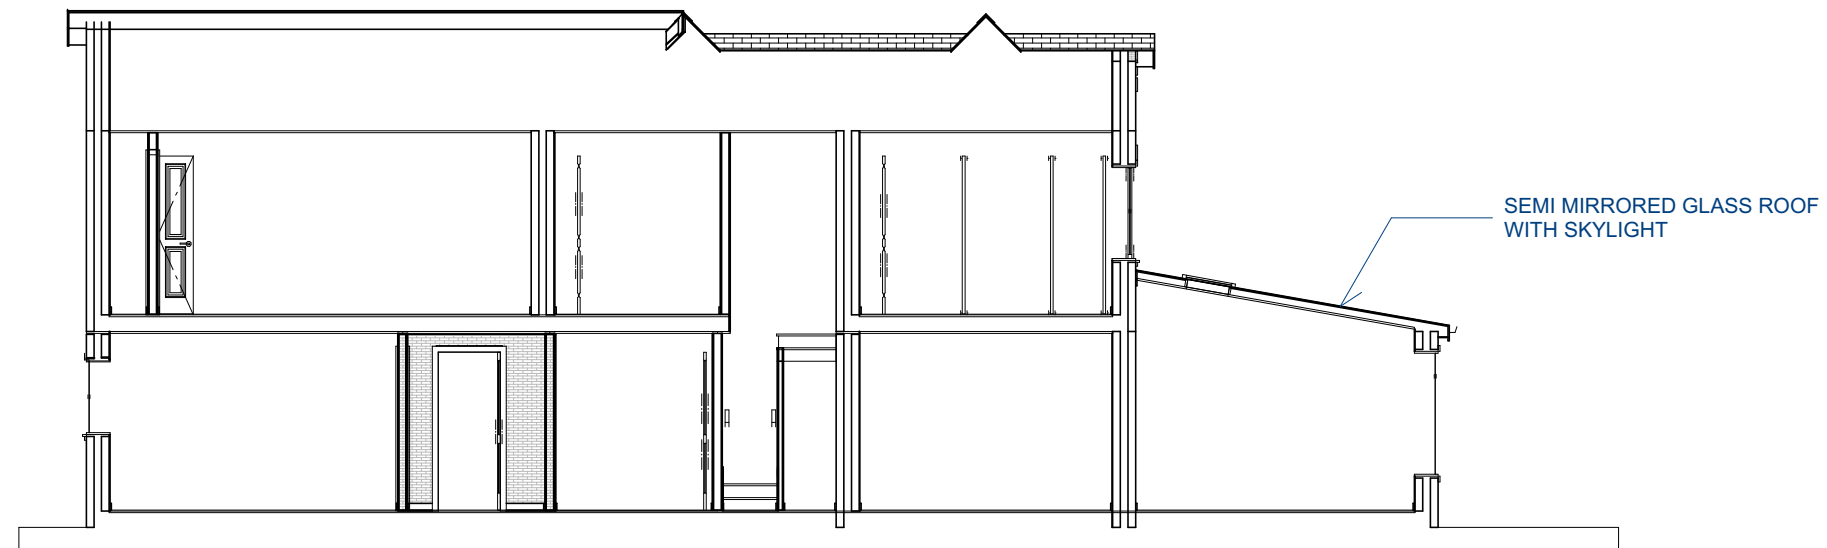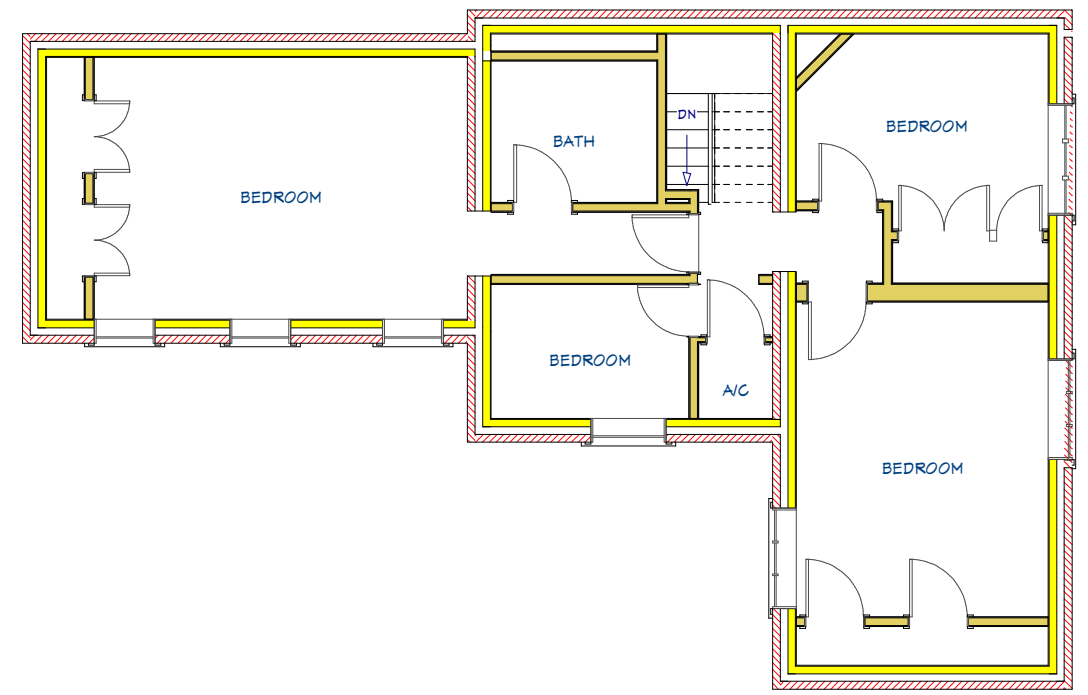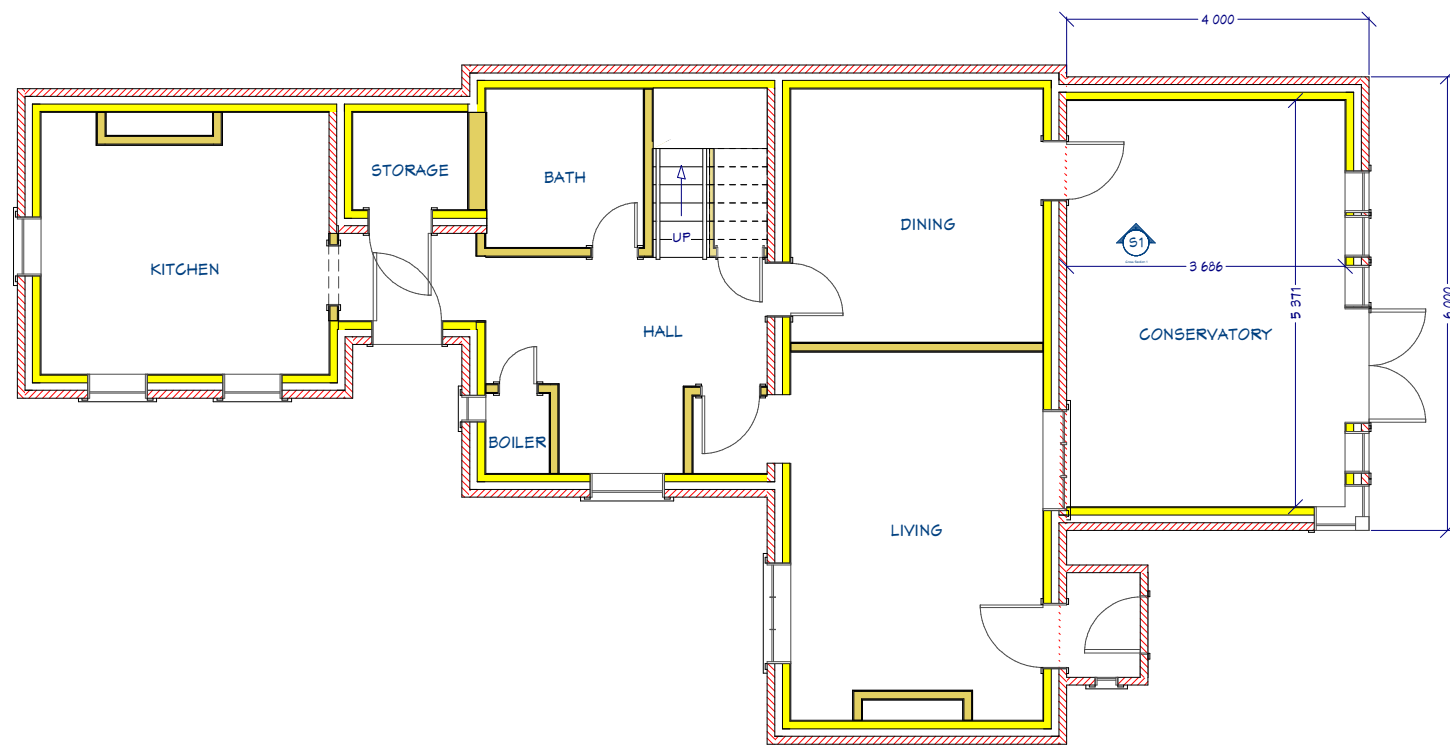

NOTES:


- 1) ALL DRAWINGS SUPPLIED BY DWG PLANS ARE TO BE USED FOR PLANNING PERMISSION PURPOSES ONLY AND NOT TO BE USED FOR BUILDING REGULATION PURPOSES.
  - 2) THE CONTRACTOR, SUB-CONTRACTOR OR SUPPLIER IS TO CHECK ALL RELEVANT DIMENSIONS, LEVELS, EXISTING STRUCTURE AND MATERIALS PRIOR TO COMMENCING THE WORKS.
- © THIS DRAWING IS COPYRIGHT AND MAY NOT BE COPIED, TRACED, ALTERED OR REPRODUCED WITHOUT WRITTEN PERMISSION FROM DWG PLANS.

 

	NAME	DATE
DRAWN	PRB	06/03/2024
UNLESS OTHERWISE SPECIFIED DIMENSIONS ARE IN MILLIMETERS		

DWG PLANS 35 Cranmer Drive, Nursling, Southampton, SO16 0TD Mobile: 07851229345, Email: info@dwgplans.co.uk		
TITLE Proposed plans Lymore Farm Cottage, Milford on Sea		
SIZE A3	DWG NO DWG PLANS 03098	REV A
CLIENT: Ms Alison Van Haaren		SHEET 1 of 1
SCALE: 1:100 @ A3		



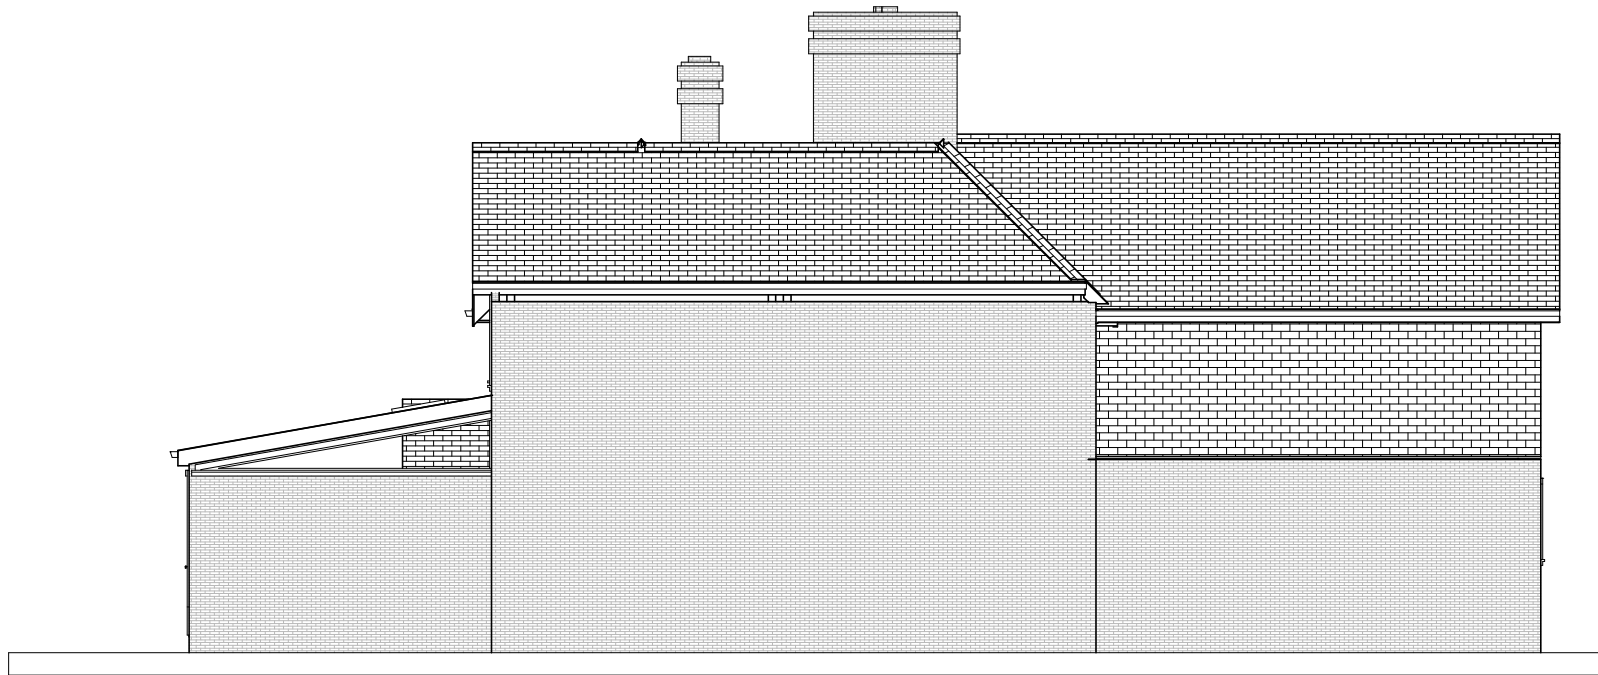

PROPOSED REAR ELEVATION



PROPOSED SIDE ELEVATION




PROPOSED FRONT ELEVATION



PROPOSED SIDE ELEVATION

NOTES:

- 1) ALL DRAWINGS SUPPLIED BY DWG PLANS ARE TO BE USED FOR PLANNING PERMISSION PURPOSES ONLY AND NOT TO BE USED FOR BUILDING REGULATION PURPOSES.
  - 2) THE CONTRACTOR, SUB-CONTRACTOR OR SUPPLIER IS TO CHECK ALL RELEVANT DIMENSIONS, LEVELS, EXISTING STRUCTURE AND MATERIALS PRIOR TO COMMENCING THE WORKS.
- © THIS DRAWING IS COPYRIGHT AND MAY NOT BE COPIED, TRACED, ALTERED OR REPRODUCED WITHOUT WRITTEN PERMISSION FROM DWG PLANS.

 


DWG PLANS  
 35 Cranmer Drive, Nursling, Southampton, SO16 0TD  
 Mobile: 07851229345, Email: info@dwgplans.co.uk

	NAME	DATE
DRAWN	PRB	06/03/2024

UNLESS OTHERWISE SPECIFIED  
 DIMENSIONS ARE IN MILLIMETERS


TITLE		Proposed elevations Lymore Farm Cottage, Milford on Sea	
SIZE A3	DWG NO DWG PLANS 03099	REV A	
CLIENT: Ms Alison Van Haaren		SCALE: 1:100 @ A3	
		SHEET 1 of 1	

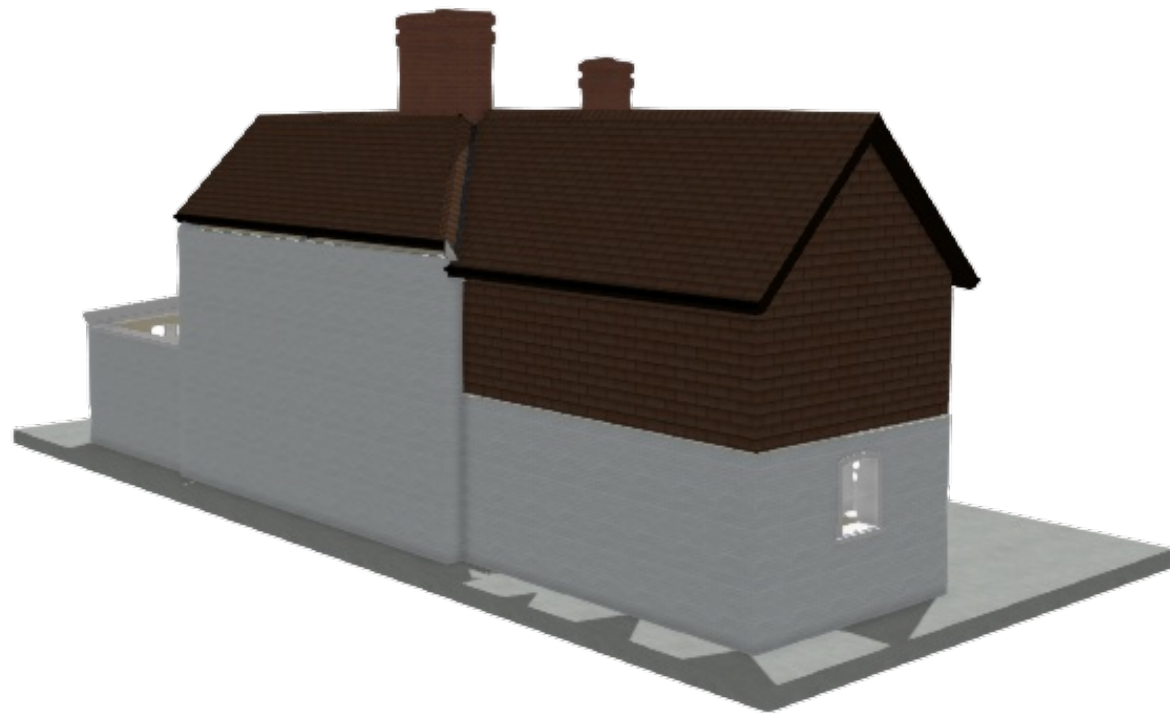

NOTES:

- 1) ALL DRAWINGS SUPPLIED BY DWG PLANS ARE TO BE USED FOR PLANNING PERMISSION PURPOSES ONLY AND NOT TO BE USED FOR BUILDING REGULATION PURPOSES.
  - 2) THE CONTRACTOR, SUB-CONTRACTOR OR SUPPLIER IS TO CHECK ALL RELEVANT DIMENSIONS, LEVELS, EXISTING STRUCTURE AND MATERIALS PRIOR TO COMMENCING THE WORKS.
- © THIS DRAWING IS COPYRIGHT AND MAY NOT BE COPIED, TRACED, ALTERED OR REPRODUCED WITHOUT WRITTEN PERMISSION FROM DWG PLANS.

3D RENDERS NOT TO SCALE

 

	NAME	DATE
DRAWN	PRB	06/03/2024

UNLESS OTHERWISE SPECIFIED  
DIMENSIONS ARE IN MILLIMETERS

DWG PLANS		
35 Cranmer Drive, Nursling, Southampton, SO16 0TD		
Mobile: 07851229345, Email: info@dwgplans.co.uk		
TITLE		Proposed renders
		Lymore Farm Cottage, Milford on Sea
SIZE	DWG NO	REV
A3	DWG PLANS 03100	A
CLIENT: Ms Alison Van Haaren		
SCALE: 1:100 @ A3		SHEET 1 of 1