


Proposed Section A-A Scale 1:25 @A1




Proposed Front Elevation

Scale 1:25 @A1 0 0.5 1.0 M

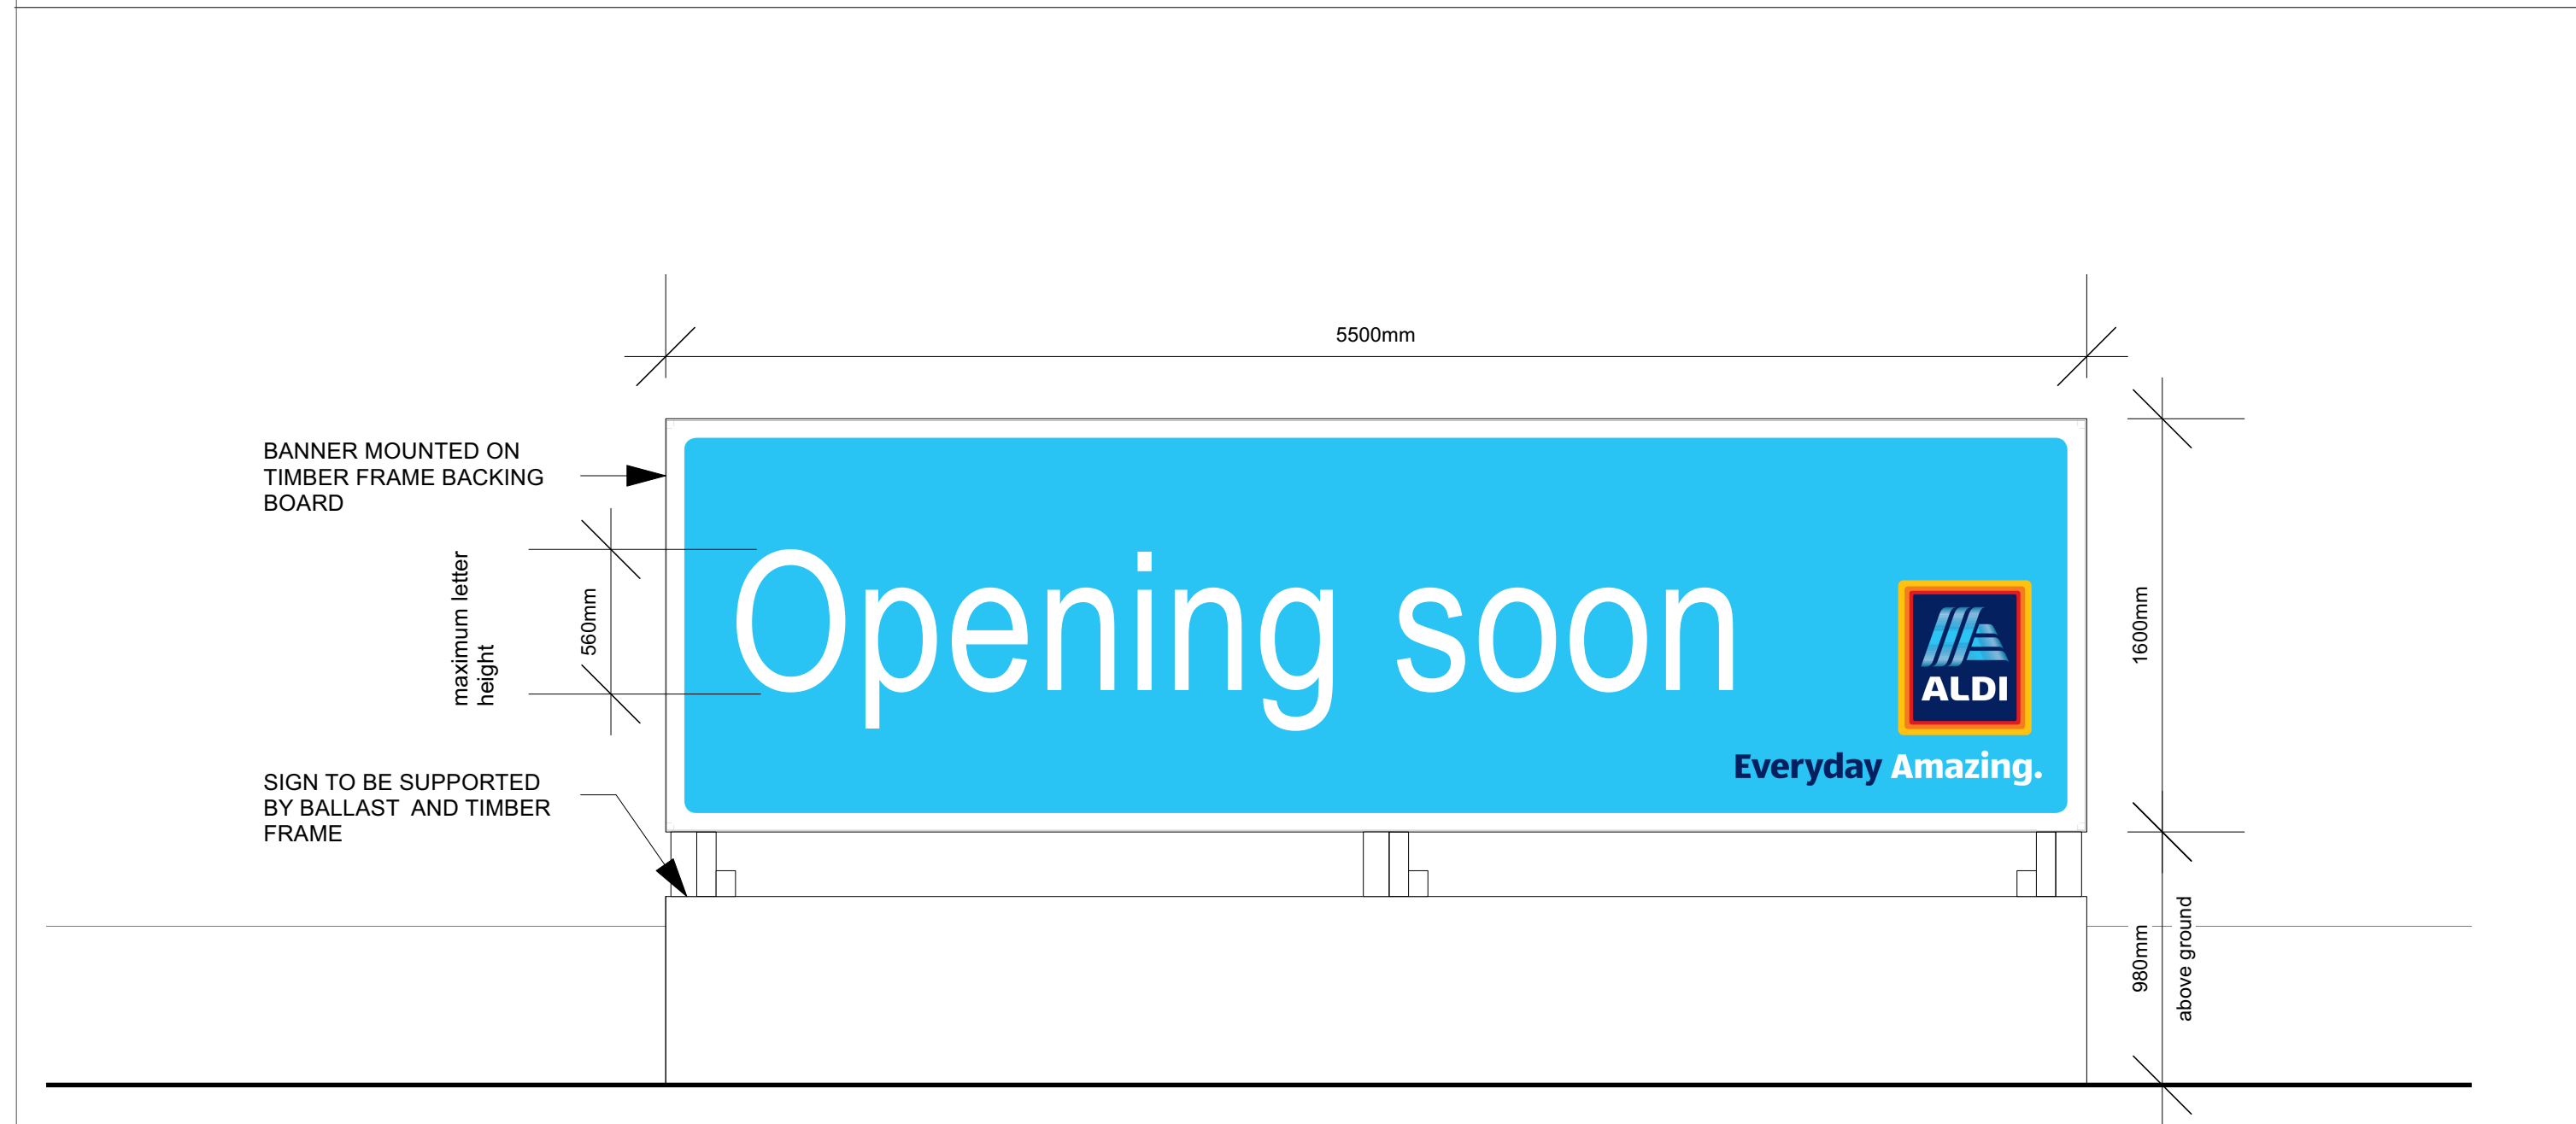

Site Plan 0 25 35 45 M
Scale 1:500 @A1
N

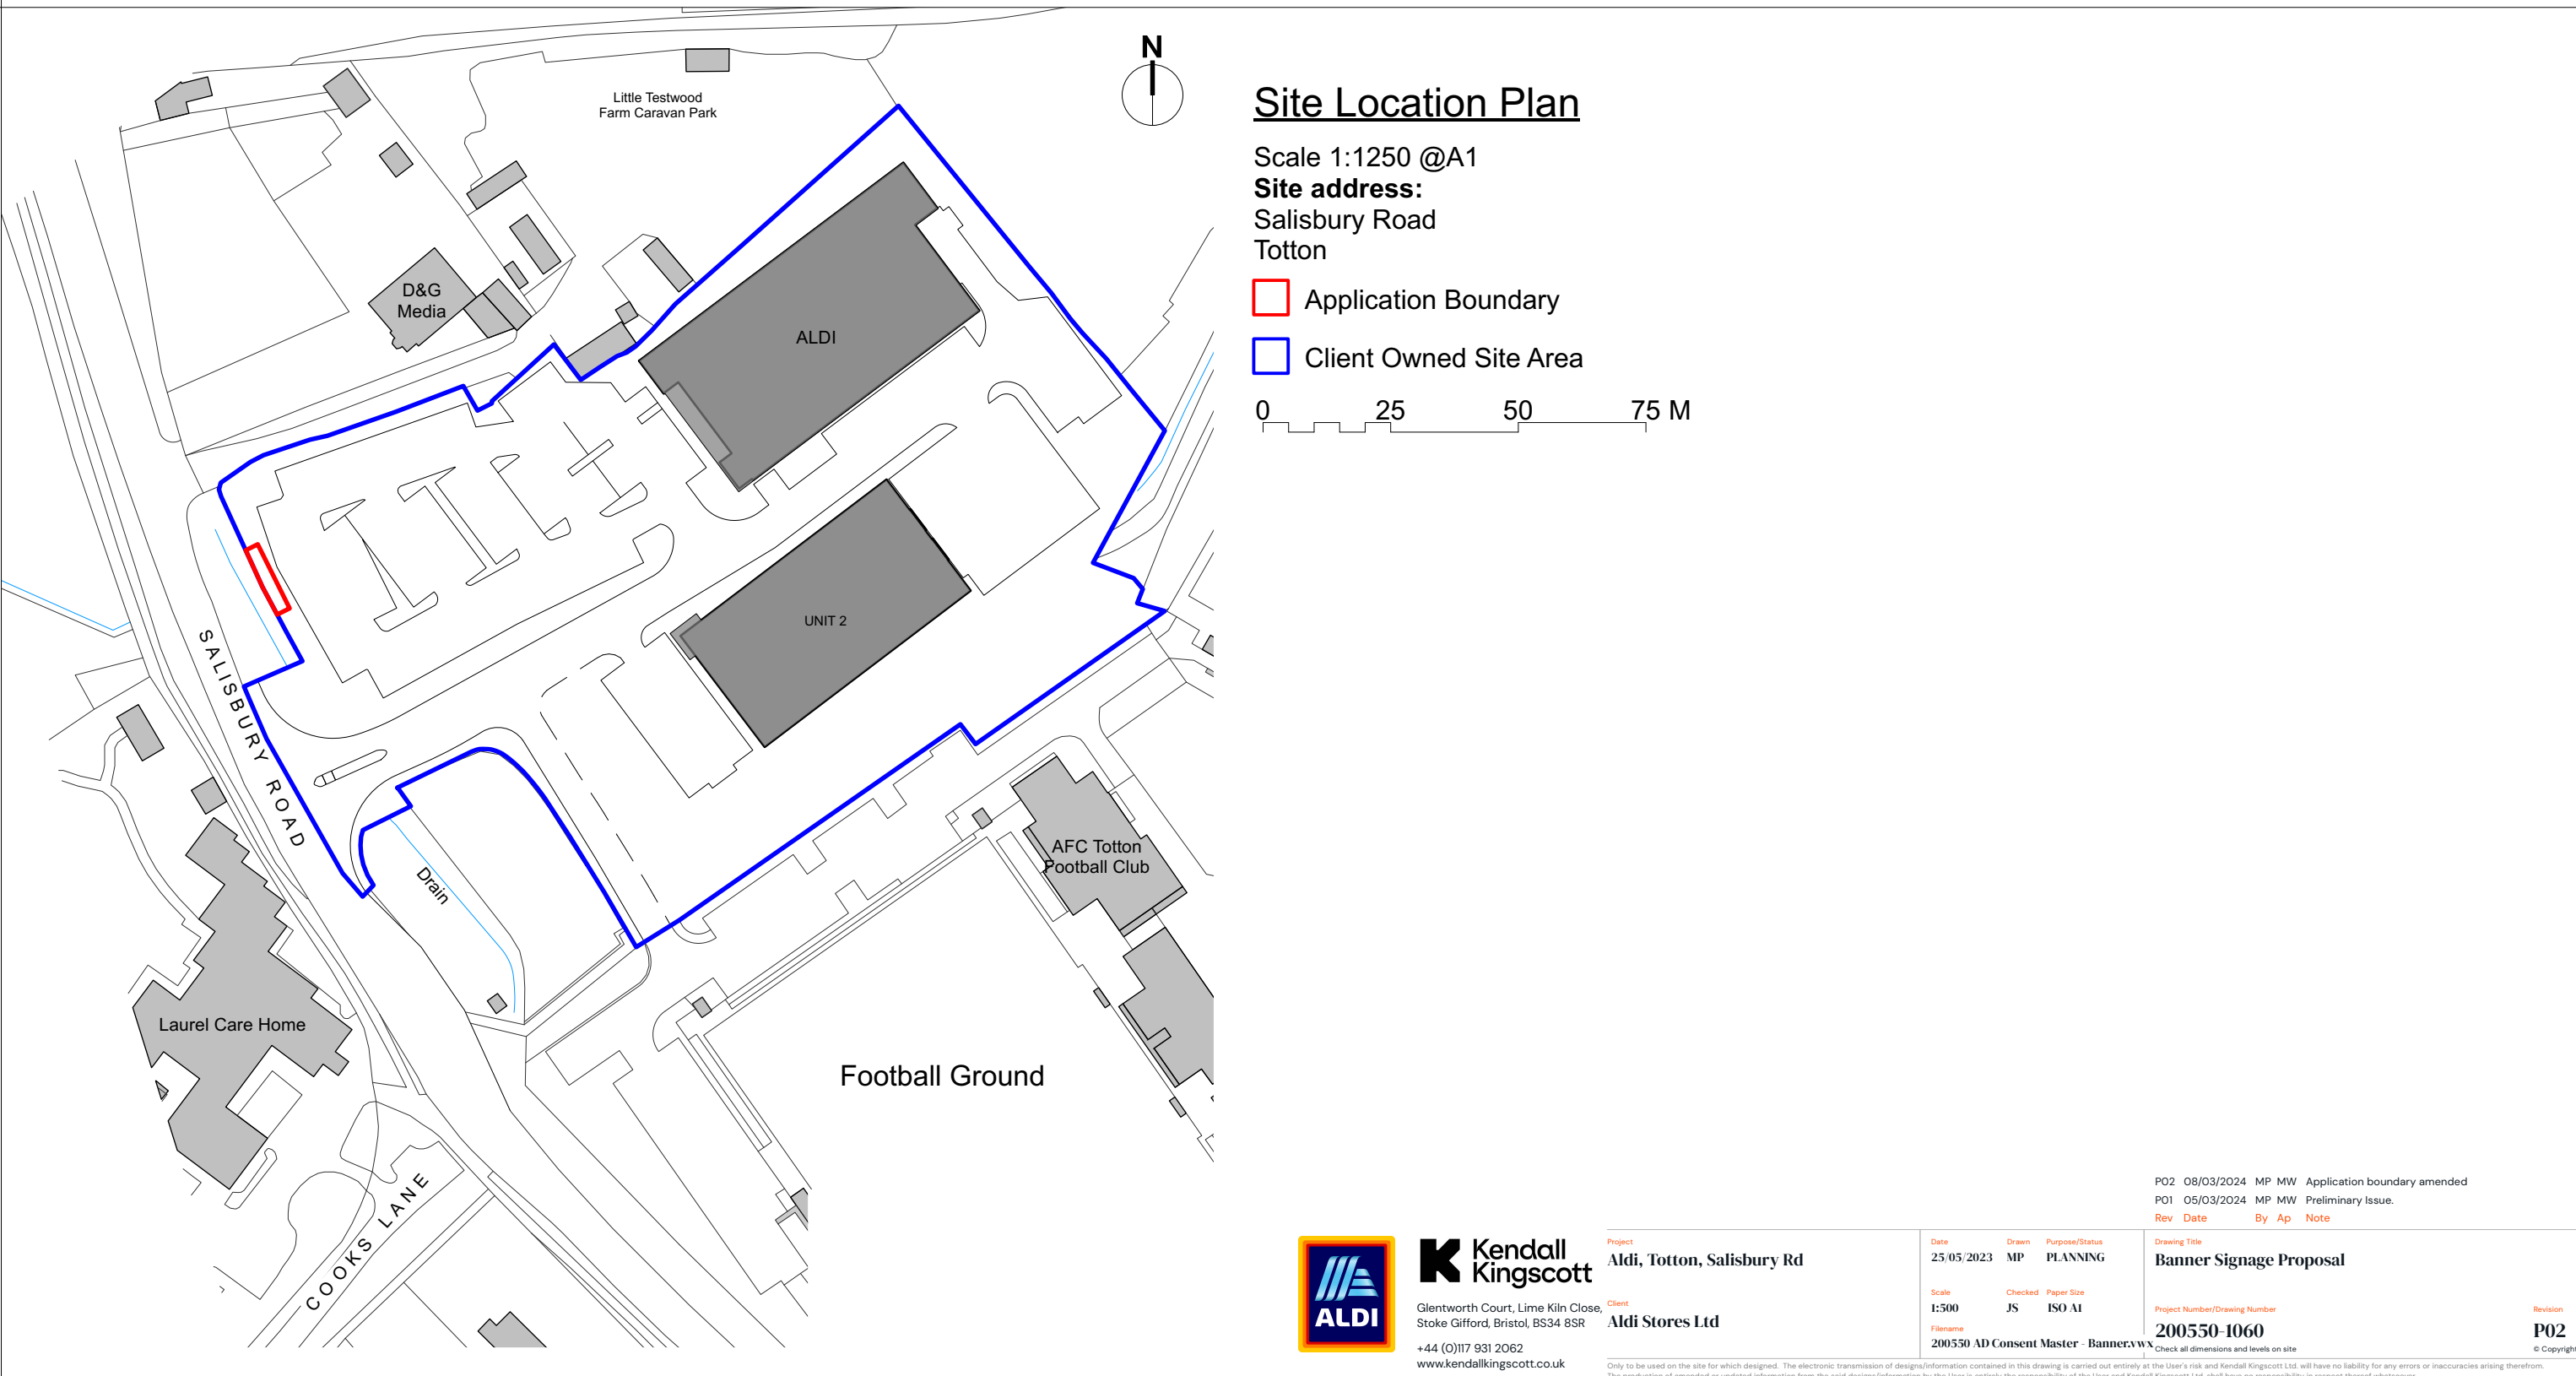

Site Location Plan
Scale 1:1250 @A1
Site address:
Salisbury Road
Totton
Application Boundary
Client Owned Site Area
0 25 50 75 M