
## The Granaries, Fordingbridge

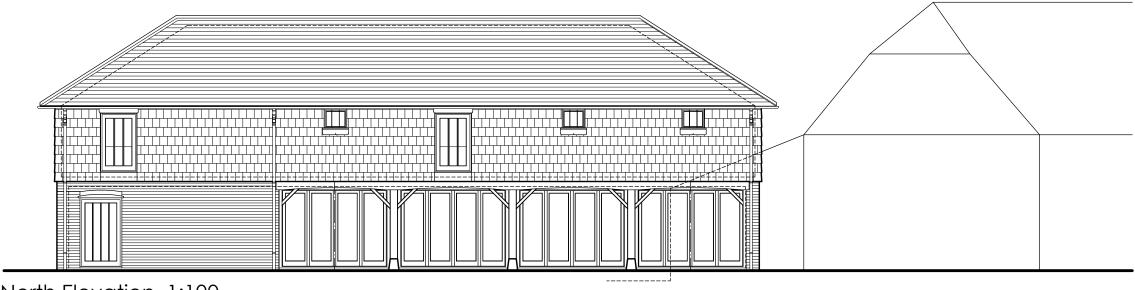


North Elevation 1:100

Proposed Reconfiguration at: The Granaries,

Fryern Court Road, Fordingbridge, SP6 1NF

Mr & Mrs Hale

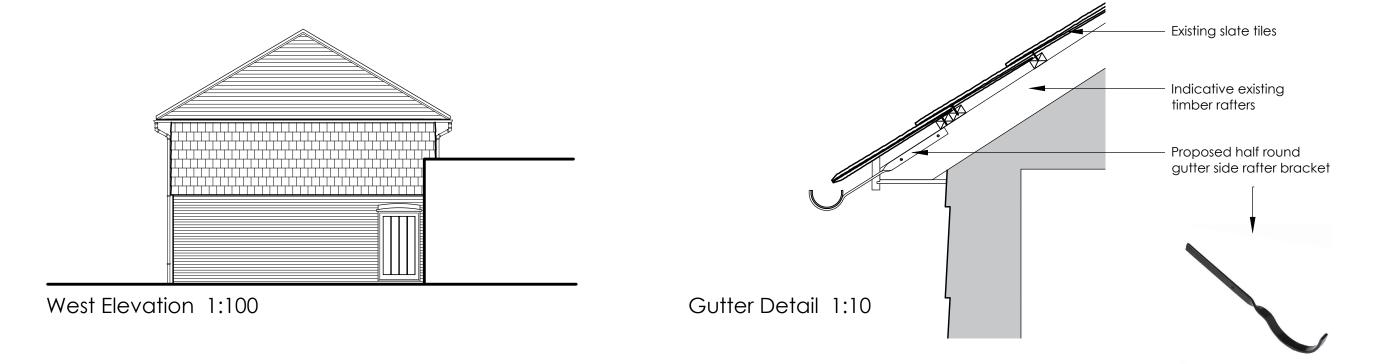

A - 16.02.2024: Amendments to gutter detailing following heritage consultant comments

Revisions:

SCALE: 1:100@A3

DATE: Dec 2023

P23-056 02-05-01A

Proposed Elevations and Gutters

CHECKED BY: DRAWN BY:



www.barclay-phillips.co.uk

e: enquiries@barclay-phillips.co.uk