



PROPOSED EXTENSIONS AND ALTERATIONS TO 26 WILDBURN CLOSE CALMORE HANTS SO40 2SG

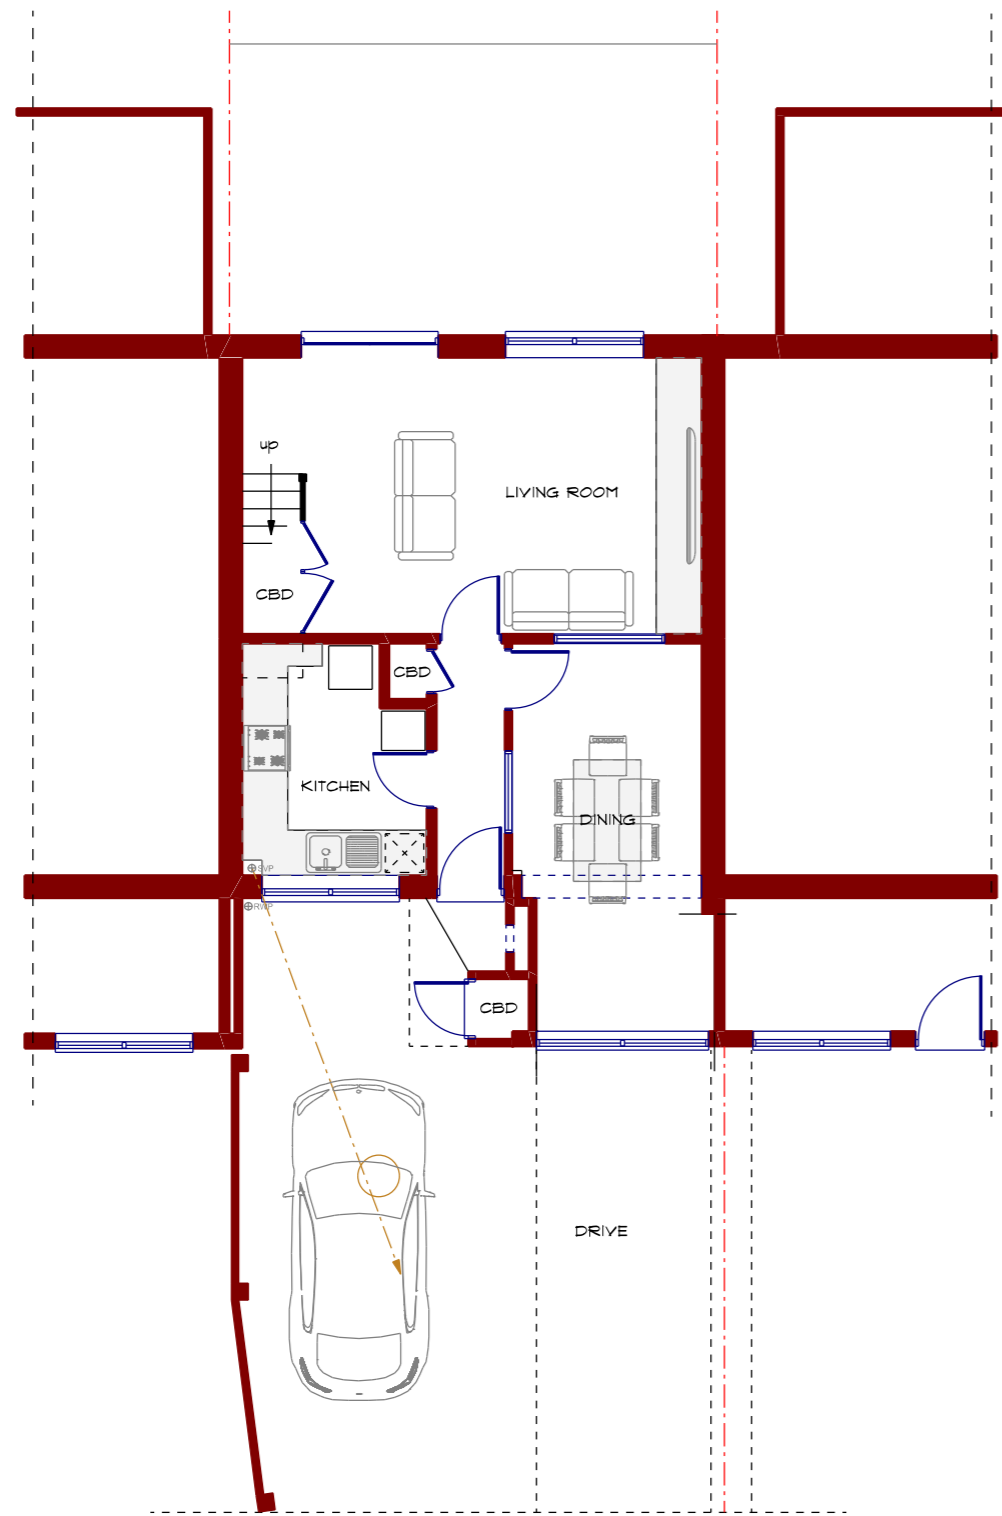

EXISTING GROUND FLOOR PLAN  
Scale 1:100 @ A3

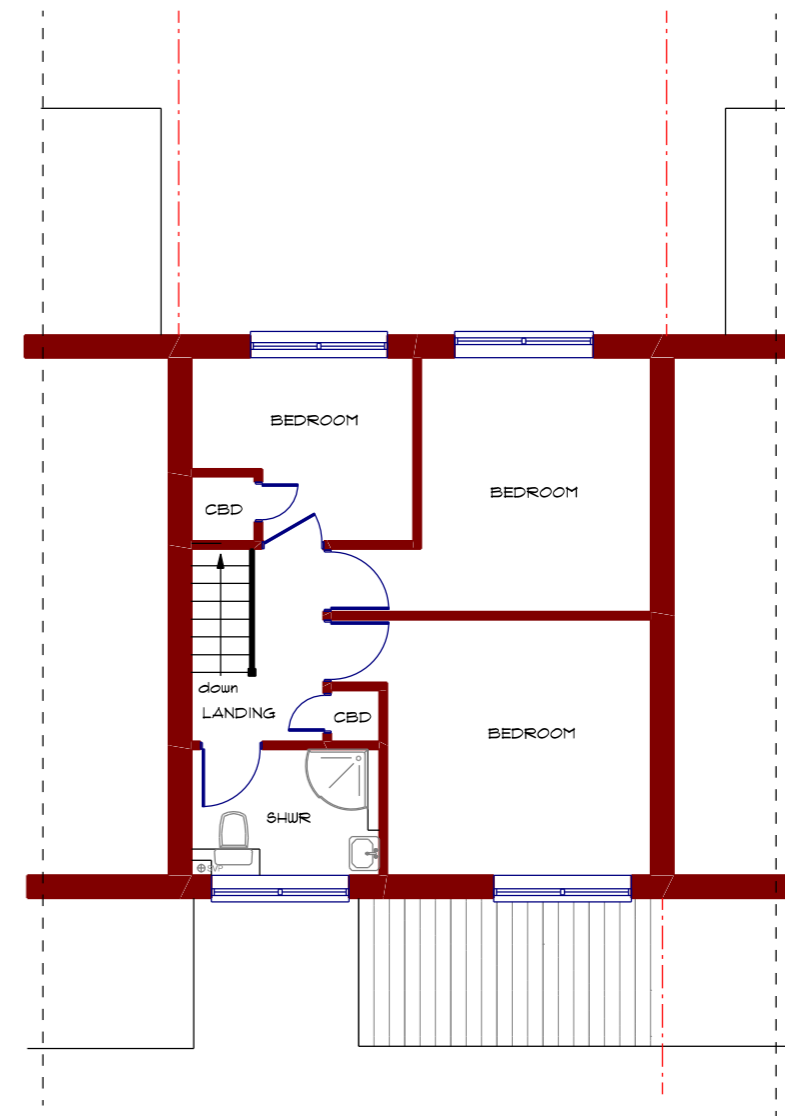

EXISTING FIRST FLOOR PLAN  
Scale 1:100 @ A3

EXISTING FLOOR PLANS - MAR 2024 - DWG NO. ADP/2404/P/01  
Scale 1:100 @ A3 1:50 @ A1



**Austin Design Partnership**  
Architecture . Planning . Building Regulations

**ADP**

Office A, Woodington Feeds, Southampton Road, Cadnam, Hants, SO40 2NG  
T: 07923 443351 E: office@austindp.co.uk W: www.austindp.co.uk