



PROPOSED EXTENSIONS AND ALTERATIONS TO 26 WILDBURN CLOSE CALMORE HANTS SO40 2SG

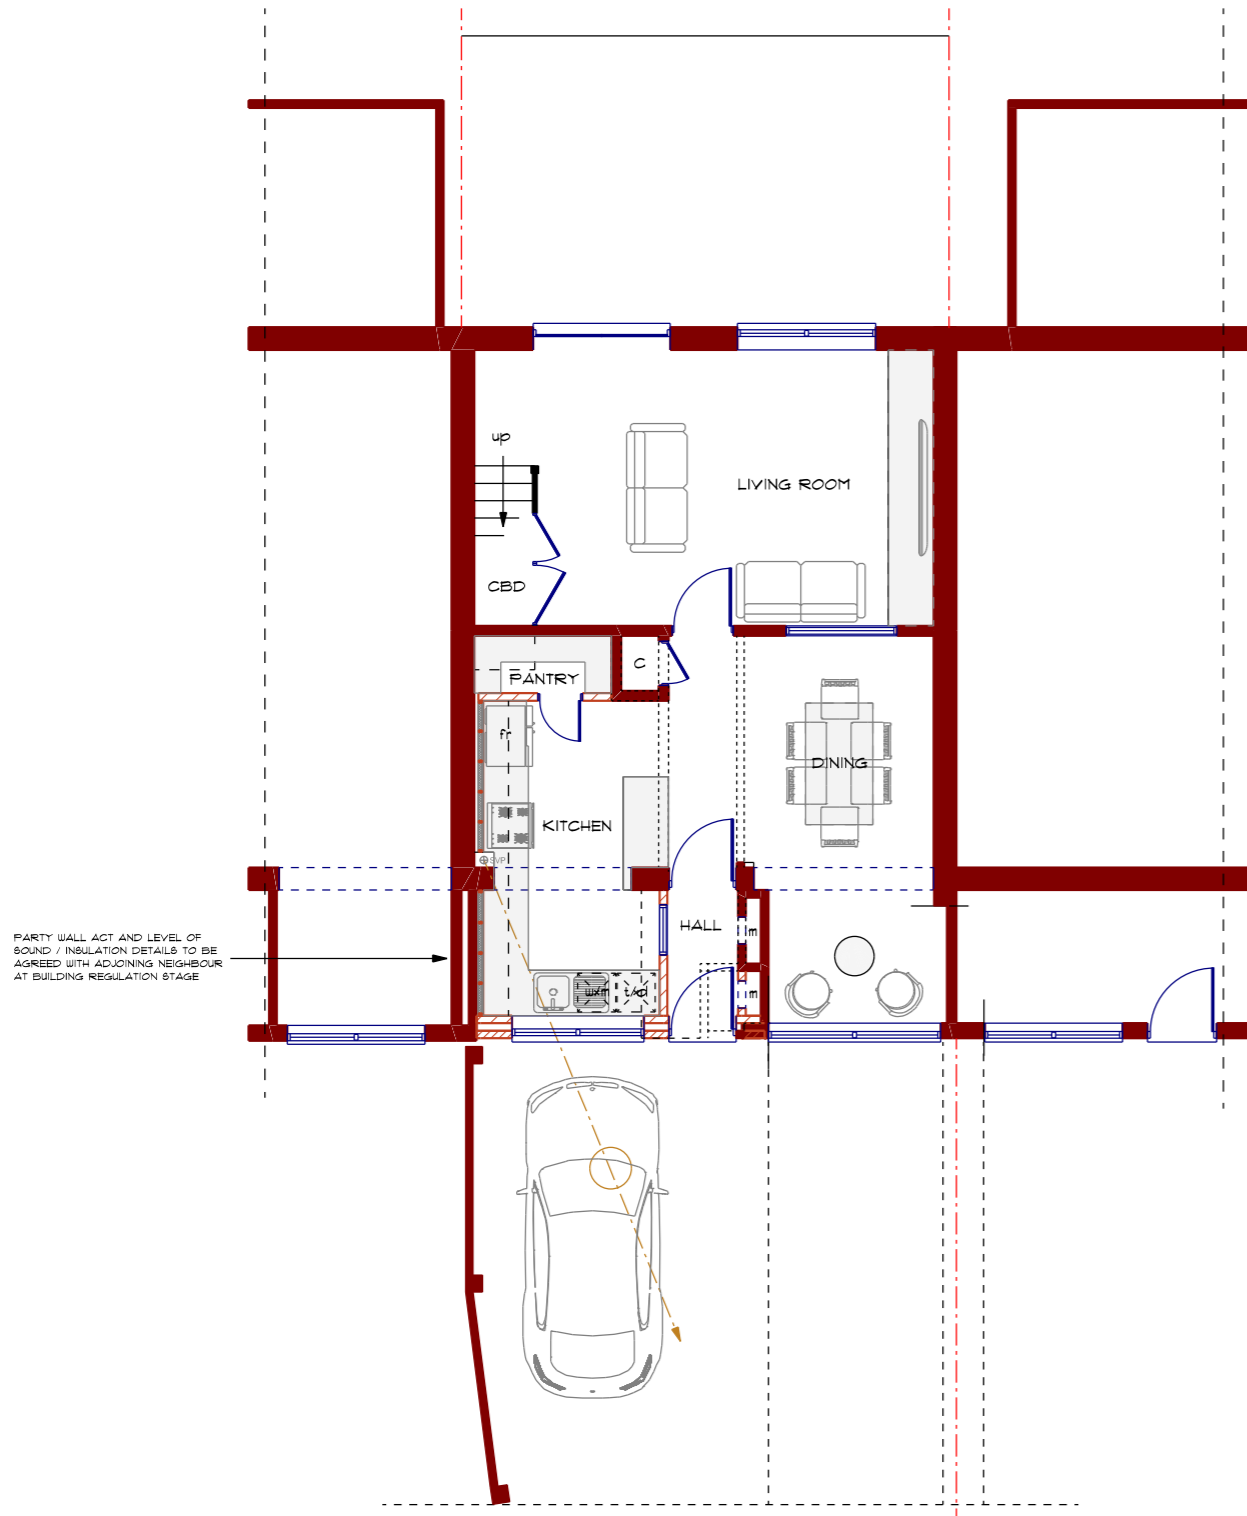

PROPOSED GROUND FLOOR PLAN
Scale 1:100 @ A3

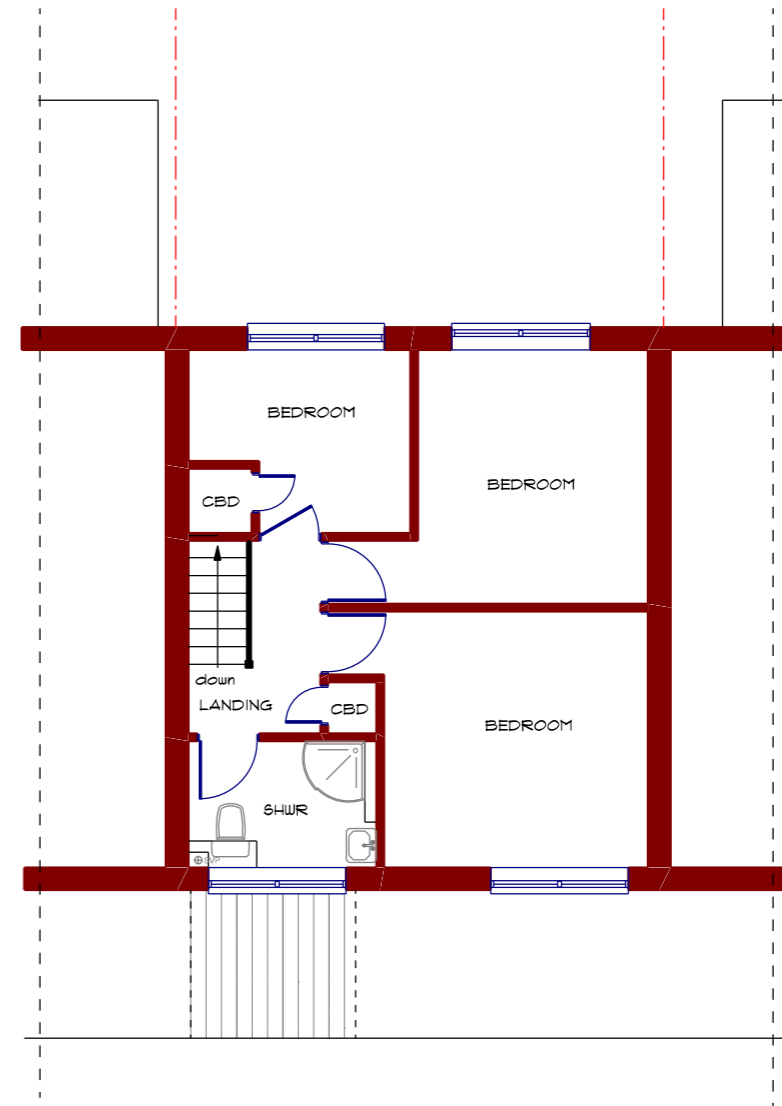

PROPOSED FIRST FLOOR PLAN
Scale 1:100 @ A3

