



NORTH ELEVATION (Proposed) 1:100

0 1.5 2.5 M

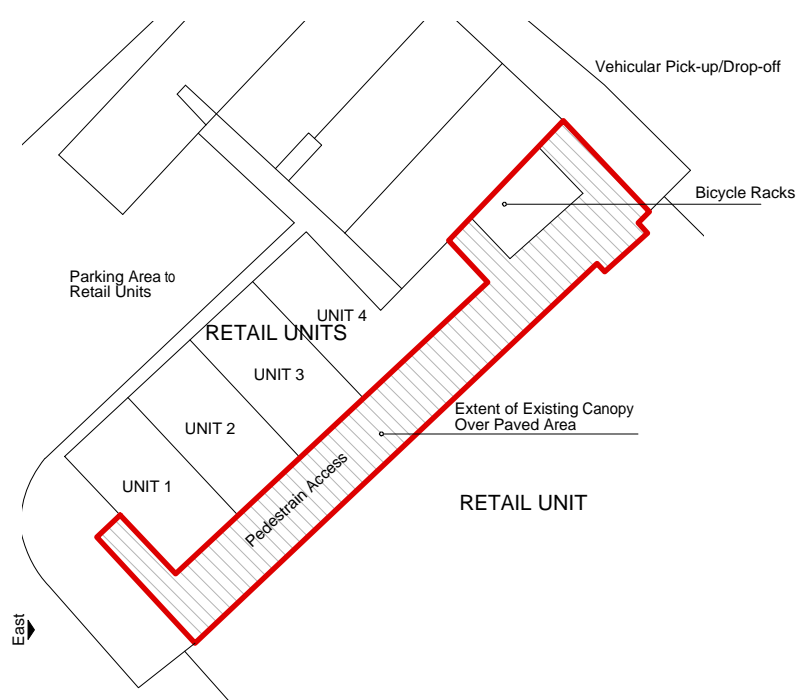


SITE PLAN (Existing) 1:500

0 10 20 M

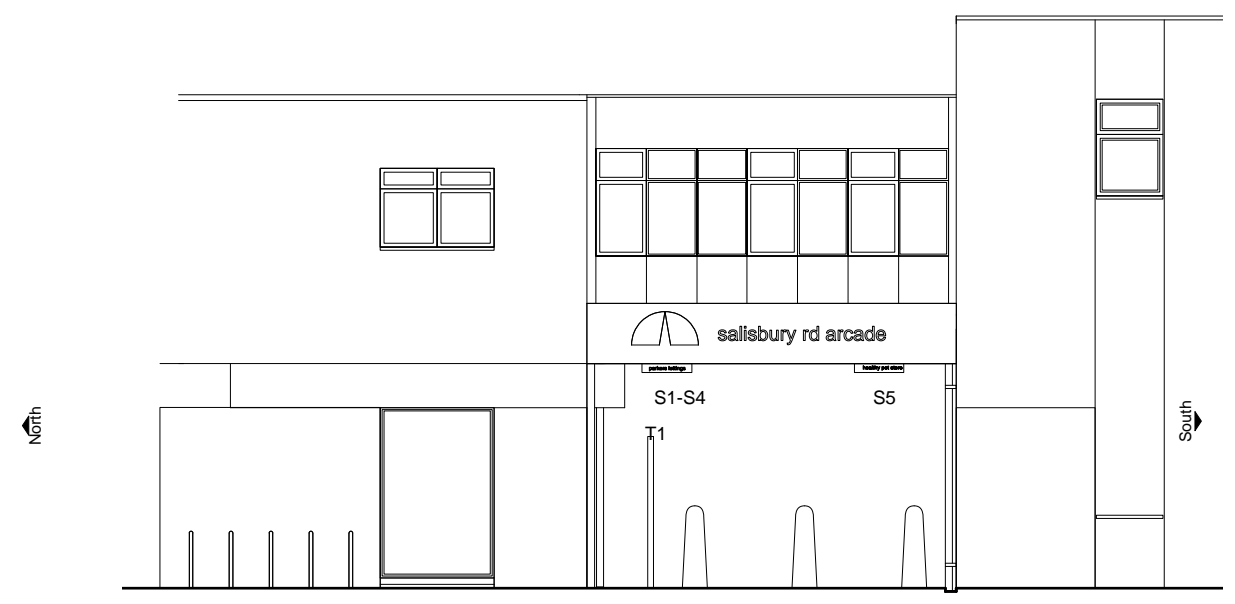


WEST ELEVATION (Proposed) 1:100

0 1.5 2.5 M

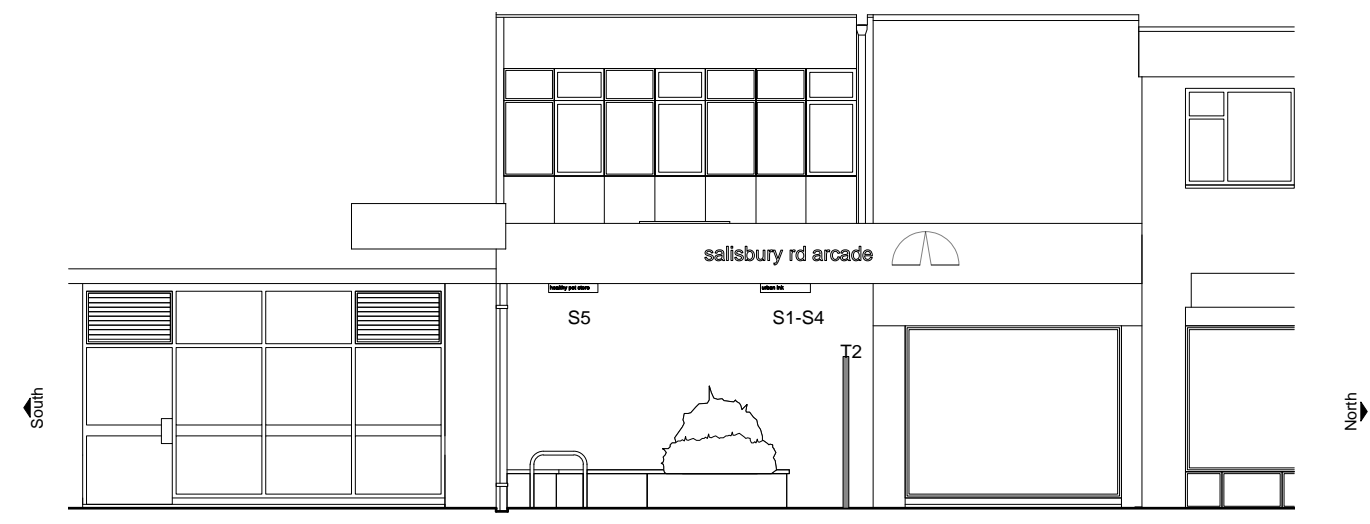

EAST ELEVATION (Proposed) 1:100

0 1.5 2.5 M

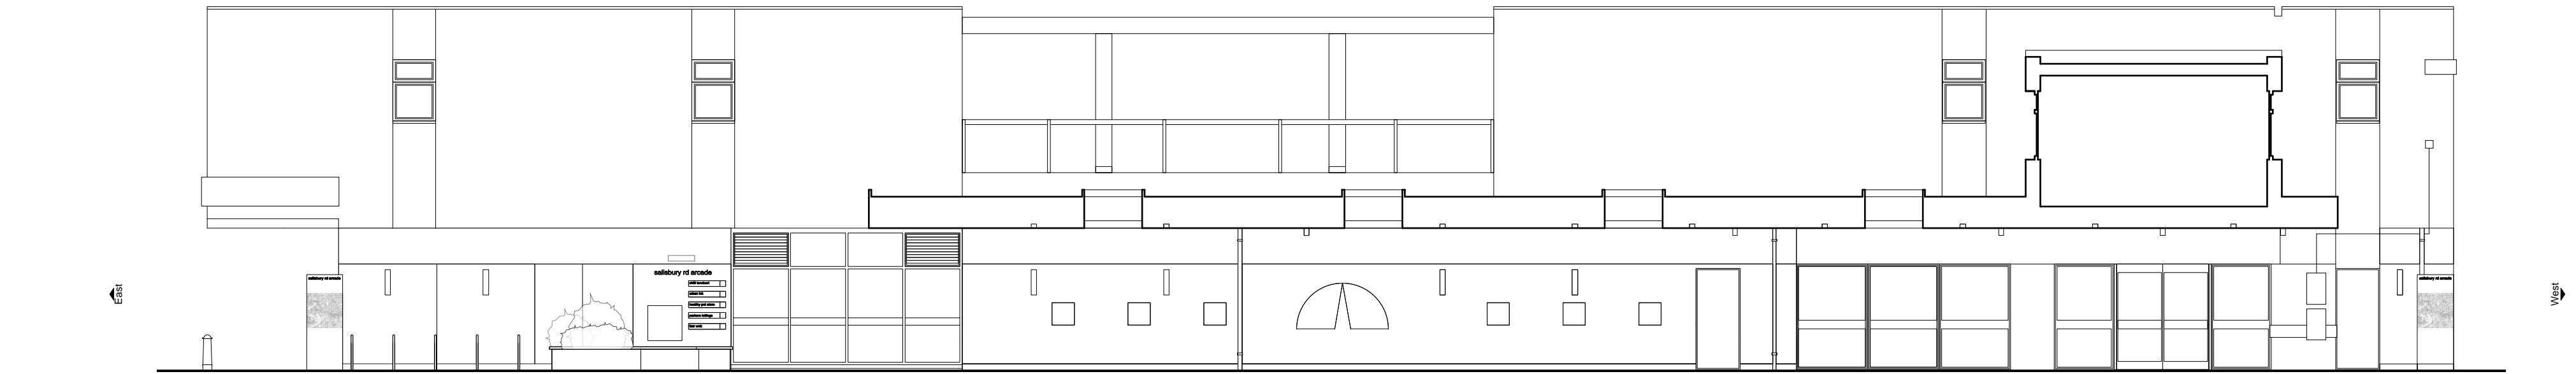

SOUTH ELEVATION (Proposed) 1:100

0 1.5 2.5 M

Notes to accompany annotations

- CL1-CL10. New recessed LED strip Lights to underside of canopy;
- WL9-WL10. New LED wall lights;
- S1-S5. New illuminated signage to underside of canopy;
- T1-T2. Electronic Totem wayfinding board;
- RL1-RL4. Existing Roof Light to be boxed in to new roof surface.

Job Title: NHA BBC-SA-001
Address: Salisbury Rd Arcade, Salisbury Rd. Totton SO40

1. ALL DIMENSIONS IN MM. DO NOT SCALE FROM THIS DRAWING
2. ALL SPECIFIED ITEMS IN LINE WITH MANUFACTURERS RECOMMENDATIONS
3. ALL GIVEN LABELS & DIMENSIONS TO BE CHECKED & CONFIRMED ON SITE
4. THE CONTRACTOR, SUB CONTRACTOR OR SPECIALIST CONTRACTOR SHOULD
5. INFORM THE ARCHITECT OF ANY DISCREPANCIES
ALL RIGHTS RESERVED

Scale: 1:100 @ A2
Drg.No. NHA-002-P *
Planning Drawings
Existing Elevations
Drawn by: NJH
Issued to: Local Authority/Client
Status: Approvals
Date: 26.02.2024