


**9 Existing Ground Floor Plan**  
1:50




**10 Proposed Ground Floor Plan**  
1:50

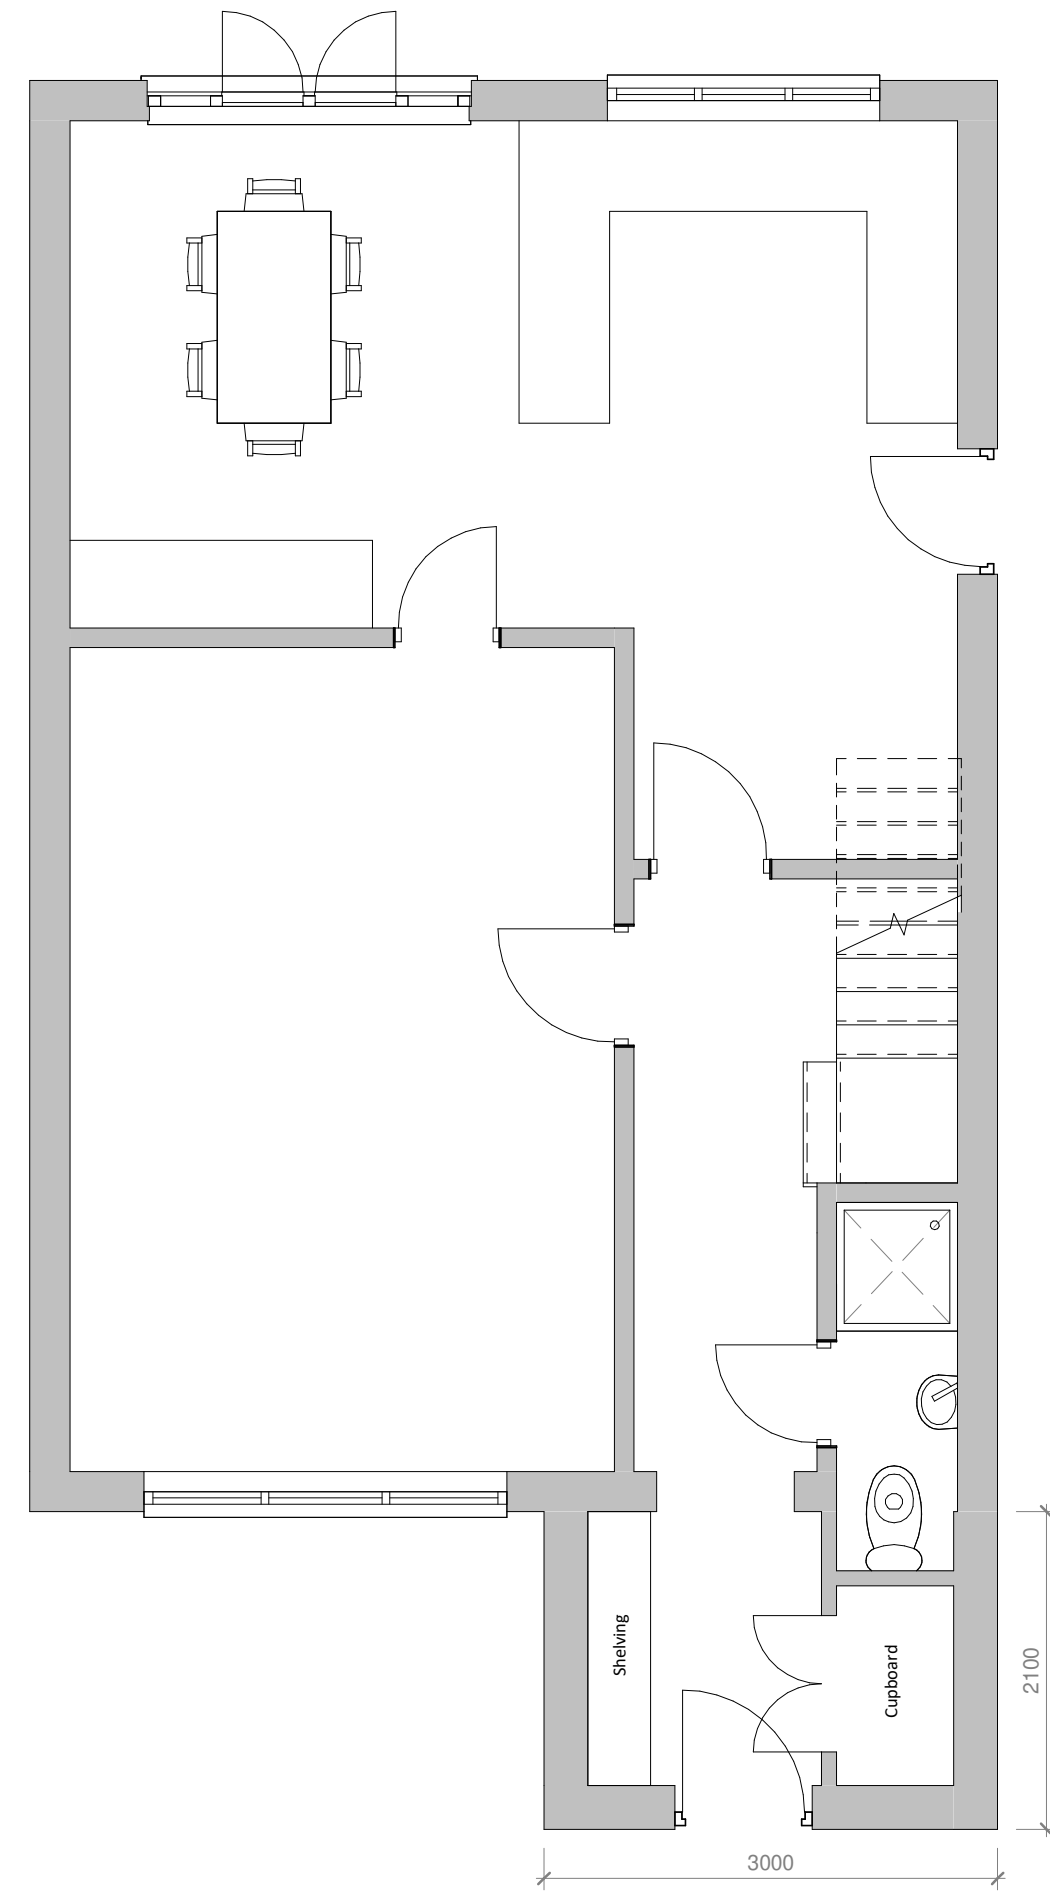

**1 Existing North Elevation**  
1:100



**2 Existing East Elevation**  
1:100

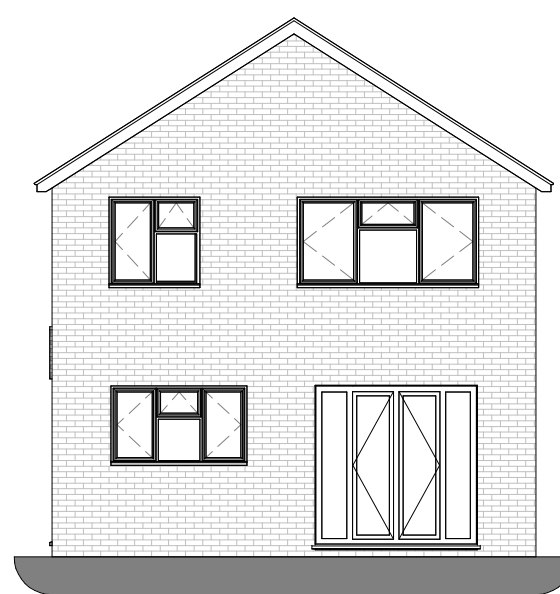


**3 Existing South Elevation**  
1:100




**4 Existing West Elevation**  
1:100




**5 Proposed North Elevation**  
1:100

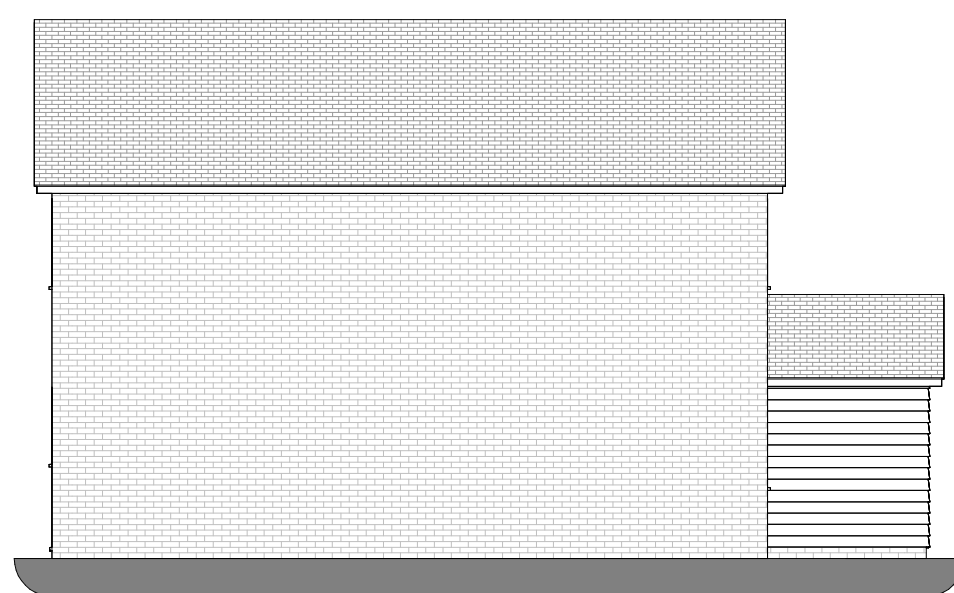

**6 Proposed East Elevation**  
1:100

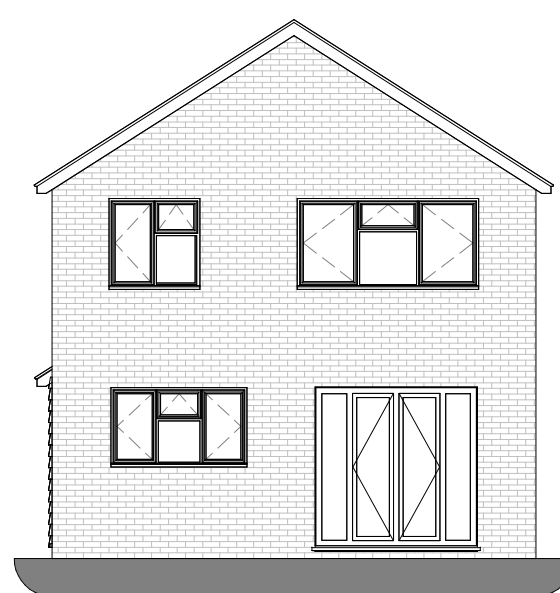

**7 Proposed South Elevation**  
1:100

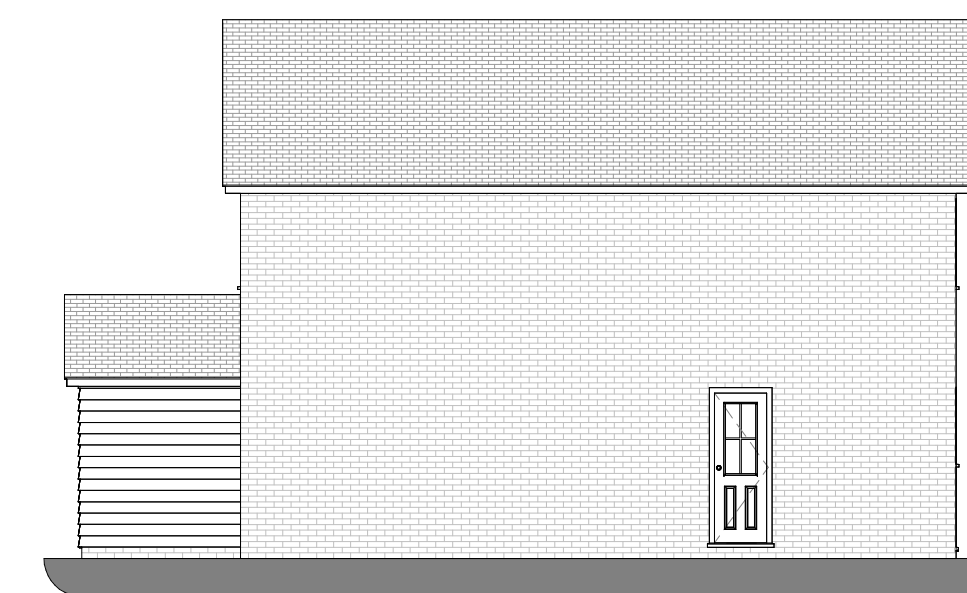

**8 Proposed West Elevation**  
1:100

CUSTOMER  
Mr & Mrs Constantine  
PROPOSAL  
Proposed Porch  
ADDRESS  
9 Tavells Lane  
Marchwood  
SO40 4WH

DRAWING  
Floor Plans & Elevations  
REF 1-MCO-23  
SCALE As indicated  
DATE OCT 23 PAPER A1