



Proposed Ground Floor Plan

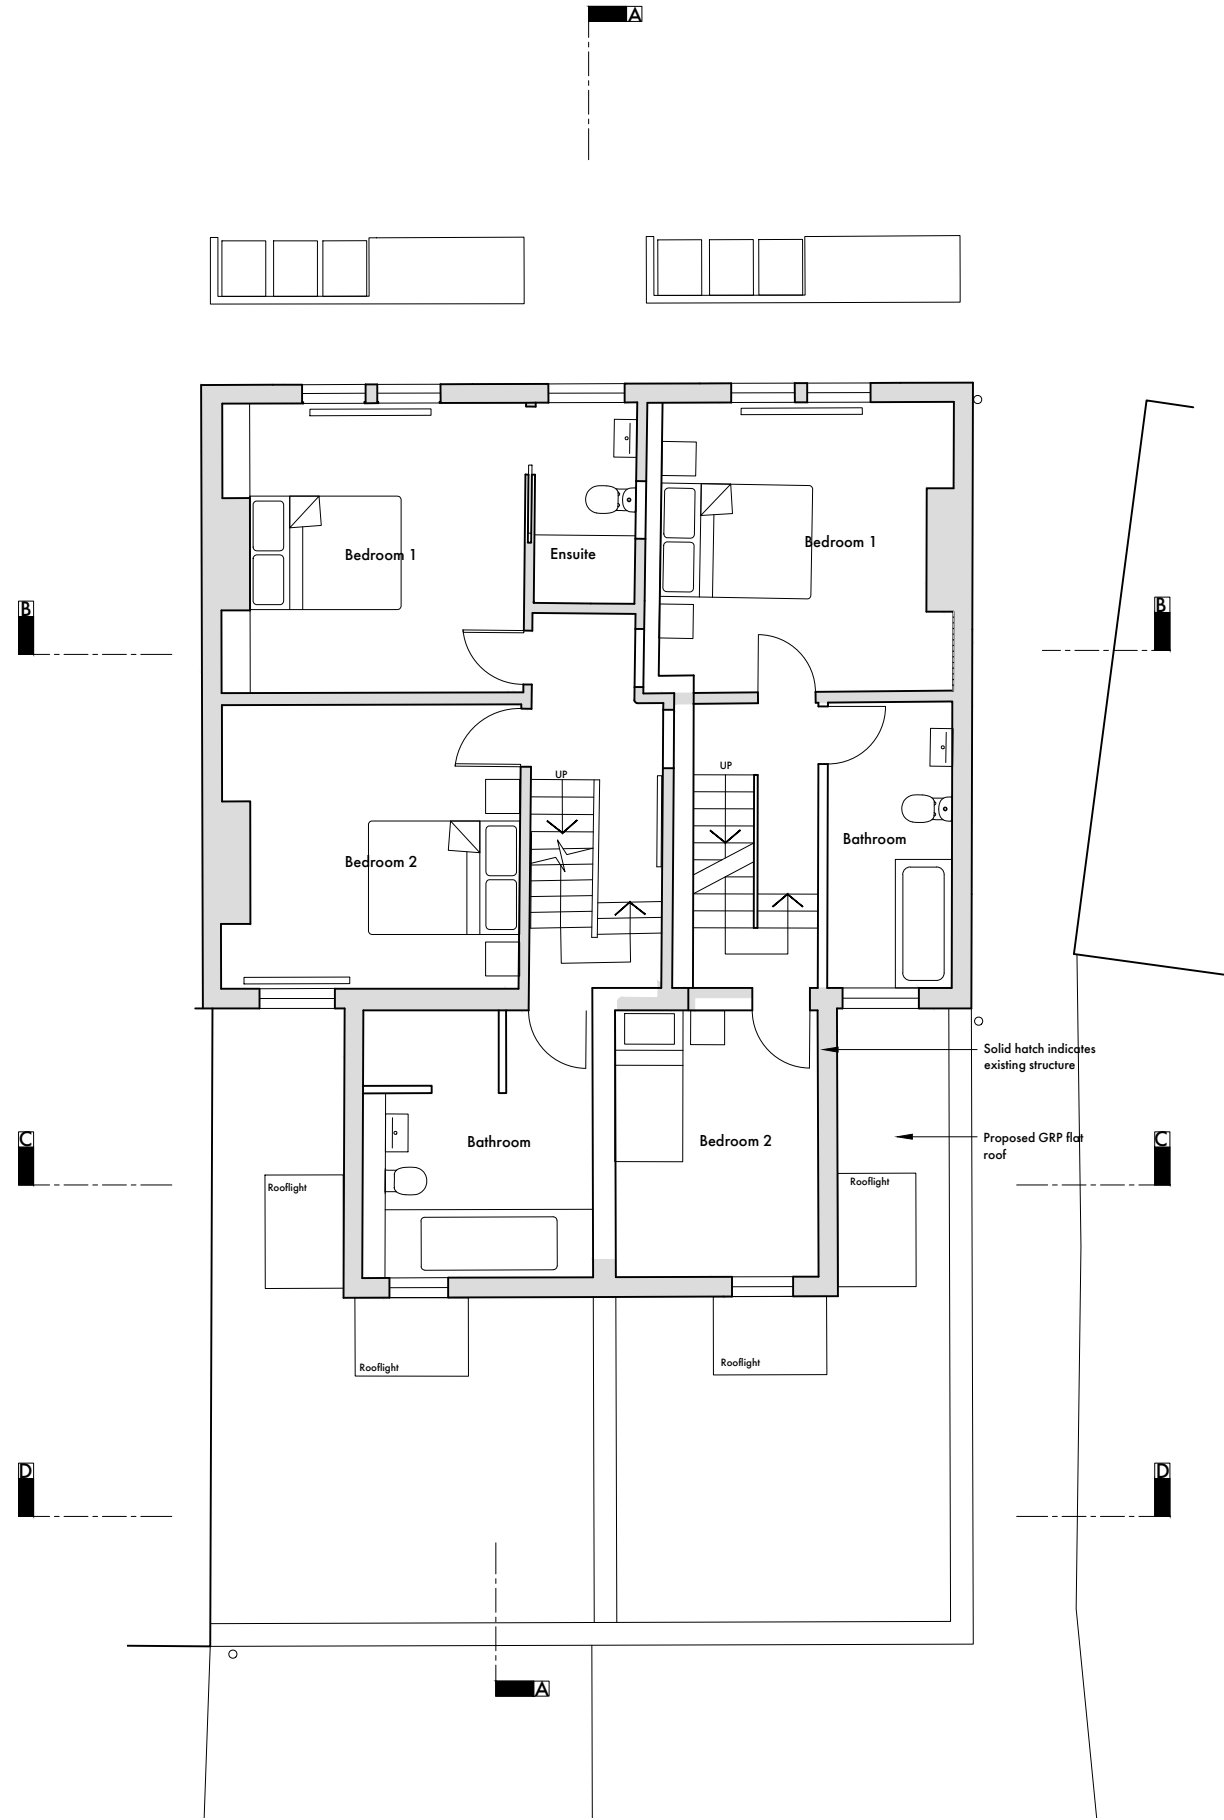

Proposed 1st Floor Plan

 

**FOR PLANNING**

Rev.	Date	Description

Project  
**25 Surrey Road**

Client  
**Walters Property Development LTD**

Drawing Title  
**Proposed Ground and 1st Floor Plans**



Scale **1:100 @A3** Date **Oct 23**

Drawn **SAB** CHKD

DWG No. **069\_100\_A\_120** Rev.

**LENDEL STEPHENS**  
architecture & interiors  
e: info@lendlstephens.com  
w: www.lendlstephens.com

Drawing to be read in association with all other relevant contract documents and risk assessments. Do not scale from this drawing. Use figured dimensions only. All dimensions to be checked and verified by contractor on site.  
© Lendel Stephens Ltd.