




REAR ELEVATION - 1:50

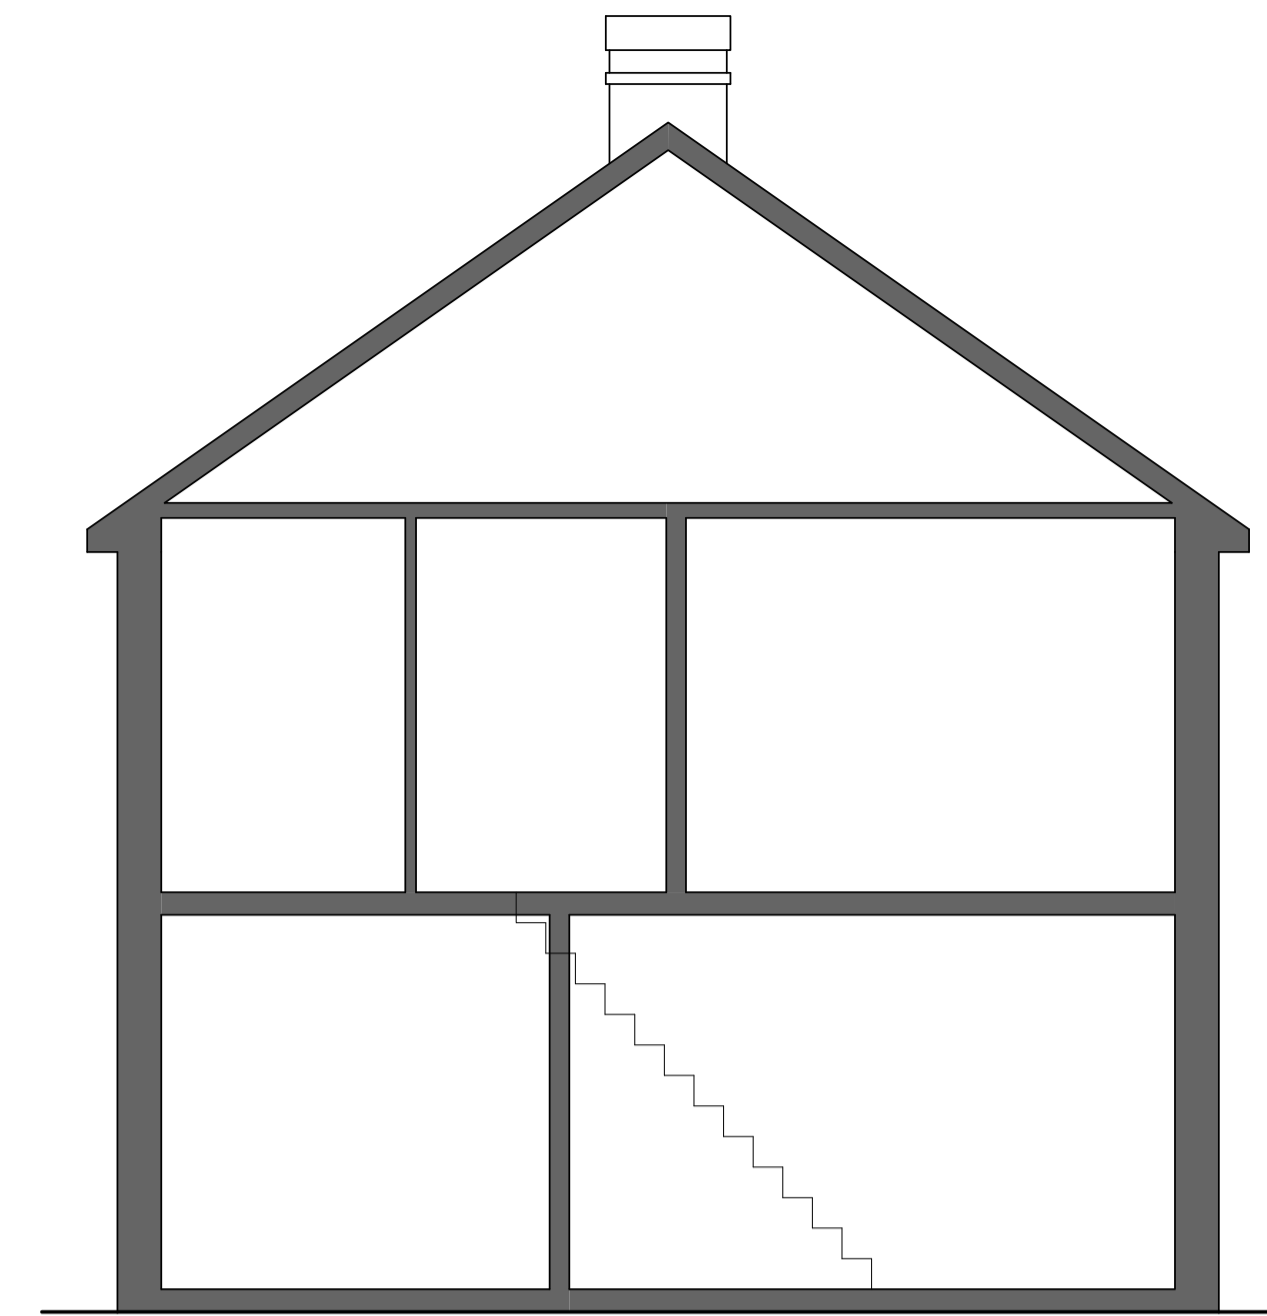


FLANK SECTION - 1:50

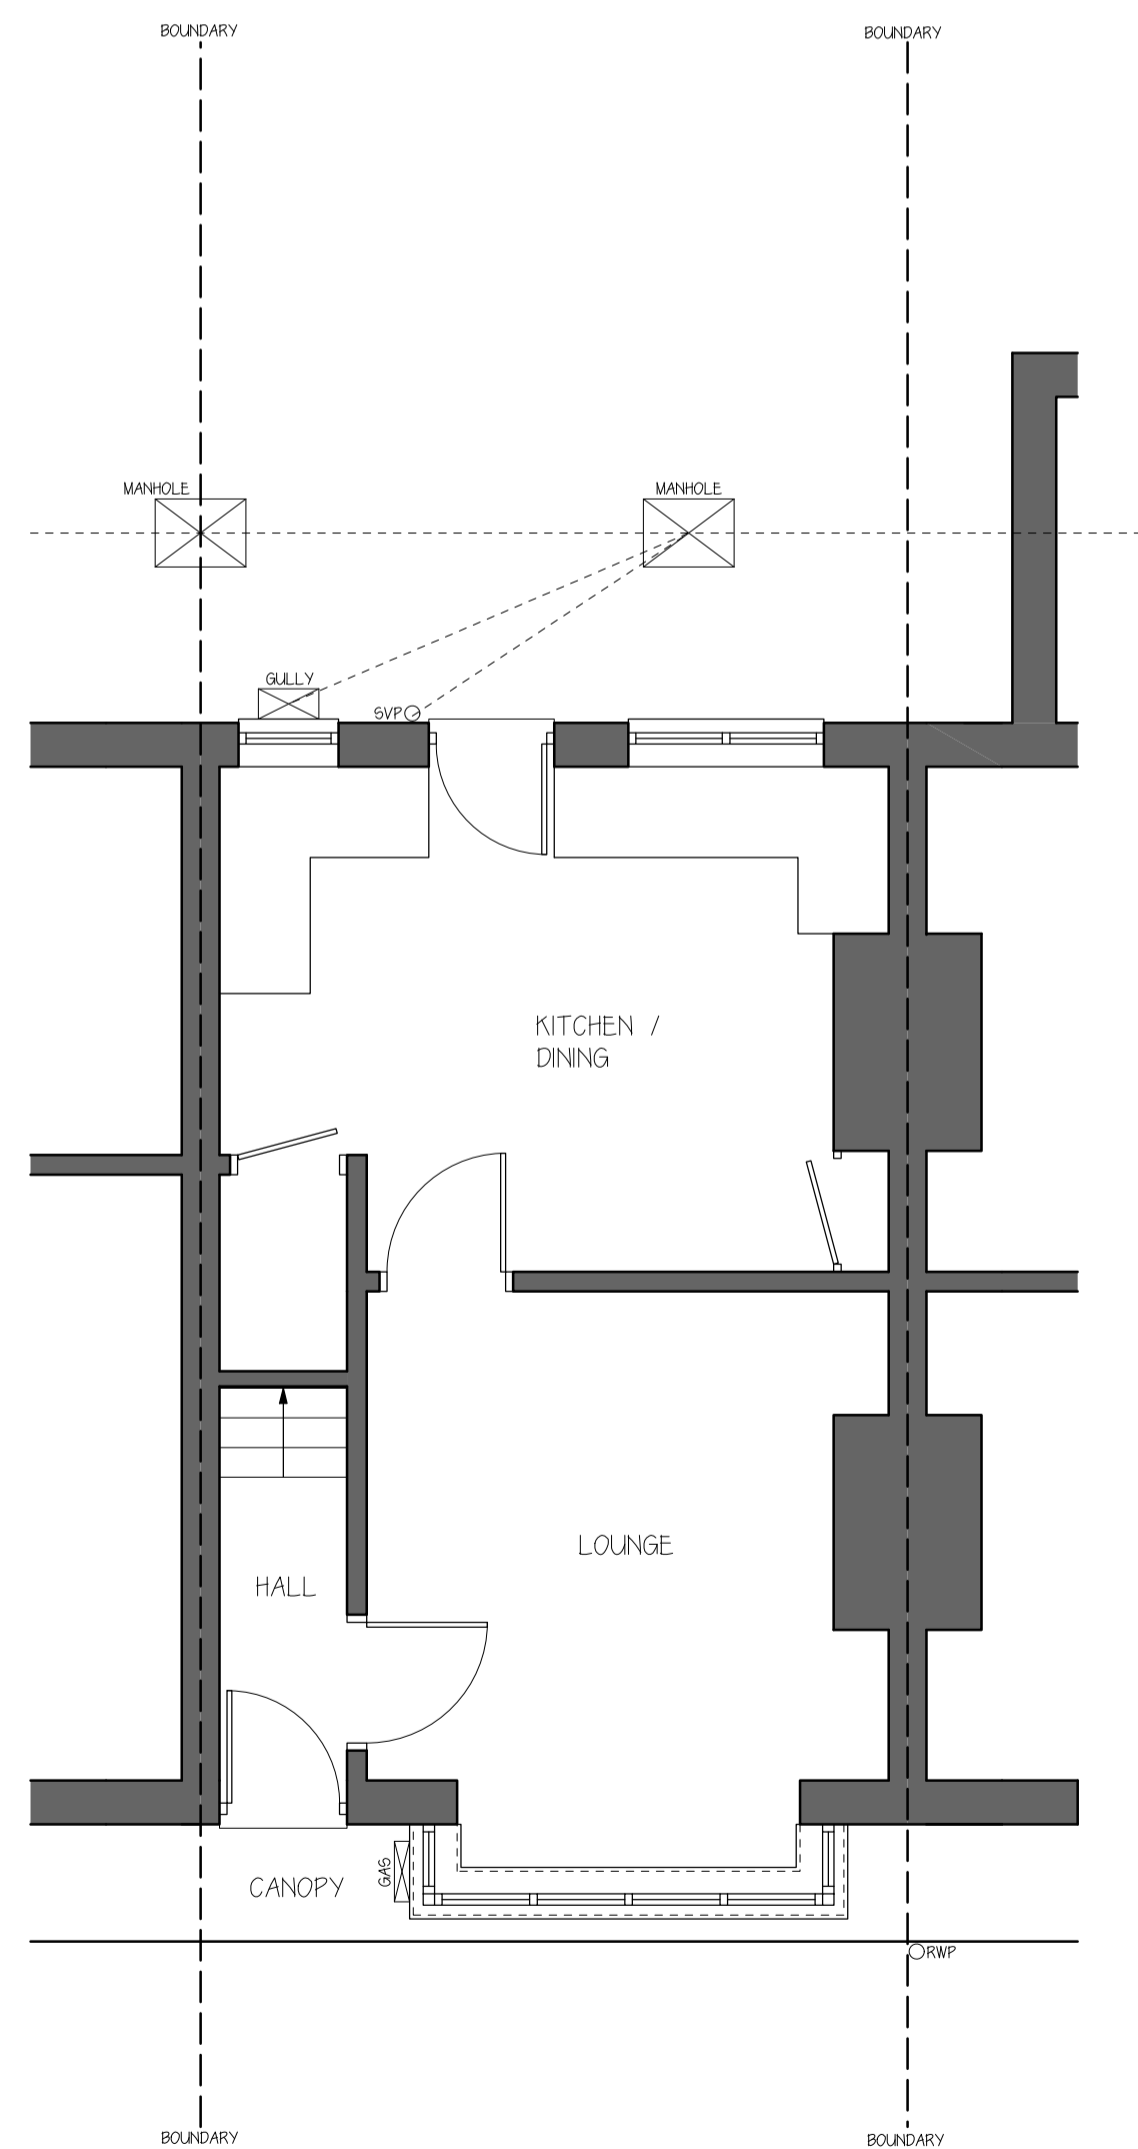

GROUND FLOOR PLAN - 1:50

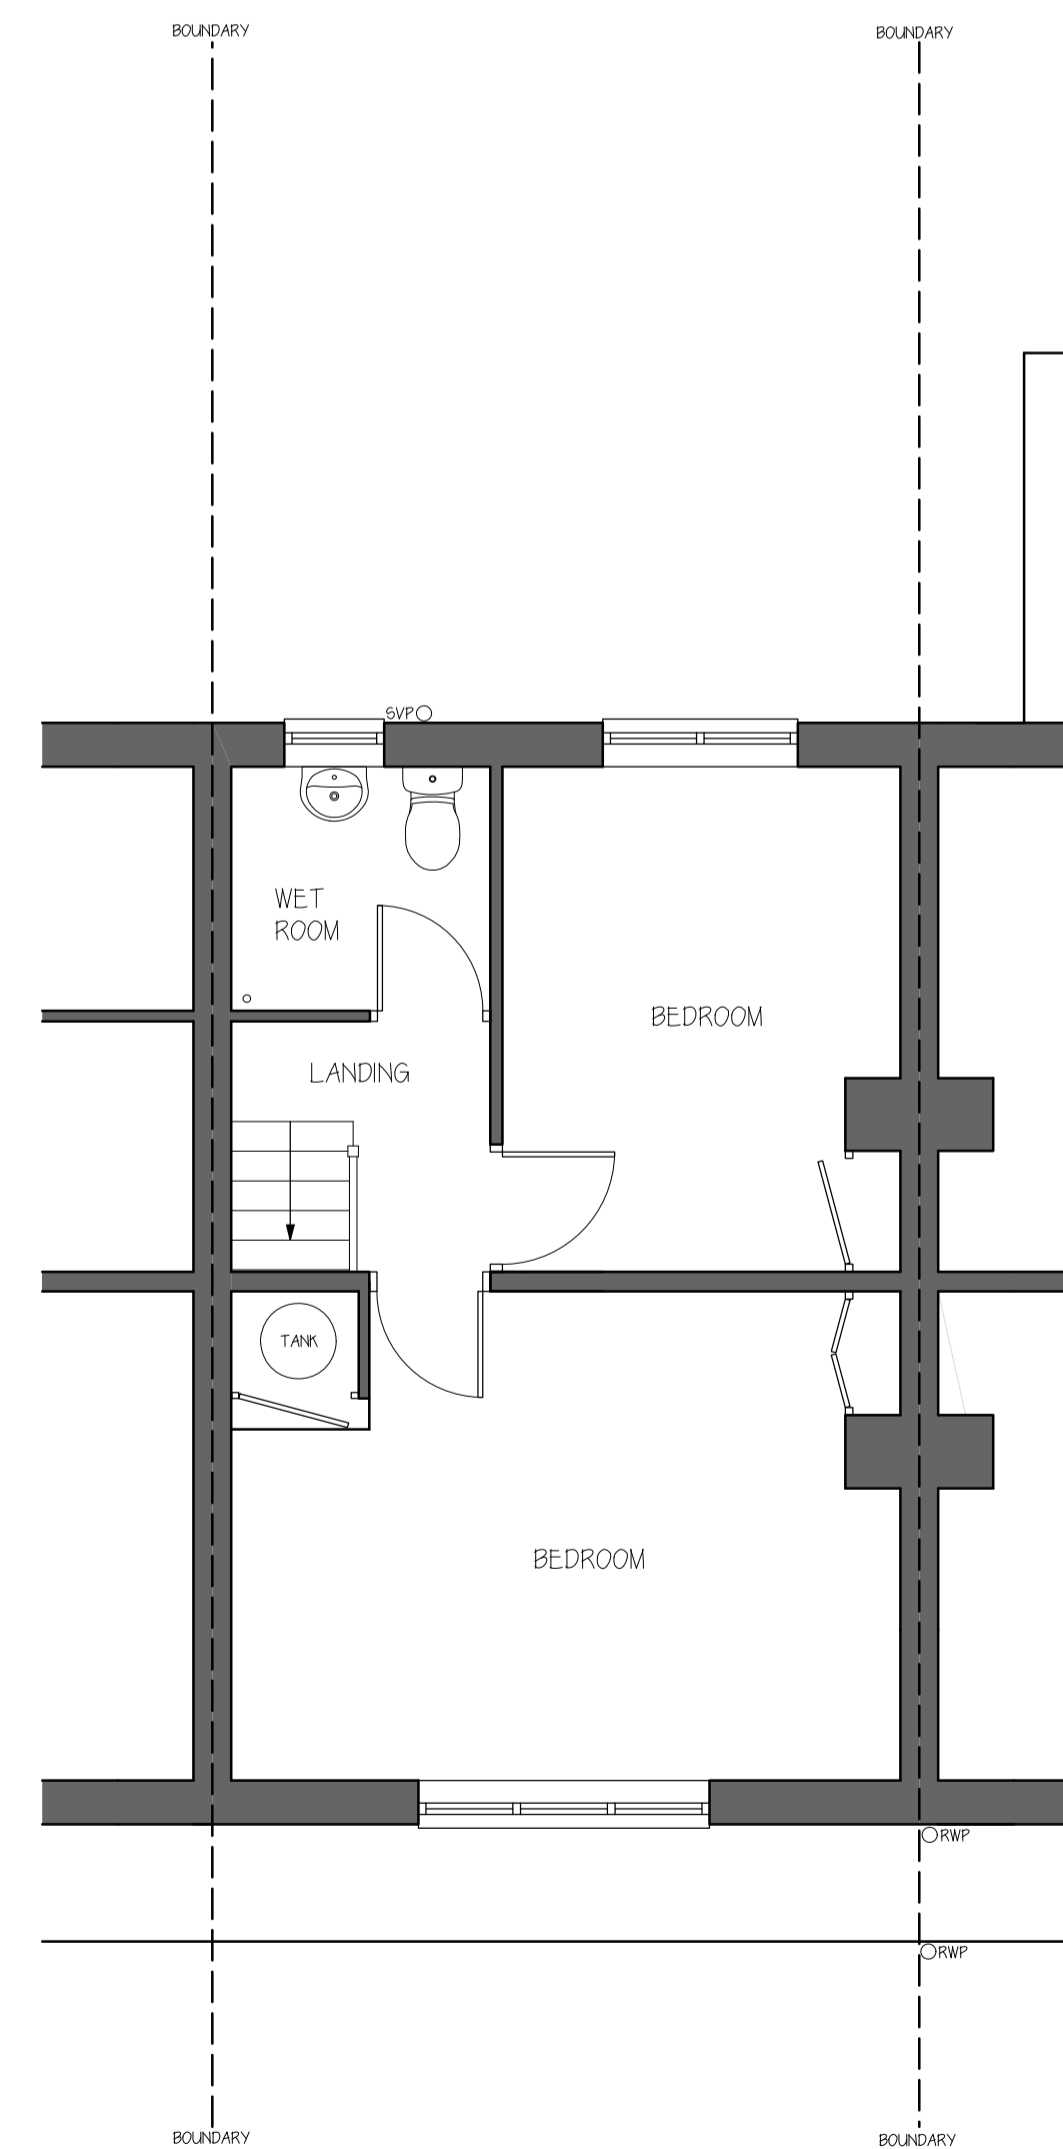

FIRST FLOOR PLAN - 1:50

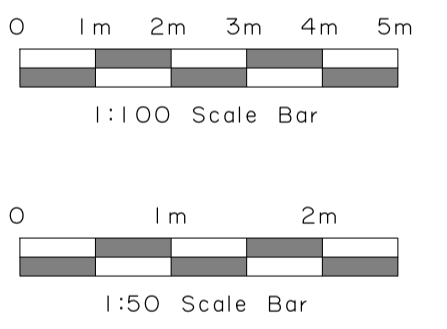

ALL DIMENSIONS & LEVELS ARE TO BE CHECKED ON SITE. ANY DISCREPANCIES ARE TO BE REPORTED IMMEDIATELY UPON DISCOVERY. THIS DRAWING IS FOR THE PURPOSE OF PLANNING PERMISSION & BUILDING REGULATIONS. AUTHORIZED DESIGNS LTD TAKES NO RESPONSIBILITY OR LIABILITY FOR ANY RELIANCE PLACED UPON OR USE MADE OF THIS DOCUMENT BY ANYONE FOR PURPOSES OTHER THAN FOR PLANNING AND BUILDING CONTROL APPROVAL. IT IS THE RESPONSIBILITY OF THE CLIENT TO RESOLVE ANY AND ALL MATTERS REGARDING THE PARTY WALL ACT 1996.

AUTHORIZED DESIGNS LTD CONFIRM THAT THESE PLANS HAVE BEEN PREPARED TAKING ACCOUNT OF THE CDM 2015 REGULATIONS AS FAR AS THEY RELATE TO THE DESIGNERS AND PRINCIPAL DESIGNERS DUTIES FOR THE PRE-CONSTRUCTION PHASE FOR THE PURPOSE OF ACHIEVING PLANNING AND BUILDING REGULATION APPROVAL. THE CLIENT OR CLIENTS SUCCESSORS WILL BE REQUIRED TO COMPLY WITH THEIR OWN RESPONSIBILITIES AND DUTIES RELATING TO THE PRE-CONSTRUCTION AND CONSTRUCTION PHASE SHOULD THE PROPOSALS PROGRESS FURTHER.

| No.       | Date | By | Contents |
|-----------|------|----|----------|
| Revisions |      |    |          |

|                                   |  |  |  |
|-----------------------------------|--|--|--|
| Drawing Title                     |  |  |  |
| Existing Floor Plans & Elevations |  |  |  |

Project  
Single storey rear extension and internal alterations

|              |            |          |
|--------------|------------|----------|
| Scale        | Date       | Drawn by |
| 1:50 / 1:100 | March 2024 | SD       |

Client Details  
Jayne Cowan  
10 Carrington Crescent  
Wendover  
Buckinghamshire  
HP22 6AW

|          |      |
|----------|------|
| Dwg.No.  | Rev. |
| CC PP 01 | A    |