



Rev No.	Date	Description
---------	------	-------------


**Notes:**

Any inaccuracies or errors to be reported to the architect/surveyor immediately and prior to any work commencing. All dimensions to be verified on site. All work to comply with British Standards Code of practice. All external surfaces and materials to match existing. This drawing and all information provided within it is the copyright of UPP Consultants Ltd. and reproduction without prior consent is strictly forbidden.

Dwg No	Drawn
021TFL-A-30-101	DR

Drawing	Checked
Ground Floor Plan - AC Units	EA

Scale	Issue Date
1:100 @ A3	23.06.2023

 


Project Address  
 21 Temple Fortune Lane, London, NW11 7TS

Client	Status
M & Sons Ltd.	Planning

www.upp-planning.co.uk  
 info@upp-planning.co.uk  
 0208 202 9996  
 Atrium, Stables Market,  
 Chalk Farm Road, London,  
 NW1 8AH



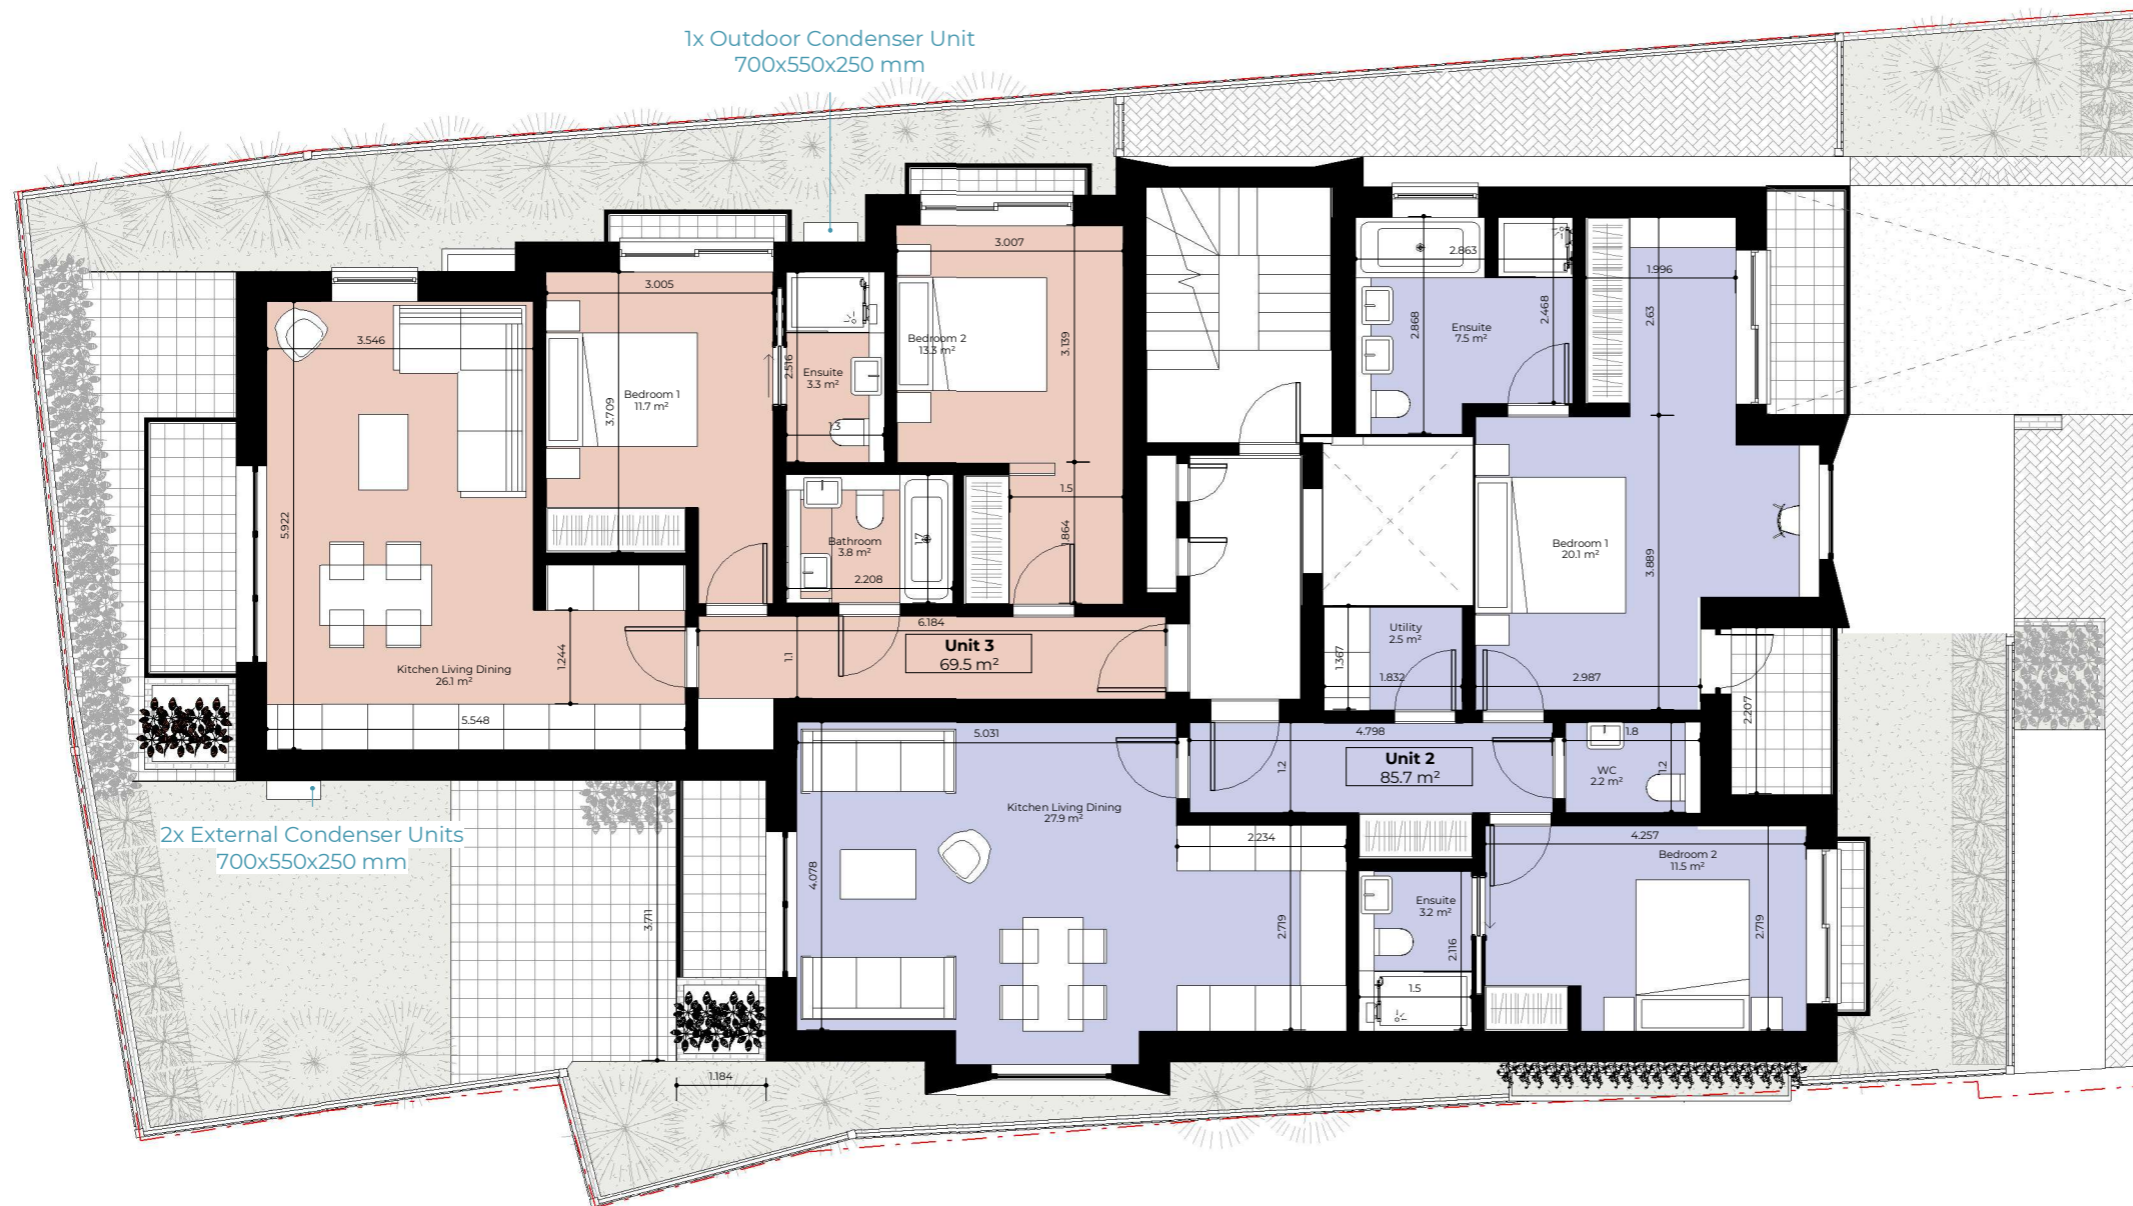

Rev No.	Date	Description
---------	------	-------------

**Notes:**  
Any inaccuracies or errors to be reported to the architect/surveyor immediately and prior to any work commencing. All dimensions to be verified on site. All work to comply with British Standards Code of practice. All external surfaces and materials to match existing. This drawing and all information provided within it is the copyright of UPP Consultants Ltd. and reproduction without prior consent is strictly forbidden.

Dwg No	Drawn
02ITFL-A-30-102	DR


Drawing	Checked
First Floor Plan - AC Units	EA

Scale	Issue Date
1:100 @ A3	23.06.2023



Project Address  
21 Temple Fortune Lane, London, NW11 7TS

Client	Status
M & Sons Ltd.	Planning

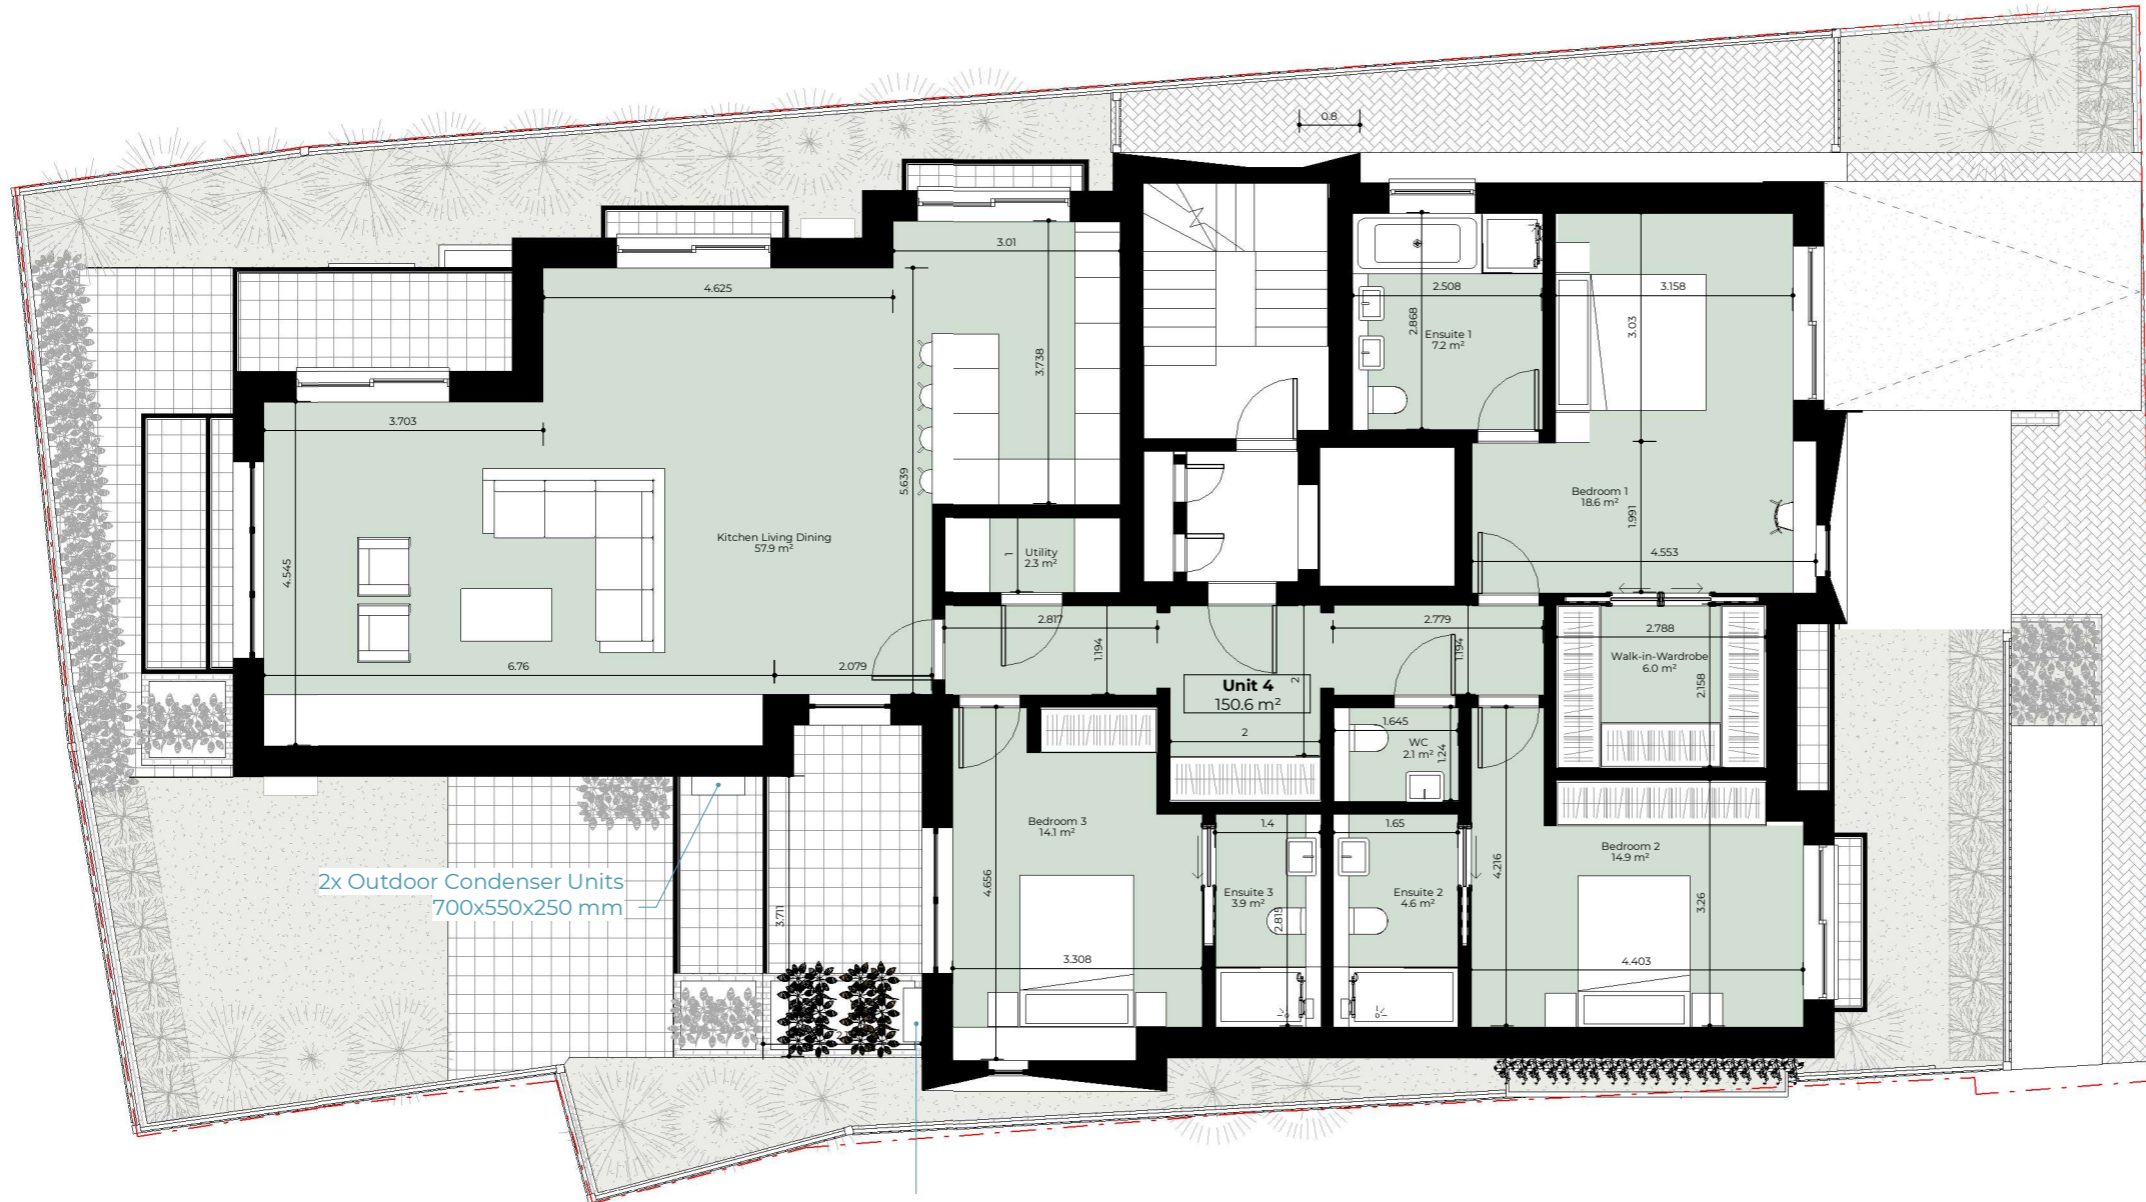

2x Outdoor Condenser Units  
700x550x250 mm

1x Outdoor Condenser Unit  
700x550x250 mm

Rev No.	Date	Description
---------	------	-------------

**Notes:**  
Any inaccuracies or errors to be reported to the architect/surveyor immediately and prior to any work commencing. All dimensions to be verified on site. All work to comply with British Standards Code of practice. All external surfaces and materials to match existing. This drawing and all information provided within it is the copyright of UPP Consultants Ltd. and reproduction without prior consent is strictly forbidden.

Dwg No <b>02ITFL-A-30-103</b>	Drawn <b>DR</b>
----------------------------------	--------------------


Drawing <b>Second Floor Plan - AC Units</b>	Checked <b>EA</b>
--	----------------------

Scale <b>1:100 @ A3</b>	Issue Date <b>23.06.2023</b>
----------------------------	---------------------------------



**Project Address**  
21 Temple Fortune Lane, London, NW11 7TS

Client <b>M &amp; Sons Ltd.</b>	Status <b>Planning</b>
------------------------------------	---------------------------

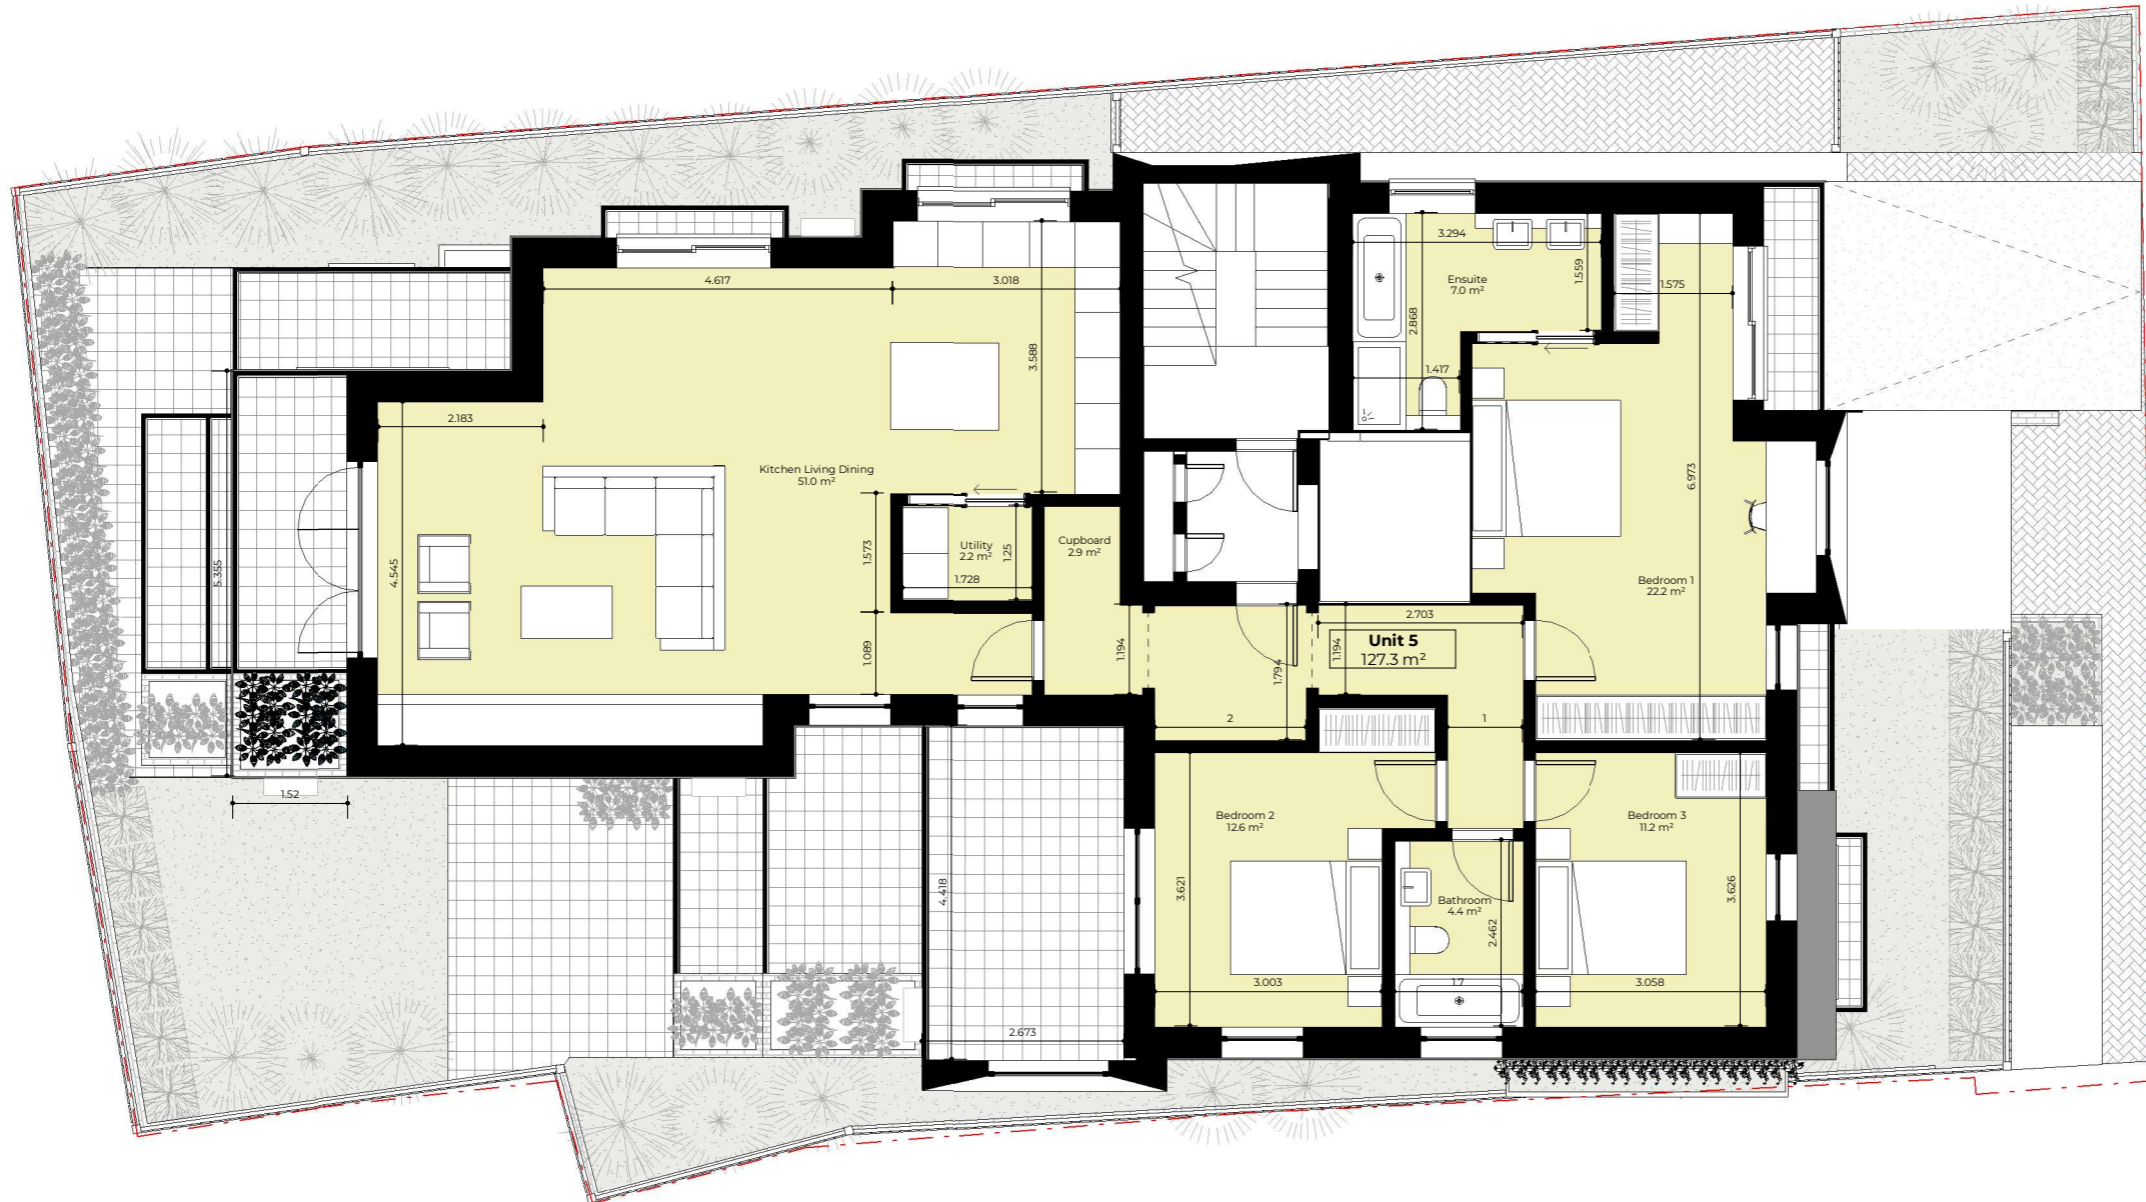


Rev No.	Date	Description
---------	------	-------------

**Notes:**  
 Any inaccuracies or errors to be reported to the architect/surveyor immediately and prior to any work commencing. All dimensions to be verified on site. All work to comply with British Standards Code of practice. All external surfaces and materials to match existing. This drawing and all information provided within it is the copyright of UPP Consultants Ltd. and reproduction without prior consent is strictly forbidden.

Dwg No <b>02ITFL-A-30-104</b>	Drawn <b>DR</b>
----------------------------------	--------------------


Drawing <b>Third Floor Plan - AC Units</b>	Checked <b>EA</b>
---	----------------------

Scale <b>1:100 @ A3</b>	Issue Date <b>23.06.2023</b>
----------------------------	---------------------------------

 

**Project Address**  
 21 Temple Fortune Lane, London, NW11 7TS

Client <b>M &amp; Sons Ltd.</b>	Status <b>Planning</b>
------------------------------------	---------------------------

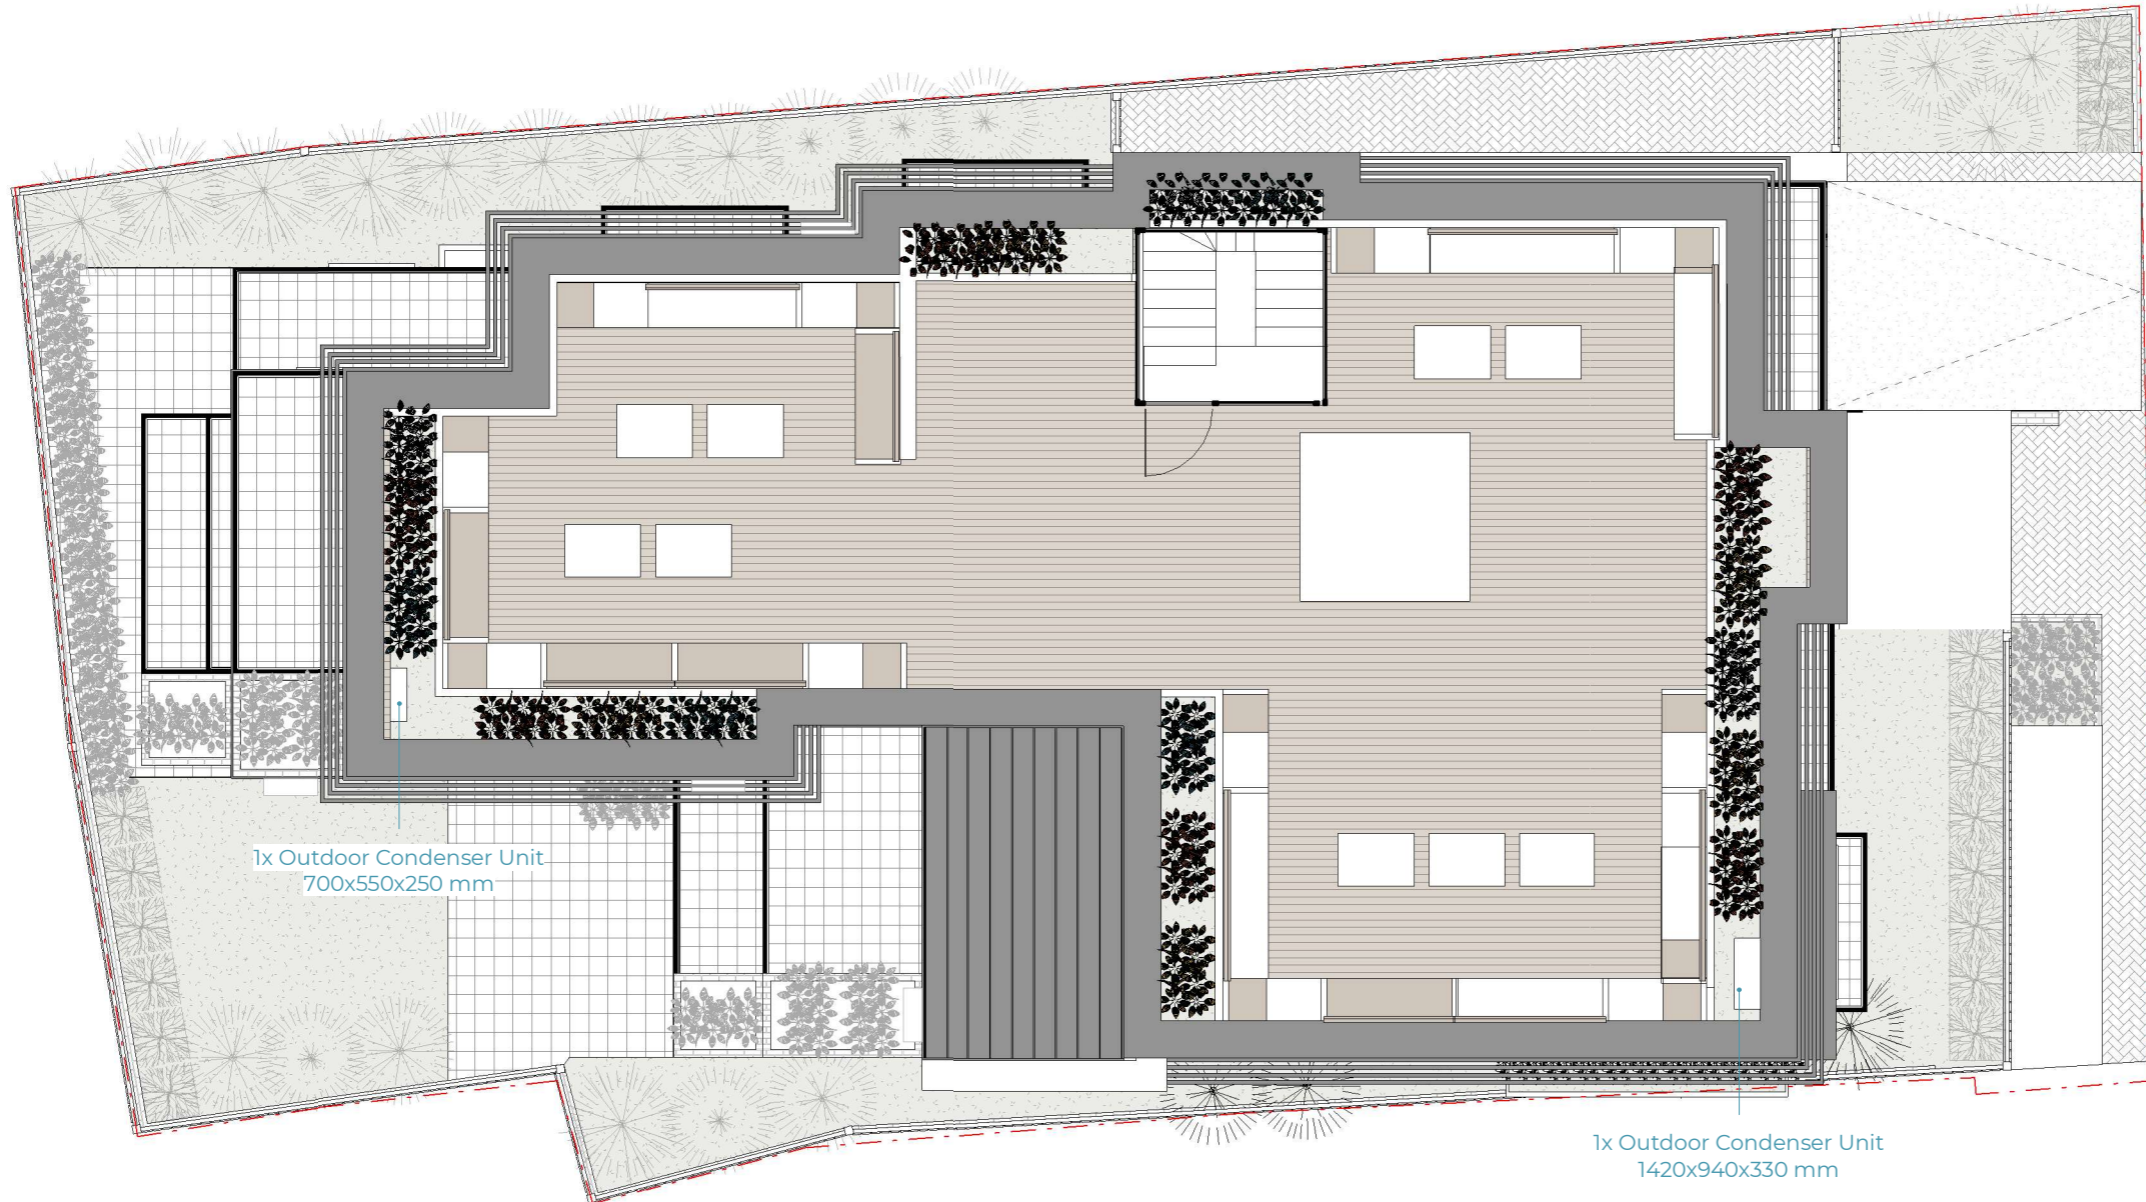


Rev No.	Date	Description
---------	------	-------------

**Notes:**  
 Any inaccuracies or errors to be reported to the architect/surveyor immediately and prior to any work commencing. All dimensions to be verified on site. All work to comply with British Standards Code of practice. All external surfaces and materials to match existing. This drawing and all information provided within it is the copyright of UPP Consultants Ltd. and reproduction without prior consent is strictly forbidden.

Dwg No **02ITFL-A-30-105** Drawn **DR**


Drawing **Roof Floor Plan - AC Units** Checked **EA**

Scale **1:100 @ A3** Issue Date **23.06.2023**

 

Project Address  
**21 Temple Fortune Lane, London, NW11 7TS**

Client **M & Sons Ltd.** Status **Planning**

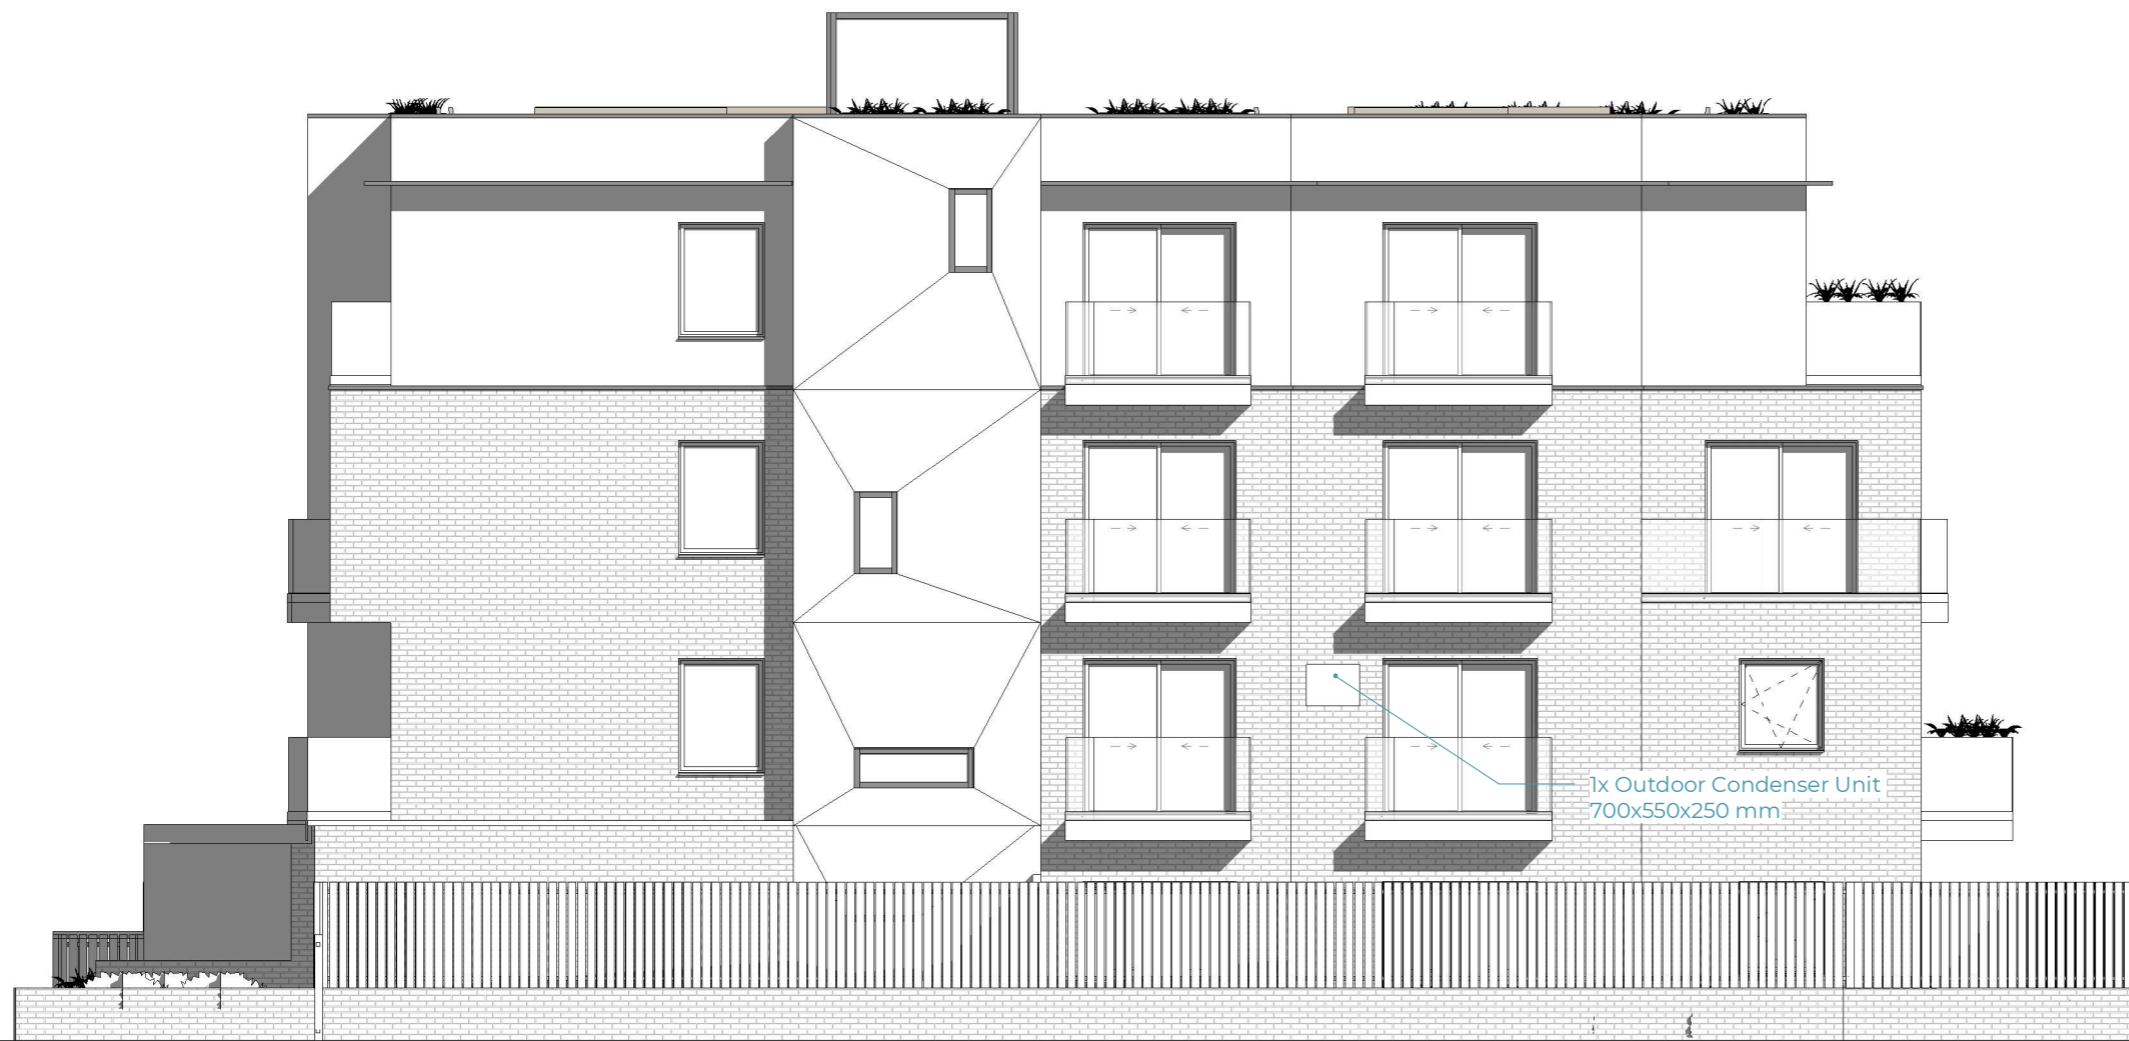

- 13.091 ▼ 05 - ROOF
- 11.591 ▼ 04 - FOURTH FLOOR
- 8.709 ▼ 03 - THIRD FLOOR
- 5.827 ▼ 02 - SECOND FLOOR
- 2.946 ▼ 01 - FIRST FLOOR
- 0.000 ▼ 00 - GROUND FLOOR
- 2.825 ▼ -01 - Basement

Rev No.	Date	Description
---------	------	-------------

**Notes:**  
 Any inaccuracies or errors to be reported to the architect/surveyor immediately and prior to any work commencing. All dimensions to be verified on site. All work to comply with British Standards Code of practice. All external surfaces and materials to match existing. This drawing and all information provided within it is the copyright of UPP Consultants Ltd. and reproduction without prior consent is strictly forbidden.

Dwg No **02ITFL-A-30-106** Drawn **DR**


Drawing **North Elevation - AC Units** Checked **EA**

Scale **1:100 @ A3** Issue Date **23.06.2023**



Project Address  
**21 Temple Fortune Lane, London, NW11 7TS**

Client **M & Sons Ltd.** Status **Planning**

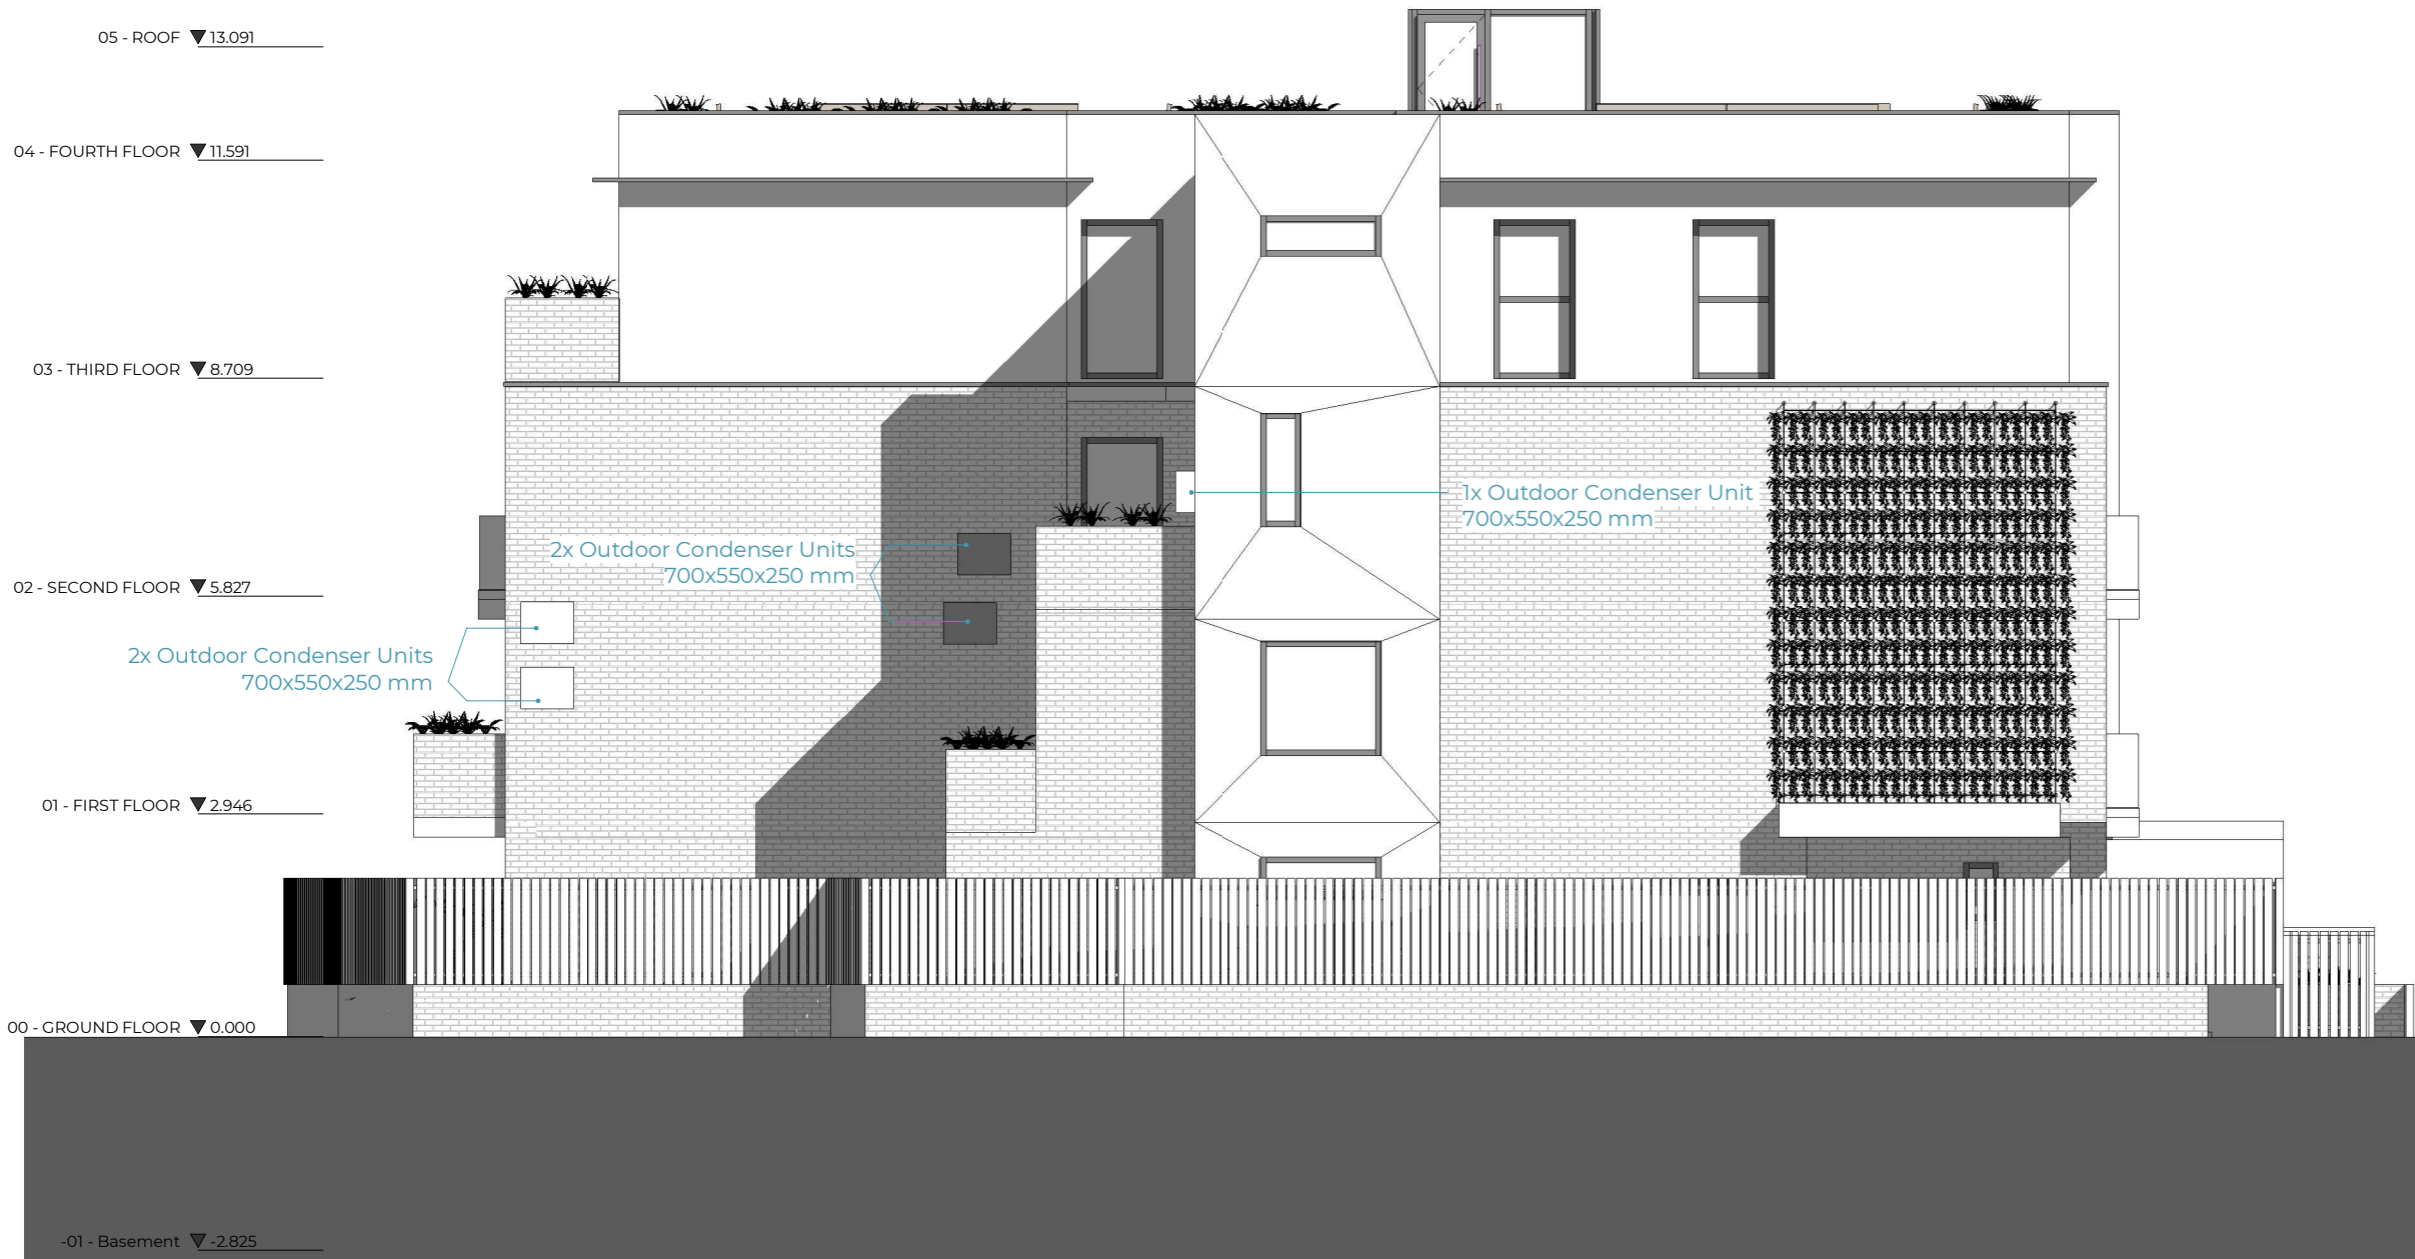

Rev No.	Date	Description
---------	------	-------------

Notes:  
Any inaccuracies or errors to be reported to the architect/surveyor immediately and prior to any work commencing. All dimensions to be verified on site. All work to comply with British Standards Code of practice. All external surfaces and materials to match existing. This drawing and all information provided within it is the copyright of UPP Consultants Ltd. and reproduction without prior consent is strictly forbidden.

Dwg No  
**02ITFL-A-30-107** Drawn  
**DR**

Drawing  
**South Elevation - AC Units** Checked  
**EA**

Scale  
**1:100 @ A3** Issue Date  
**23.06.2023**



Project Address  
**21 Temple Fortune Lane, London, NW11 7TS**

Client  
**M & Sons Ltd.** Status  
**Planning**



Rev No.	Date	Description
---------	------	-------------


**Notes:**

Any inaccuracies or errors to be reported to the architect/surveyor immediately and prior to any work commencing. All dimensions to be verified on site. All work to comply with British Standards Code of practice. All external surfaces and materials to match existing. This drawing and all information provided within it is the copyright of UPP Consultants Ltd. and reproduction without prior consent is strictly forbidden.

Dwg No	Drawn
<b>02ITFL-A-30-108</b>	<b>DR</b>

Drawing	Checked
<b>East Elevation - AC Units</b>	<b>EA</b>


Scale	Issue Date
<b>1:100 @ A3</b>	<b>23.06.2023</b>

 

Project Address  
**21 Temple Fortune Lane, London, NW11 7TS**

Client	Status
<b>M &amp; Sons Ltd.</b>	<b>Planning</b>



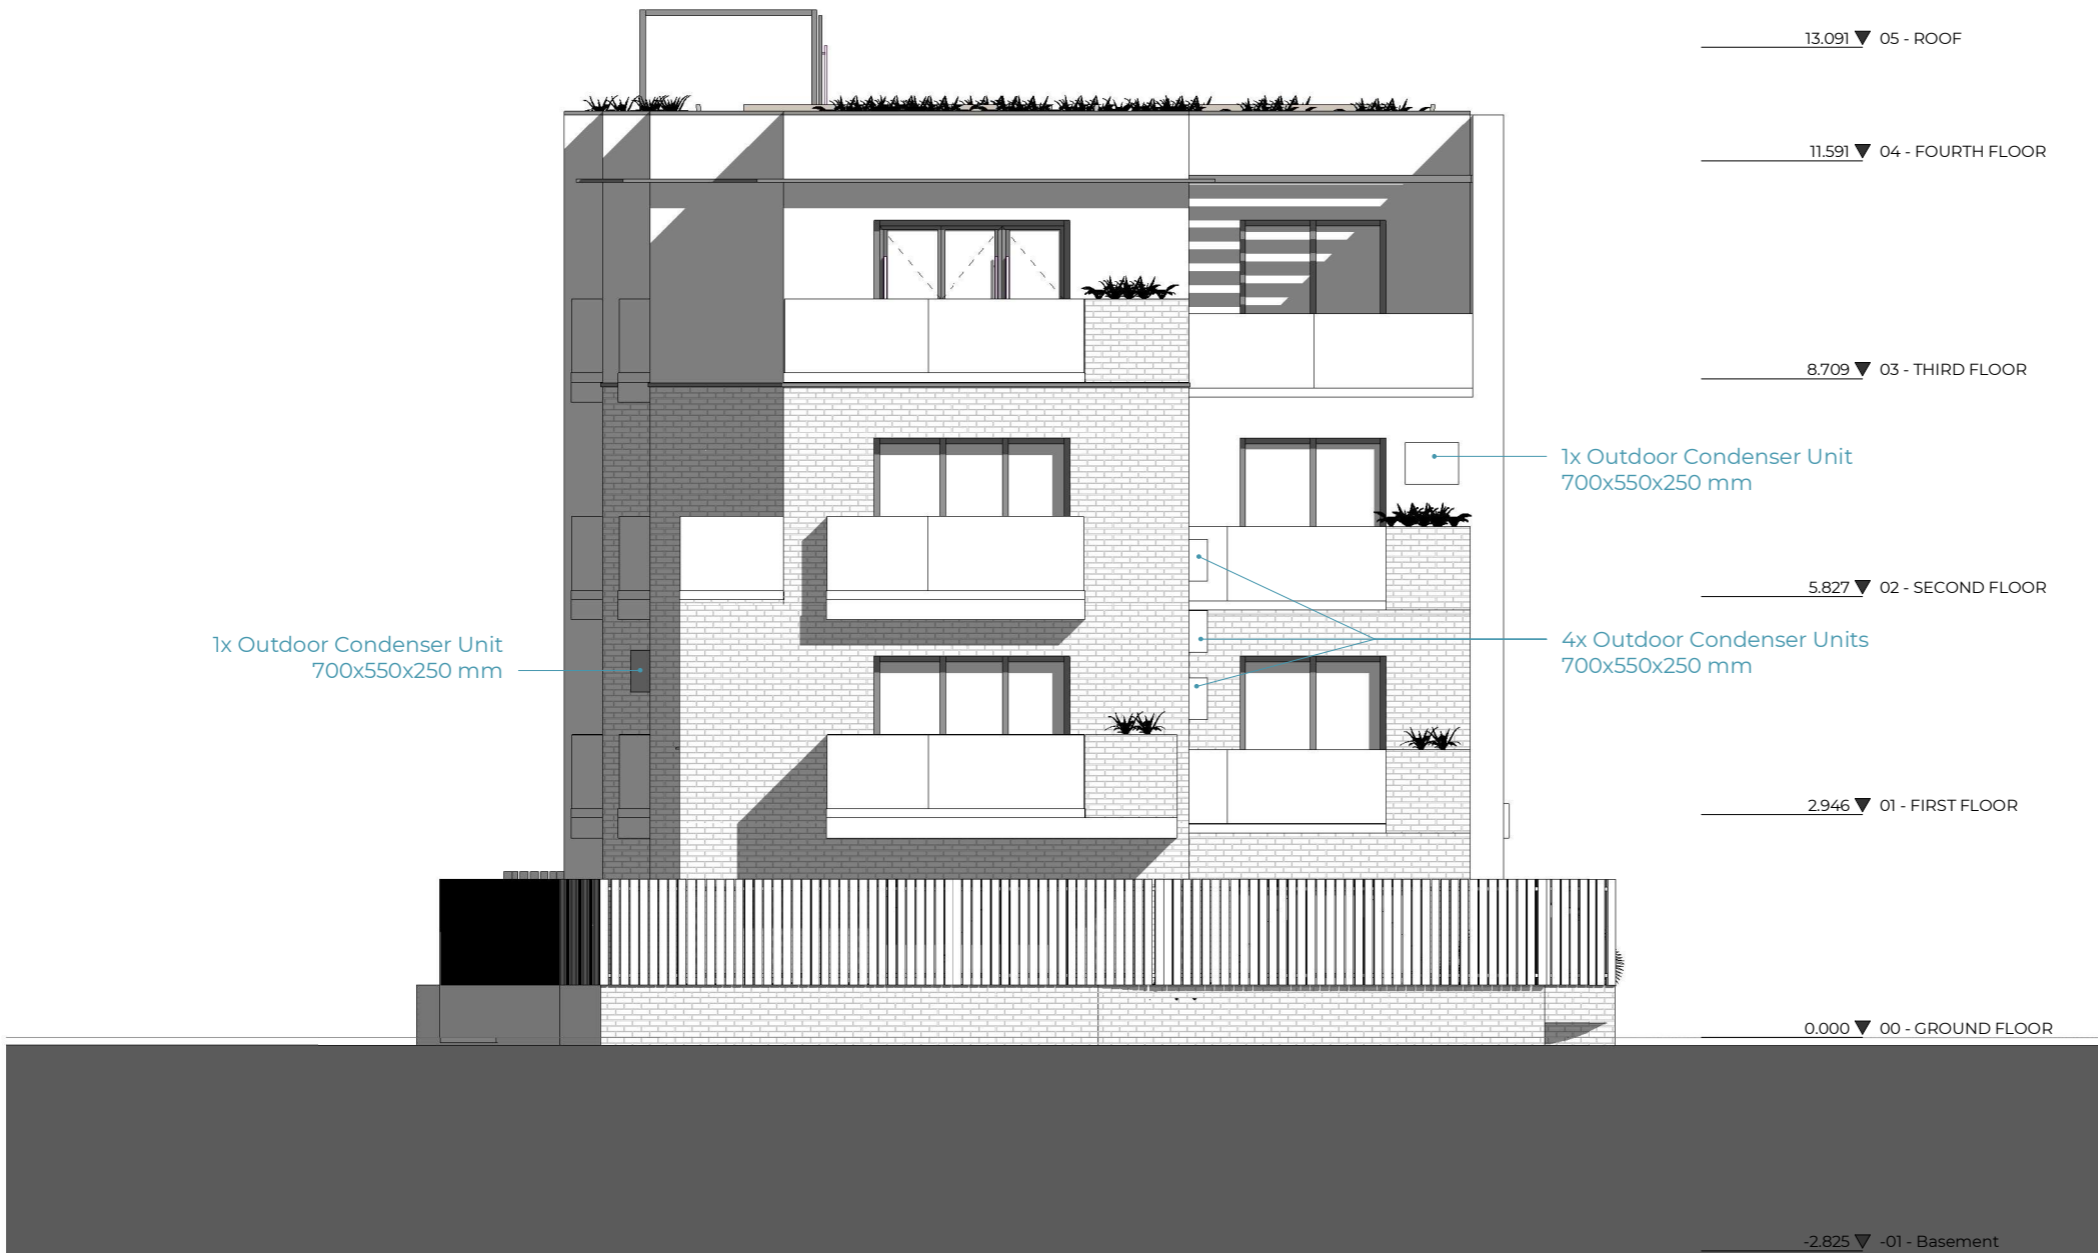


Rev No.	Date	Description
---------	------	-------------

**Notes:**  
 Any inaccuracies or errors to be reported to the architect/surveyor immediately and prior to any work commencing. All dimensions to be verified on site. All work to comply with British Standards Code of practice. All external surfaces and materials to match existing. This drawing and all information provided within it is the copyright of UPP Consultants Ltd. and reproduction without prior consent is strictly forbidden.

Dwg No **02ITFL-A-30-109** Drawn **DR**

Drawing **West Elevation - AC Units** Checked **EA**

Scale **1:100 @ A3** Issue Date **23.06.2023**

 

Project Address  
**21 Temple Fortune Lane, London, NW11 7TS**

Client **M & Sons Ltd.** Status **Planning**