


Location Plan
1 : 1250


Proposed site plan
1 : 500

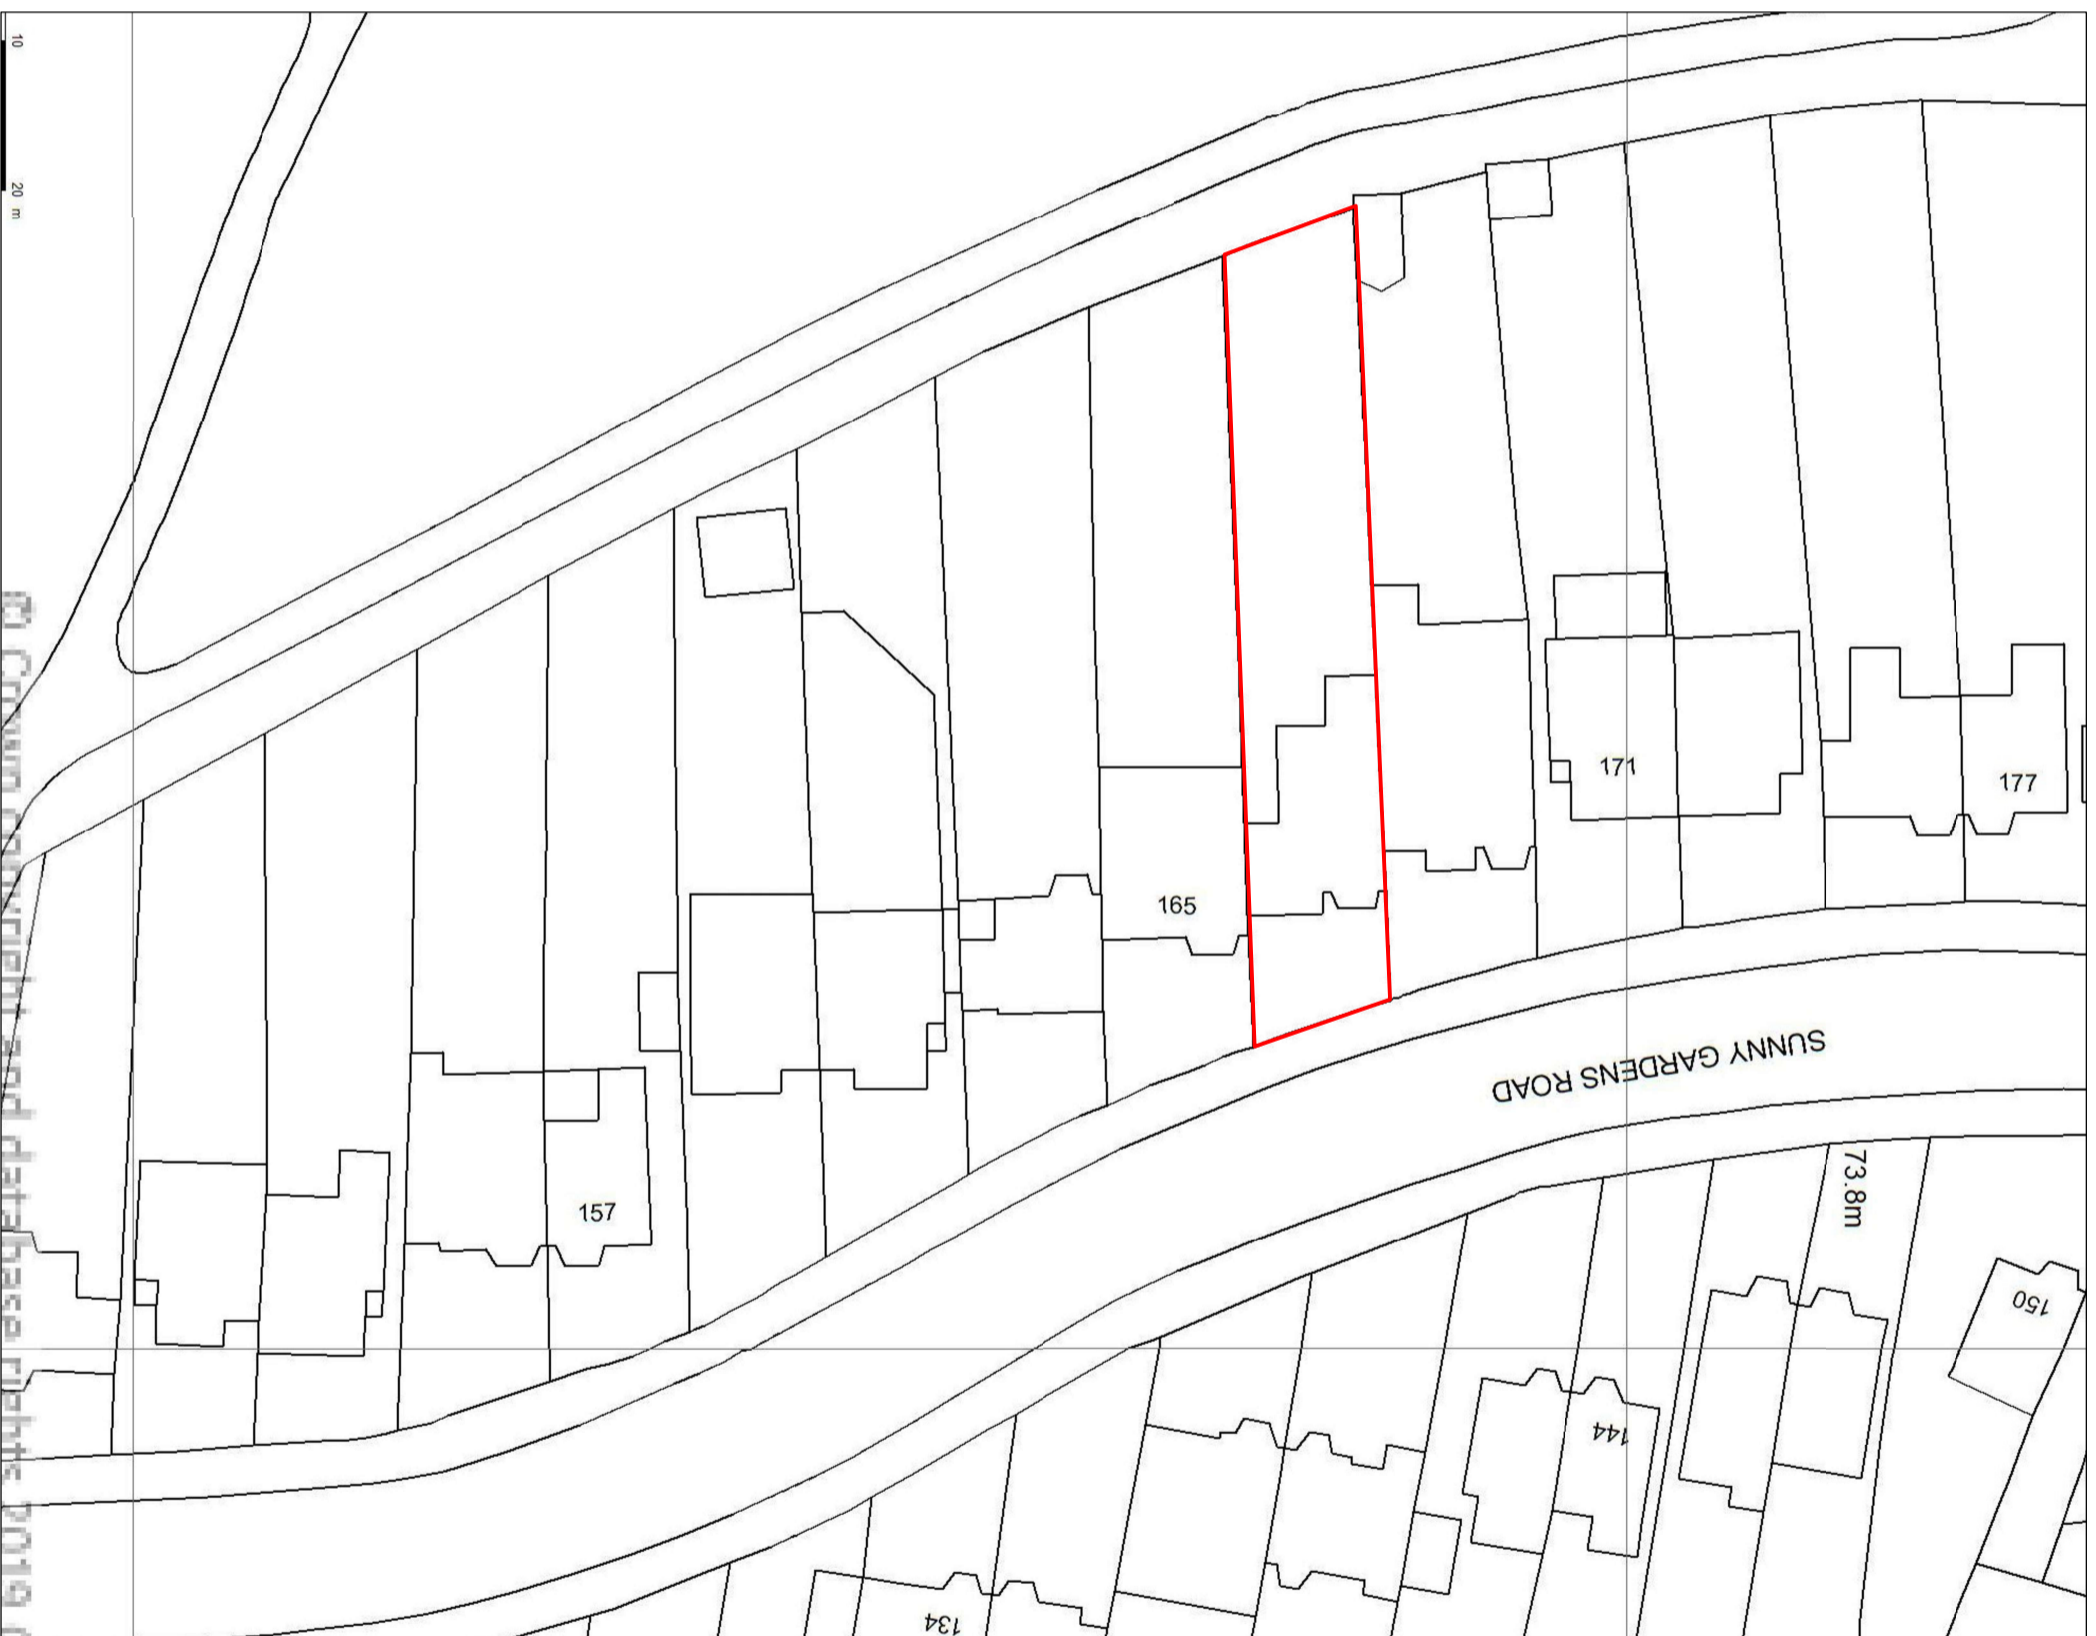

© Crown copyright and database rights 2019 OS 100047474

NOTES:

Location Plan
Block Plan

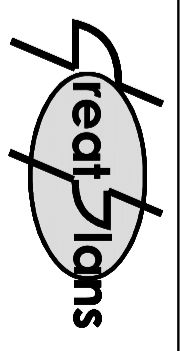


Contacts:
Tel: 07976 928 789
E-Mail: joel.gray@greatplans.co.uk

Client:

Location:
167
Sunny Gardens Road
London
NW4 1SG

Scale: 1:500 @ A3

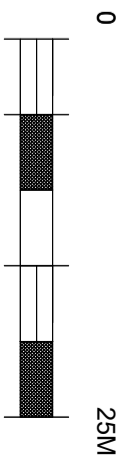

Date: 13-03-24
Drawn By: Joel Gray

Drng No: 01