

- NOTES:
1. THIS DRAWING IS THE COPYRIGHT OF MBA SURVEYORS AND MAY NOT BE REPRODUCED WITHOUT THEIR PRIOR PERMISSION.
  2. THIS DRAWING IS TO BE READ IN CONJUNCTION WITH ALL RELEVANT SUB-CONTRACTORS AND FLEXI DESIGN SERVICES DRAWINGS.
  3. THIS DRAWING IS NOT TO BE SCALED (UNLESS FOR PLANNING PURPOSES). SETTING OUT TO BE TO FIGURED DIMENSIONS.
  4. THE CONTRACTOR SHALL CHECK DIMENSIONS AND DETAILS OF ALL EXISTING CONSTRUCTION PRIOR TO COMMENCING ANY WORK. ANY DISCREPANCY SHALL BE REPORTED TO THE DESIGN SERVICES SO THAT REVISIONS MAY BE MADE TO THE DESIGN IF AND AS NECESSARY.
  5. THE CONTRACTOR SHALL TAKE RESPONSIBILITY FOR MAINTAINING AND SAFEGUARDING THE STABILITY OF THE SITE THROUGHOUT THE DURATION OF THE WORKS.



Rev.	Date	Revisions

Client

Job Title

13B ST. MARY'S AVENUE  
LONDON  
N3 1SN

Drawing Title  
**DETAILS OF EXISTING &  
PROPOSED REAR  
EXTENSION  
SITE PLAN**


Scale 1:200 @ A1

Date MARCH '24 Drawn T.F.


Drawing No. A1/1018/02

REV



Plot Date: 22 MARCH 2024

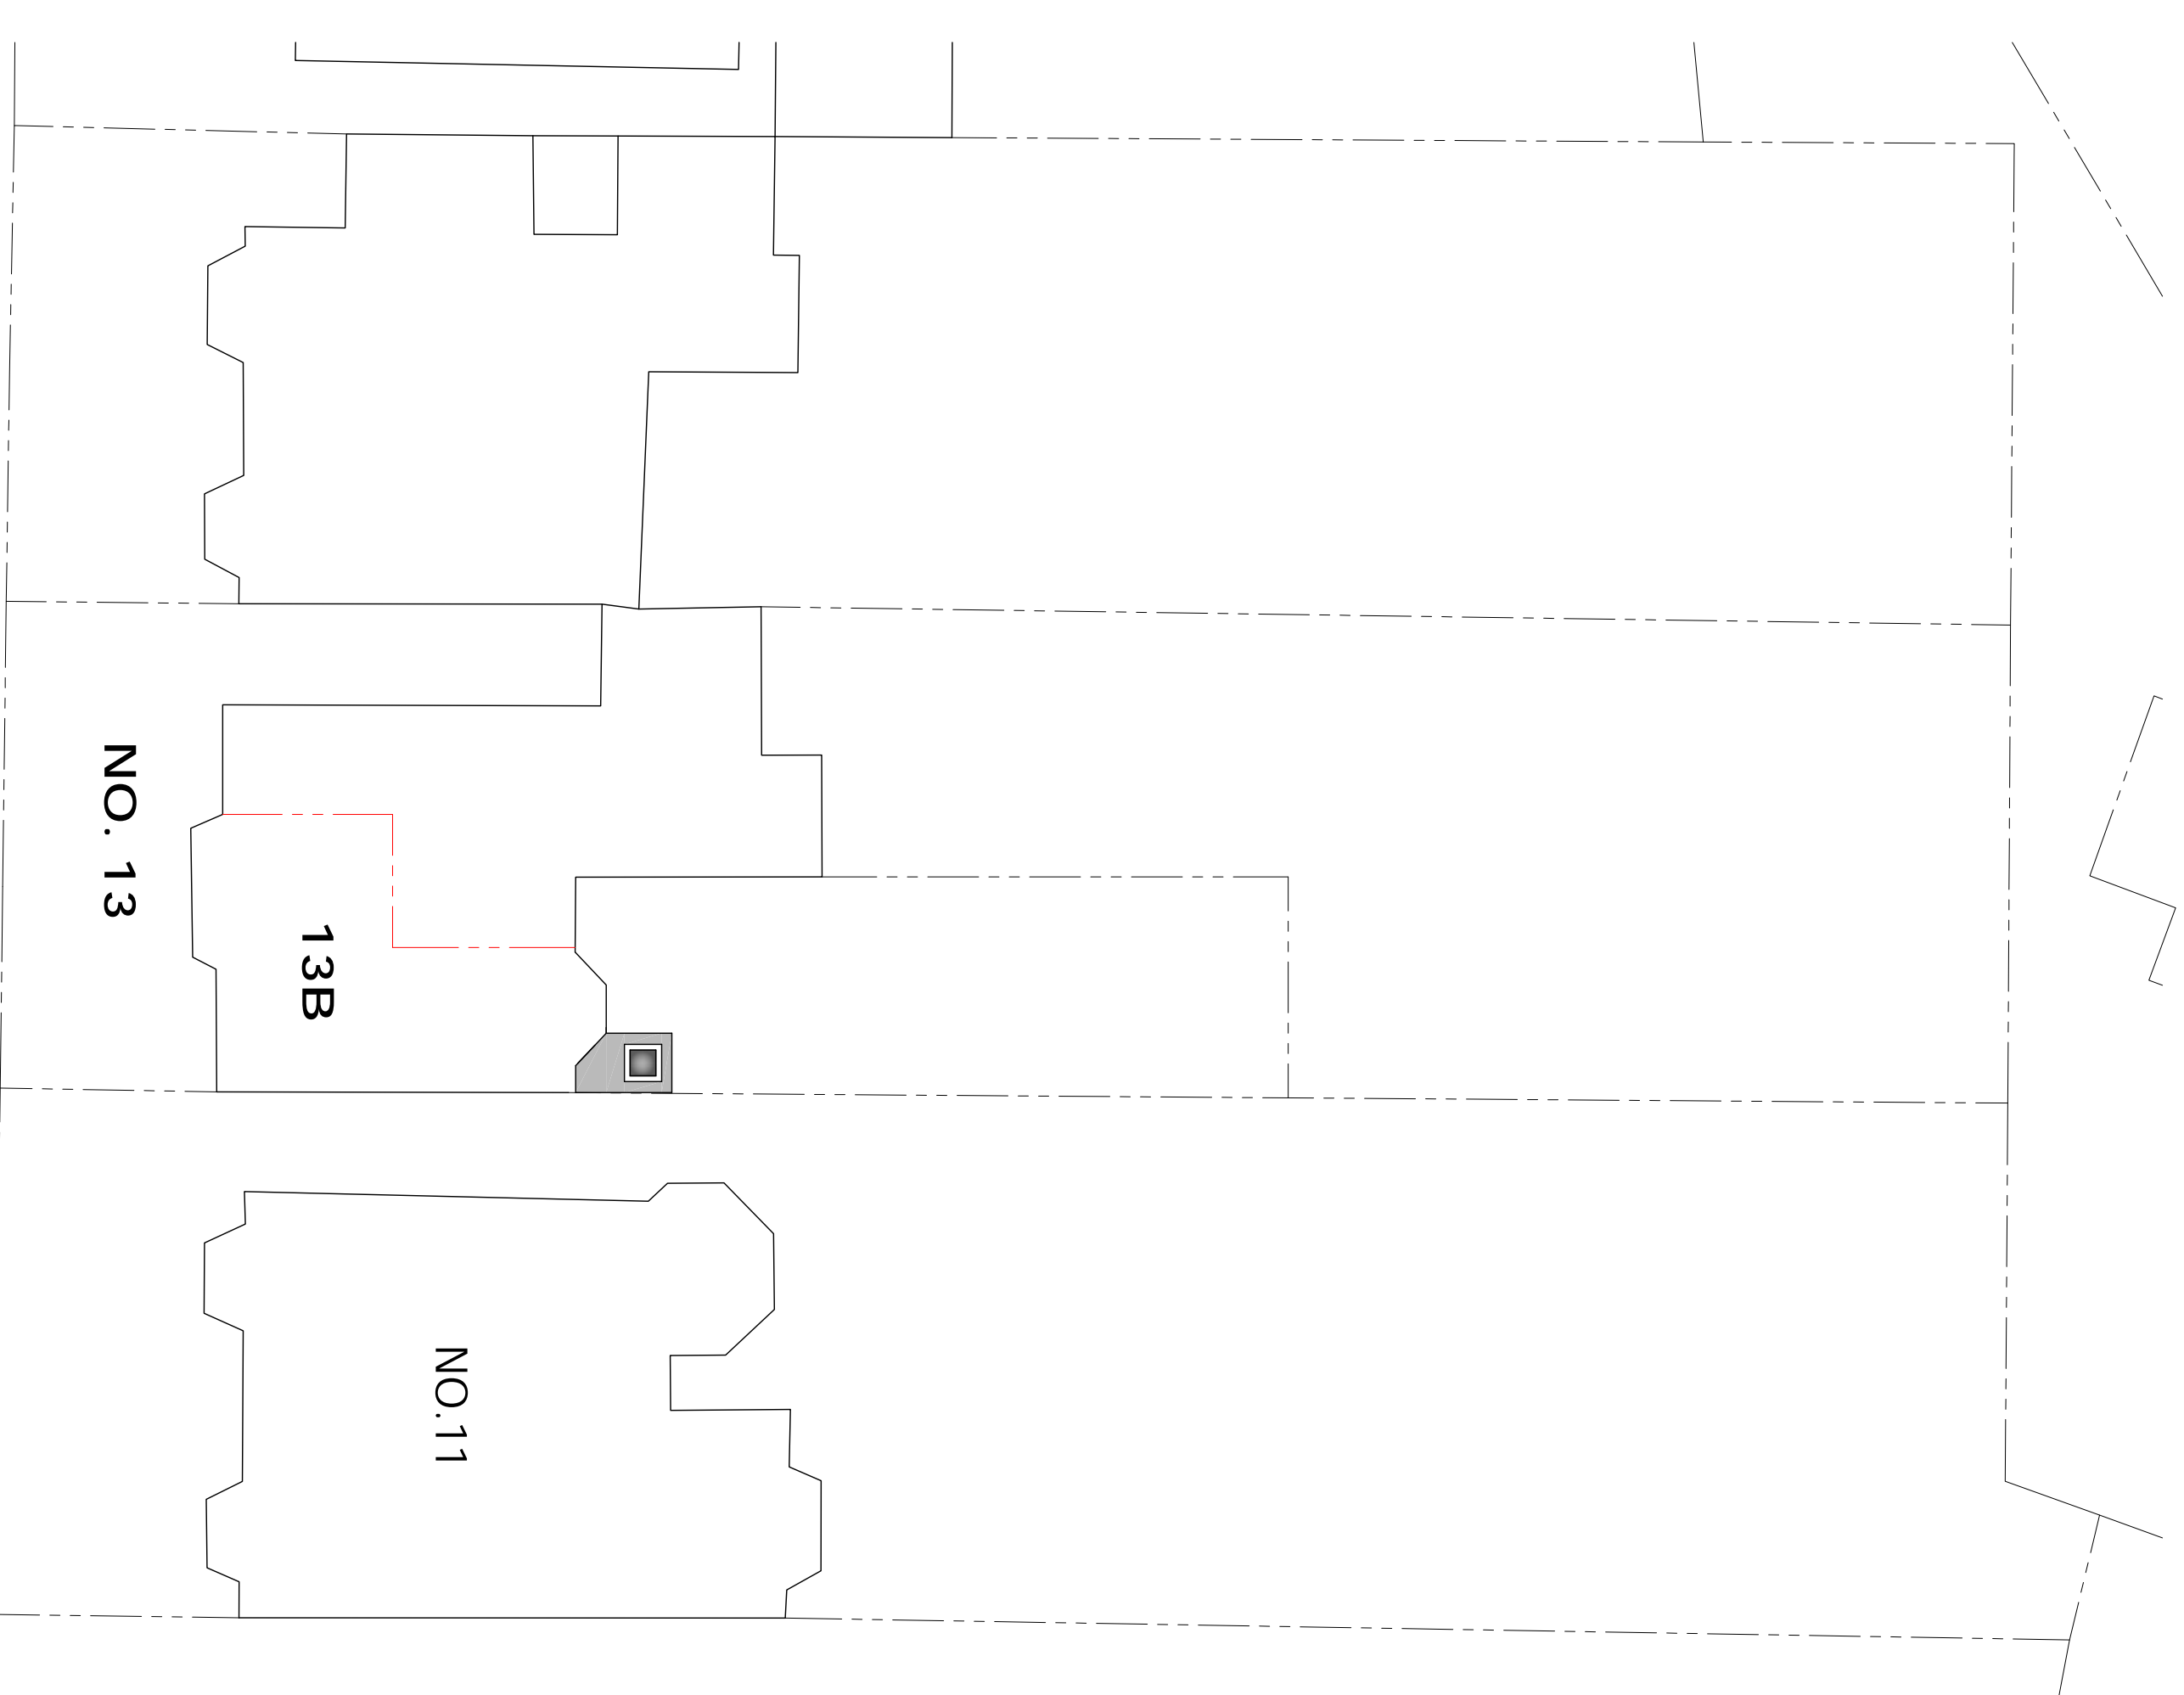


ST. MARY'S AVENUE

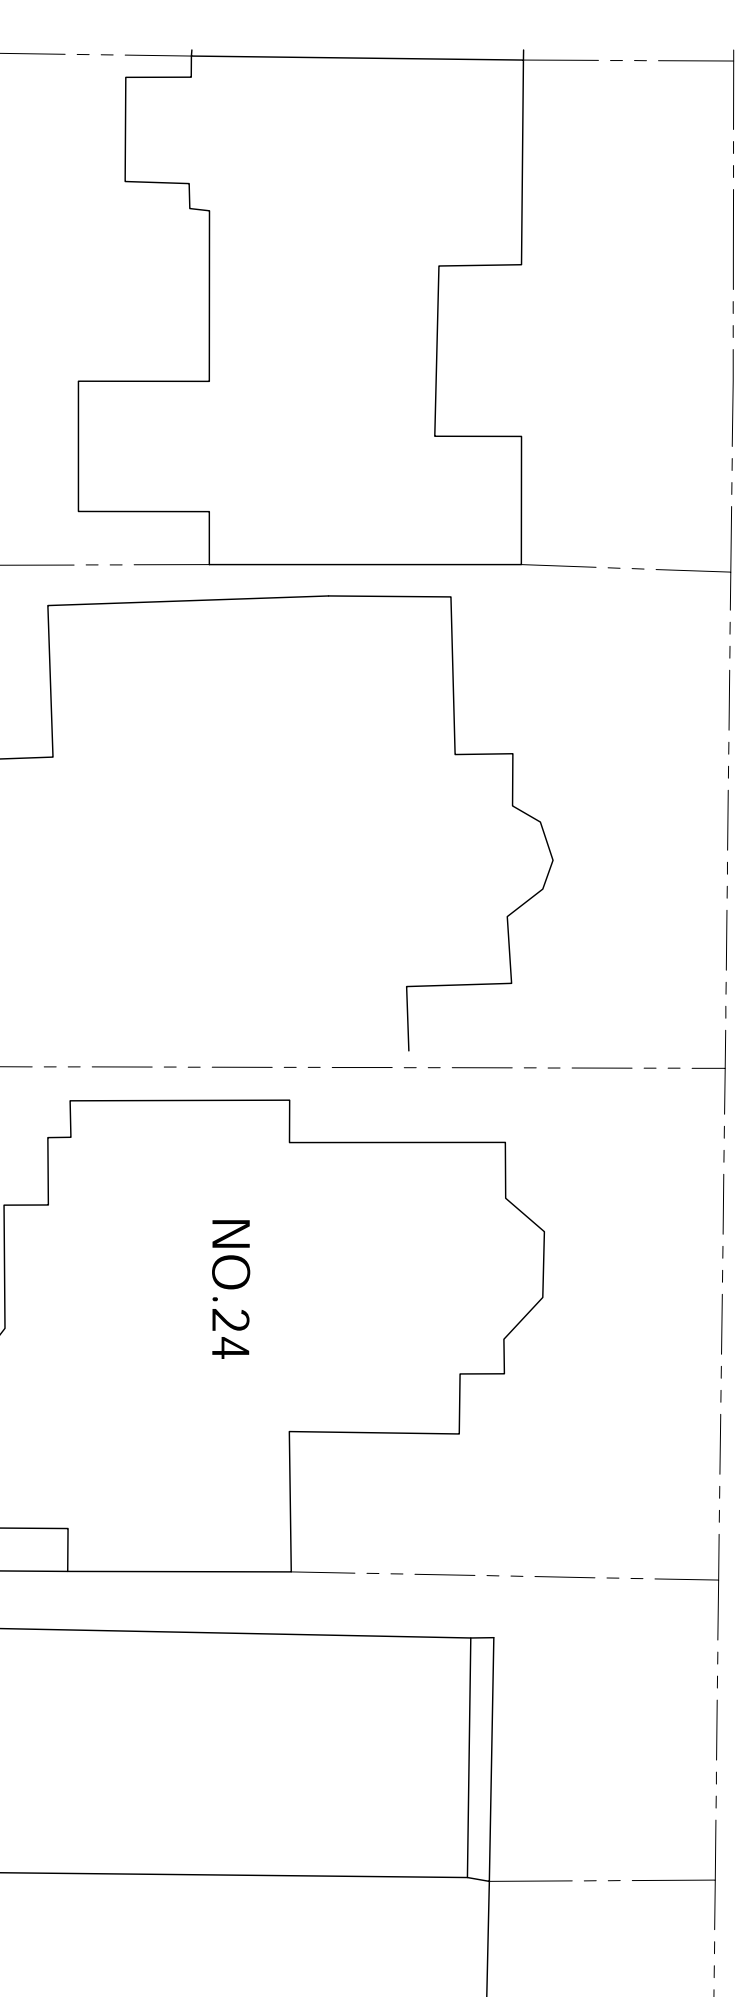

SITE PLAN  
*PROPOSED*  
SCALE 1:200

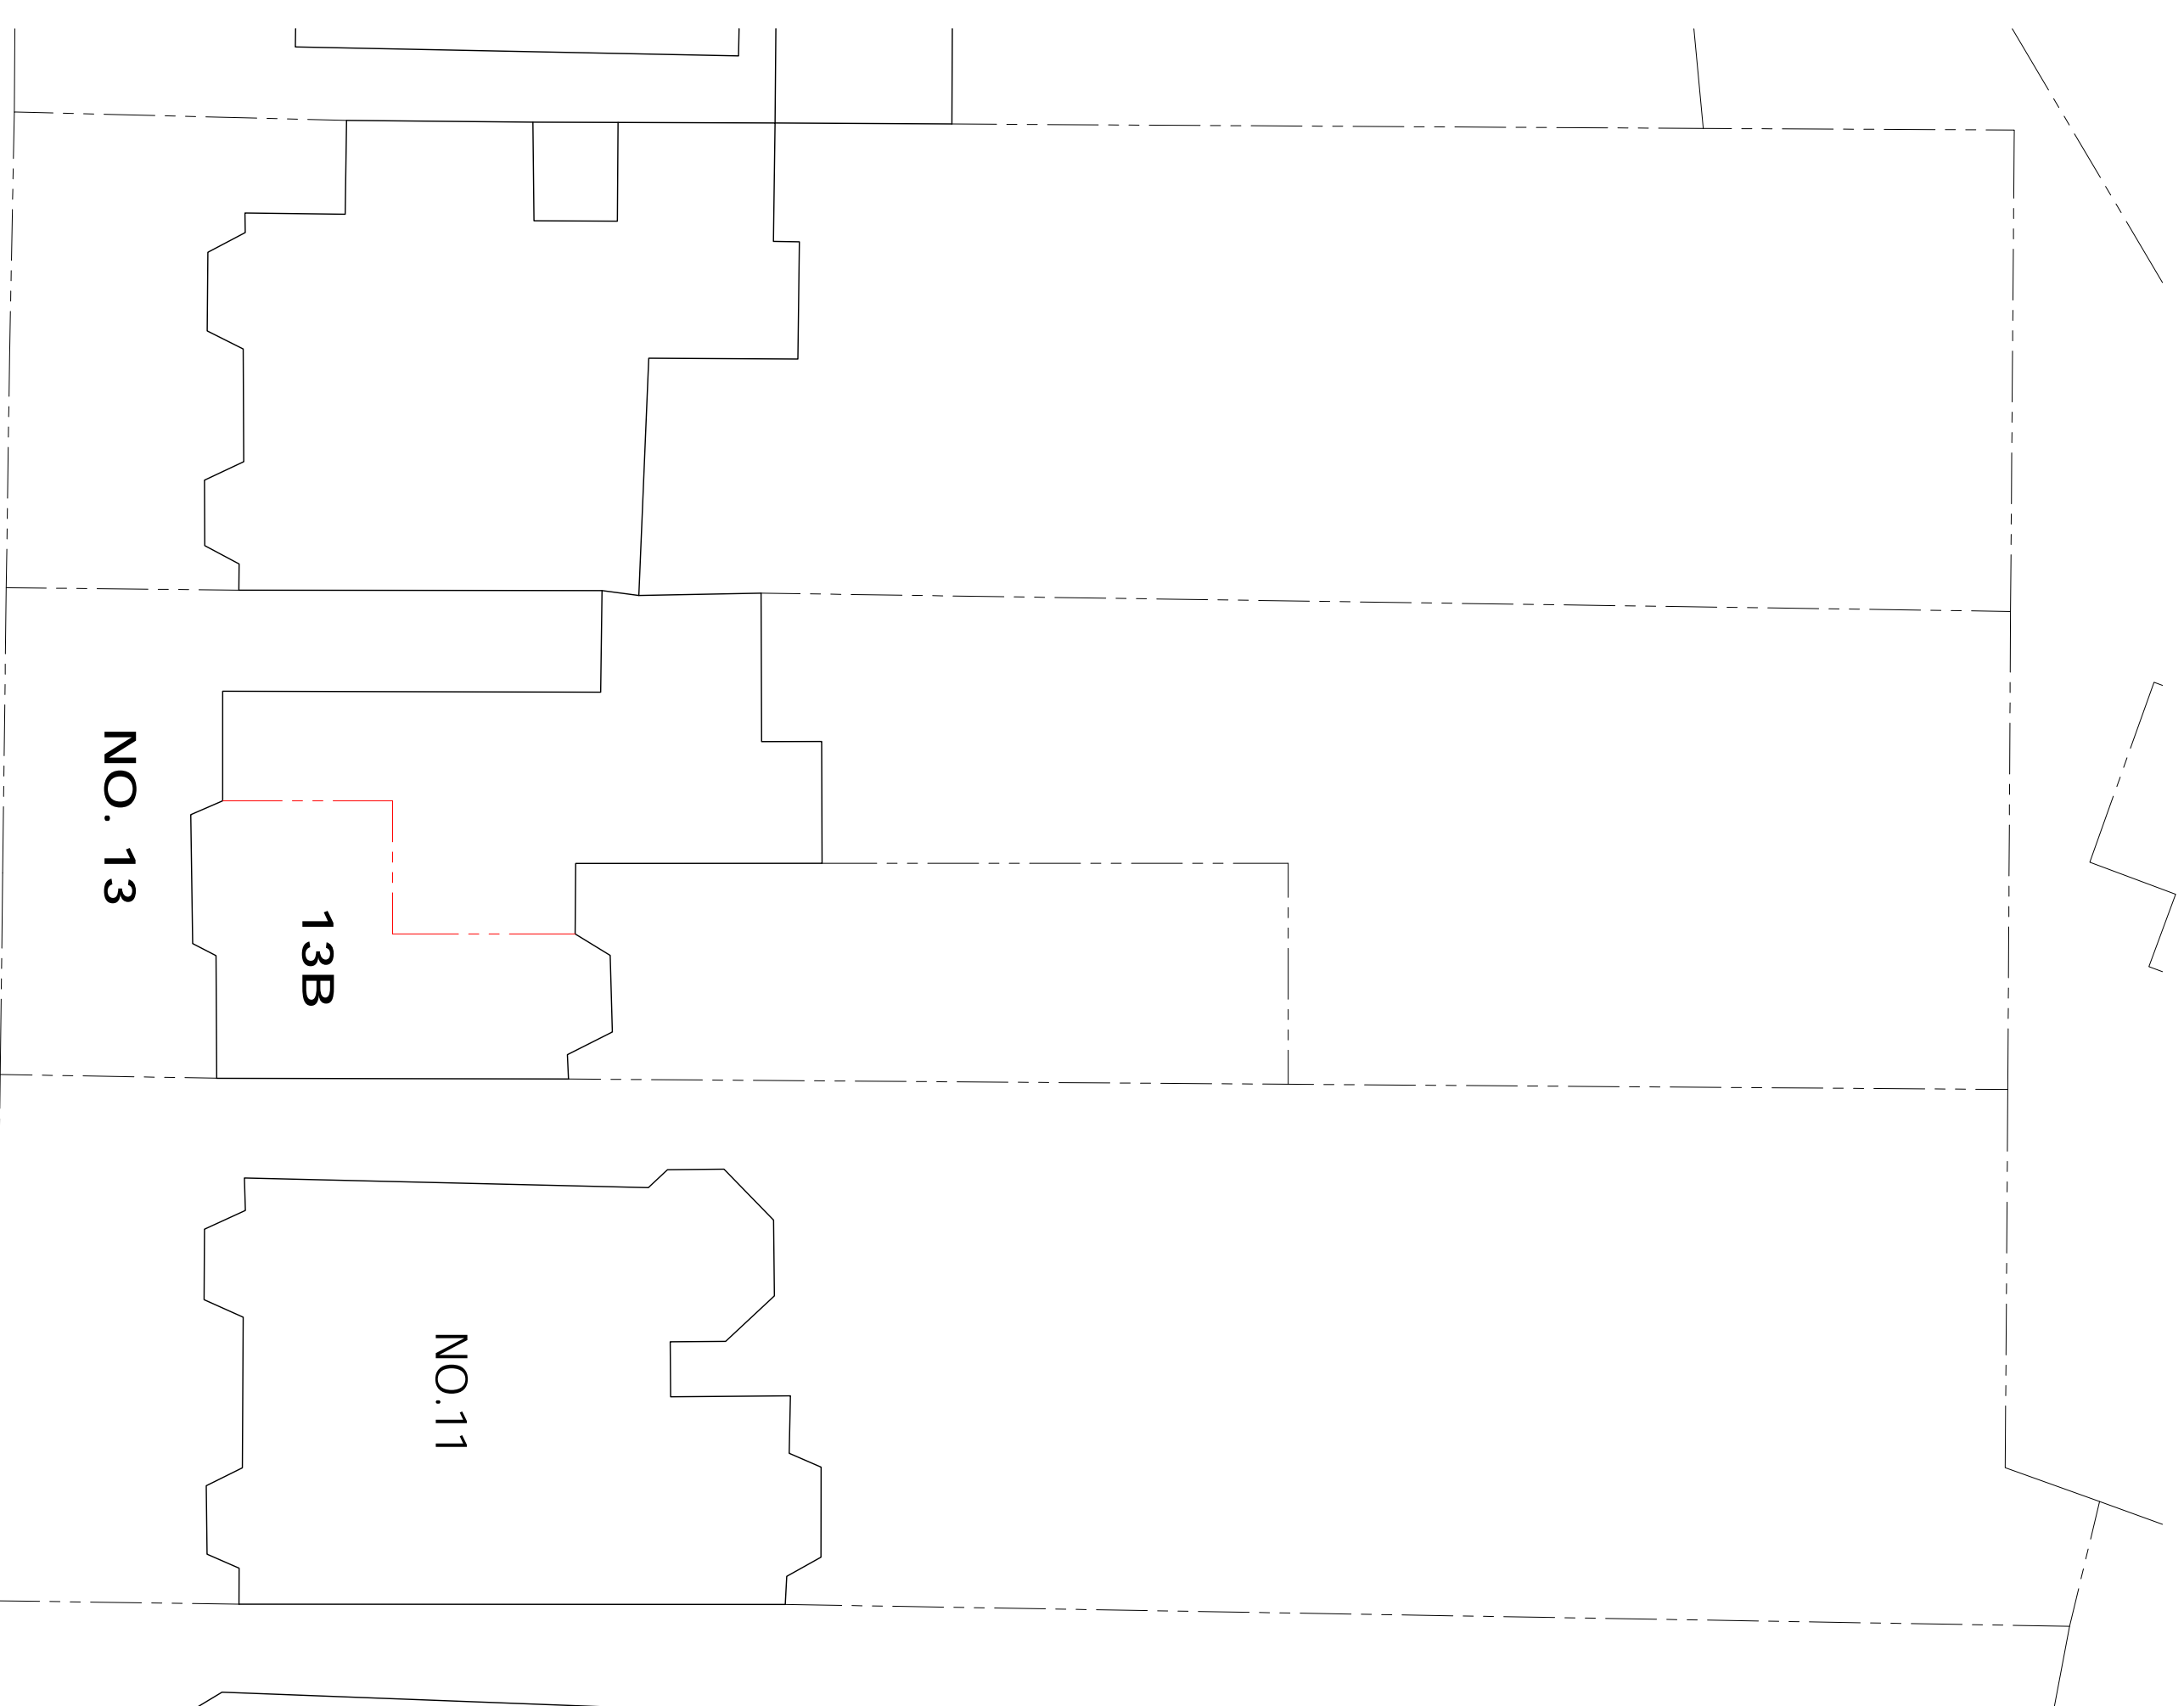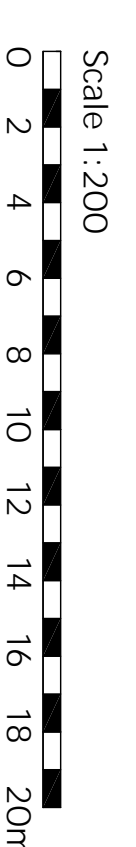

ST. MARY'S AVENUE

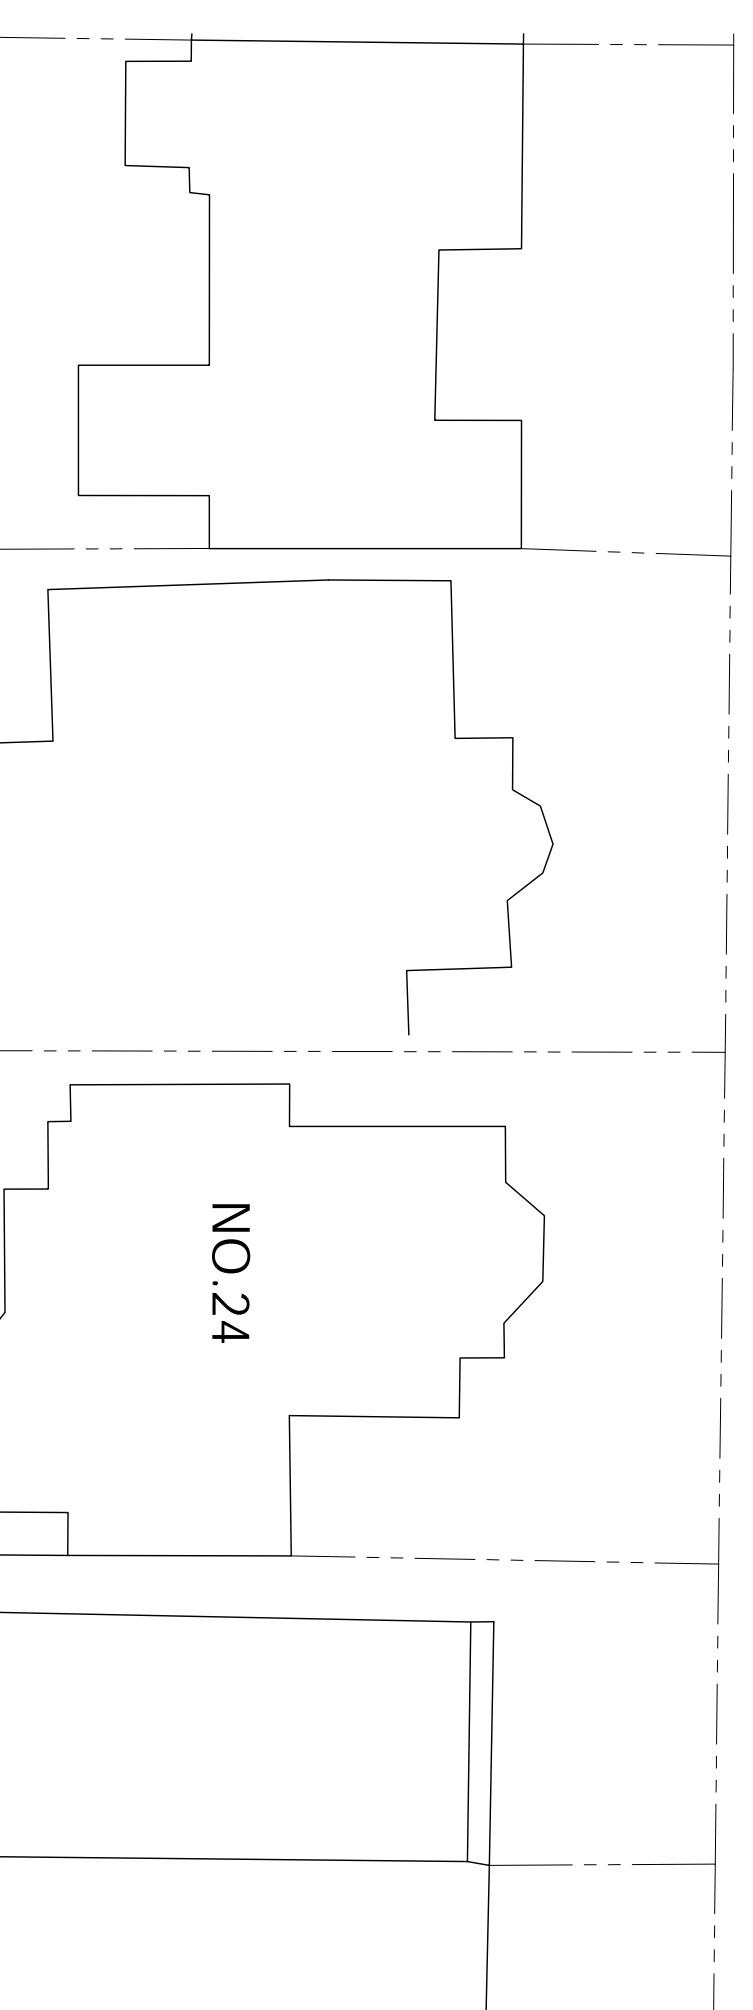

SITE PLAN  
*EXISTING*  
SCALE 1:200

