



Ground Floor

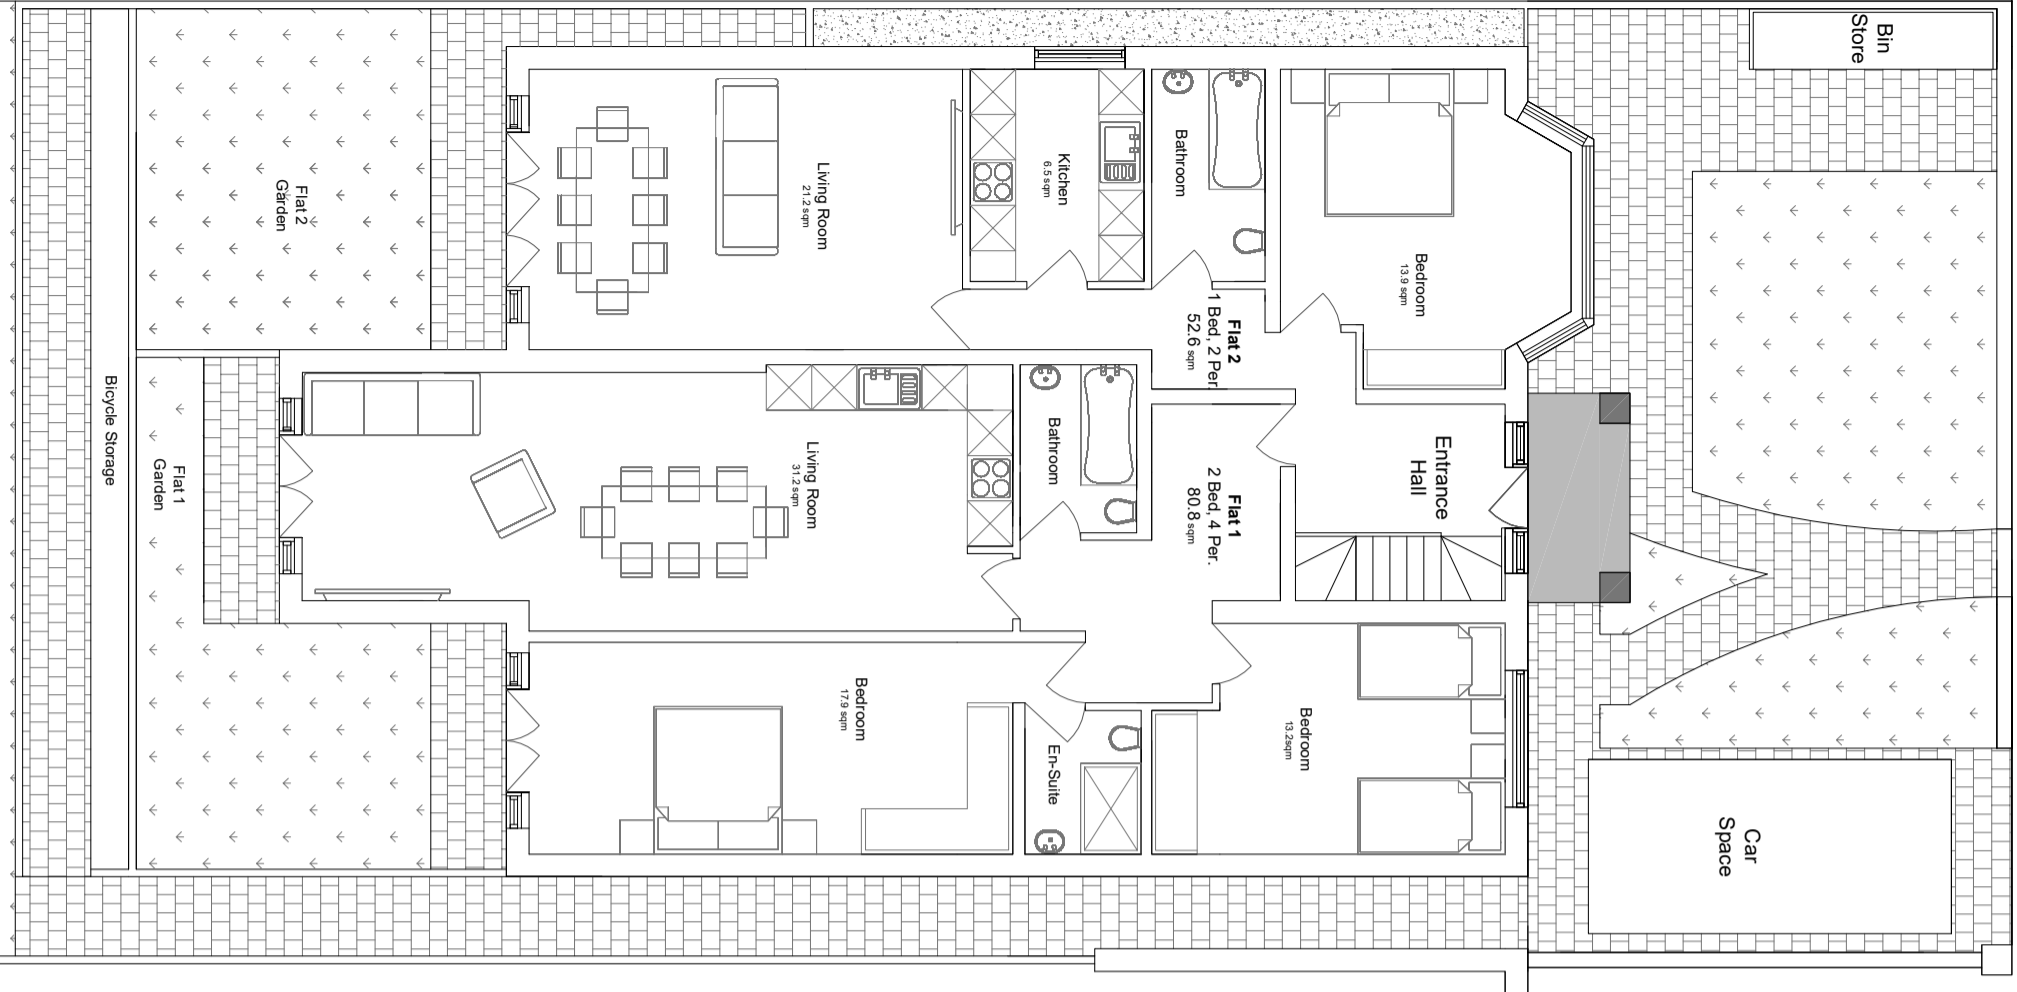


Roof

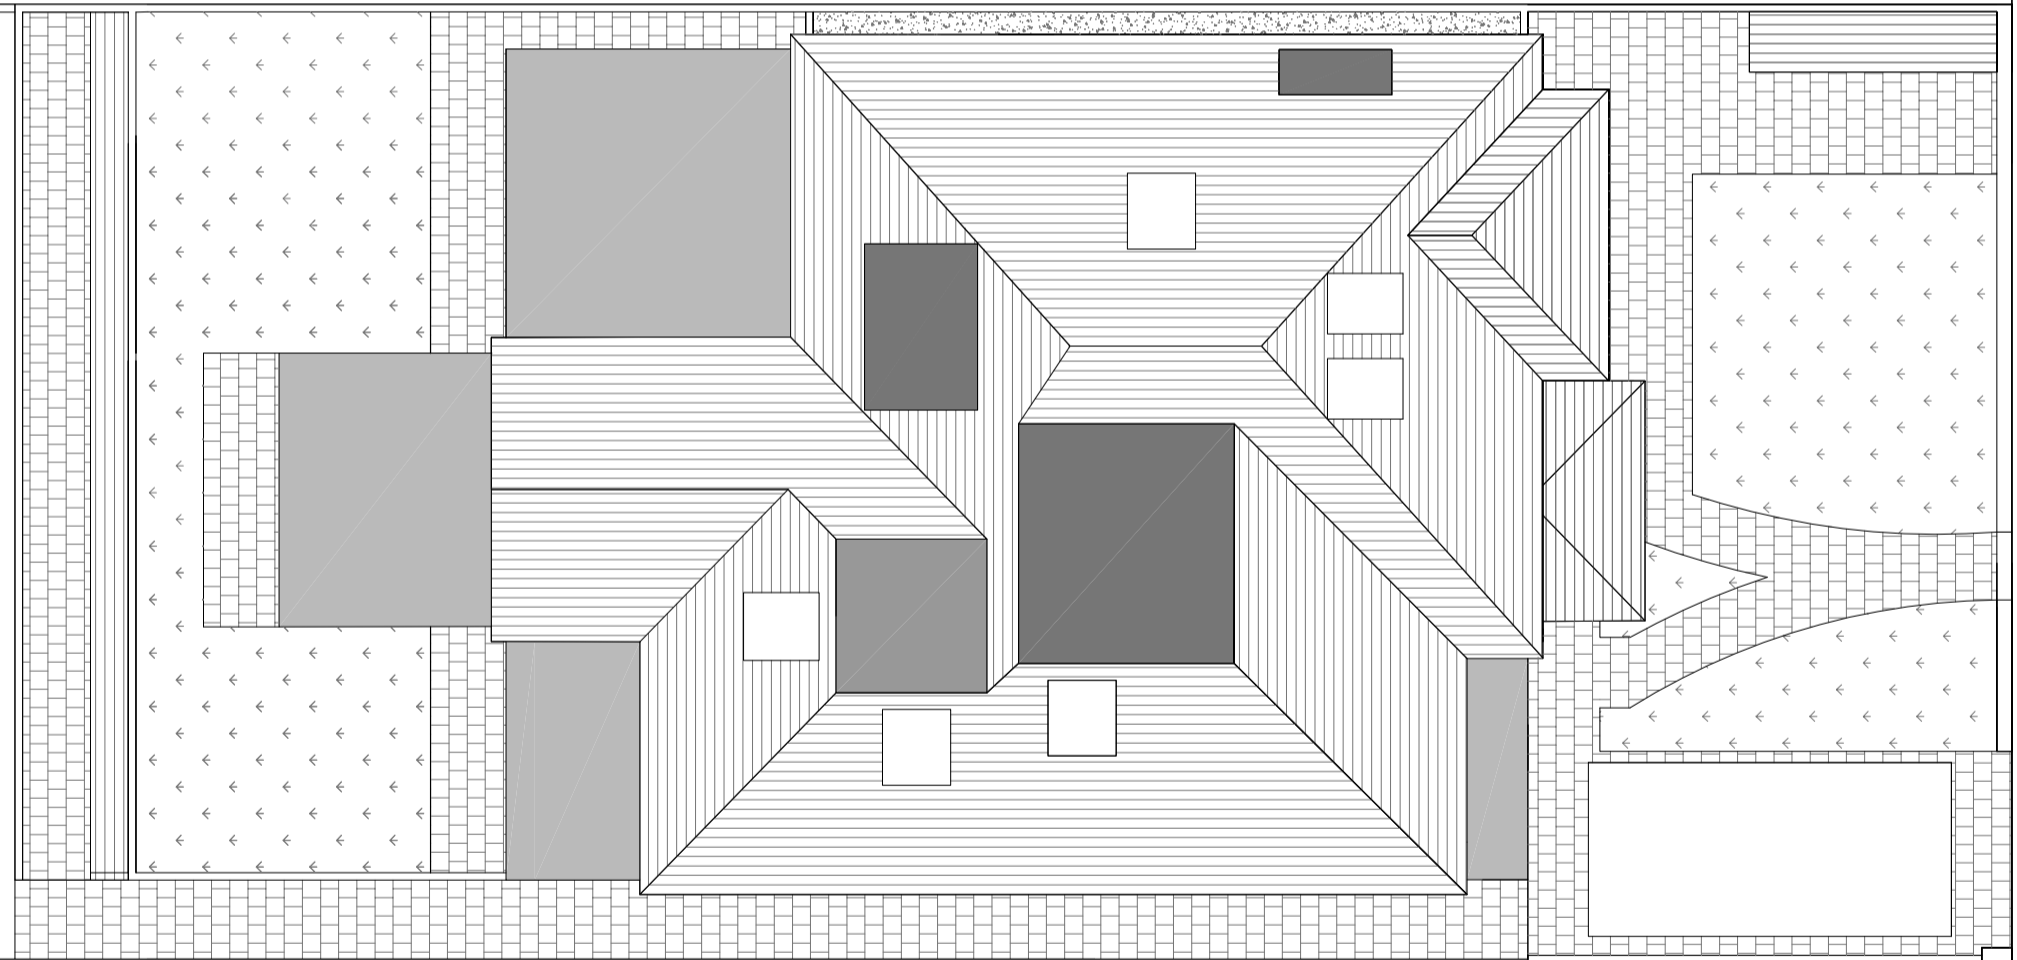

NOTES:

Proposed - Floor Plans
Ground Floor
Roof

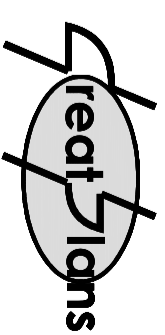


Contacts:
Tel: 07976 928 799
E-Mail: joel.gray@greatplans.co.uk

Client:

Location:

117 Station Road
London
NW4 4NL

Scale: 1:100 @ A3

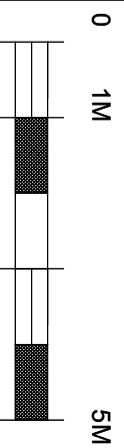

Date: 22-03-24
Drawn By: Joel Gray

Drng No: 03